

PLANS


NOT

TO

SCALE

STATE	PROJECT NO.	SHEET	TOTAL
		NO.	SHEETS
MONT.	M-8116(2)	1	4

VARIOUS INTERSECTIONS, MISSOULA

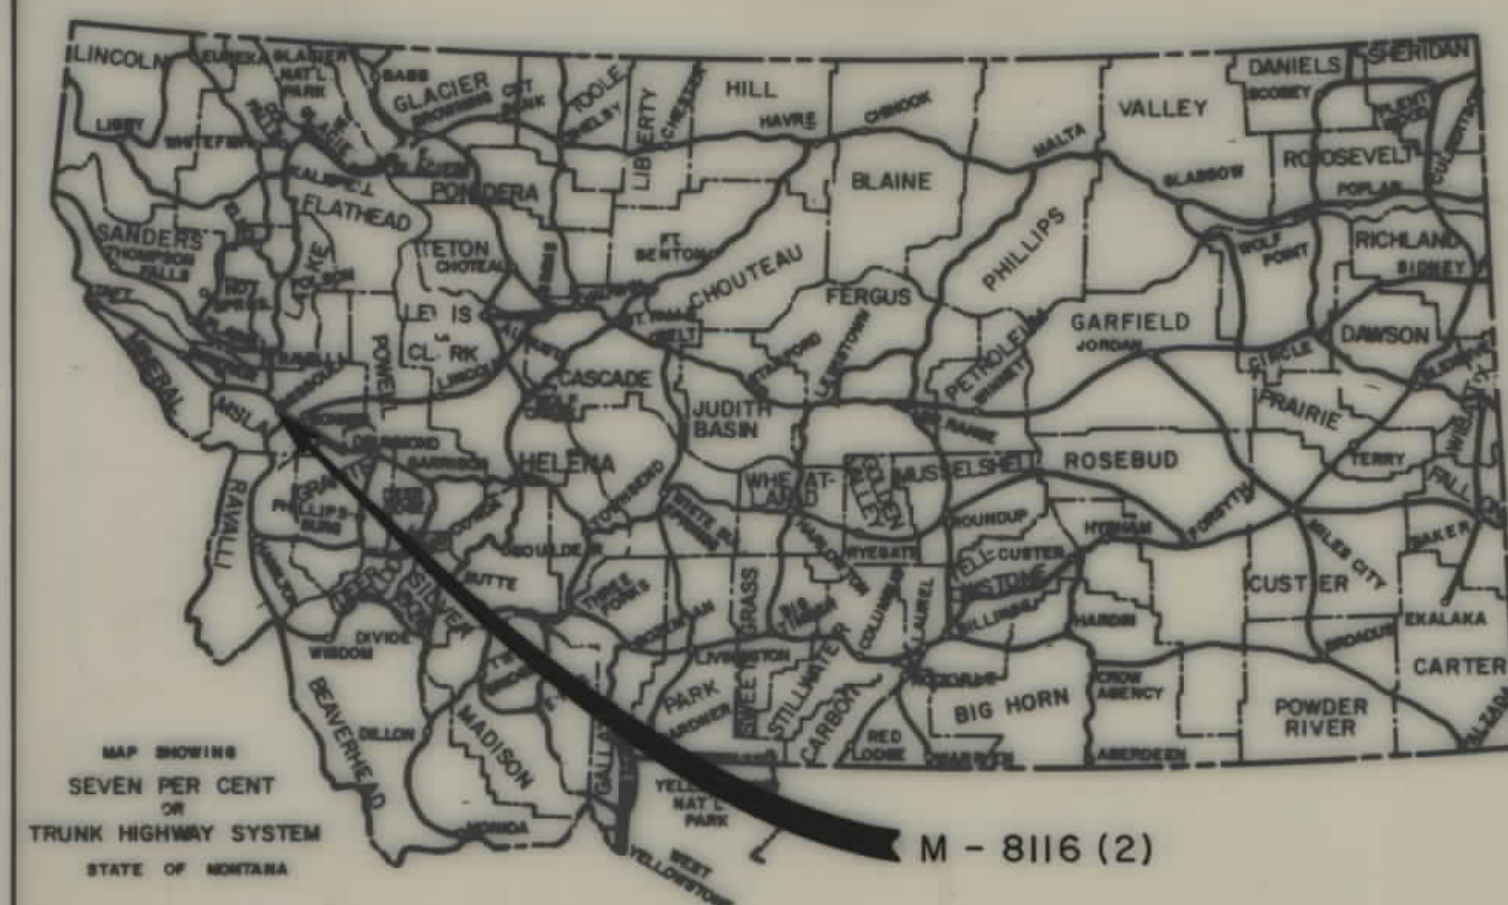

STATE OF MONTANA
DEPARTMENT OF HIGHWAYS
RIGHT OF WAY PLAN OF
FEDERAL AID PROJECT NO. M-8116(2) R/W
M-8116(1) CONST.


VARIOUS INTERSECTIONS, MISSOULA

INDEX

[illegible]

CONVENTIONAL SIGNS

PROPOSED RIGHT OF WAY LINE
EXISTING RIGHT OF WAY LINE
RAILROAD RIGHT OF WAY LINE
CENTERLINE (C) OR PROJECTED LINE
STK'D CENTERLINE
OWNERSHIP BOUNDARY
PRESENT TRAVELED WAY (P.T.W.)
R/W LINE FENCED
CONSTRUCTION LIMITS
FENCE LINE
CONTROL OF ACCESS WITH FENCE
CONTROL OF ACCESS WITHOUT FENCE
LIMITED ACCESS
EXISTING LIMITED ACCESS
GATE IN FENCE
CATTLE GUARD = 24'
STATE & NATIONAL BORDER LINES
CITY OR TOWN LIMITS LINE
COUNTY LINE
RESERVATION LINE
TOWNSHIP & SECTION LINE
1/4 & 1/2 SECTION LINE
SECTION CORNER
1/4 SECTION COR.
1/16 SECTION COR.
CENTER OF SECTION
TELEPHONE OR TELEGRAPH POLES IN PLACE
POWER POLES IN PLACE
TEL. OR TEL. OR POWER POLES TO BE MOVED
NEW PIPES
OLD PIPES IN PLACE
OUTLET DITCH
INLET DITCH
DITCHES
CHANNEL CHANGES
BRIDGES
RAILROADS
PARCEL NUMBER
NEW APPROACH
EXISTING APPROACH

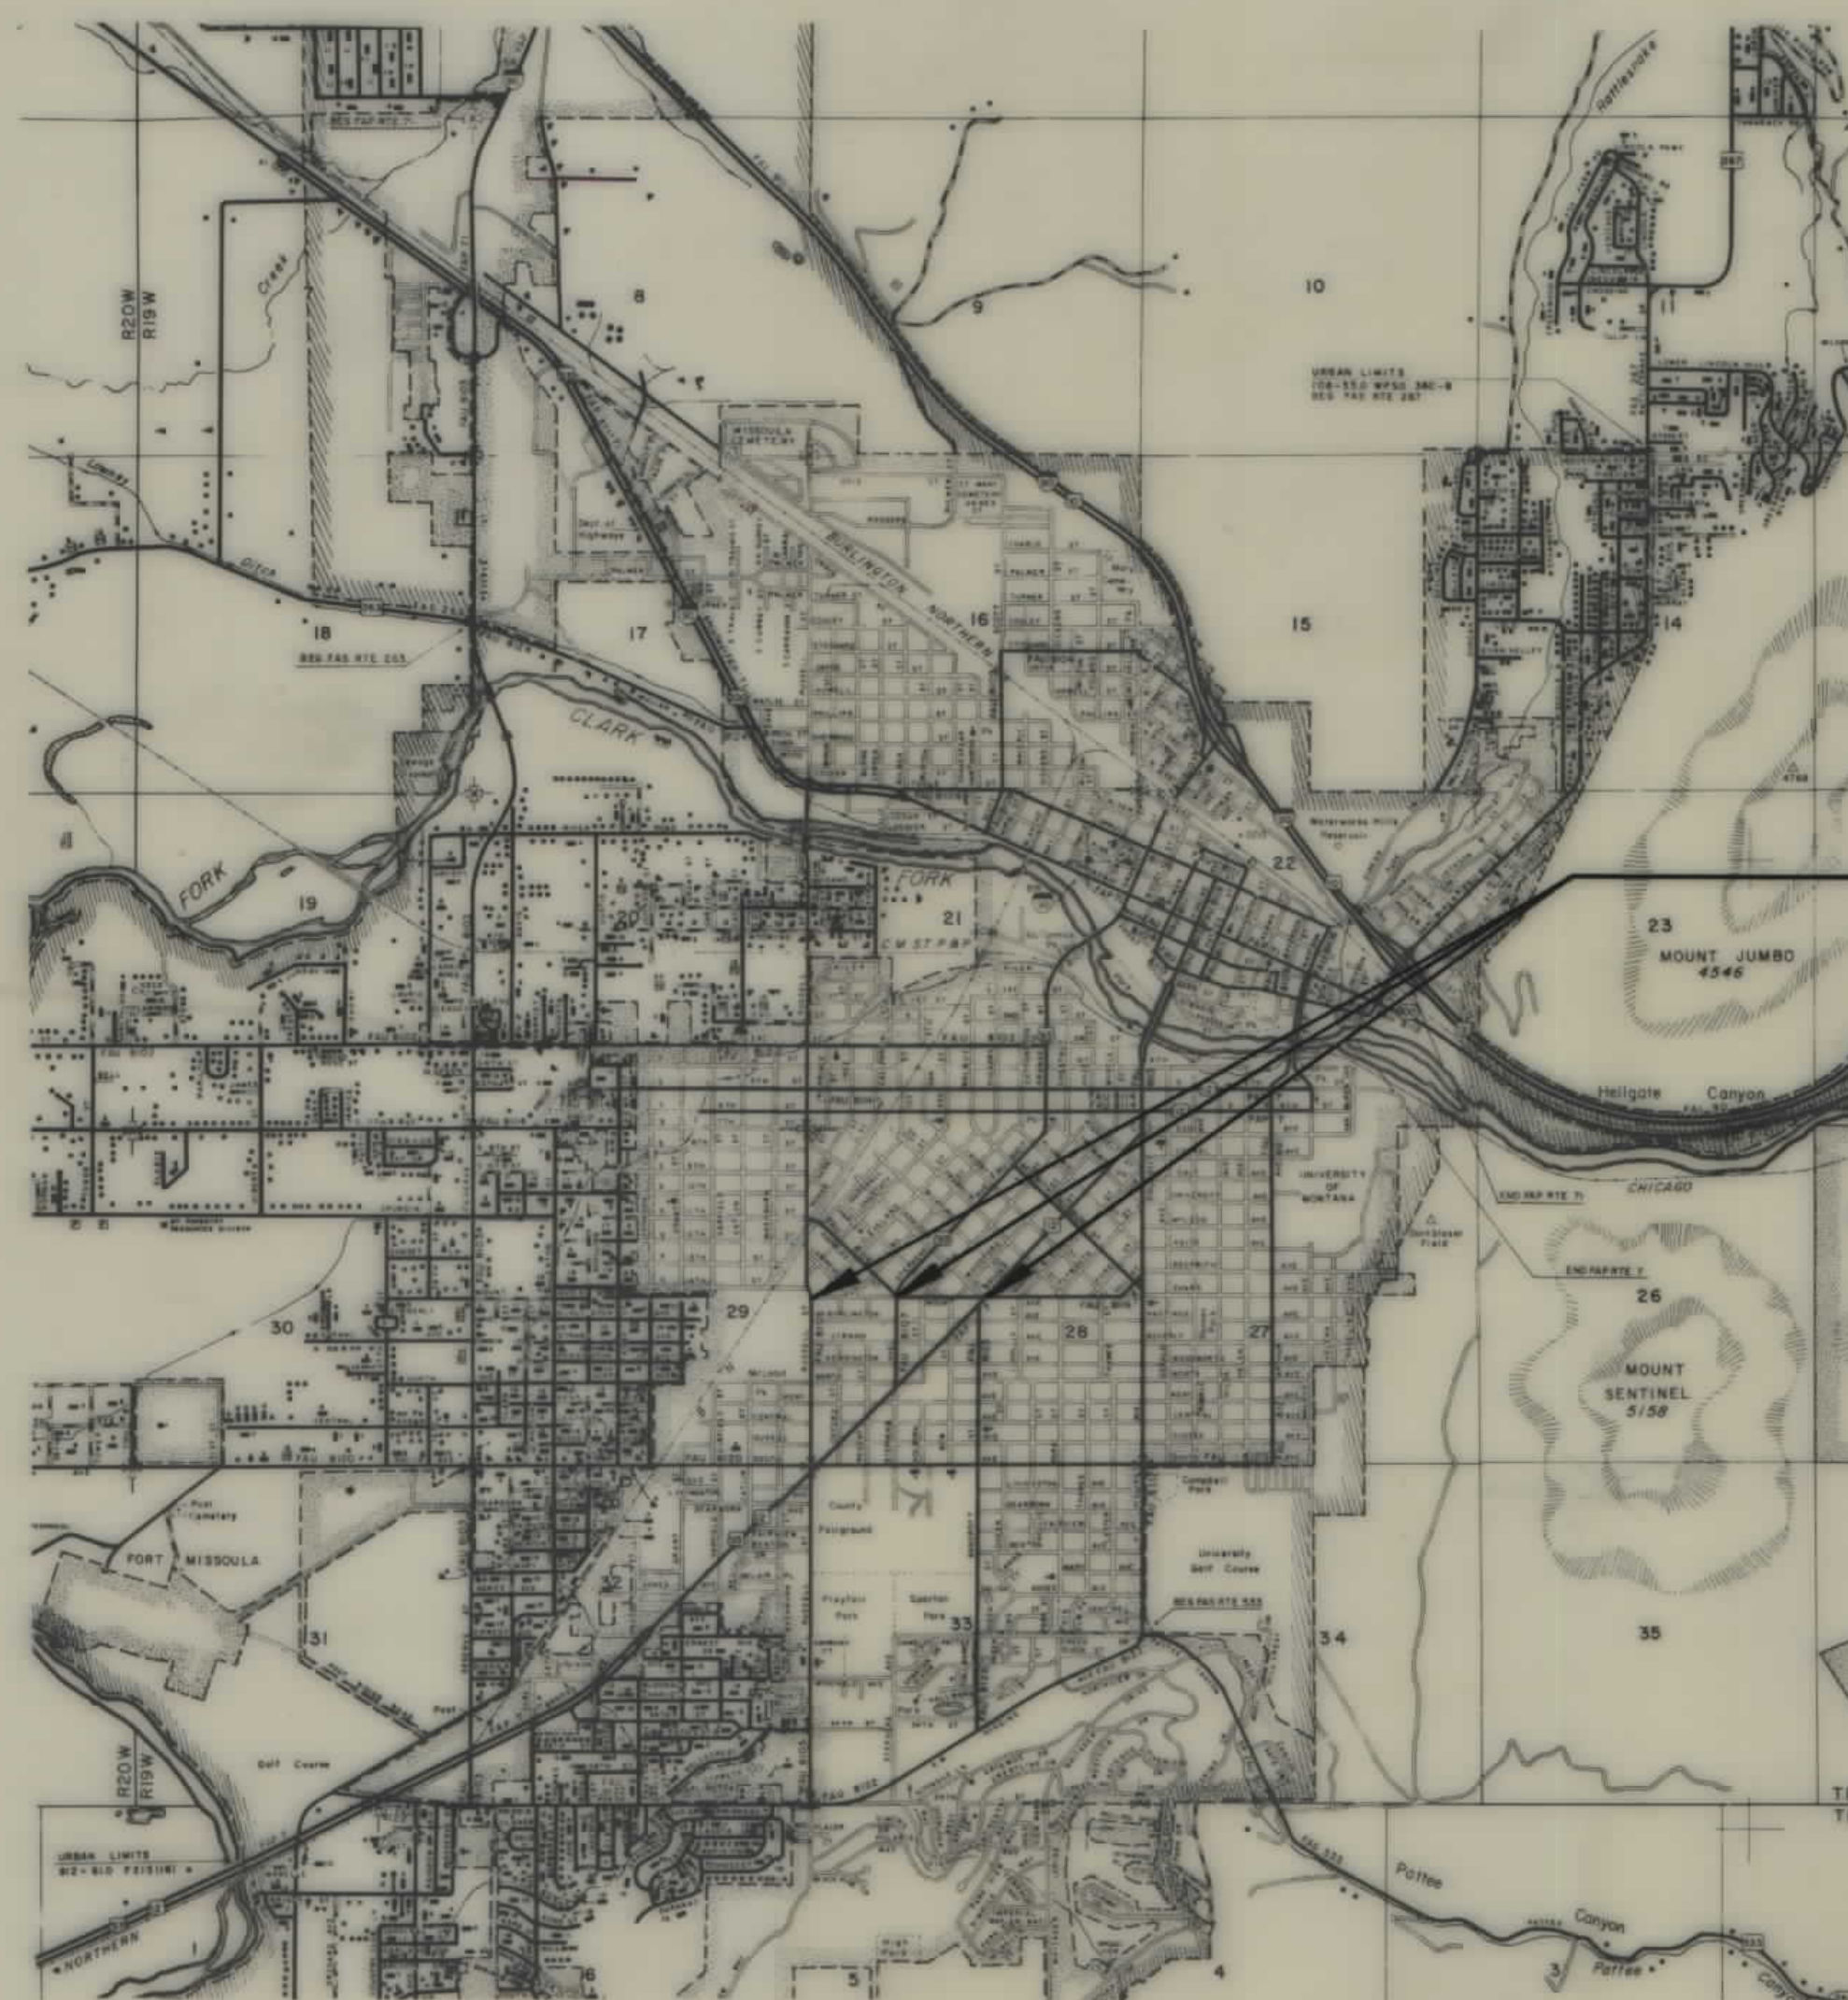


RELATED PROJECTS

ASSOCIATED PROJECT AGREEMENT NUMBERS

STATE OF MONTANA
DEPARTMENT OF HIGHWAYS

APPROVED: 8-31 19 81

GARY J. WICKS
DIRECTOR OF HIGHWAYS
BY *[Signature]*
ADMINISTRATOR
ENGINEERING DIVISION

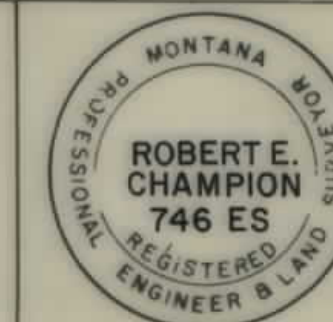

U.S. DEPARTMENT OF TRANSPORTATION
FEDERAL HIGHWAY ADMINISTRATION

APPROVED:


DIVISION ADMINISTRATOR

DATE

F.H.W.A. APPROVAL: 1-26-82
REVISED: 6-7-82 6-22-82 12-17-82 12-27-82


OWNERSHIPS										
PARCEL	NAME	ADDRESS	TOTAL AREA	GROSS R/W AREA	P.T.W. AREA	AREA TO BE ACQUIRED	REMAINDER		CONST. PERM. AREA	EASEMENT AREA
1	RUSSELL STREET PROPERTIES	320 AGNES, MSO. MT. 59801	107912 S.F.	9356 S.F.		9356 S.F.				
2	MT. STATES TEL. & TEL. CO.	931 14TH ST. DENVER CO. 80202	41055 S.F.	689 S.F.		689 S.F.				
3	W.J. KIELY, TRUSTEE	96 CIRCLE K, PHOENIX, AZ. 85036	18394 S.F.	1263 S.F.		1263 S.F.				
4	GASAMAT INC.	701 N. COLLEGE, FT. COLLINS, CO. 80521	20955 S.F.	313 S.F.		313 S.F.				
5	D.F. TOMLINSON & R.K. MALLICK	BOX 2819 NISLA, MT. 59806	3,900 S.F.						50 S.F.	

STATE	PROJECT NUMBER	SHEET NO.
MONT	M8116(2)	2 4

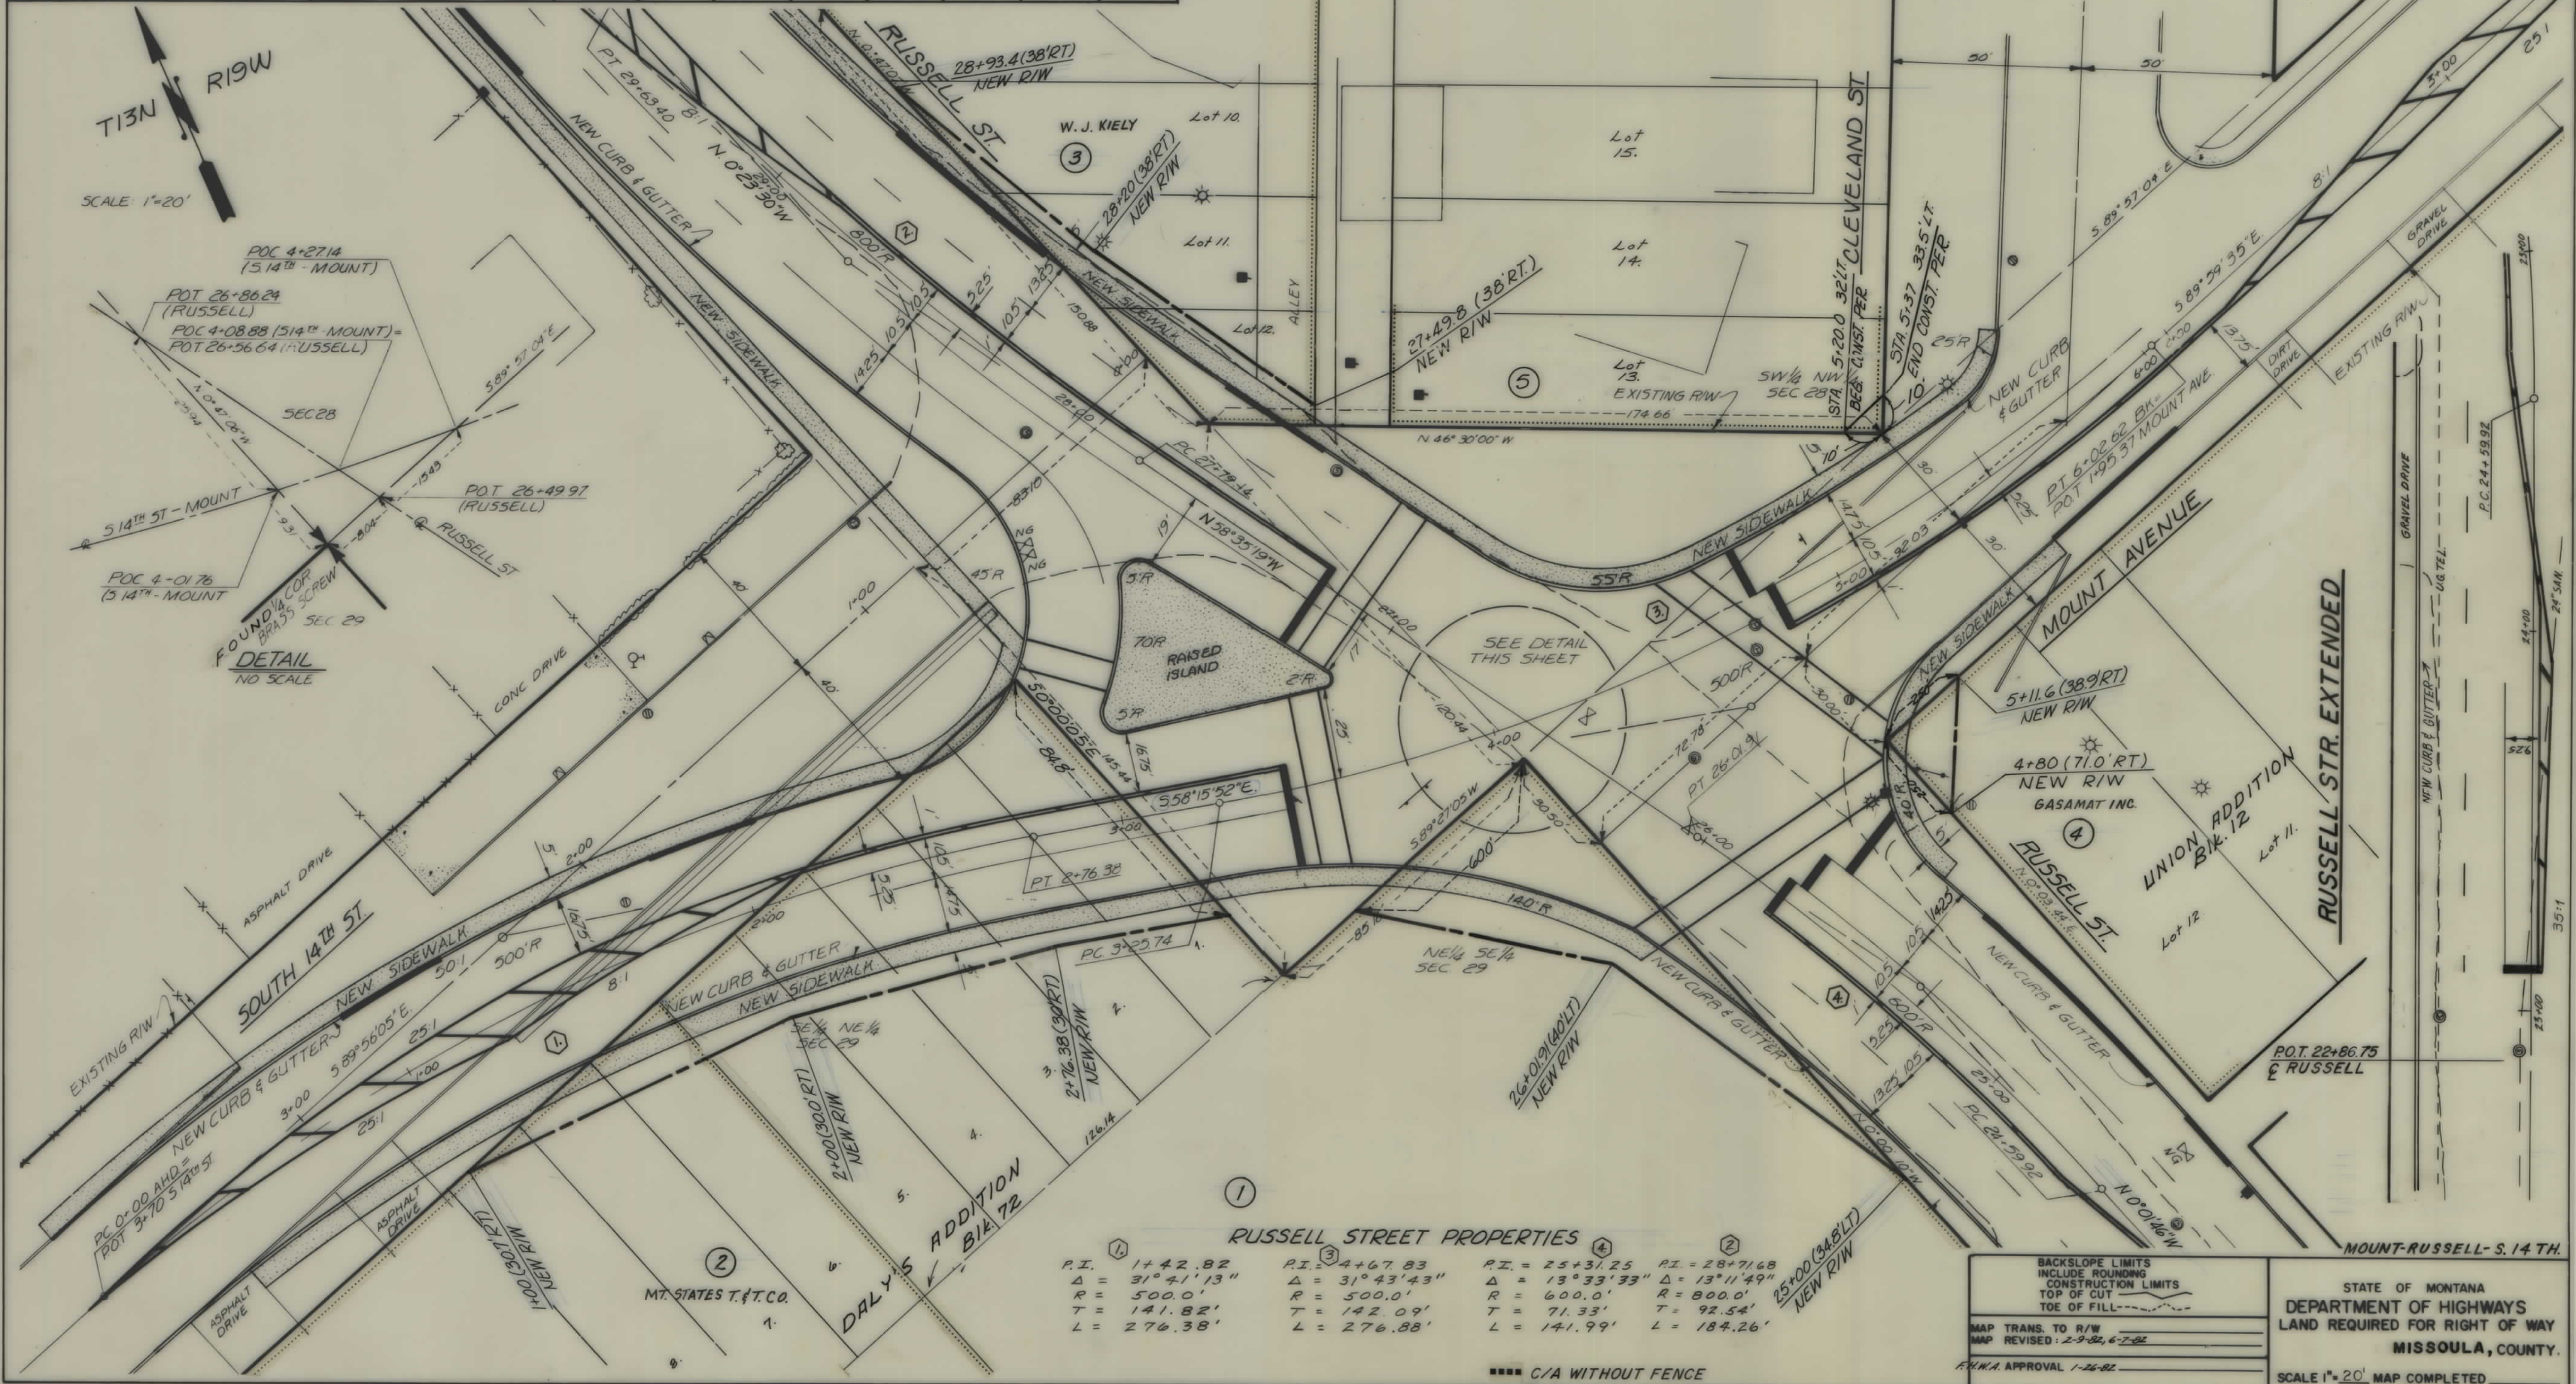

OWNERSHIPS									
PARCEL	NAME	ADDRESS	TOTAL AREA	GROSS R/W AREA	P.T.W. AREA	AREA TO BE ACQUIRED	REMAINDER		CONST. PERMEASUREMENT AREA
							LEFT	RIGHT	
9	McCULLOUGH BROS. INC.	BOX 4141 MISSOULA MT.		1089 SF		1089 S.F.			
10	HARDENBURGH OUTDOOR AD. CO.	BOX 3448 MISSOULA MT.		1398 S.F.		1398 S.F.			
12	SOUTHSIDE NATIONAL BANK OF MISSOULA	2801 BROOKS, MISSOULA MONT. 59801							160 SF

STATE	PROJECT NUMBER	SHEET NO.
MONT.	M-8116 (2)	4 of 4

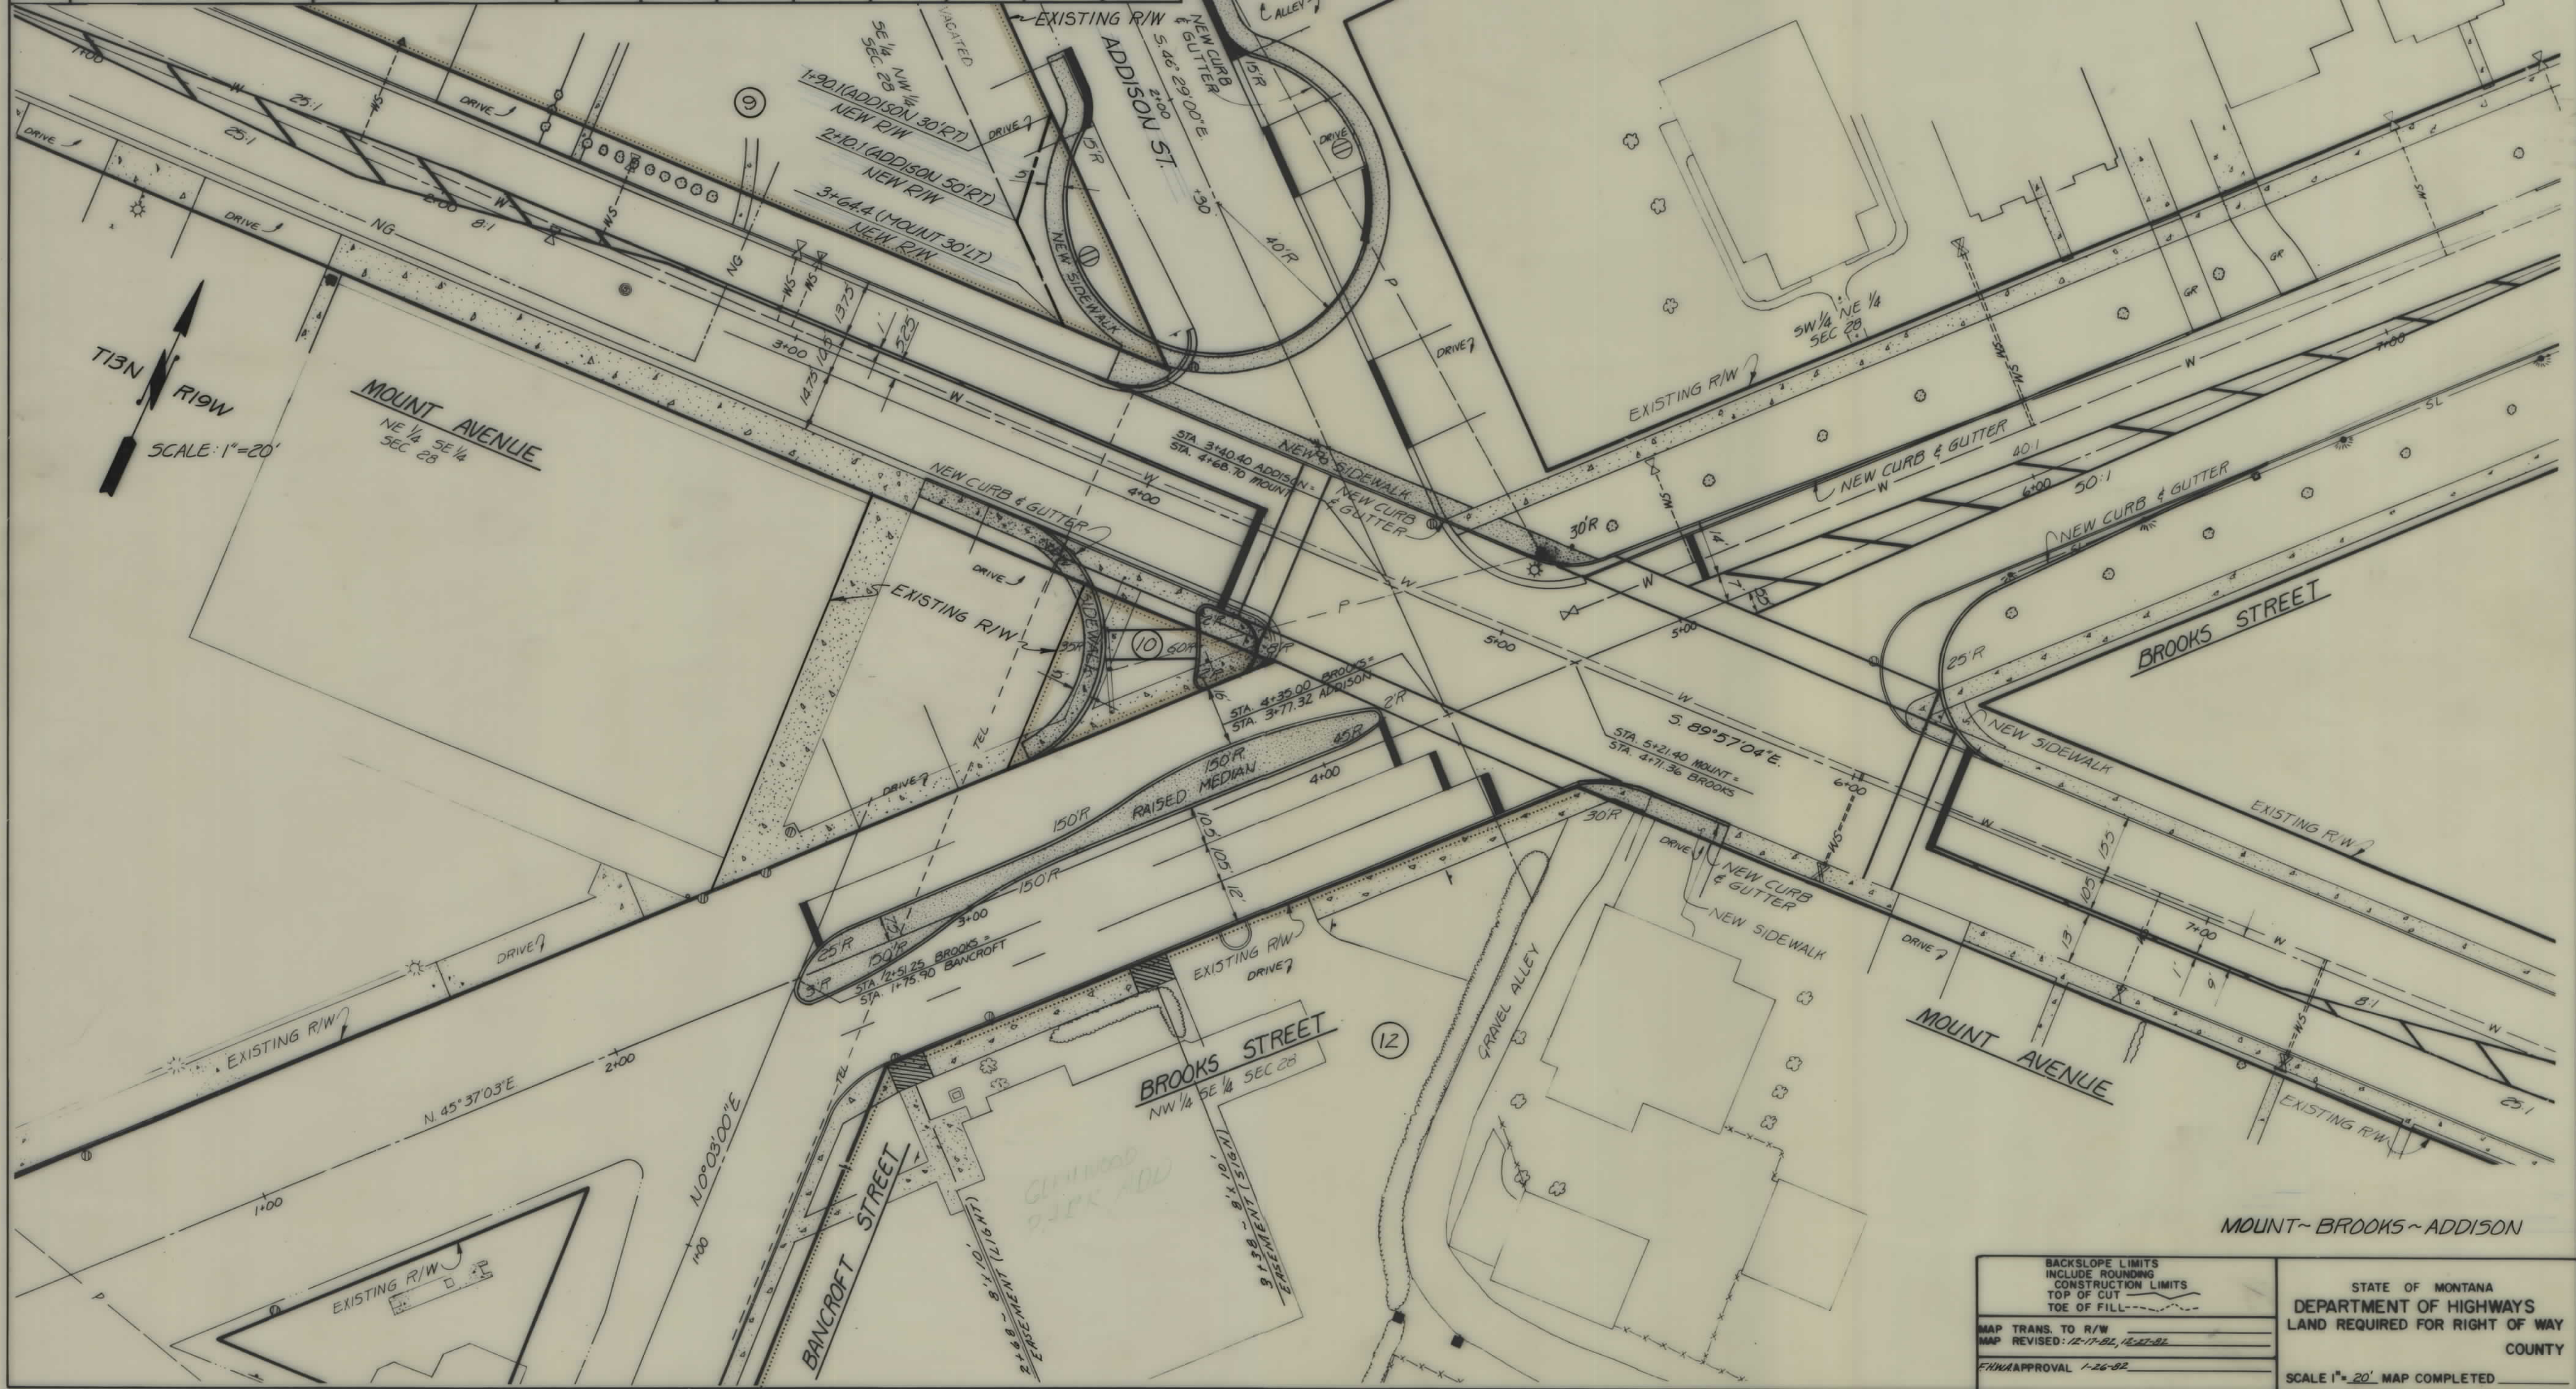

BACKSLOPE LIMITS
INCLUDE ROUNDING
CONSTRUCTION LIMITS
TOP OF CUT
TOE OF FILL

MAP TRANS. TO R/W
MAP REVISED: 12-17-82, 12-17-82
FINAL APPROVAL 1-26-82

STATE OF MONTANA
DEPARTMENT OF HIGHWAYS
LAND REQUIRED FOR RIGHT OF WAY
COUNTY

SCALE 1"=20' MAP COMPLETED