

OWNERSHIP											
PARCEL	NAME	ADDRESS	TOTAL AREA	GROSS R/W AREA	EX. EASE. AREA	NET AREA	REMAINDER		CONST. PMT. AREA	EASEMENT AREA	SHEET NO.
							LEFT	RIGHT			
1	RYAN W. DODD AND TAMMY R. DODD	613 TATRO ST., MILES CITY, MT 59301	9,900 SF						898 SF		4
2	DAVID T. GEDROSE AND MARILYN L. GEDROSE	1025 N 7TH ST., MILES CITY, MT 59301	6,600 SF						529 SF		4
3	DIANA ECKART GORDON AND JOE R. MEIDE	PO BOX 325, MILES CITY, MT 59301	7,260 SF						661 SF		4
4	DIANA M. GORDON	PO BOX 325, MILES CITY, MT 59301	7,260 SF						441 SF		4
5	ALLEN F. MINKOFF	701 TATRO ST., MILES CITY, MT 59301	7,260 SF						441 SF		4
6	DAVID WHEELER AND JEAN J. WHEELER	706 TATRO ST., MILES CITY, MT 59301	11,220 SF						681 SF		4
7	ED L. MARTIN AND HELEN K. MARTIN	901 NORTH 2ND ST., MILES CITY, MT 59301	6,072 SF						366 SF		4
8	MC FARGO, LLC, A MONTANA CORPORATION	PO BOX 1125, MILES CITY, MT 59301	7,560 SF						441 SF		4
9	LOREN HOLLAND	709 TATRO ST., MILES CITY, MT 59301	8,580 SF						515 SF		4
10	MALDON J. BROWN AND SHEILA BROWN	718 TATRO ST., MILES CITY, MT 59301	9,900 SF						596 SF		4
11	SARAH L. WOLF	PO BOX 309, MILES CITY, MT 59301	13,860 SF						836 SF		4
12	ERVIN R. LAIB AND JANICE R. LAIB	926 TATRO ST., MILES CITY, MT 59301	252,212 SF	* 2,889 SF		* 2,889 SF			3,151 SF		4
13	EVERETT W. ALLEN AND ETHEL FAYE ALLEN	PO BOX 1104, MILES CITY, MT 59301	156,380 SF						3,072 SF		4
14	ROSE M. VERA	808 TATRO ST., MILES CITY, MT 59301	54,450 SF	* 4,800 SF		* 4,800 SF			2,087 SF		4, 5
15	CLINTON J. HALVORSON	913 TATRO ST., MILES CITY, MT 59301	245,809 SF						2,957 SF		4, 5
16	EDDY DON QUINLAN AND GLADYS QUINLAN, f/k/a GLADYS IRENE URBANIAK	914 TATRO ST., MILES CITY, MT 59301	54,450 SF	* 1,671 SF		* 1,671 SF			1,987 SF	* 160 SF	5
17	STACY A. FORTUNE AND STACY LANE BUTTS	627 PINEHURST RD., BILLINGS, MT 59105	15,184 SF						1,025 SF		5
18	ERVIN LAIB	926 TATRO ST., MILES CITY, MT 59301	58,370 SF	* 973 SF		* 973 SF			1,080 SF		5
19	JAMES WILLIAMS AND THERESA WILLIAMS	925 TATRO ST., MILES CITY, MT 59301	36,765 SF						1,005 SF		5
20	CLINT DONNELLY	924 TATRO ST., MILES CITY, MT 59301	18,295 SF	* 937 SF		* 937 SF			1,039 SF		5
21	GEORGE W. WRIGHT AND CLARA K. WRIGHT C/P KEN MINOW	216 N 8TH ST., MILES CITY, MT 59301 927 TATRO ST., MILES CITY, MT 59301	20,865 SF						1,001 SF		5
22	ERVIN R. LAIB AND JANICE R. LAIB	926 TATRO ST., MILES CITY, MT 59301	14,810 SF	* 675 SF		* 675 SF			750 SF		5
12,22	COMBINATION PARCEL			* 3,564 SF		* 3,564 SF			3,901 SF		
23	LYNN F. PLUHAR AND CYNTHIA R. PLUHAR	701 N CENTER, MILES CITY, MT 59301	52,969 SF						2,062 SF		5
24	NECHIA L. LOVE, f/k/a NECHIA L. JOHNSTON	928 TATRO ST., MILES CITY, MT 59301	16,553 SF	* 915 SF		* 915 SF			1,016 SF		5
25	ERVIN LAIB	926 TATRO ST., MILES CITY, MT 59301	12,197 SF	* 755 SF		* 755 SF			736 SF		5
26	ERVIN LAIB	926 TATRO ST., MILES CITY, MT 59301	8,712 SF	* 339 SF		* 339 SF			674 SF		5
18, 25, 26	COMBINATION PARCEL			* 2,067 SF		* 2,067 SF			2,490 SF		
27	STATE OF MONTANA, DNRC	EASTERN LAND OFFICE 321 MAIN ST., MILES CITY, MT 59301		* 0.39 AC		* 0.39 AC			0.13 AC		5

CONSTRUCTION LIMITS

TOP OF CUT

CUT SECTION

TRANSITION

TOE OF FILL

BACKSLOPE LIMITS

INCLUDE ROUNDING

MAP REVISED 8/01/13

FHWA/MDT APPROVAL

2/11/13

3

2

1

MDT

MONTANA DEPARTMENT OF TRANSPORTATION

c:\dgn\7077000roown001.dgn

7/31/2013

4:46:26 PM

CPS - U1349

- NOTES:
1. THE PROPOSED R/W LINE WHERE A SPIRAL CURVE TRANSITION IS USED IS A CHORD RATHER THAN A CONCENTRIC CURVE.
 2. ALL STATIONS AND OFFSETS FOR R/W BREAKS ARE IN REFERENCE TO THE R/W BASELINE.

GRID STATE PLANE COORDINATES

THIS IS A STATE PLANE COORDINATE PROJECT. ALL DIMENSIONS, DISTANCES AND AREAS ON THIS PROJECT ARE GRID, EXCEPT FOR THE EXISTING R/W WIDTH DIMENSION, WHICH IS RECORD.

THE COMBINATION SCALE FACTOR IS 0.99933680

STATE	RIGHT OF WAY	SHEET NO.	TOTAL SHEETS	
MONTANA		2	6	
R/W ID.		STPU 8014(3)		
PROJECT NO.		7077-003-000		

TATRO STREET-MILES CITY

RIGHT-OF-WAY COORDINATE ASCII FILES

R/W BREAK COORDS: 7077000ROBRK001.TXT
R/W BASELINE COORDS: 7077000ROBAS001.TXT

ALL FILES ARE LOCATED ON THE CADD SERVER IN THE RO DIRECTORY, UNDER PROJECT: 7077000

* EASEMENT TO BE ACQUIRED IN THE NAME OF CUSTER COUNTY.

MONTANA DEPARTMENT OF TRANSPORTATION


RIGHT OF WAY PLAN

CUSTER COUNTY

STATE	RIGHT OF WAY	SHEET	TOTAL
MONTANA		NO.	SHEETS
		4	6
R/W ID.		STPU 8014(3)	
PROJECT NO.		7077-003-000	

TATRO STREET-MILES CITY

SEE SHEET NO. 2 FOR OWNERSHIP NAMES, ADDRESSES, AREAS, ETC.

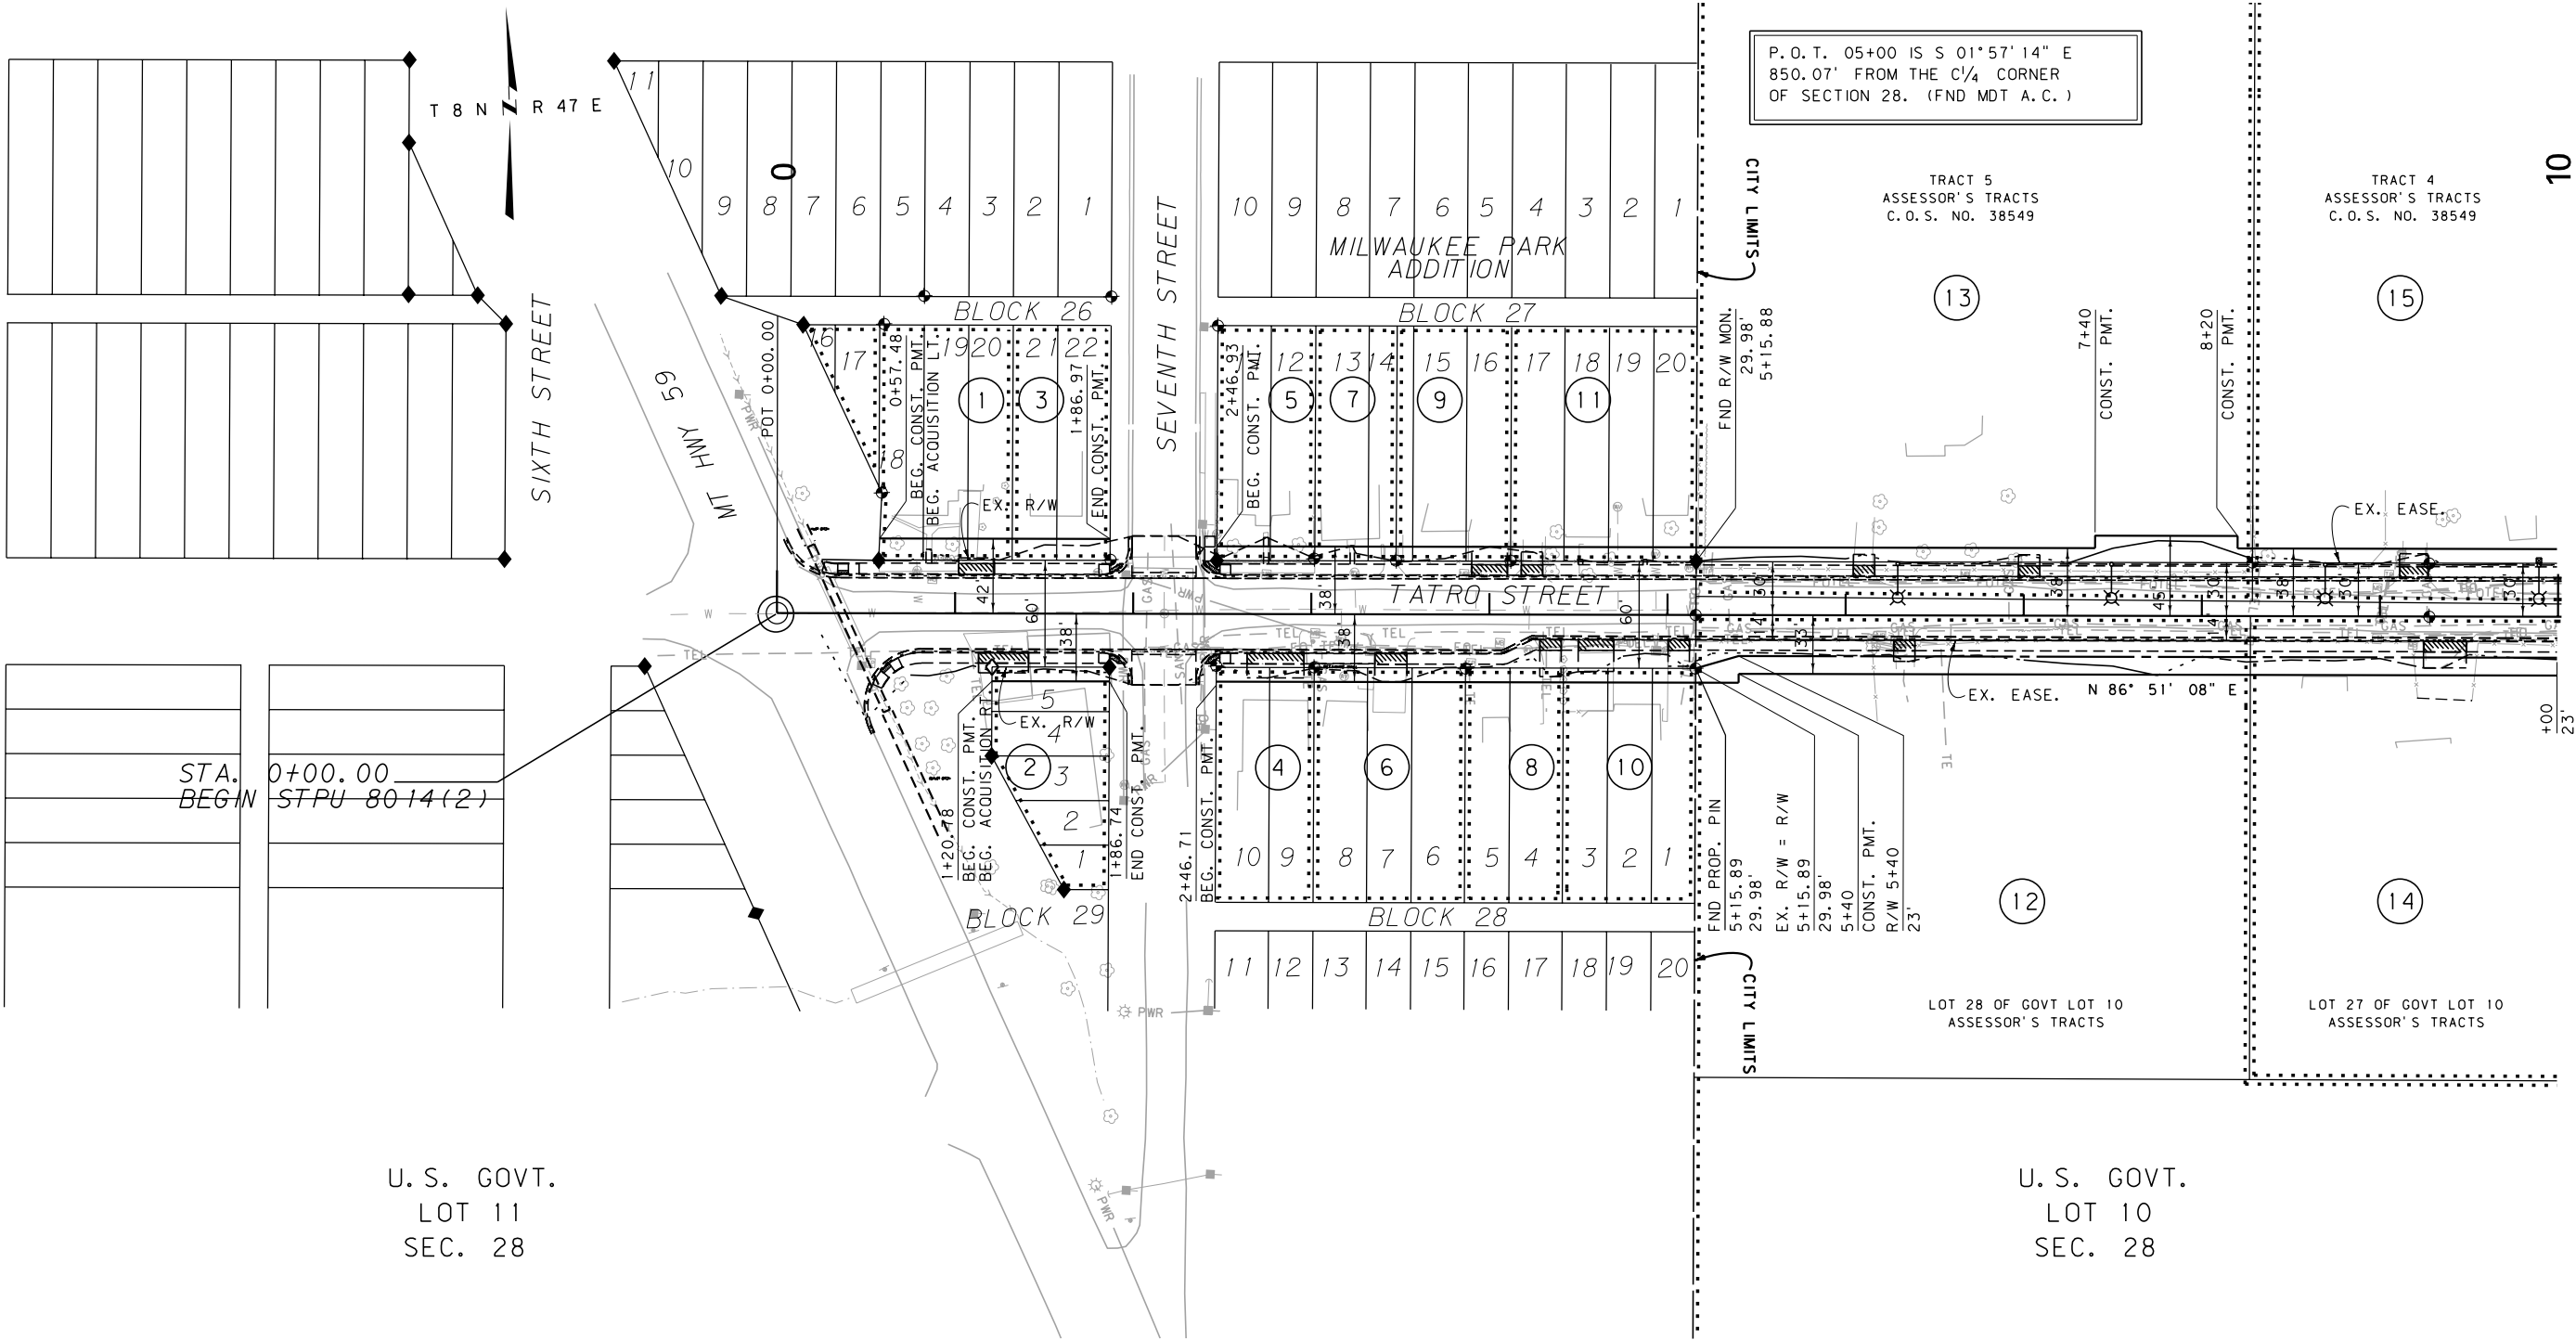

CONSTRUCTION LIMITS	MAP REVISED
CUT SECTION	
TRANSITION	
TOE OF FILL	
BACKSLOPE LIMITS INCLUDE ROUNDING	
	FHWA/MDT APPROVAL
	2/11/13
3	MDTA MONTANA DEPARTMENT OF TRANSPORTATION
2	7/31/2013
1	4:46:48 PM CPS-U1349

- NOTES:
1. THE PROPOSED R/W LINE WHERE A SPIRAL CURVE TRANSITION IS USED IS A CHORD RATHER THAN A CONCENTRIC CURVE.
 2. ALL STATIONS AND OFFSETS FOR R/W BREAKS ARE IN REFERENCE TO THE R/W BASELINE.

GRID STATE PLANE COORDINATES

THIS IS A STATE PLANE COORDINATE PROJECT. ALL DIMENSIONS, DISTANCES AND AREAS ON THIS PROJECT ARE GRID, EXCEPT FOR THE EXISTING R/W WIDTH DIMENSION, WHICH IS RECORD. THE COMBINATION SCALE FACTOR IS 0.99933680


FOR EXISTING R/W RETRACEMENT, SEE CERTIFICATE OF SURVEY NO. 150985

MONTANA DEPARTMENT OF TRANSPORTATION	
RIGHT OF WAY PLAN	
CUSTER COUNTY	
SCALE 1"=50'	
0 50' 100' 150'	

STATE	RIGHT OF WAY	SHEET	TOTAL
		NO.	SHEETS
MONTANA		6	6
R/W ID.		STPU 8014(3)	
PROJECT NO.		7077-003-000	

TATRO STREET-MILES CITY

SEE SHEET NO. 3 FOR OWNERSHIP NAMES, ADDRESSES, AREAS, ETC.

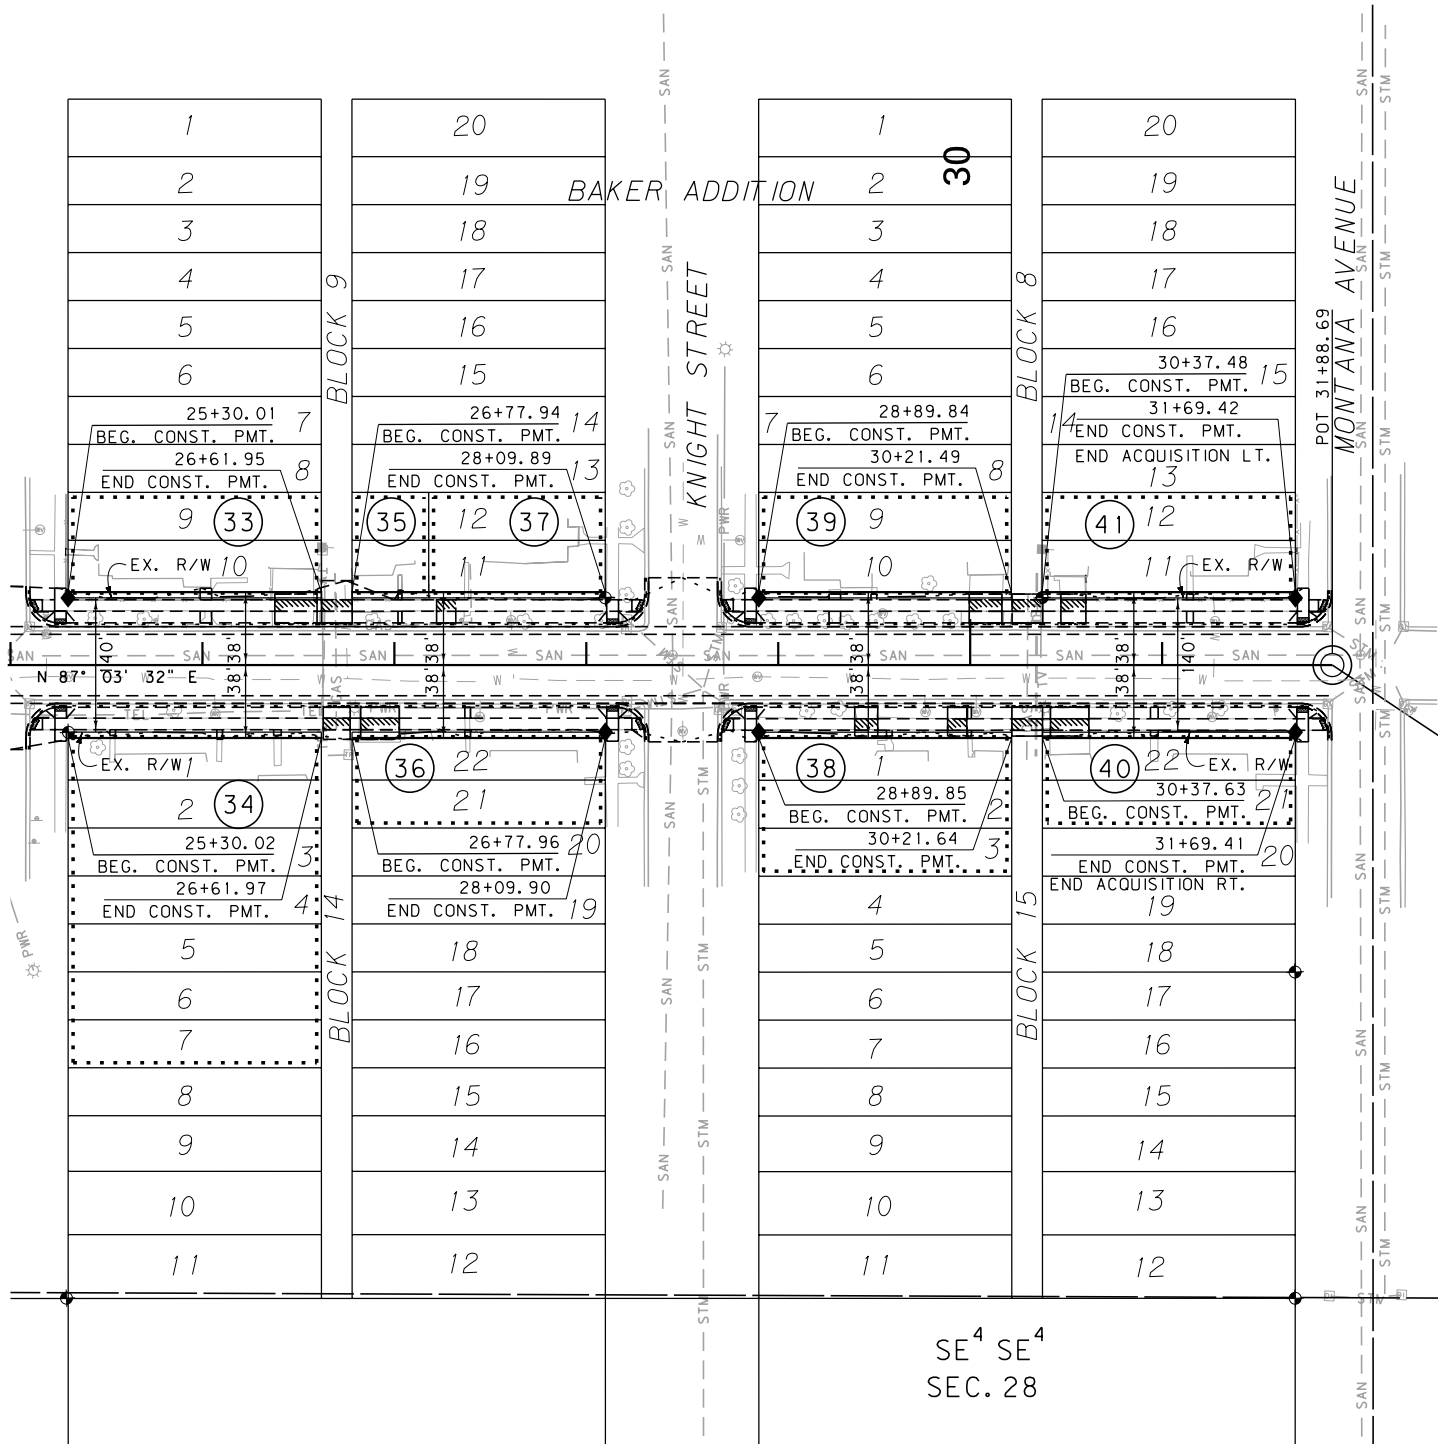

NW⁴ SW⁴
SEC. 27

T 8 N R 47 E

P.O.T. 31+00 IS S 03° 22' 04" W
995.69' FROM THE E¹/₄ CORNER
OF SECTION 28. (FND HKM A.C.)

STA. 31+88.69
END STPU 8014(2)

SE⁴ SE⁴
SEC. 28

SW⁴ SW⁴
SEC. 27

FOR EXISTING R/W RETRACEMENT, SEE
CERTIFICATE OF SURVEY NO. 150985

CONSTRUCTION LIMITS		MAP REVISED	
CUT SECTION	TOP OF CUT		
TRANSITION	TOE OF FILL		
BACKSLOPE LIMITS INCLUDE ROUNDING		FHWA/MDT APPROVAL 2/11/13	
3	MDT	MONTANA DEPARTMENT OF TRANSPORTATION	c:\dgn\7077000\ropln001.dgn
2			7/31/2013
1			4:46:59 PM CPS-U1349

- NOTES:
1. THE PROPOSED R/W LINE WHERE A SPIRAL CURVE TRANSITION IS USED IS A CHORD RATHER THAN A CONCENTRIC CURVE.
 2. ALL STATIONS AND OFFSETS FOR R/W BREAKS ARE IN REFERENCE TO THE R/W BASELINE.

GRID STATE PLANE COORDINATES

THIS IS A STATE PLANE COORDINATE PROJECT. ALL DIMENSIONS, DISTANCES AND AREAS ON THIS PROJECT ARE GRID, EXCEPT FOR THE EXISTING R/W WIDTH DIMENSION, WHICH IS RECORD. THE COMBINATION SCALE FACTOR IS 0.99933680

MONTANA DEPARTMENT OF TRANSPORTATION

RIGHT OF WAY PLAN CUSTER COUNTY

