


PLANS

NOT

TO

SCALE

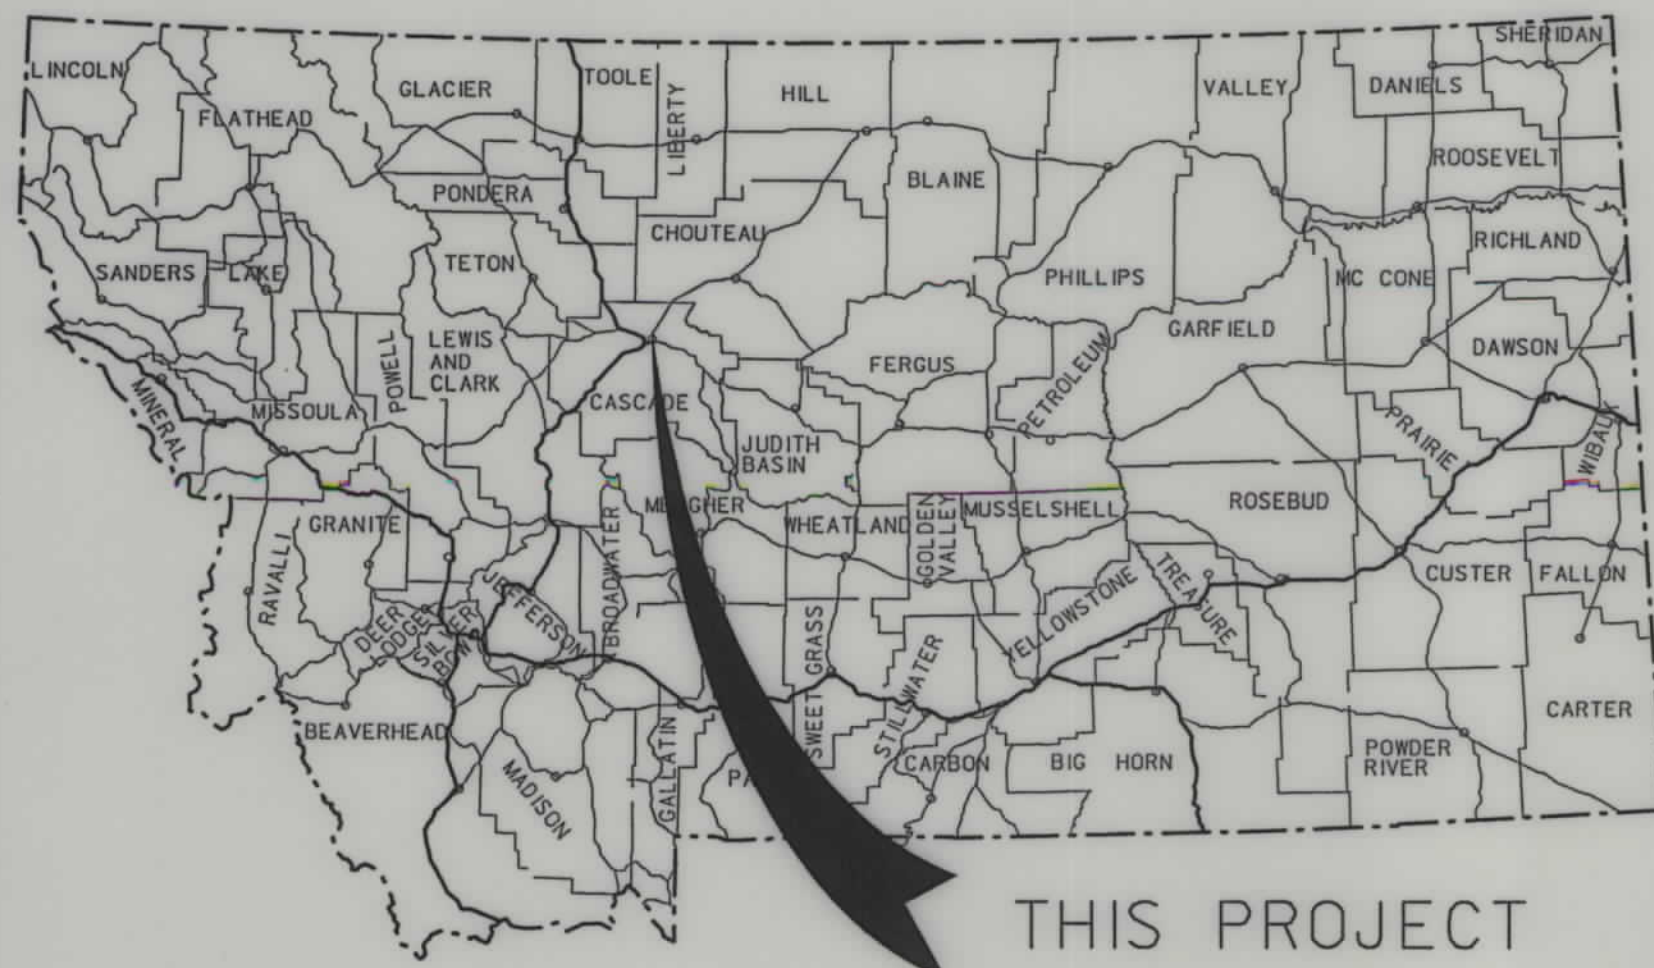

THIS PROJECT

MONTANA DEPARTMENT OF TRANSPORTATION

STATE	RIGHT OF WAY ID.	SHEET NO.	TOTAL SHEETS
MONTANA	STPU 5201(12)	1	7
PROJECT NUMBER 4331-012			
6TH ST NW-16TH TO SMELTER-GTF			


RIGHT OF WAY PLAN OF FEDERAL AID PROJECT STPU 5201(12) 6TH ST NW-16TH TO SMELTER-GTF CASCADE COUNTY

0.5 Kilometers

CONVENTIONAL SIGNS

PROPOSED RIGHT OF WAY LINE	---
EXISTING RIGHT OF WAY LINE	---
RAILROAD RIGHT OF WAY LINE	---
RIGHT OF WAY BASELINE	---
STK'D CENTERLINE	---
SECTION LINE	---
OWNERSHIP BOUNDARY	---
FULL ACCESS CONTROL	AC AC
LIMITED ACCESS CONTROL	///
EXISTING ACCESS CONTROL	///
PRESENT TRAVELED WAY (P.T.W.)	---
FENCE LINE	---
EXISTING GUARDRAIL	---
PROPOSED GUARDRAIL	---
GATE IN FENCE	---
CATTLE GUARD: EXIST. - PROPOSED	---
SECTION CORNER	FOUND UNFOUND
1/4 SECTION CORNER	---
CLOSING CORNER	---
MEANDER CORNER	---
CENTER OF SECTION	---
RIGHT OF WAY MONUMENT	---
PROPERTY CORNER PIN	---
POWER POLE IN PLACE	---
TELEPHONE POLE IN PLACE	---
TELEGRAPH POLE IN PLACE	---
LIGHT POLE	---
PROPOSED CULVERT	---
EXISTING CULVERT	---
OUTLET DITCH	---
INLET DITCH	---
EXISTING DITCH	---
CHANNEL CHANGES	CH. CH.
DITCH BLOCK	---
RIPRAP	---
BRIDGES	---
RAILROADS	---
PARCEL NUMBERS	---
APPROACH: EXIST.- PROPOSED	---

GREAT FALLS
POPULATION 55,097
CASCADE COUNTY

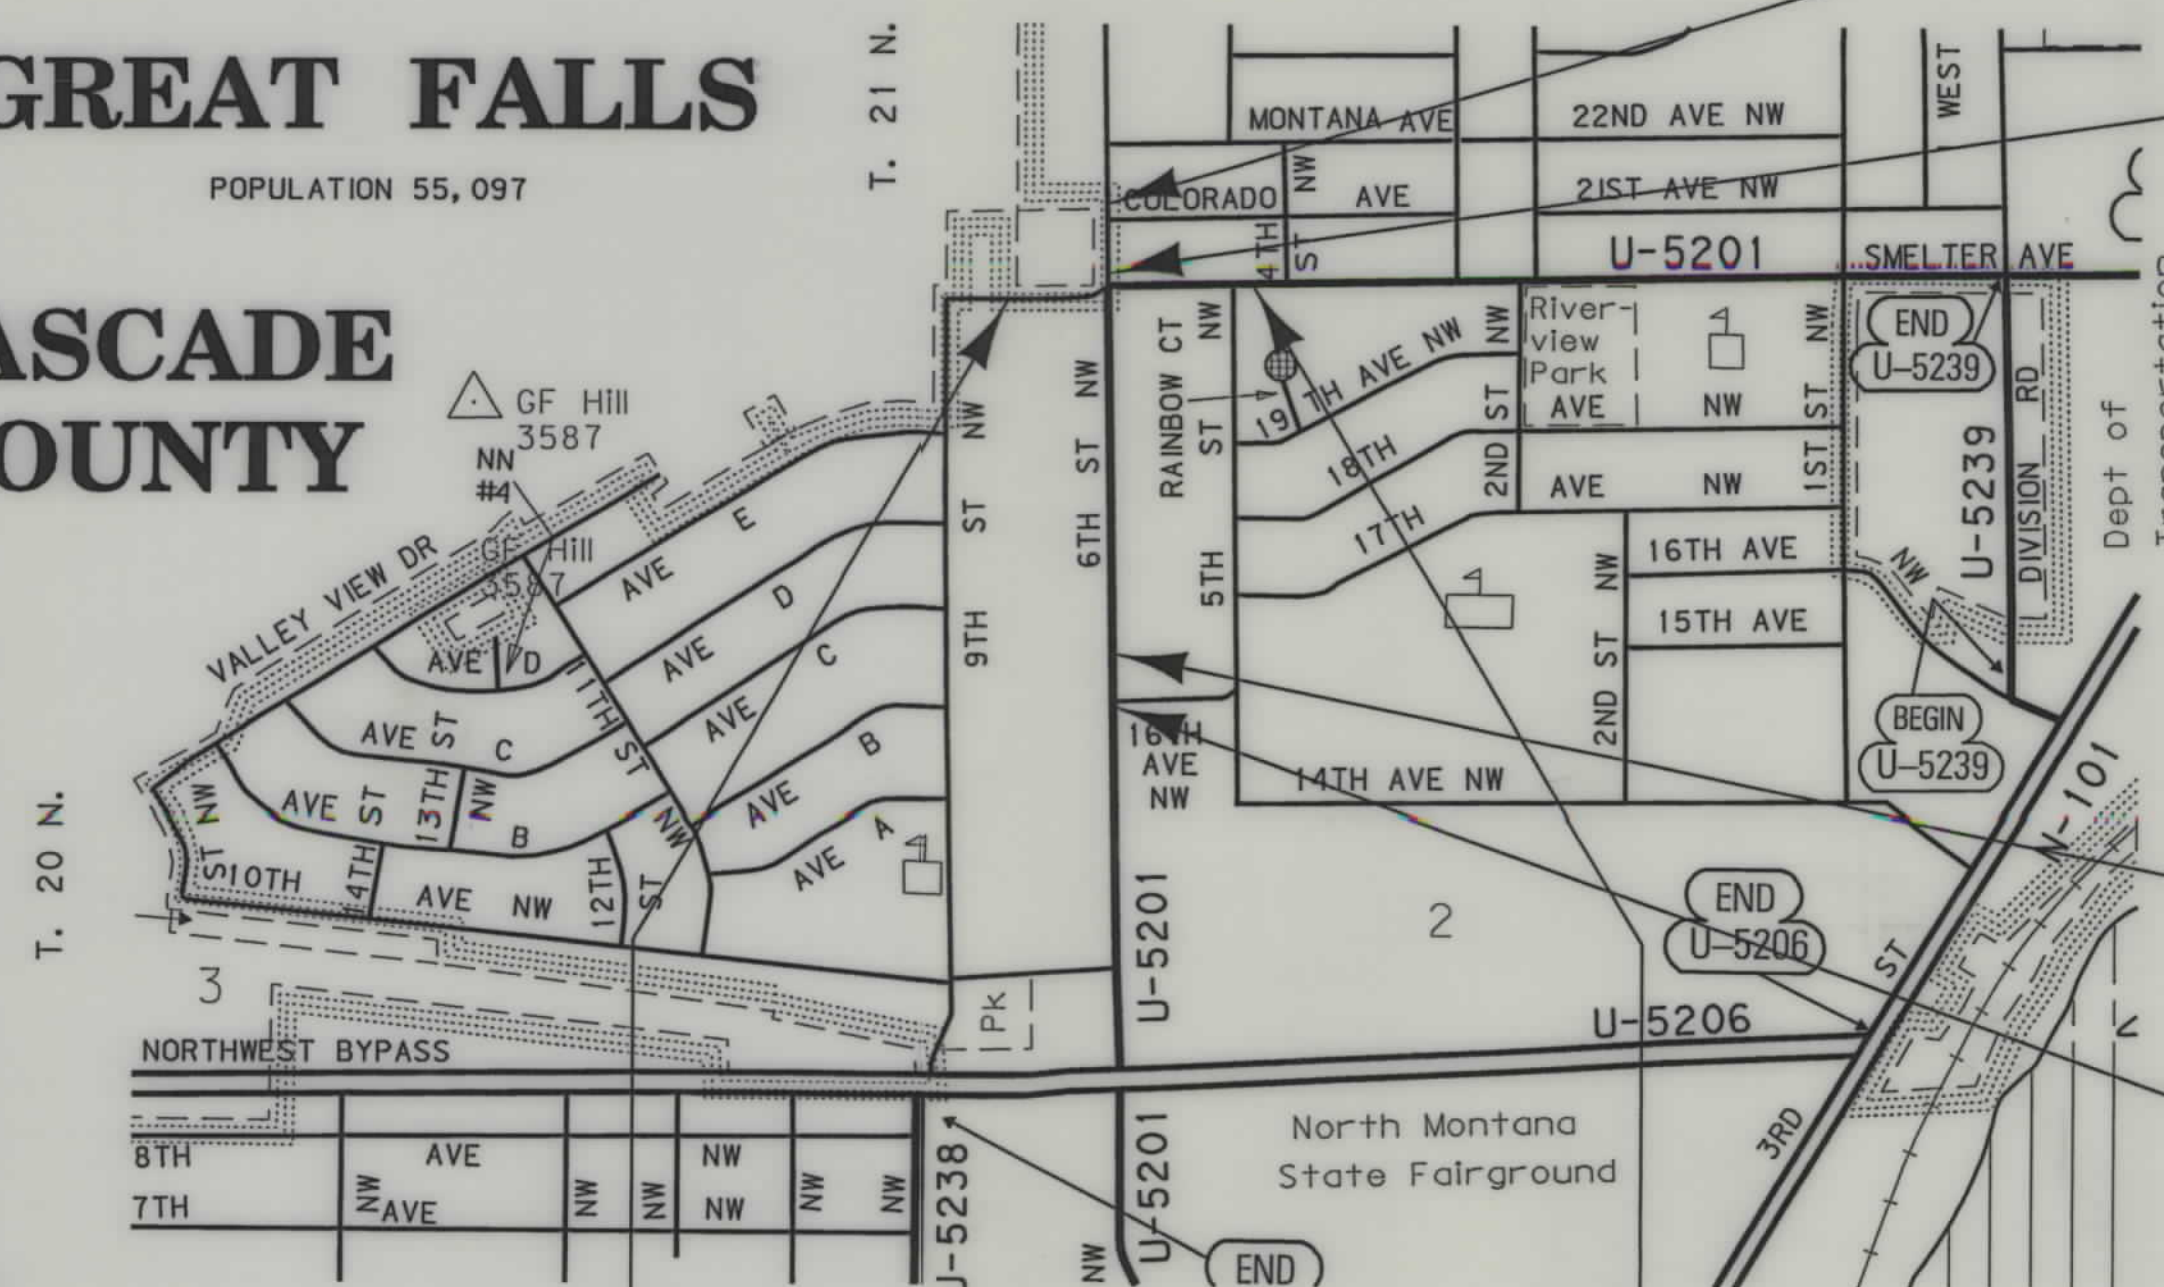

48+70.00
END PTW CONN.
PAVEMENT REMOVAL

47+74.52 END
STPU 5201(16)

43+20.00 BEGIN
STPU 5201(16) =
3+50.60 (ENG.) ON
CITY OFFICE FILE NO. 1114

42+75.00
BEGIN PTW CONN.
PAVEMENT REMOVAL

SEE SHEET NO. 2 & 3 FOR OWNERSHIP
NAMES, ADDRESSES, AREAS, ETC.

THIS CONTRACT
RP 2.2 TO RP 2.5
CITY OFFICE FILE NO. 1250

ASSOCIATED PROJECT ID.
STPU 5201(12) PE

RELATED PROJECTS

FHWAMDT APPROVAL	2-18-05
MAP REVISED	

NOTES: 1. ALL MEASUREMENTS ARE METRIC EXCEPT AS NOTED



R D R O W

C:\dgm\4331RDOWN001.dgn
2/18/2005 10:45:01 AM
N U 53954

OWNERSHIP																			
PARCEL	NAME	ADDRESS	TOTAL AREA		GROSS R/W AREA		EX. EASE. AREA		NET AREA		REMAINDER				CONST. PMT. AREA		EASE. AREA		SHEET NO.
			METRIC	ENGLISH	METRIC	ENGLISH	METRIC	ENGLISH	METRIC	ENGLISH	LEFT		RIGHT		METRIC	ENGLISH	METRIC	ENGLISH	
1	DONALD M. AND KAREN E. NELSON	1500 6TH ST NW, GREAT FALLS, MT 59404-1893	OWNER NOTIFICATION ONLY																4
2	STEVEN R. SURLS	1501 6TH ST NW, GREAT FALLS, MT 59404-1872	OWNER NOTIFICATION ONLY																4
3	DANIEL C. GROSS	1600 6TH ST NW, GREAT FALLS, MT 59404-1892	OWNER NOTIFICATION ONLY																4
4	FREDERICK WILLIAM RONNENBERG	6416 40TH ST SW, GREAT FALLS, MT 59404-5201	OWNER NOTIFICATION ONLY																4
5	RICHARD E. AND JAMIE L. RUST	1608 6TH ST NW, GREAT FALLS, MT 59404-1892	OWNER NOTIFICATION ONLY																4
6	WILLIAM P. AND CYNTHIA A. HILL	RR 1 BOX 230, POWER, MT 59468-9801	OWNER NOTIFICATION ONLY																4
7	ROBERT K. AND SANDRA K. HURSH	1616 6TH ST NW, GREAT FALLS, MT 59404-1892	OWNER NOTIFICATION ONLY																4
8	BERT R. AND RUTH A. WAETZIG	1617 6TH ST NW, GREAT FALLS, MT 59404-1885													0.008 ha	0.02 AC			4
9	JAMES C. AND DONNA G. WIGMORE	1624 6TH ST NW, GREAT FALLS, MT 59404-1892	OWNER NOTIFICATION ONLY																4
10	GERALD M. AND BARBARA J. KAKALECIK	1625 6TH ST NW, GREAT FALLS, MT 59404-1885	OWNER NOTIFICATION ONLY																4
11	EARL G. AND DAWN E. SOUTHARD	1700 6TH ST NW, GREAT FALLS, MT 59404-1891	OWNER NOTIFICATION ONLY																4
12	SCOT P. AND SANDRA M. HOUSTON	1701 6TH ST NW, GREAT FALLS, MT 59404-1886	OWNER NOTIFICATION ONLY																4
13	OTWELL WARREN O' KEEFE	2625 6TH ST NW, GREAT FALLS, MT 59404-1361	OWNER NOTIFICATION ONLY																4
14	KENNY L. AND TONYA R. JORGENSEN	1709 6TH ST NW, GREAT FALLS, MT 59404-1886	OWNER NOTIFICATION ONLY																4
15	LARRY L. HANNAH & RONALD D. LORDS SR	527 18TH AVE NE, GREAT FALLS, MT 59404-1948	OWNER NOTIFICATION ONLY																4
16	DAVID E. HALE LIFE ESTATE	1717 6TH ST NW, GREAT FALLS, MT 59404-1886	OWNER NOTIFICATION ONLY																4
17	GARTH FARRILL	312 SKYLINE DR NE, GREAT FALLS, MT 59404-1025	OWNER NOTIFICATION ONLY																4
18	KENNETH L. AND JULIE A. JORGENSEN	1729 6TH ST NW, GREAT FALLS, MT 59404-1886	OWNER NOTIFICATION ONLY																4
19	ARCHIE M. AND BEVERLY A. JOHNSON	1732 6TH ST NW, GREAT FALLS, MT 59404-1891	OWNER NOTIFICATION ONLY																4
20	WILLIAM P. AND MARY DOLES	1733 6TH ST NW, GREAT FALLS, MT 59404-1886	OWNER NOTIFICATION ONLY																4
21	DONALD E. AND GYNELL C. BONAHOOM	1800 6TH ST NW, GREAT FALLS, MT 59404-1890	OWNER NOTIFICATION ONLY																4
22	BERYL BONAHOOM	1607 9TH ST NW, GREAT FALLS, MT 59404-1823	OWNER NOTIFICATION ONLY																4
23	SHELLY RYDEEN	1801 6TH ST NW, GREAT FALLS, MT 59404-1887	OWNER NOTIFICATION ONLY																4
24	NICK D. AND ARLENE L. MORRISON	1816 6TH ST NW, GREAT FALLS, MT 59404-1890	OWNER NOTIFICATION ONLY																4
25	CASEY AND CHERYL WILEY	1809 6TH ST NW, GREAT FALLS, MT 59404-1887	OWNER NOTIFICATION ONLY																4
26	TERRY T. AND MARIE DWYER	1817 6TH ST NW, GREAT FALLS, MT 59404-1887	OWNER NOTIFICATION ONLY																4
27	PARRY A. LEPLY	1824 6TH ST NW, GREAT FALLS, MT 59404-1890	OWNER NOTIFICATION ONLY																5
28	JIM L. AND SANDRA D. LUNDQUIST	1832 6TH ST NW, GREAT FALLS, MT 59404-1890	OWNER NOTIFICATION ONLY																5
29	RALPH AND FERN LINDBERG	1825 6TH ST NW, GREAT FALLS, MT 59404-1887	OWNER NOTIFICATION ONLY																5
30	ESTHER BUCKEL	1900 6TH ST NW, GREAT FALLS, MT 59404-1889	OWNER NOTIFICATION ONLY																5, 6
31	ESTHER MORTON	1833 6TH ST NW, GREAT FALLS, MT 59404-1887	OWNER NOTIFICATION ONLY																5
32	SHERI L. AND JAMES R. DEVLIN, III	1901 6TH ST NW, GREAT FALLS, MT 59404-1888	OWNER NOTIFICATION ONLY																5, 7
33	DONALD J. AND JUDITH A. McBRATNEY	1908 6TH ST NW, GREAT FALLS, MT 59404-1889	OWNER NOTIFICATION ONLY																5, 6

STATE	RIGHT OF WAY ID.	SHEET NO.	TOTAL SHEETS
MONTANA	STPU 5201(12)	2	7
PROJECT NUMBER 4331-012			

6TH ST NW-16TH TO SMELTER-GTF

GRID STATE PLANE COORDINATES

THIS IS A STATE PLANE COORDINATE PROJECT. ALL DIMENSIONS, DISTANCES AND AREAS ON THIS PROJECT ARE GRID, EXCEPT FOR THE EXISTING R/W WIDTH DIMENSION, WHICH IS RECORD. THE COMBINATION SCALE FACTOR IS 0.99927284

- NOTES: 1. ALL MEASUREMENTS ARE METRIC EXCEPT AS NOTED
2. THE PROPOSED R/W LINE WHERE A SPIRAL CURVE TRANSITION IS USED IS A CHORD RATHER THAN A CONCENTRIC CURVE.
3. THE ENGLISH AREAS ARE FOR INFORMATIONAL PURPOSES ONLY.
4. ALL STATIONS AND OFFSETS FOR R/W BREAKS ARE IN REFERENCE TO THE R/W BASELINE.

BACKSLOPE LIMITS INCLUDE ROUNDING
CONSTRUCTION LIMITS: CUT SECTION TOE OF FILL
FHWA/DOT APPROVAL 2-18-05
MAP REVISED

MONTANA DEPARTMENT OF TRANSPORTATION

RIGHT OF WAY PLAN CASCADE COUNTY



RDRW


C:\gdm\433\PROPLN001.dgn
2/18/2005
10:45:58 AM
3
2
U3954

SEE SHEET NO. 2 FOR OWNERSHIP NAMES, ADDRESSES, AREAS, ETC.

GREAT FALLS

STATE	RIGHT OF WAY ID.	SHEET NO.	TOTAL SHEETS
MONTANA	STPU 5201(12)	4	7
PROJECT NUMBER 4331-012			
6TH ST NW-16TH TO SMELTER-GTF			

T 20 N R 3 E

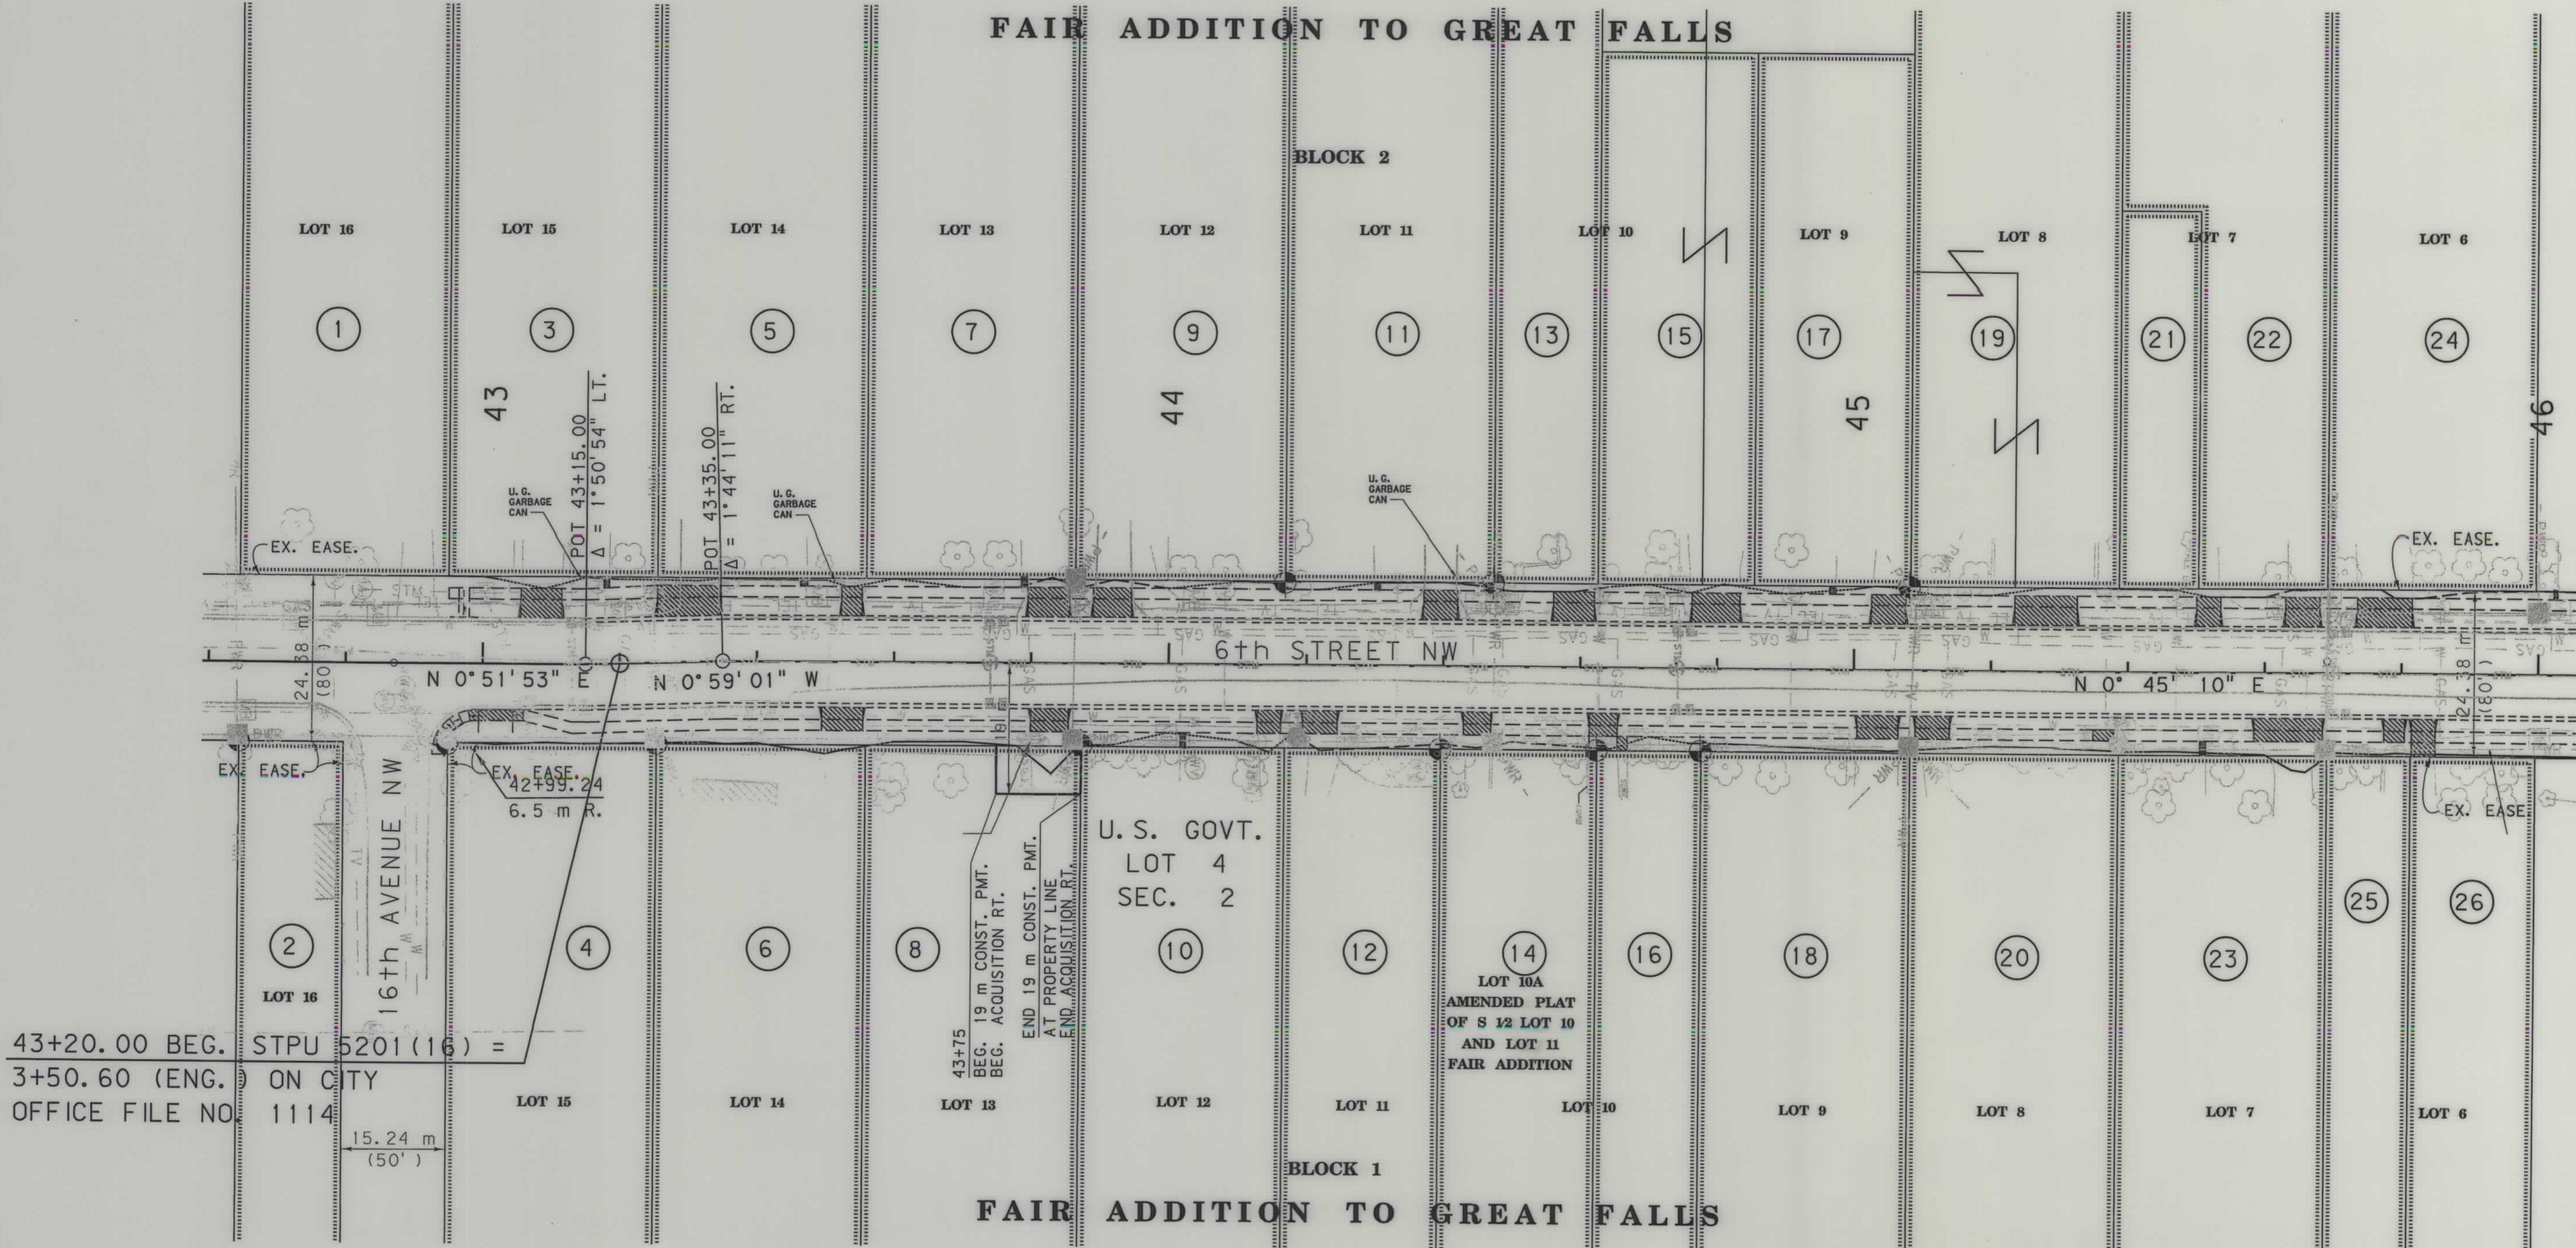

43+20.00 BEG. STPU 5201(16) =
3+50.60 (ENG.) ON CITY
OFFICE FILE NO. 1114

GRID STATE PLANE COORDINATES

THIS IS A STATE PLANE COORDINATE PROJECT. ALL DIMENSIONS, DISTANCES AND AREAS ON THIS PROJECT ARE GRID, EXCEPT FOR THE EXISTING R/W WIDTH DIMENSION, WHICH IS RECORD. THE COMBINATION SCALE FACTOR IS 0.99927284

- NOTES:
1. ALL MEASUREMENTS ARE METRIC EXCEPT AS NOTED
 2. THE PROPOSED R/W LINE WHERE A SPIRAL CURVE TRANSITION IS USED IS A CHORD RATHER THAN A CONCENTRIC CURVE.
 3. THE ENGLISH AREAS ARE FOR INFORMATIONAL PURPOSES ONLY.
 4. ALL STATIONS AND OFFSETS FOR R/W BREAKS ARE IN REFERENCE TO THE R/W BASELINE.

BACKSLOPE LIMITS INCLUDE ROUNDING	CONSTRUCTION LIMITS:
FHWA/DOT APPROVAL 2-18-05	CUT SECTION TOE OF FILL
MAP REVISED	

MONTANA
DEPARTMENT OF TRANSPORTATION

RIGHT OF WAY PLAN
CASCADE COUNTY
SCALE 1:500

0 25M 50M

STPU 5201 (12) SH 4 OF 7




RDROW

C:\gdm\433\PROPL\N001.DGN
2/18/2005
10:46:00 AM
U3954
3
1

SEE SHEET NO. 2&3 FOR OWNERSHIP NAMES, ADDRESSES, AREAS, ETC.

GREAT FALLS

STATE	RIGHT OF WAY ID.	SHEET NO.	TOTAL SHEETS
MONTANA	STPU 5201(12)	5	7
PROJECT NUMBER 4331-012			
6TH ST NW-16TH TO SMELTER-GTF			

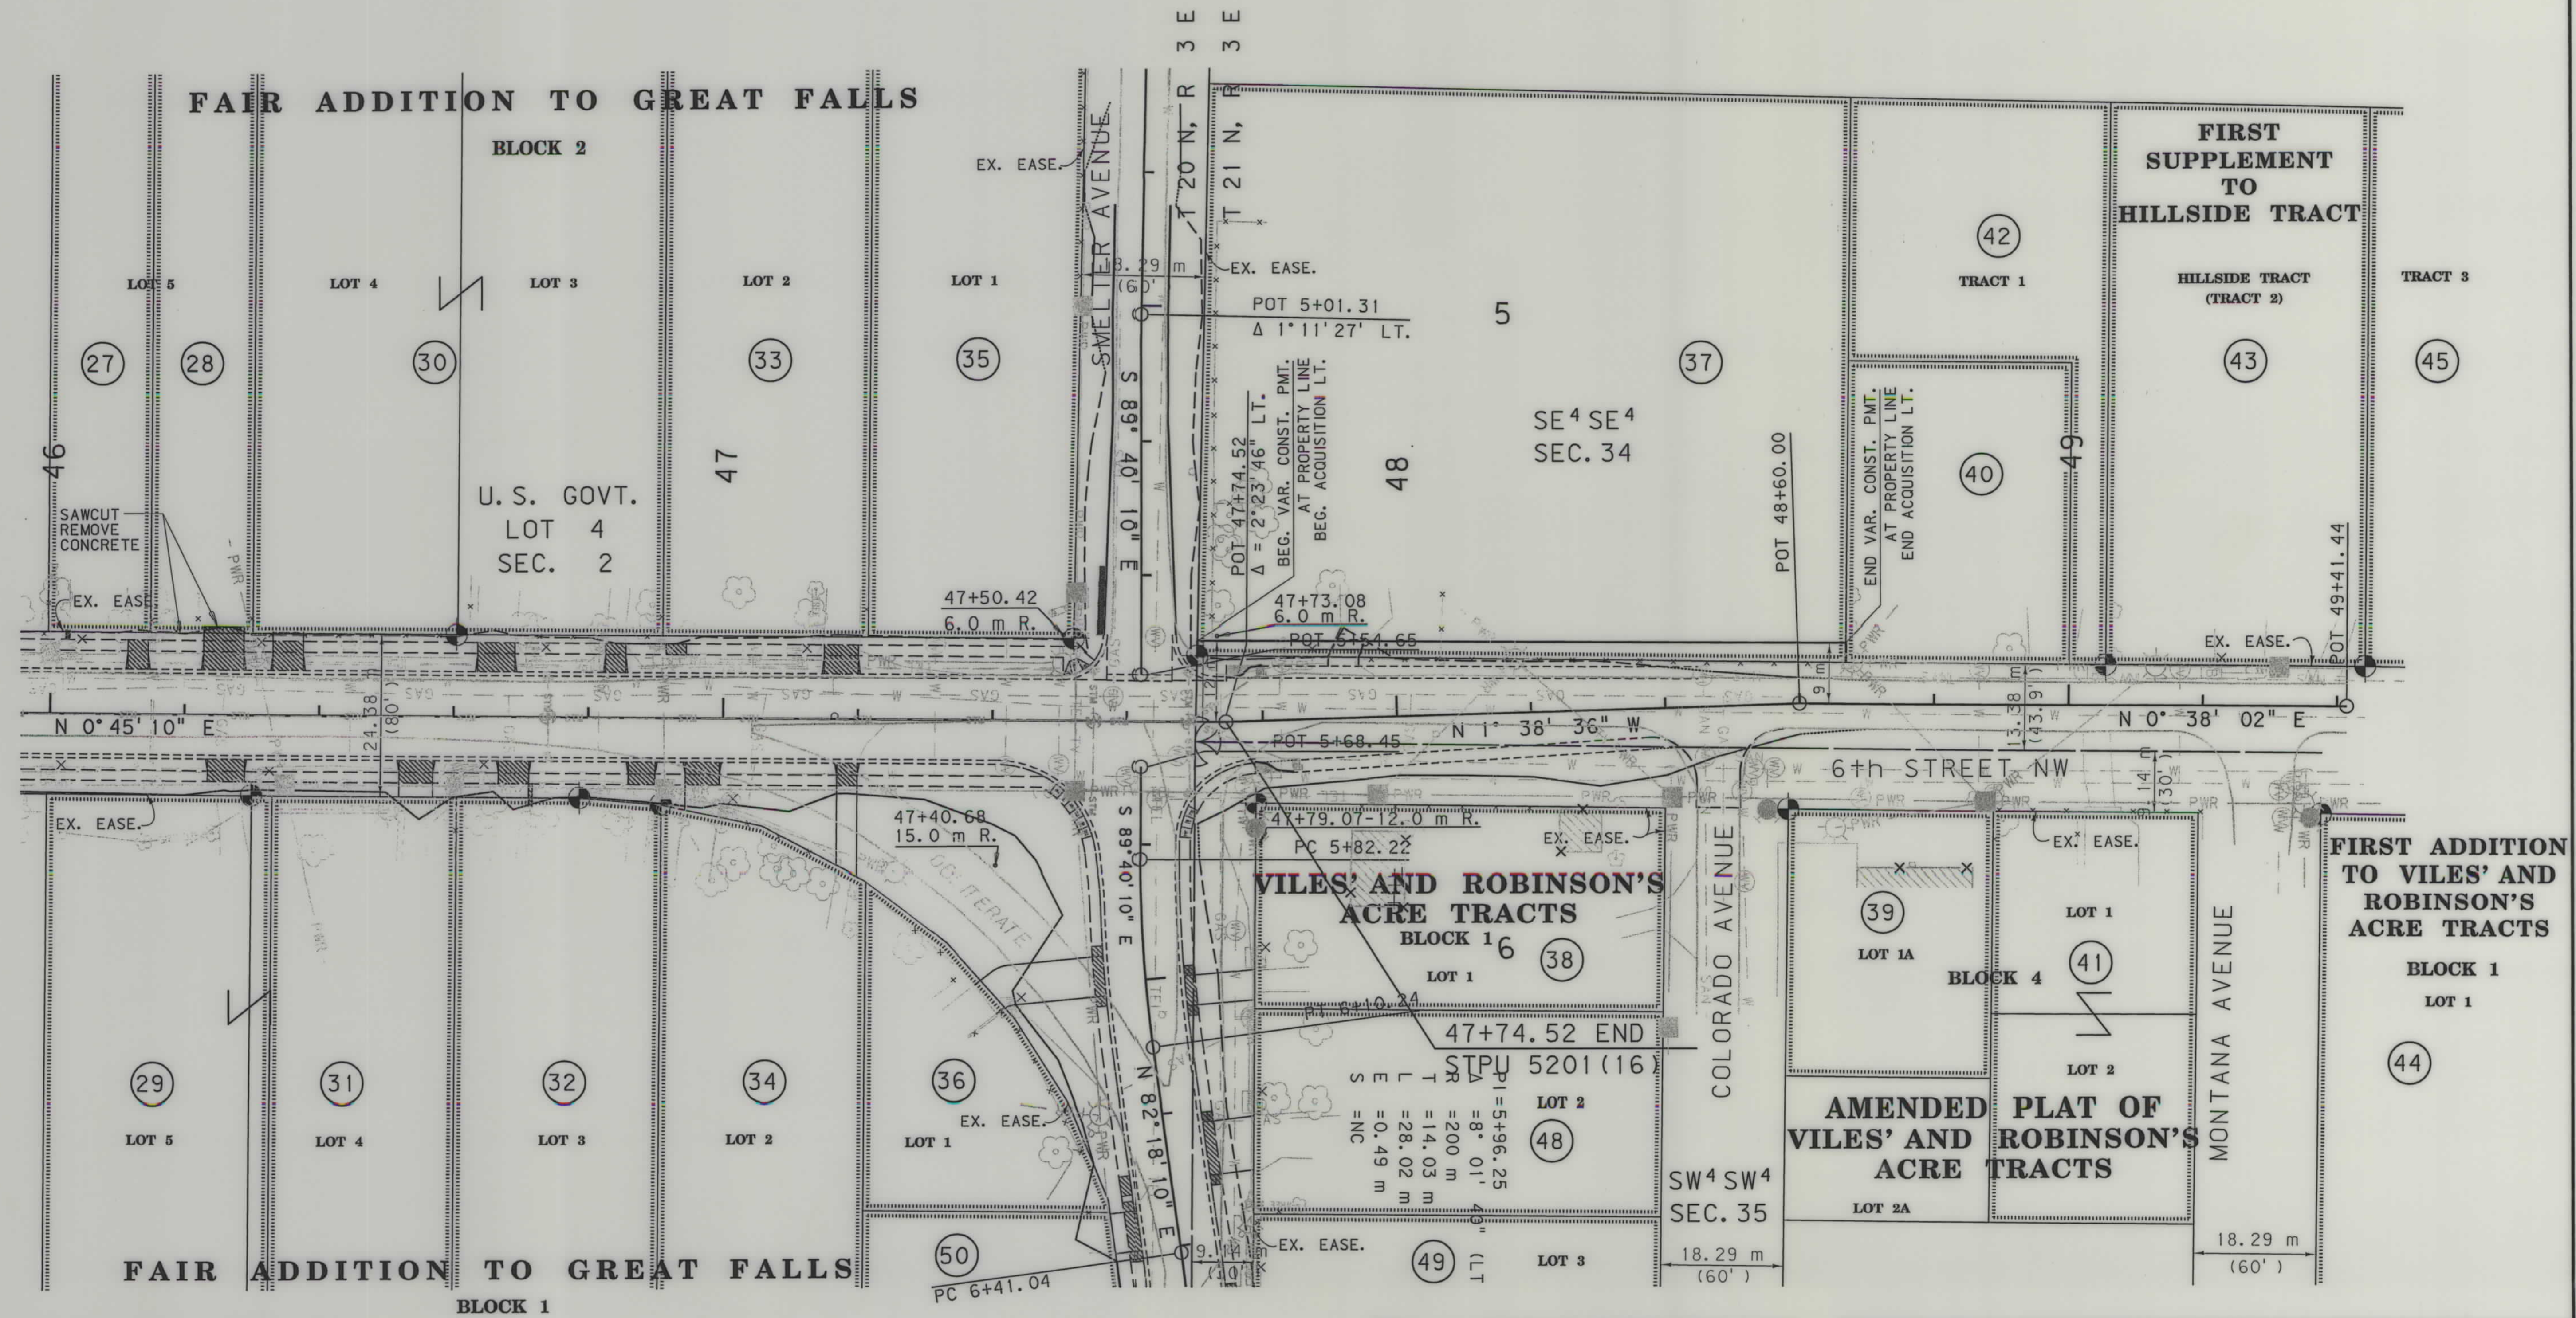

GRID STATE PLANE COORDINATES

THIS IS A STATE PLANE COORDINATE PROJECT. ALL DIMENSIONS, DISTANCES AND AREAS ON THIS PROJECT ARE GRID, EXCEPT FOR THE EXISTING R/W WIDTH DIMENSION, WHICH IS RECORD. THE COMBINATION SCALE FACTOR IS 0.99927284

- NOTES:
1. ALL MEASUREMENTS ARE METRIC EXCEPT AS NOTED
 2. THE PROPOSED R/W LINE WHERE A SPIRAL CURVE TRANSITION IS USED IS A CHORD RATHER THAN A CONCENTRIC CURVE.
 3. THE ENGLISH AREAS ARE FOR INFORMATIONAL PURPOSES ONLY.
 4. ALL STATIONS AND OFFSETS FOR R/W BREAKS ARE IN REFERENCE TO THE R/W BASELINE.

BACKSLOPE LIMITS INCLUDE ROUNDING	CONSTRUCTION LIMITS:
FWHA/DOT APPROVAL	2-18-05
MAP REVISED	

MONTANA
DEPARTMENT OF TRANSPORTATION

RIGHT OF WAY PLAN
CASCADE COUNTY
SCALE 1:500


STPU 5201 (12) SHT 5 OF 7

SEE SHEET NO. 2&3 FOR OWNERSHIP NAMES, ADDRESSES, AREAS, ETC.

STATE	RIGHT OF WAY ID.	SHEET NO.	TOTAL SHEETS
MONTANA	STPU 5201(12)	6	7
PROJECT NUMBER 4331-012			
6TH ST NW-16TH TO SMELTER-GTF			



GREAT FALLS

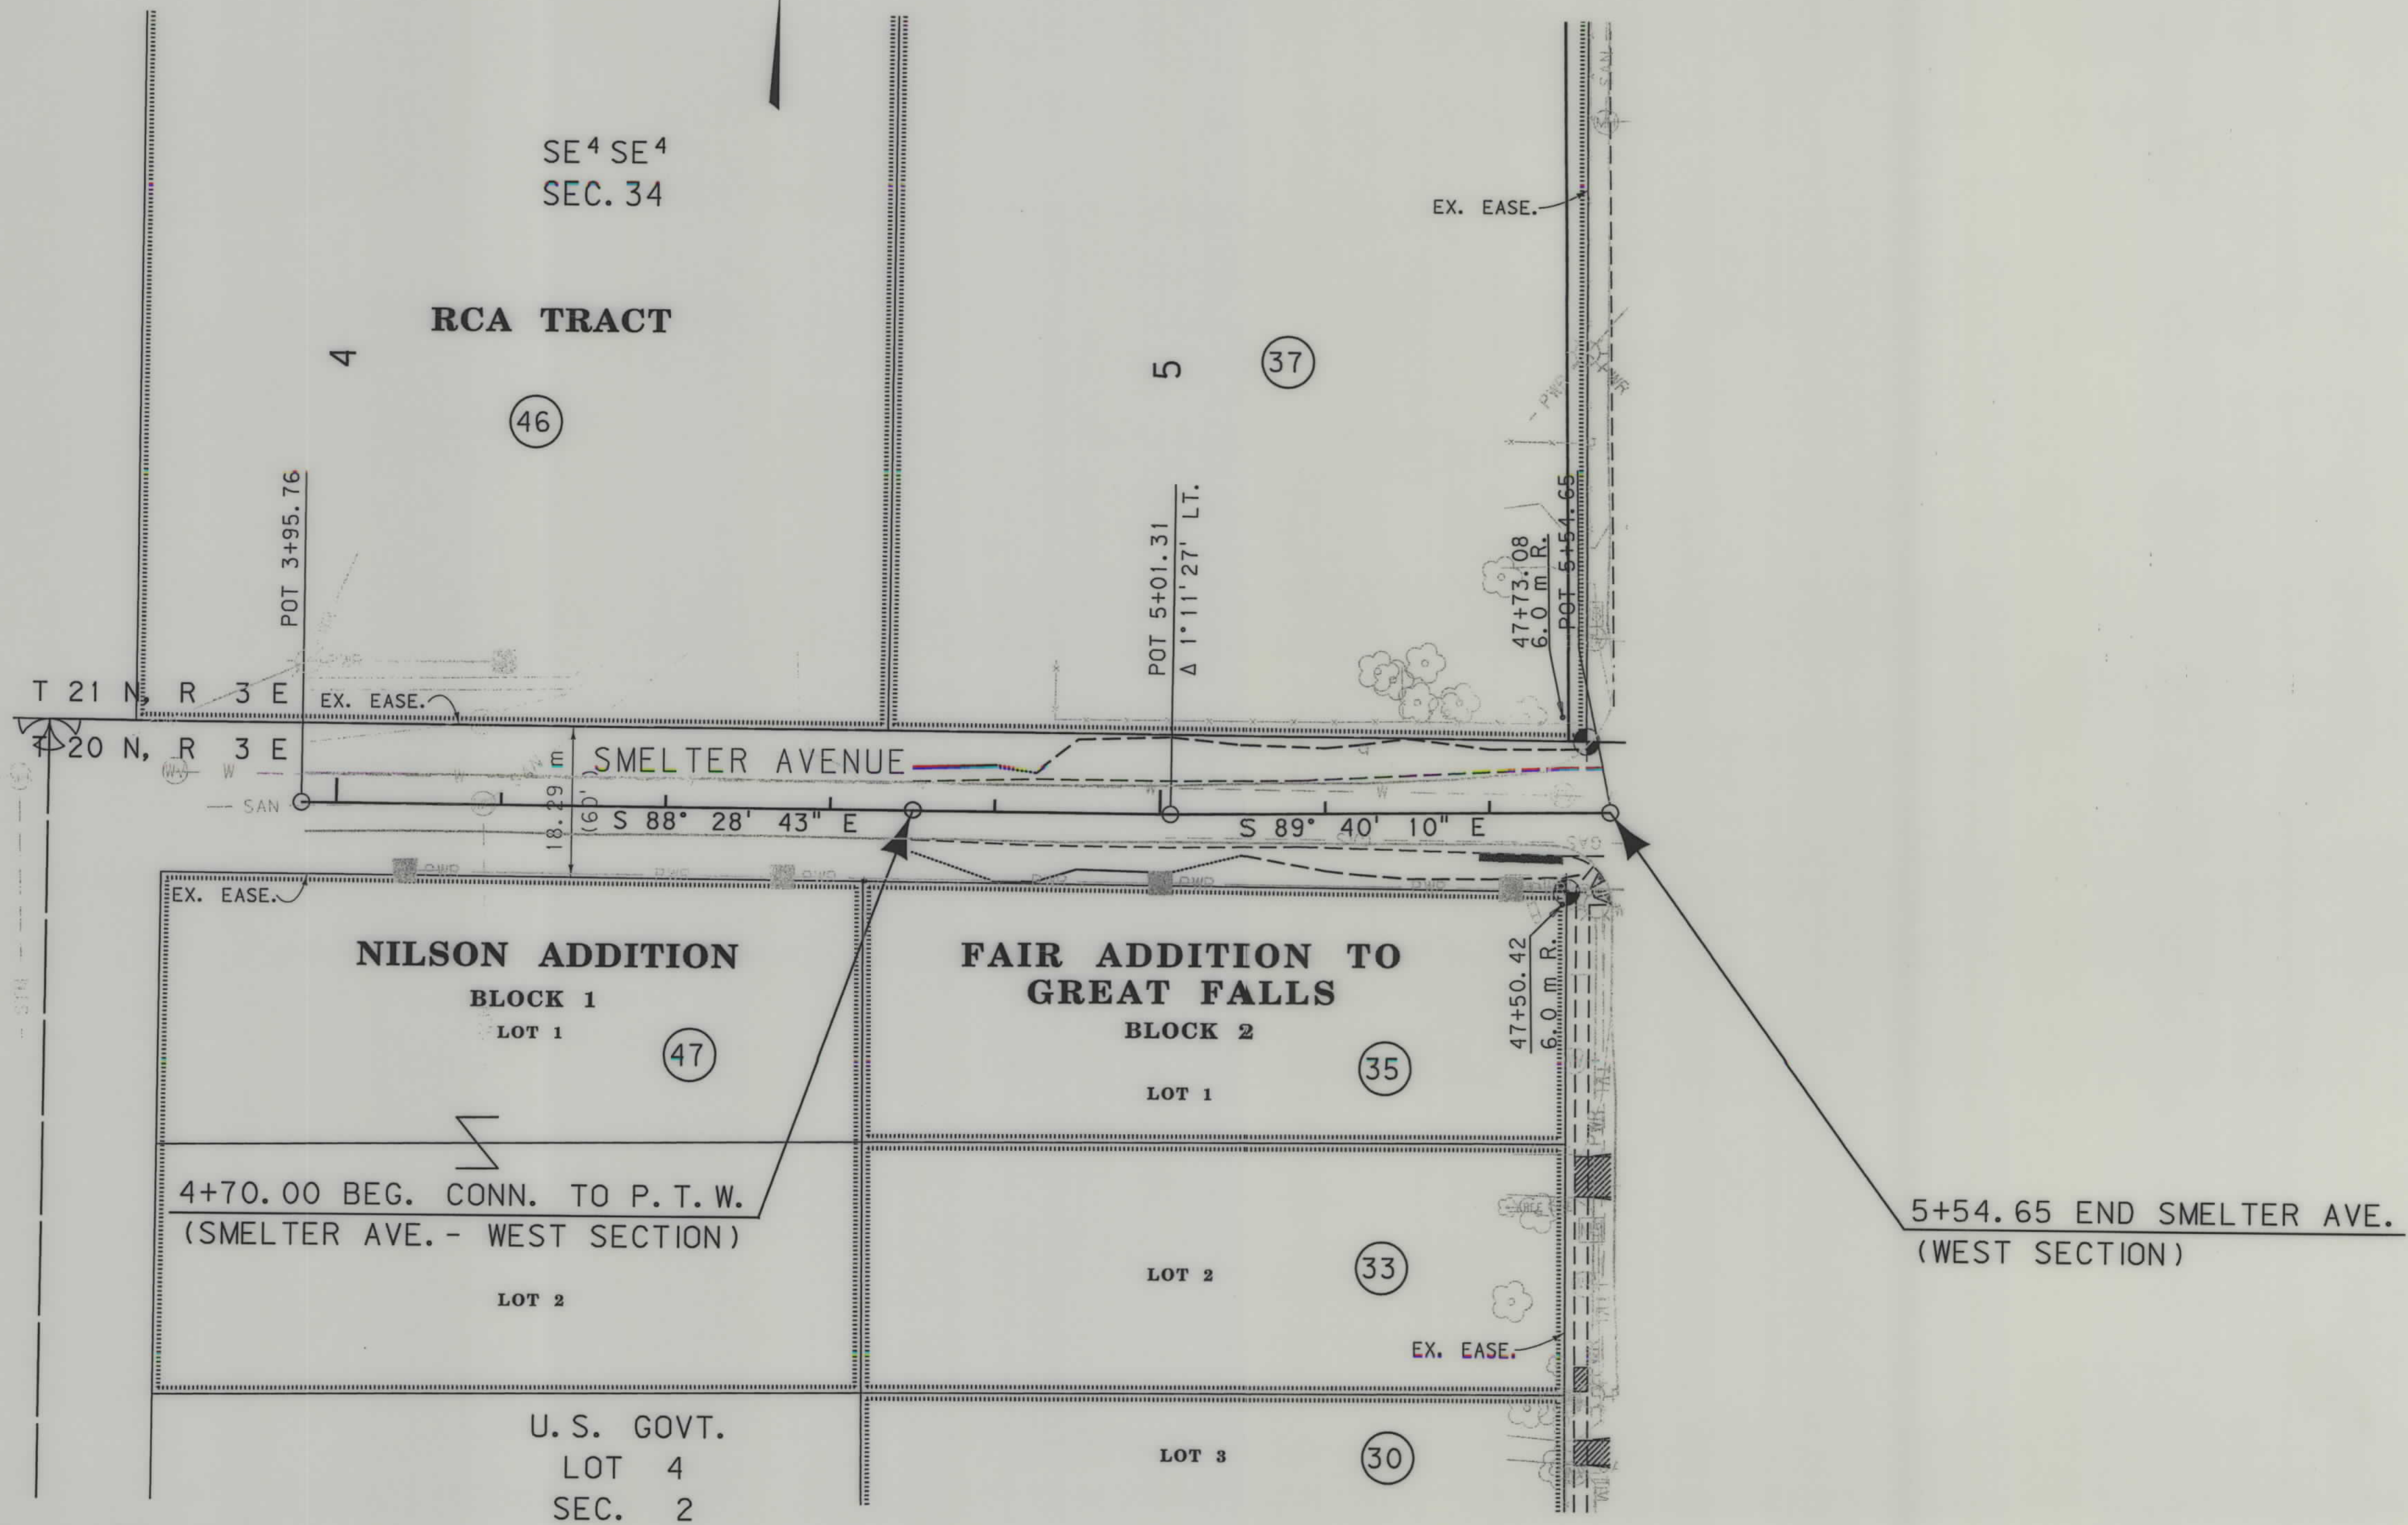

RDROW

C:\dgn\4331\PROJ\1002.dgn
2/18/2005
10:47:04 AM
U3954

GRID STATE PLANE COORDINATES
THIS IS A STATE PLANE COORDINATE PROJECT.
ALL DIMENSIONS, DISTANCES AND AREAS ON THIS
PROJECT ARE GRID, EXCEPT FOR THE EXISTING
R/W WIDTH DIMENSION, WHICH IS RECORD. THE
COMBINATION SCALE FACTOR IS 0.99927284

- NOTES:
1. ALL MEASUREMENTS ARE METRIC EXCEPT AS NOTED
 2. THE PROPOSED R/W LINE WHERE A SPIRAL CURVE TRANSITION IS USED IS A CHORD RATHER THAN A CONCENTRIC CURVE.
 3. THE ENGLISH AREAS ARE FOR INFORMATIONAL PURPOSES ONLY.
 4. ALL STATIONS AND OFFSETS FOR R/W BREAKS ARE IN REFERENCE TO THE R/W BASELINE.

BACKSLOPE LIMITS INCLUDE ROUNDING	TOP OF CUT
CONSTRUCTION LIMITS:	CUT SECTION
	TOE OF FILL
FHWA/DOT APPROVAL	2-18-05
MAP REVISED	


MONTANA
DEPARTMENT OF TRANSPORTATION

RIGHT OF WAY PLAN
CASCADE COUNTY
SCALE 1"=500'

SEE SHEET NO. 2&3 FOR OWNERSHIP NAMES, ADDRESSES, AREAS, ETC.

STATE	RIGHT OF WAY ID.	SHEET NO.	TOTAL SHEETS
MONTANA	STPU 5201(12)	7	7
PROJECT NUMBER 4331-012			
6TH ST NW-16TH TO SMELTER-GTF			

GREAT FALLS

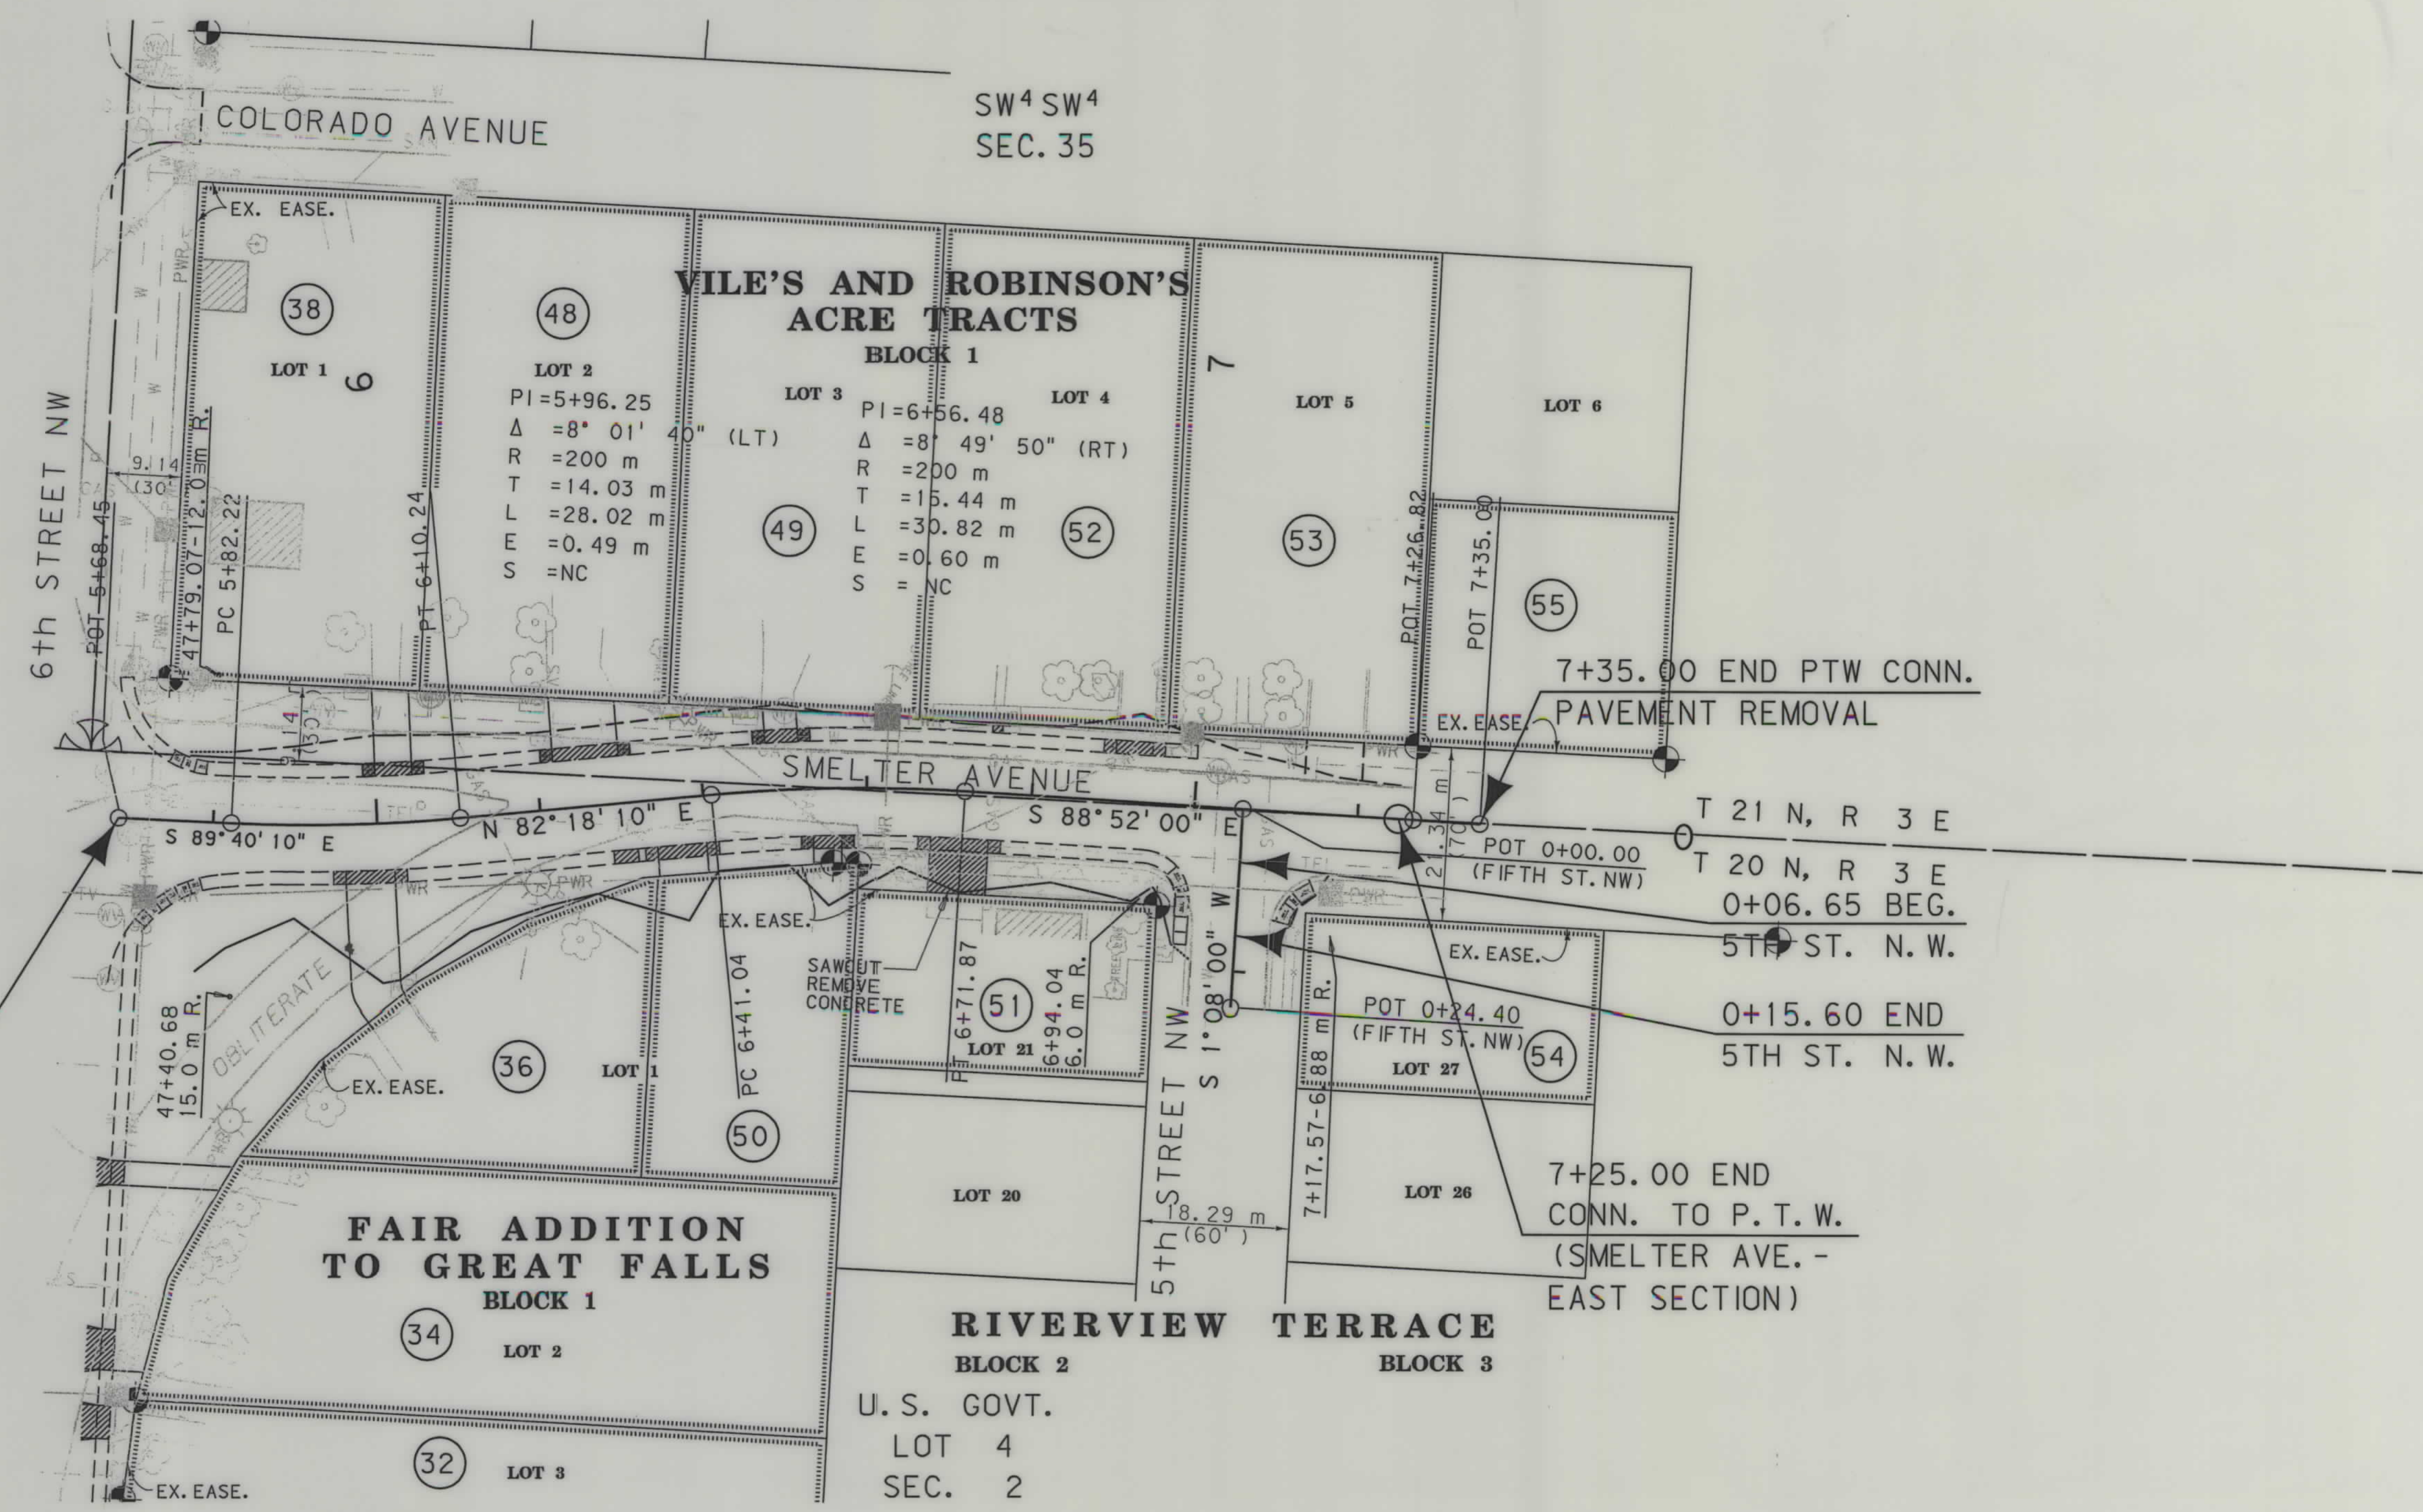

5+68.45 BEGIN SMELTER AVE.
(EAST SECTION)

7+35.00 END PTW CONN.
PAVEMENT REMOVAL

T 21 N, R 3 E
T 20 N, R 3 E
0+06.65 BEG.
5TH ST. N. W.
0+15.60 END
5TH ST. N. W.

7+25.00 END
CONN. TO P.T.W.
(SMELTER AVE. -
EAST SECTION)

GRID STATE PLANE COORDINATES

THIS IS A STATE PLANE COORDINATE PROJECT.
ALL DIMENSIONS, DISTANCES AND AREAS ON THIS
PROJECT ARE GRID, EXCEPT FOR THE EXISTING
R/W WIDTH DIMENSION, WHICH IS RECORD. THE
COMBINATION SCALE FACTOR IS 0.99927284

- NOTES: 1. ALL MEASUREMENTS ARE METRIC EXCEPT AS NOTED
2. THE PROPOSED R/W LINE WHERE A SPIRAL CURVE
TRANSITION IS USED IS A CHORD RATHER THAN A
CONCENTRIC CURVE.
3. THE ENGLISH AREAS ARE FOR INFORMATIONAL
PURPOSES ONLY.
4. ALL STATIONS AND OFFSETS FOR R/W BREAKS ARE
IN REFERENCE TO THE R/W BASELINE.

BACKSLOPE LIMITS INCLUDE ROUNDING	
CONSTRUCTION LIMITS:	CUT SECTION
	TOE OF FILL
	DITCH BOTTOM
FWHA/DOT APPROVAL	2-18-05
MAP REVISED	

MONTANA
DEPARTMENT OF TRANSPORTATION

RIGHT OF WAY PLAN
CASCADE COUNTY
SCALE 1"=500'