


PLANS

NOT

TO

SCALE

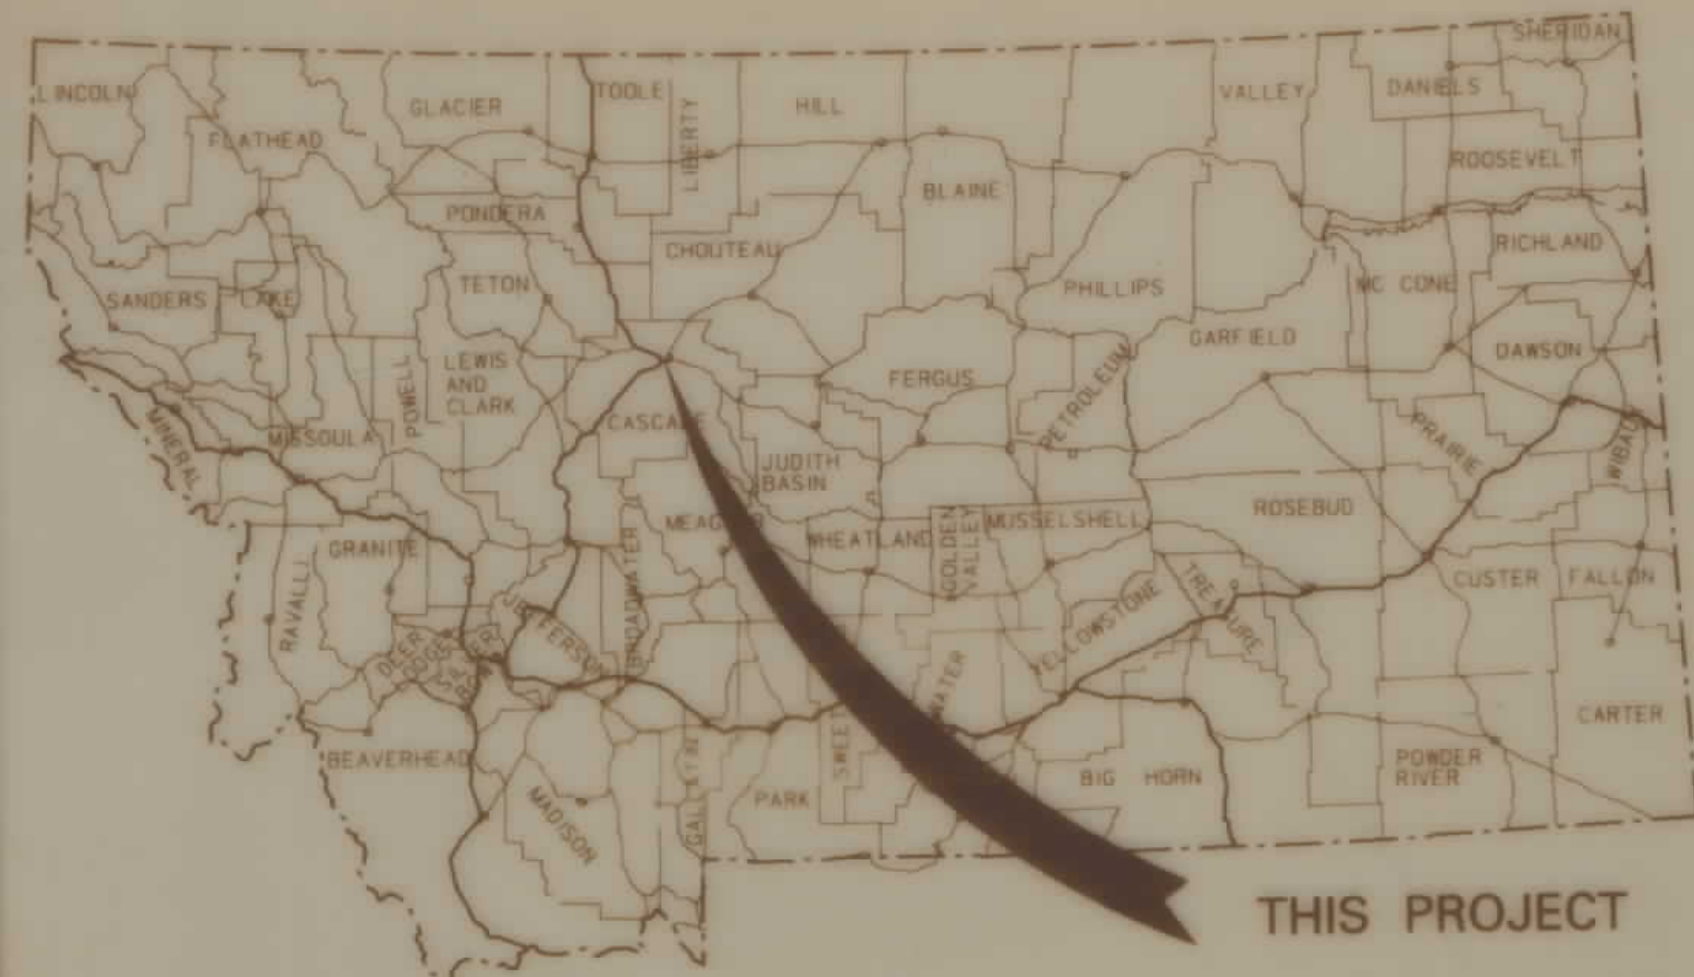

THIS PROJECT

CONVENTIONAL SIGNS

PROPOSED RIGHT OF WAY LINE	---
EXISTING RIGHT OF WAY LINE	---
RAILROAD RIGHT OF WAY LINE	---
CENTERLINE (C) OR PROJECTED LINE	---
STK'D CENTERLINE	---
SECTION LINE	---
OWNERSHIP BOUNDARY	---
FULL ACCESS CONTROL	AC AC
LIMITED ACCESS CONTROL	/// ///
EXISTING ACCESS CONTROL	/// ///
PRESENT TRAVELED WAY (P.T.W.)	---
FENCE LINE	---
EXISTING GUARDRAIL	- - -
PROPOSED GUARDRAIL	- - -
GATE IN FENCE	---
CATTLE GUARD: EXIST. - PROPOSED	---
SECTION CORNER	FOUND UNFOUND
1/4 SECTION CORNER	---
CLOSING CORNER	---
MEANDER CORNER	---
CENTER OF SECTION	---
RIGHT OF WAY MONUMENT	---
PROPERTY CORNER PIN	---
POWER POLE IN PLACE	---
TELEPHONE POLE IN PLACE	---
TELEGRAPH POLE IN PLACE	---
LIGHT POLE	---
PROPOSED CULVERT	---
EXISTING CULVERT	---
OUTLET DITCH	---
INLET DITCH	---
EXISTING DITCH	---
CHANNEL CHANGES	CH. CH. 2
DITCH BLOCK	---
RIPRAP	---
BRIDGES	---
RAILROADS	---
PARCEL NUMBERS	2
APPROACH: EXIST. - PROPOSED	---

T20N — N — R3E

ASSOCIATED PROJECT
ID.

RELATED PROJECTS

M - 5210(11)


FHWA/DOT APPROVAL 5-14-93

MAP REVISED 7-7-93, 8-30-93

STATE OF MONTANA DEPARTMENT OF TRANSPORTATION HIGHWAYS DIVISION

RIGHT OF WAY PLAN OF FEDERAL AID PROJECT STPU 5210(11) GREAT FALLS CENT. AVE. W. - BR. APP CASCADE COUNTY

0.35 MILES

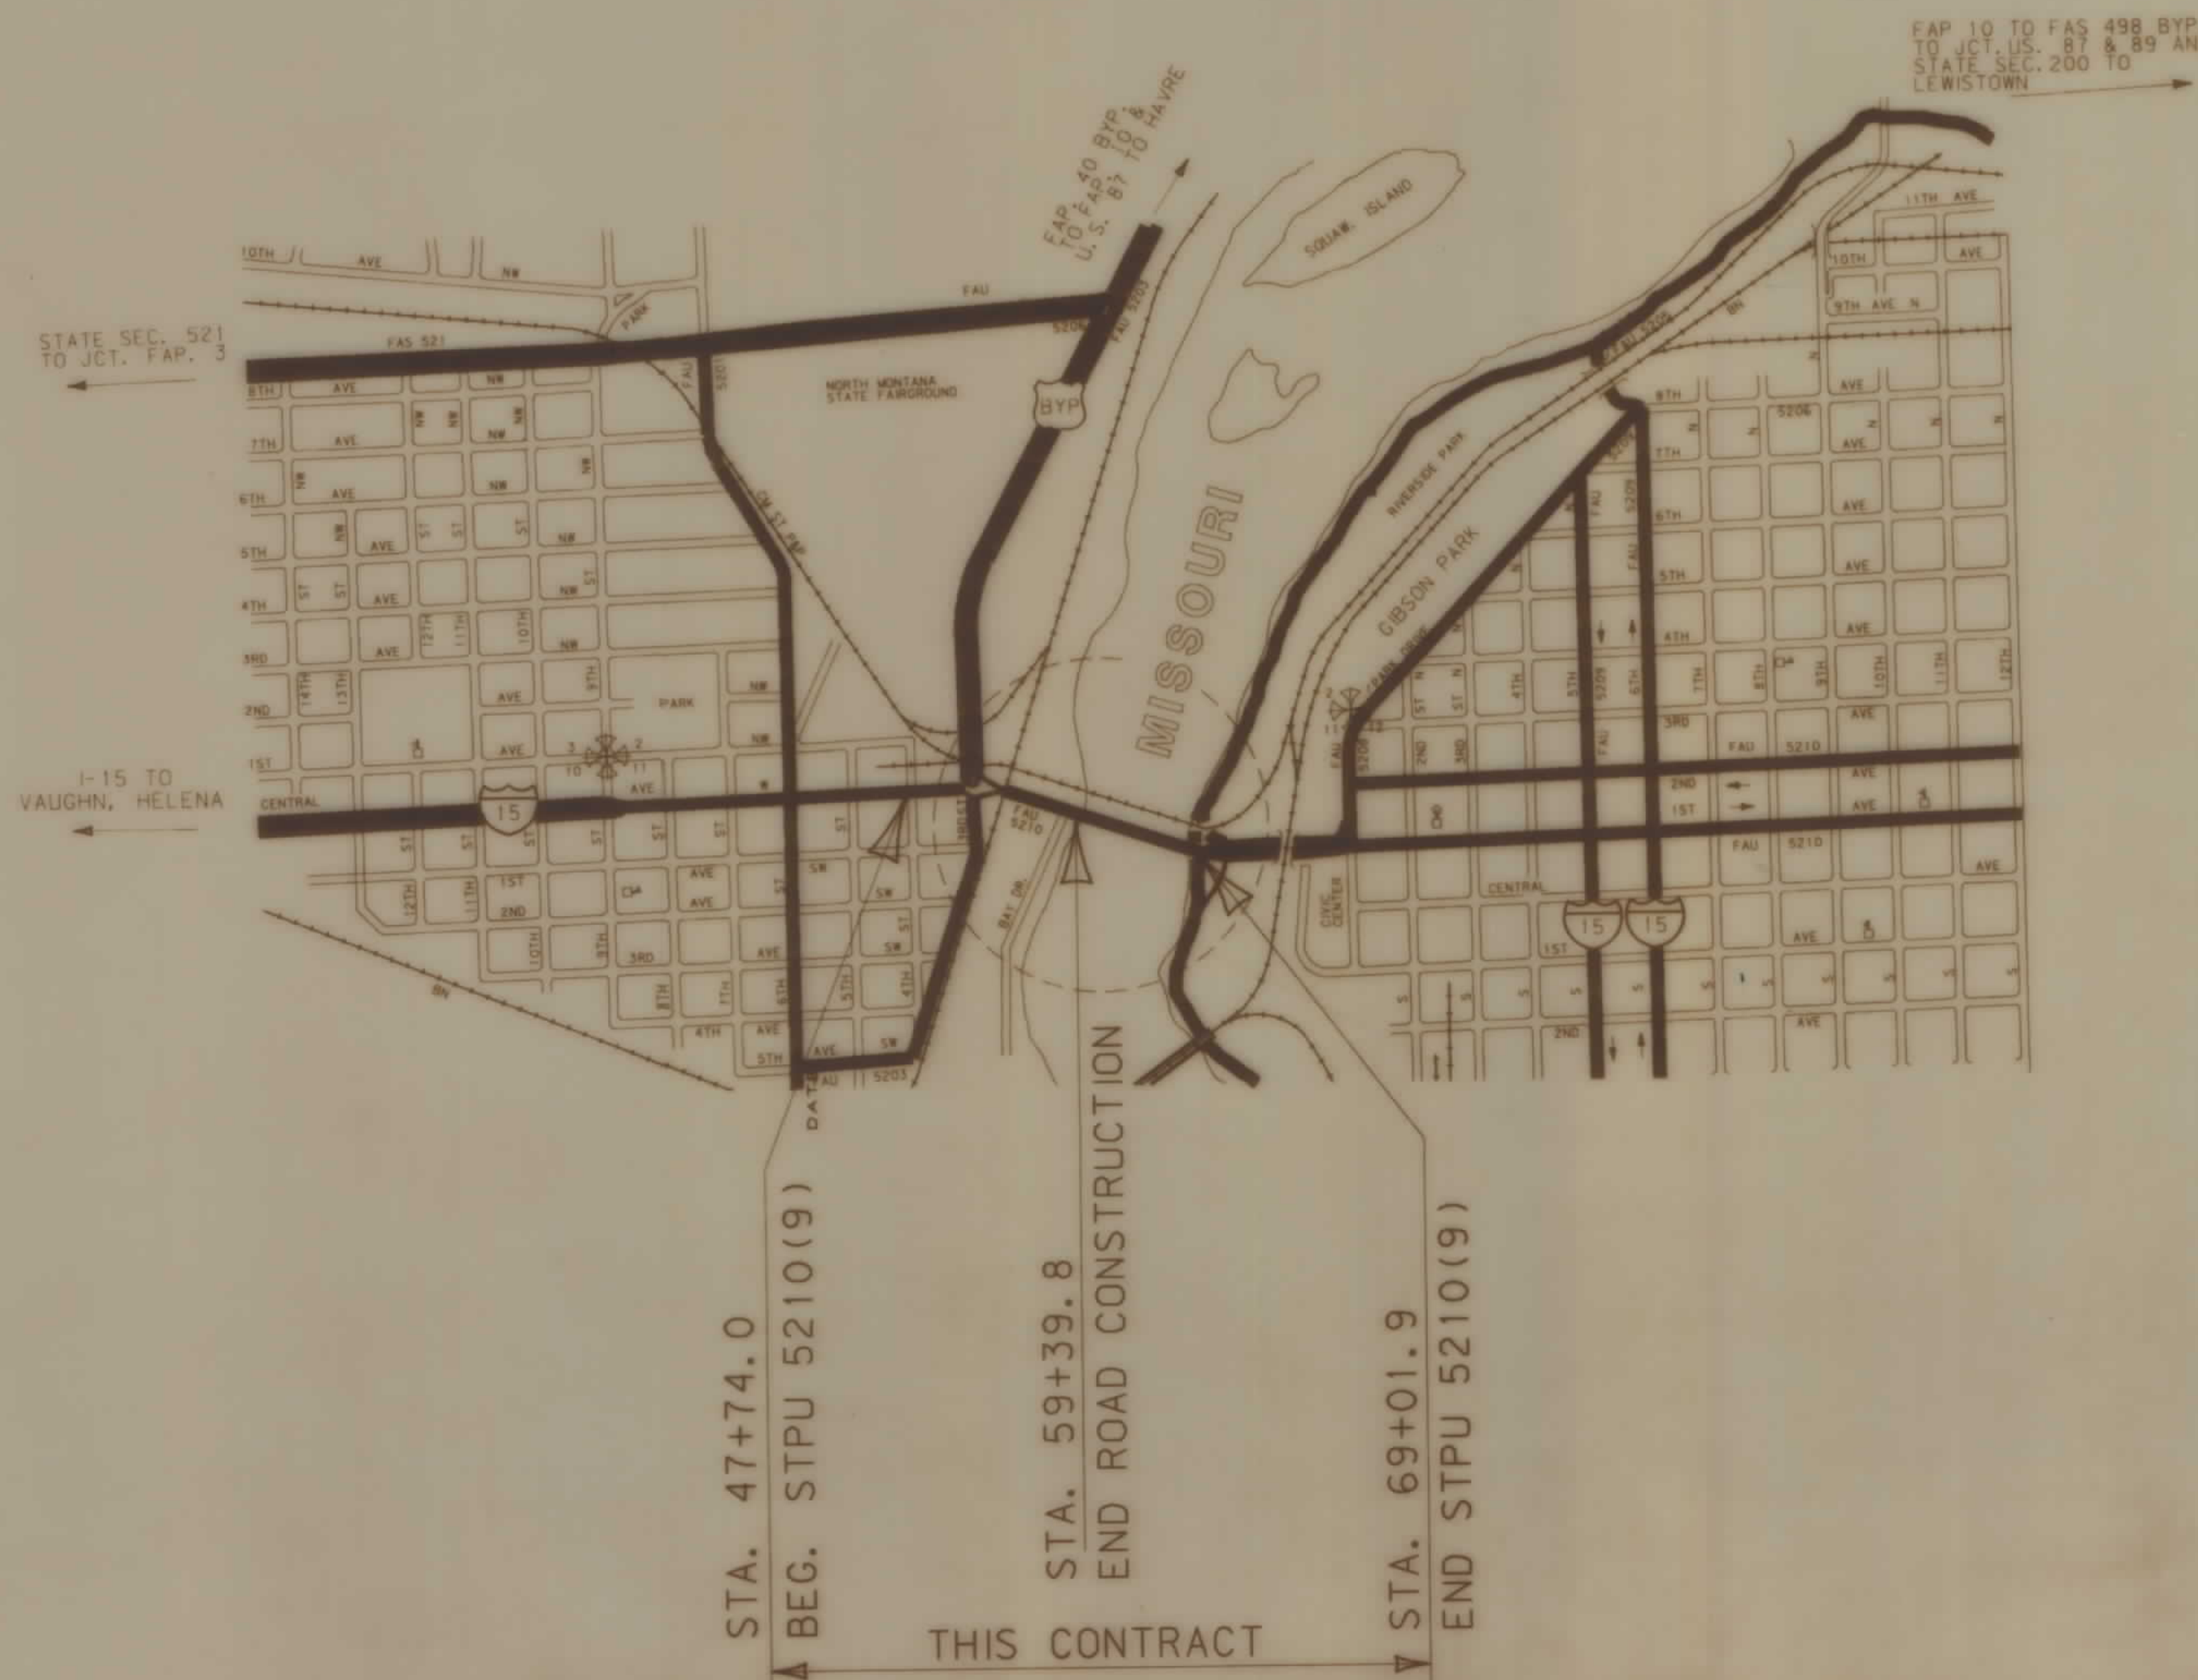

STATE	RIGHT OF WAY ID.	SHEET NO.	TOTAL SHEETS
MONTANA	STPU 5210(11)	1	2

PROJECT NUMBER 1414-011

GREAT FALLS CENTRAL AVE. W.
BRIDGE APPROACH

INDEX

PARCEL NO.	OWNERSHIP	SHEET NO.
1	DAN E. STOCKTON, SR. ET AL	2
2	ROBERT BATRAM & KIM C. CLARK	2
3	EUGENE R. BOWDEN ET AL	2
4	ESQUIRE CLEANERS, INC., A MT CORP	2
5	HAROLD L. POULSEN	2
6	FIRST MONTANA TITLE CO., TRUSTEE	2
7	HENRY & ALICE SCHUMAN	2
8	MYHRE ADVERTISING, A MT CORP	2
9	BURLINGTON NORTHERN RR	2
10	DELETED	
11	FRED & PATRICIA S. BUMBARGER	2
12	DELETED	2
13	KENNETH W. HOLMAN	2

MONTANA DEPARTMENT
OF TRANSPORTATION


RDROW

DATE: 8-30-93
MONTANA
CADD

3 6 9
5 8
1 4 7

OWNERSHIP									
PARCEL	NAME	ADDRESS	TOTAL AREA	GROSS R/W AREA	EX. EASE. AREA	NET AREA	REMAINDER		EASE. AREA
							LEFT	RIGHT	
1	DAN E. STOCKTON, SR. ET AL	P.O. BOX 1756 BILLINGS, MT 5910							422 S.F.
2	ROBERT BARTRAM & KIM C. CLARK	2626 3rd AVE S. GREAT FALLS MT							250 S.F.
3	EUGENE R. BOWDEN ET AL	416 CENT. AVE GREAT FALLS, MT							250 S.F.
4	ESQUIRE CLEANERS, INC. A MT CORP								500 S.F.
5	HAROLD L. POULSEN	P.O. BOX 1376 GREAT FALLS, MT							854 S.F.
6	FIRST MONTANA TITLE INS. CO.								361 S.F.
7	A MONT CORP. TRUSTEE	GREAT FALLS, MT							
8	HENRY & ALICE SCHUMAN	3426 8th AVE N. GREAT FALLS MT							599 S.F.
9	MYHRE ADVERTISING, A MONT CORP	GREAT FALLS, MT							100 S.F.
9	BURLINGTON NORTHERN R.R.								1125 S.F. 500 S.F.

STATE	RIGHT OF WAY ID.	SHEET NO.	TOTAL SHEETS
MONTANA	STPU 5210(11)	2	2
PROJECT NUMBER 1414-011			
GREAT FALLS CENTRAL AVENUE W BRIDGE APPROACH			

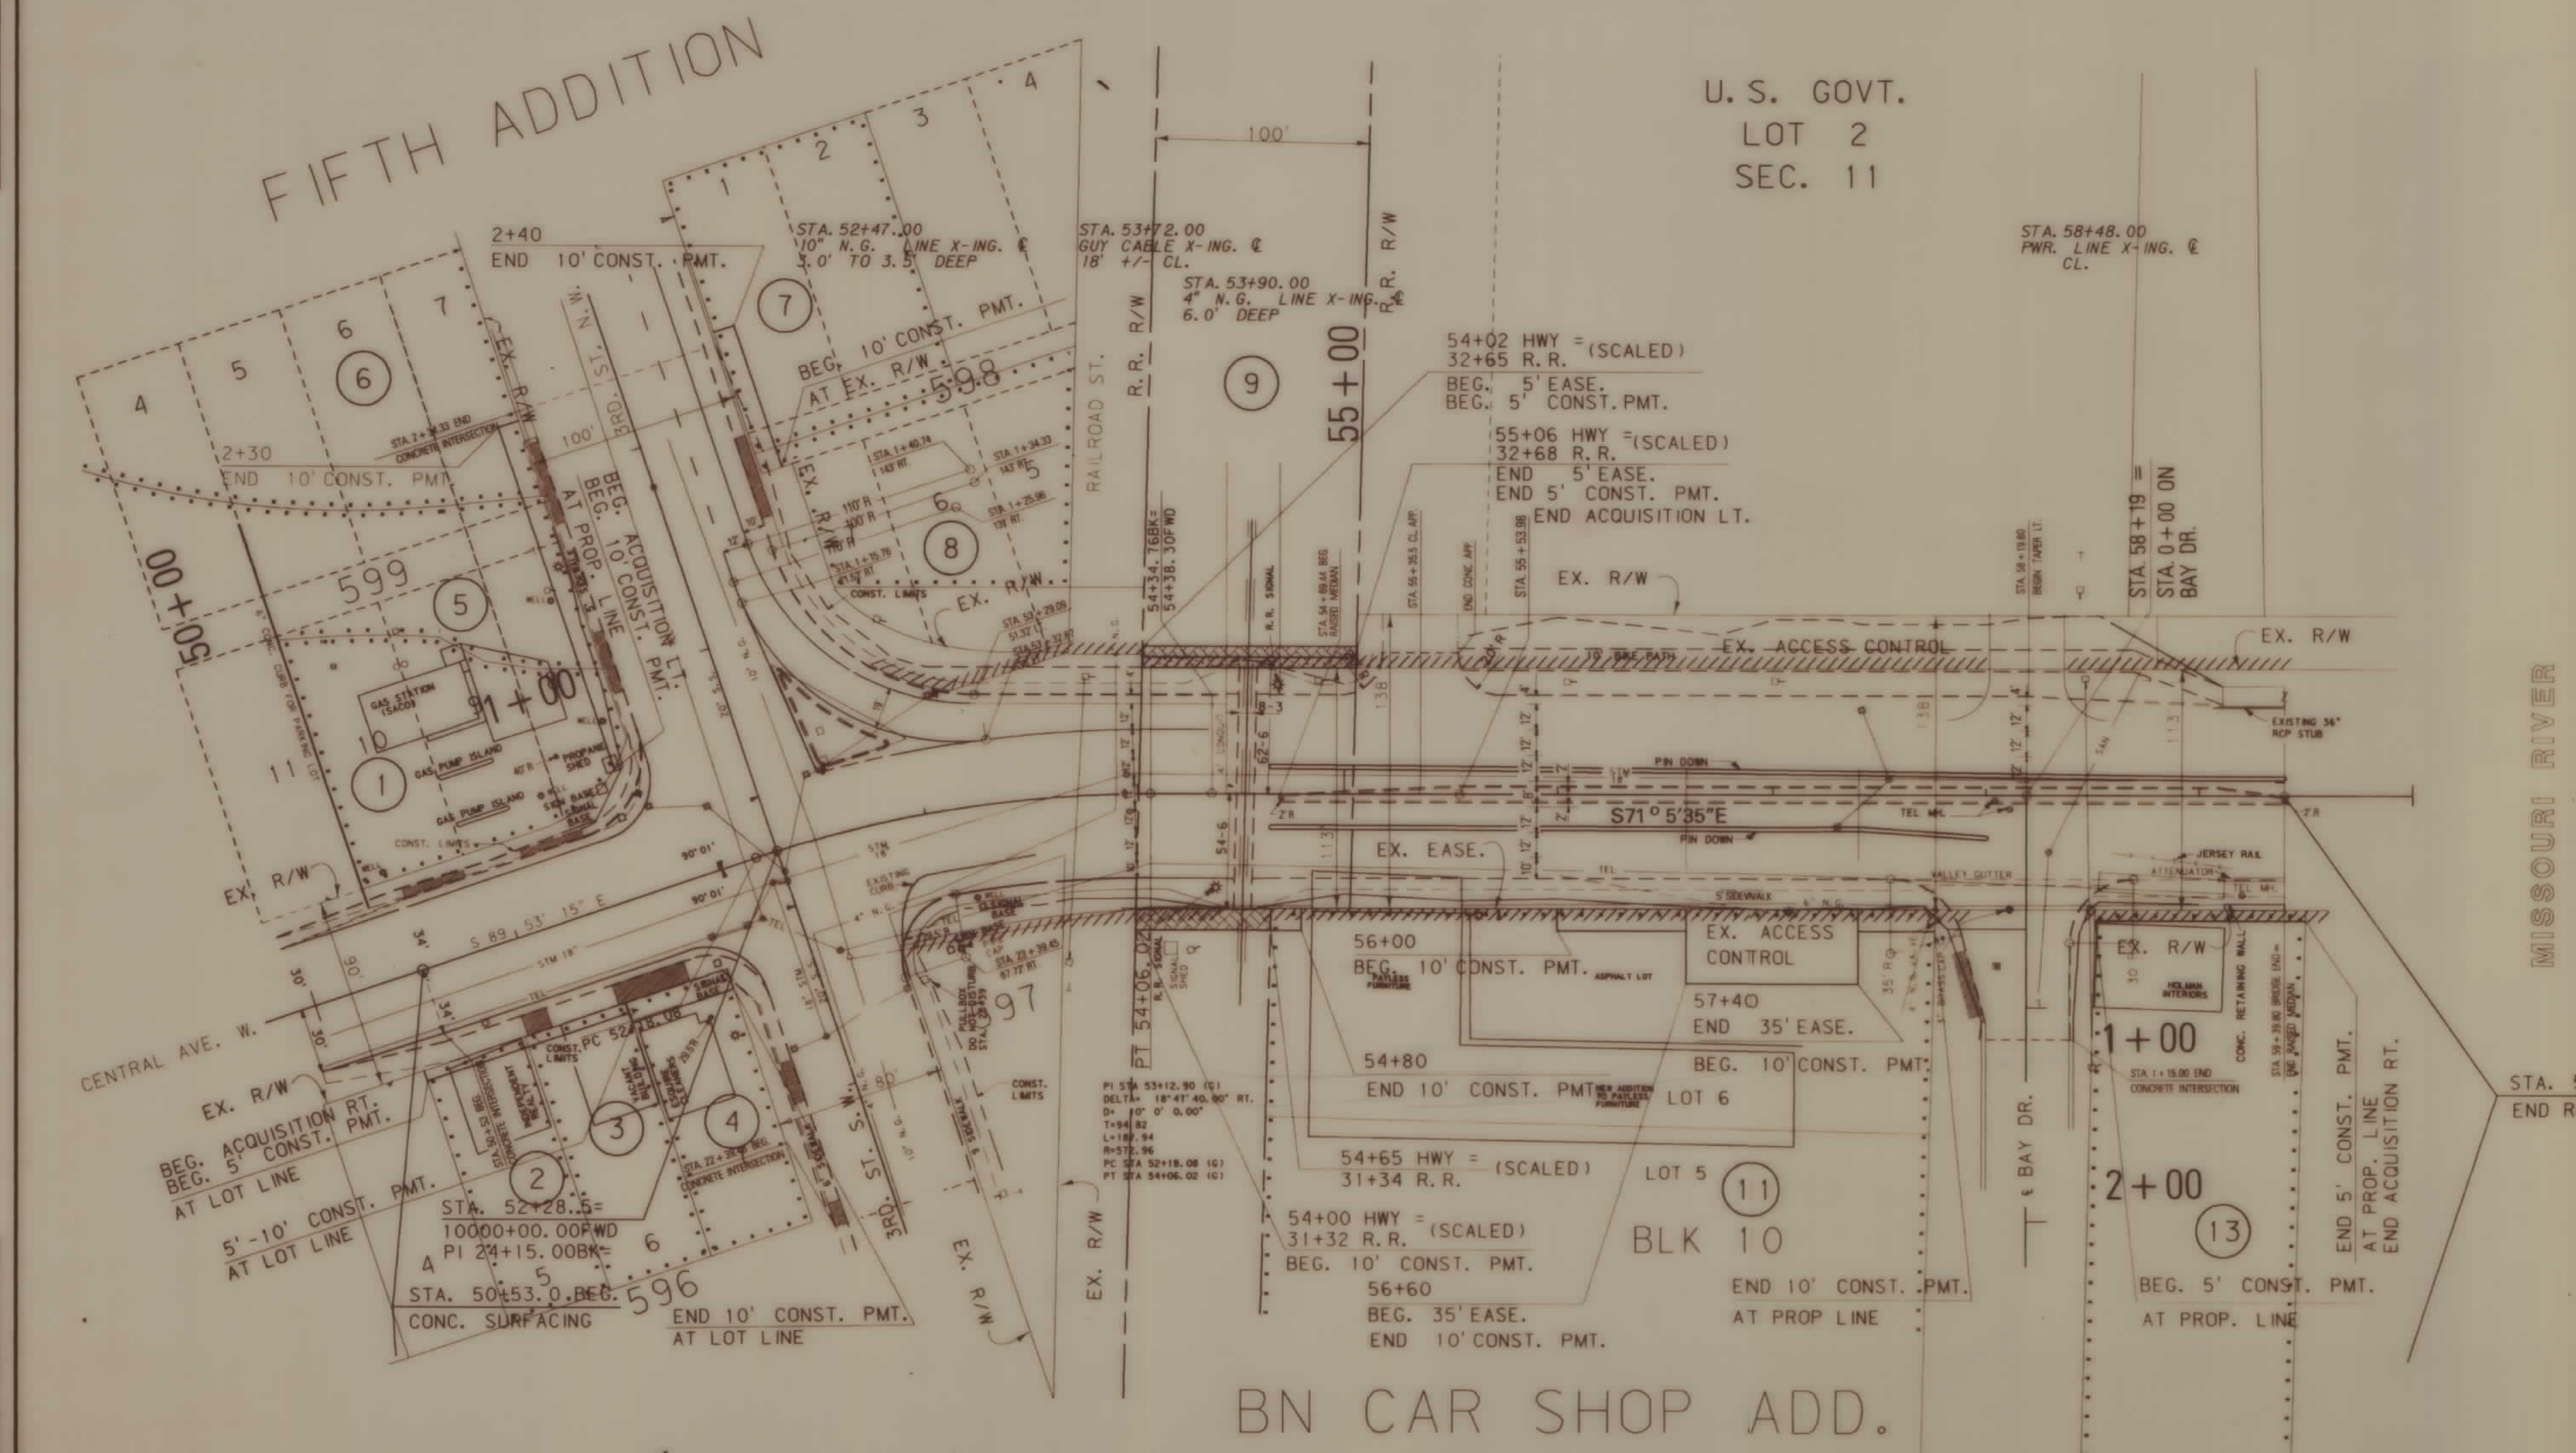

STA. 58+00.00 IS NORTH 53.69 FEET
AND EAST 9.68 FEET, MORE OR LESS,
FROM A 3 INCH BRASS CAP SET AS A
STREET MONUMENT IN BAY DRIVE.

OWNERSHIP									
PARCEL	NAME	ADDRESS	TOTAL AREA	GROSS R/W AREA	EX. EASE. AREA	NET AREA	REMAINDER		EASE. AREA
							LEFT	RIGHT	
10	DELETED								
11	FRED & PATRICIA S. BUMBARGER	116 CENT. AVE. W. GR. FALLS, MT							1152 S.F. 2800 S.F.
12	DELETED								
13	KENNETH W. HOLMAN	c/o HOLMAN INTERIOR FASHIONS GREAT FALLS, MT							495 S.F.

BACKSLOPE LIMITS INCLUDE ROUNDING

CONSTRUCTION LIMITS:

CUT SECTION

TOE OF FILL

TOE OF CUT

TOE OF DITCH

TOE OF DITCH

FWHA/DOT APPROVAL 5-14-93

MAP REVISED 6-29-63 7-7-93 8-30-93

STATE OF MONTANA
DEPARTMENT OF TRANSPORTATION
HIGHWAYS DIVISION
RIGHT OF WAY PLAN
CASCADE COUNTY
SCALE:

0 25' 50' 100' 150'

1414P1.ROW