


PLANS

NOT

TO

SCALE

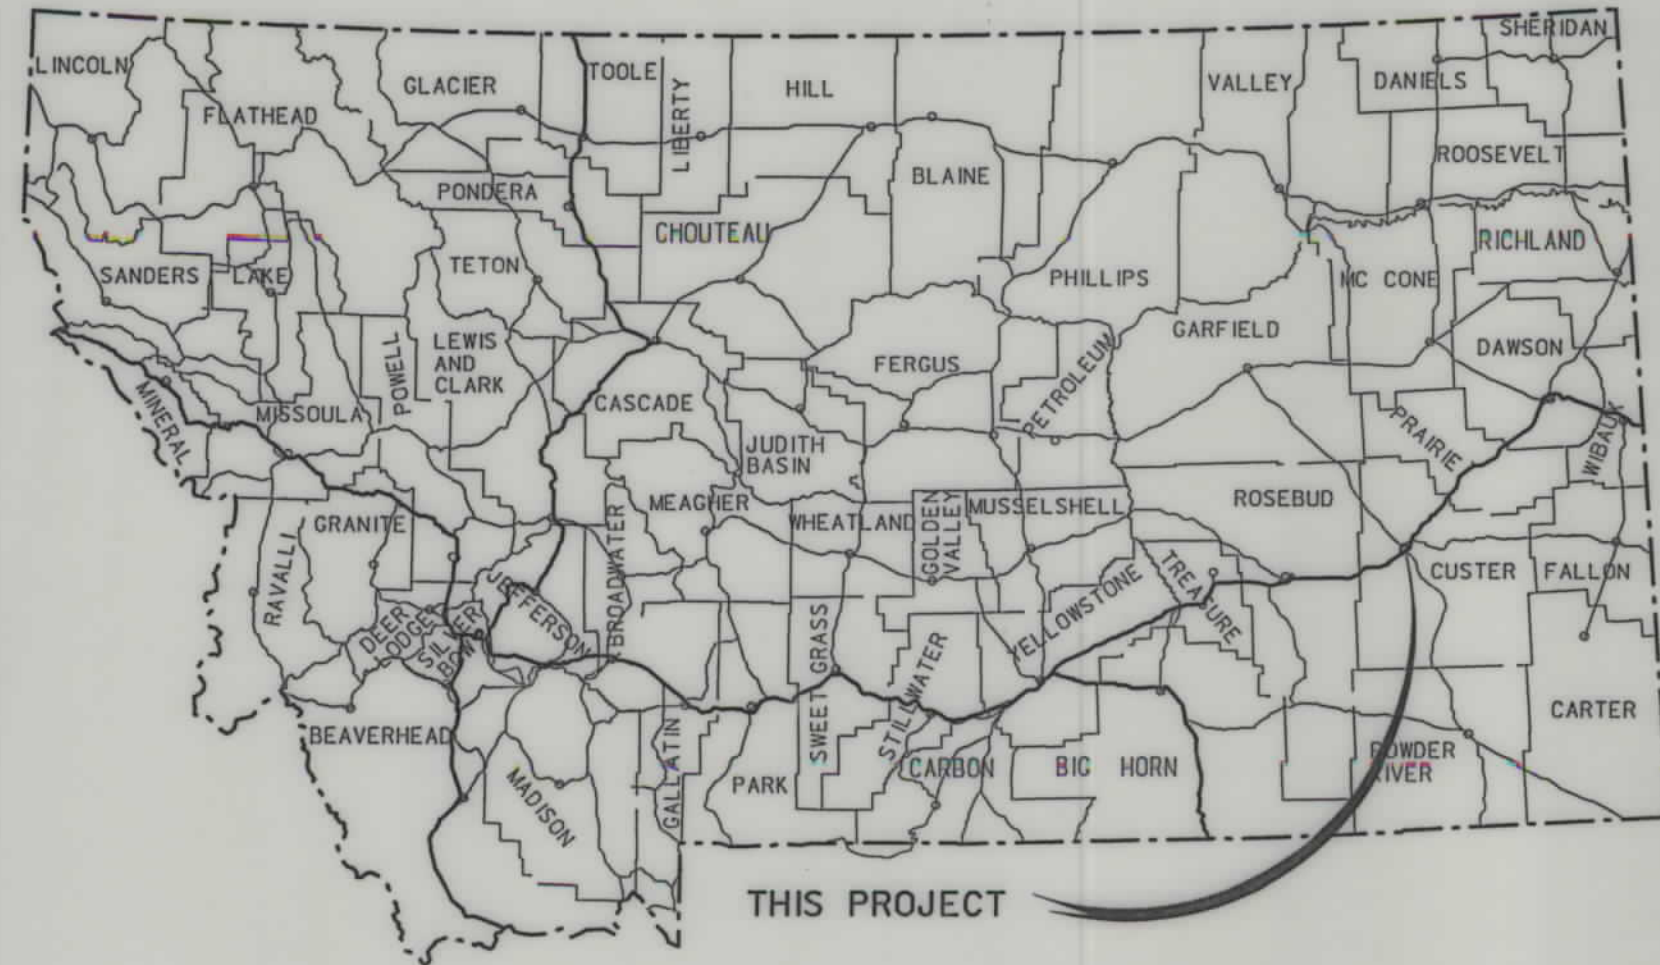

MONTANA DEPARTMENT OF TRANSPORTATION

STATE	RIGHT OF WAY ID.	SHEET NO.	TOTAL SHEETS
MONTANA	STPU 8013(4)	1	7
PROJECT NUMBER 4362-004			
WILSON ST-MILES CITY			


RIGHT OF WAY PLAN OF FEDERAL AID PROJECT STPU 8013(4) WILSON ST-MILES CITY CUSTER COUNTY

0.80 Kilometers

RDROW

CONVENTIONAL SIGNS

PROPOSED RIGHT OF WAY LINE	---
EXISTING RIGHT OF WAY LINE	---
RAILROAD RIGHT OF WAY LINE	---
RIGHT OF WAY BASELINE	---
STK'D CENTERLINE	---
SECTION LINE	---
OWNERSHIP BOUNDARY	---
FULL ACCESS CONTROL	AC AC
LIMITED ACCESS CONTROL	///
EXISTING ACCESS CONTROL	///
PRESENT TRAVELED WAY (P.T.W.)	---
FENCE LINE	---
EXISTING GUARDRAIL	---
PROPOSED GUARDRAIL	---
GATE IN FENCE	---
CATTLE GUARD: EXIST. - PROPOSED	---
SECTION CORNER	FOUND UNFOUND
1/4 SECTION CORNER	FOUND UNFOUND
CLOSING CORNER	FOUND UNFOUND
MEANDER CORNER	FOUND UNFOUND
CENTER OF SECTION	FOUND UNFOUND
RIGHT OF WAY MONUMENT	FOUND UNFOUND
PROPERTY CORNER PIN	FOUND UNFOUND
POWER POLE IN PLACE	FOUND UNFOUND
TELEPHONE POLE IN PLACE	FOUND UNFOUND
TELEGRAPH POLE IN PLACE	FOUND UNFOUND
LIGHT POLE	FOUND UNFOUND
PROPOSED CULVERT	---
EXISTING CULVERT	---
OUTLET DITCH	---
INLET DITCH	---
EXISTING DITCH	---
CHANNEL CHANGES	---
DITCH BLOCK	---
RIPRAP	---
BRIDGES	---
RAILROADS	---
PARCEL NUMBERS	---
APPROACH: EXIST.- PROPOSED	---

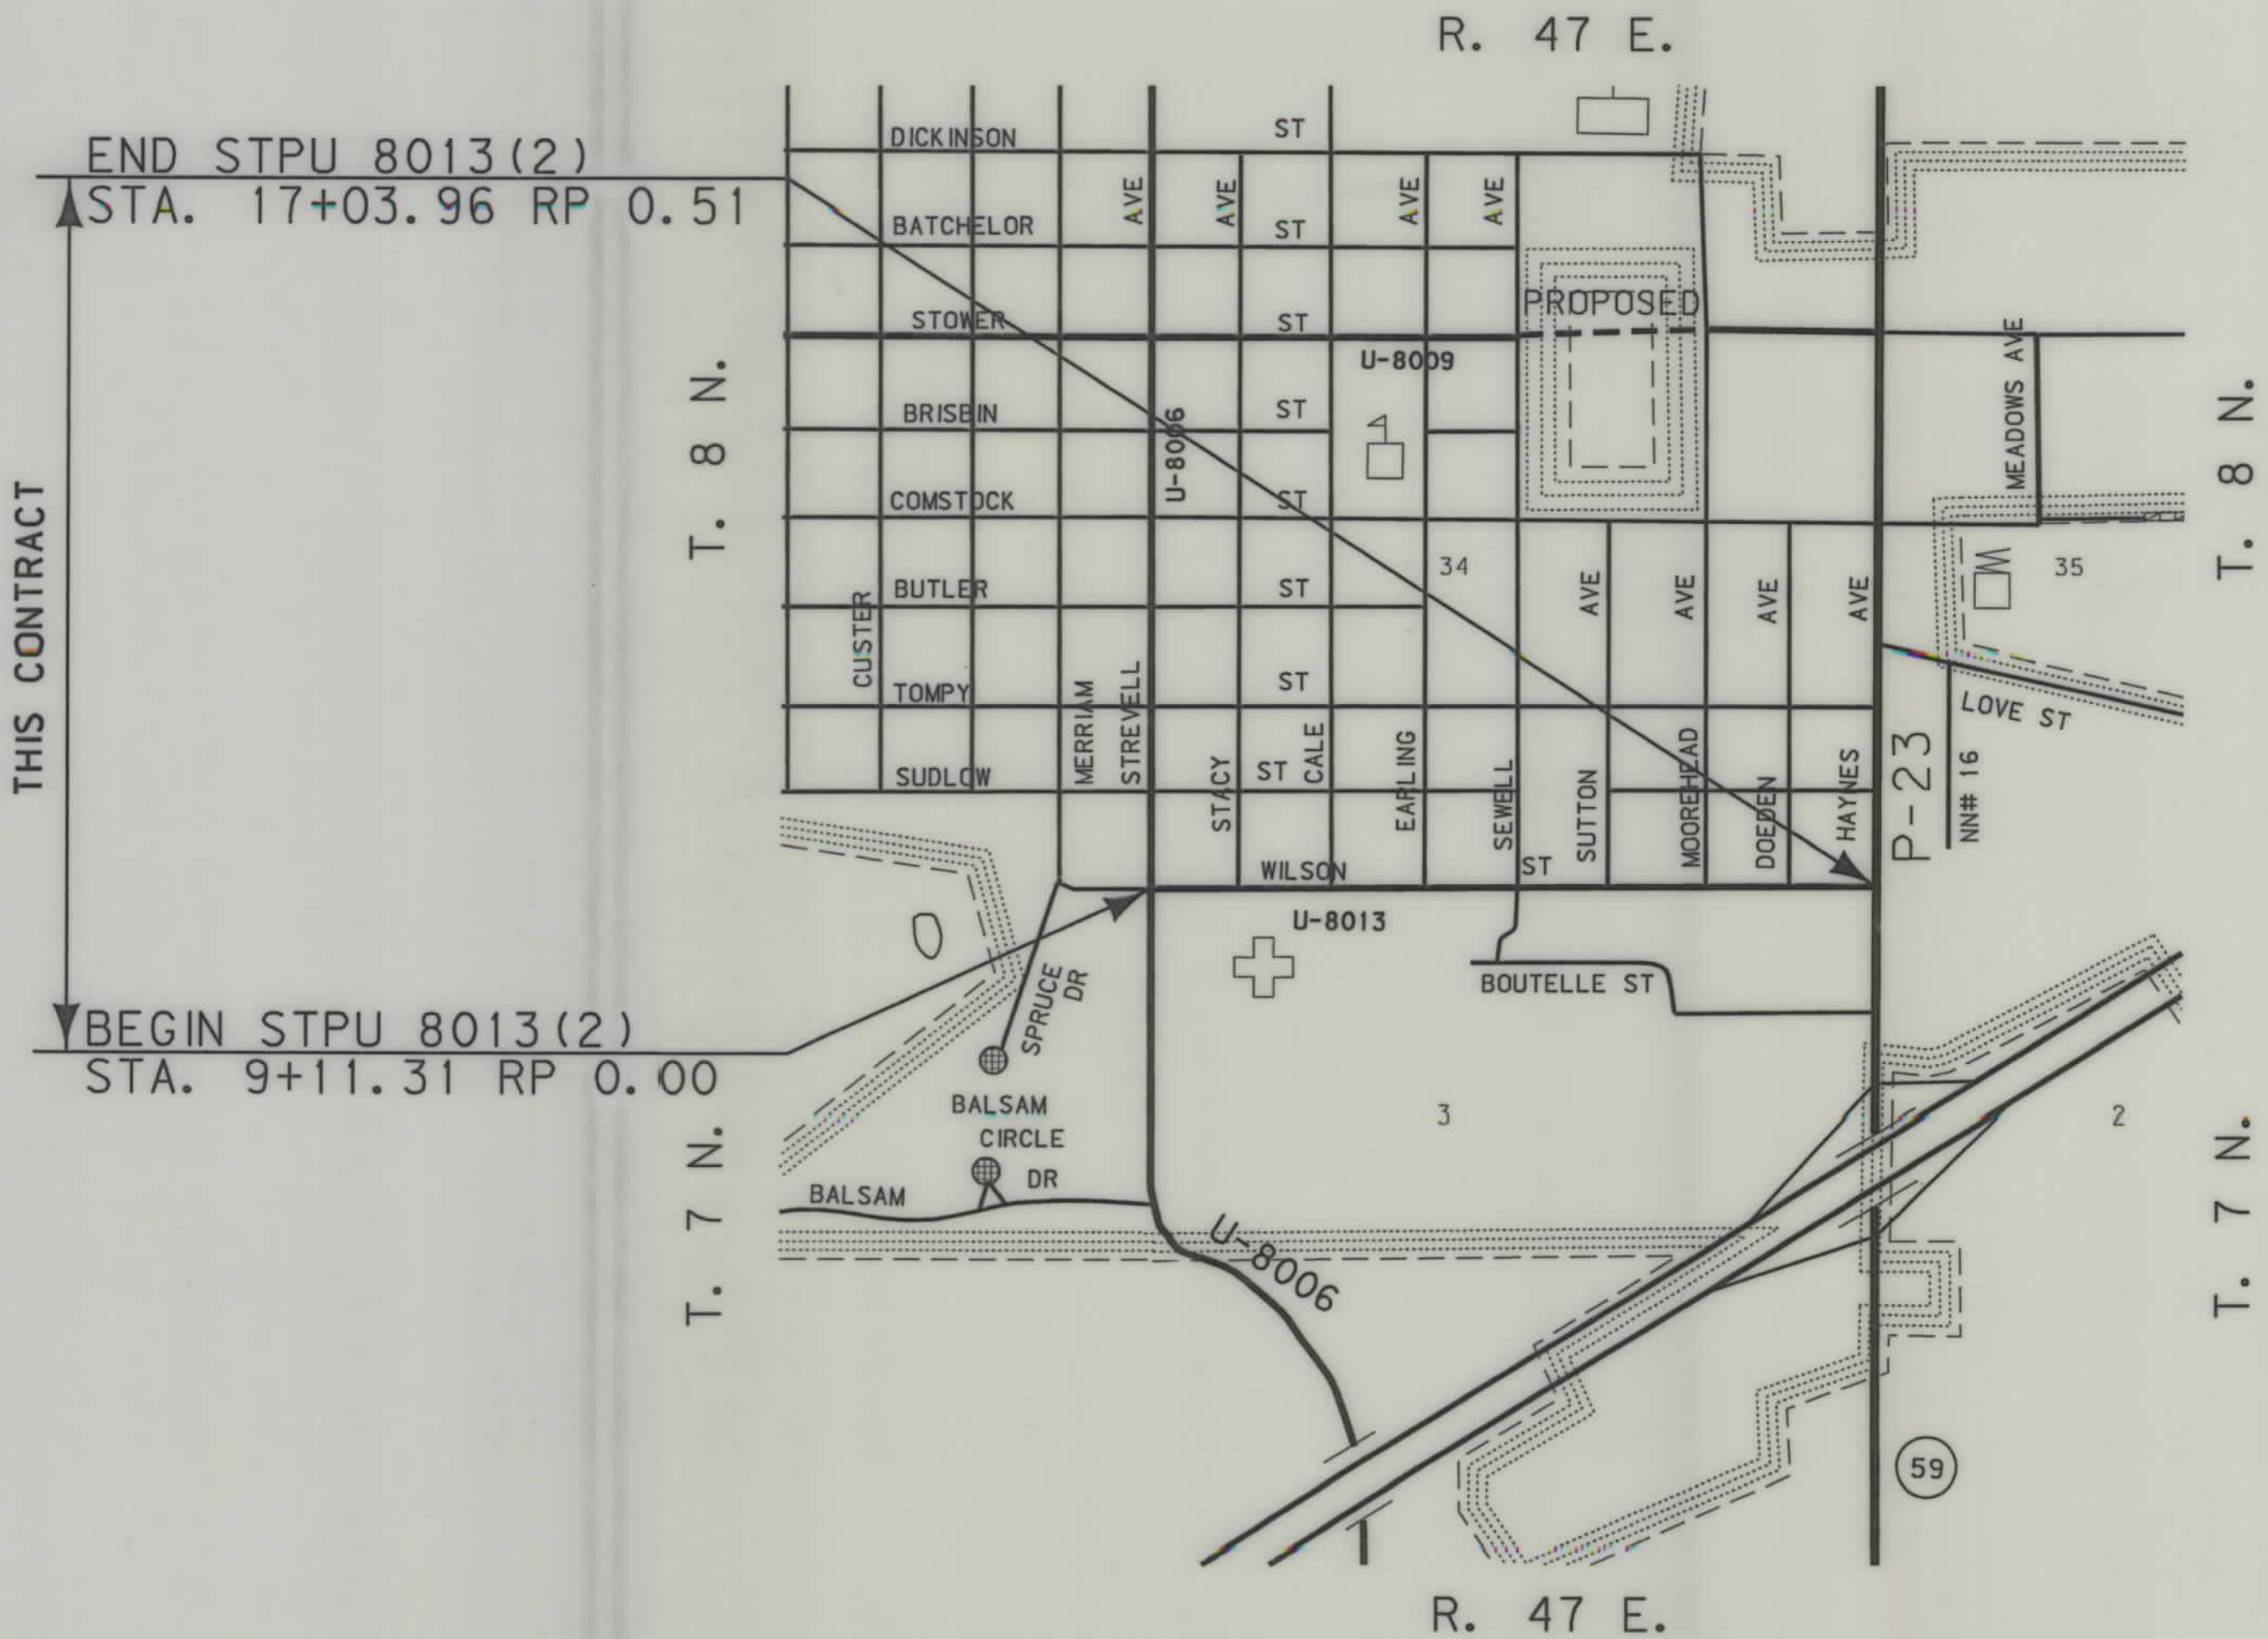

SEE SHEET NO. 2 FOR OWNERSHIP
NAMES, ADDRESSES, AREAS, ETC.

ASSOCIATED PROJECT ID.
STPU 8013(1) PE

RELATED PROJECTS

* FOR APPRAISAL ONLY UNDER PE
FHWA/MDT APPROVAL * 5-5-03 Acq 3-10-05
MAP REVISED

NOTES: 1. ALL MEASUREMENTS ARE METRIC EXCEPT AS NOTED

4362\ro\4362RD\PL\4362RD.dwg

RD ROW

6/17/2005 1:10:35 PM NUS - 00679

OWNERSHIP																					
PARCEL	NAME	ADDRESS	TOTAL	AREA	GROSS R/W	AREA	EX. EASE. AREA		NET		AREA		REMAINDER				CONST. PMT. AREA		EASE. AREA		SHEET NO.
			METRIC	ENGLISH	METRIC	ENGLISH	METRIC	ENGLISH	METRIC	ENGLISH	LEFT		RIGHT		METRIC	ENGLISH	METRIC	ENGLISH			
											METRIC	ENGLISH	METRIC	ENGLISH							
1	ROBERT L. POTTER, ETAL	SOUTH OF MILES CITY, MILES CITY, MT 59301-1565		OWNER NOTIFICATION																5	
2	FRIENDSHIP VILLA INVESTORS, LLC	2300 WILSON ST, MILES CITY, MT 59301														523 m²	5,630 SF			5	
3	ANNE POTTER	1000 PALMER ST., APT. 216, MILES CITY, MT 59301		OWNER NOTIFICATION																5	
4	ELSIE E. SUNDBY & KAREN A. HOVERMALE	1114 S STACY, MILES CITY, MT 59301		OWNER NOTIFICATION																5	
5	JAMES O. SCHWEIGERT & DIANA L. PRESTON	2315 WILSON ST., MILES CITY, MT 59301-5048		OWNER NOTIFICATION																5	
6	SISTERS OF CHARITY OF LEAVENWORTH	4200 S. 4TH ST., LEAVENWORTH, KS 66048-5054														211 m²	2,271 SF			5	
	HEALTH SERVICES CORPORATION																				
																				5	
7	NORMA NEVINS	2405 WILSON ST, MILES CITY, MT 59301-5049		OWNER NOTIFICATION																	
8	EASTERN MONTANA COMMUNITY MENTAL	PO BOX 1530, MILES CITY, MT 59301-1530														504 m²	5,425 SF			5, 6	
	HEALTH CENTER, A MONTANA CORP.																				
9	CARROLL A. SWENSON	214 PONDEROSA DR., MILES CITY, MT 59301		OWNER NOTIFICATION																5, 6	
10	BRIAN W. NANSEL	1116 S. EARLING AVE., MILES CITY, MT 59301-5024		OWNER NOTIFICATION																6	
11	CLIFF & VIOLET WOLFE	2515 WILSON ST., MILES CITY, MT 59301		OWNER NOTIFICATION																6	
12	HELEN LOCKIE 1/4, ETAL	2700 COMSTOCK ST., MILES CITY, MT 59301-5057		OWNER NOTIFICATION																6	
13	SISTERS OF CHARITY OF LEAVENWORTH	4200 S. 4TH ST., LEAVENWORTH, KS 66048-5054														79 m²	850 SF			6	
	HEALTH SERVICES CORPORATION																				
14	DONA H. LEMIEUX & MARGUERITE M. LEMIEUX	809 S. CENTER, MILES CITY, MT 59301		OWNER NOTIFICATION																6	
	C/D WILLIAM E. & GLENNDA F. WOLF	2601 WILSON ST., MILES CITY, MT 59301																			
15	DONA H. LEMIEUX & MARGUERITE M. LEMIEUX	809 S. CENTER, MILES CITY, MT 59301		OWNER NOTIFICATION																6	
	C/D WILLIAM E. & GLENNDA F. WOLF	2601 WILSON ST., MILES CITY, MT 59301																			
14, 15	COMBINATION PARCEL			OWNER NOTIFICATION																	
16	SISTERS OF CHARITY OF LEAVENWORTH	4200 S. 4TH ST., LEAVENWORTH, KS 66048-5054	2.505 ha	6.19 AC														* 293 m²	* 3,154 SF	6, 7	
	HEALTH SERVICES CORPORATION																				
6, 13, 16	COMBINATION PARCEL															175 m²	1,884 SF				
17	EARNEST E. FOGLE &	706 S. CENTER AVE., MILES CITY, MT 59301-4420		OWNER NOTIFICATION																6	
	SANDRA M. BLANKENSHIP FOGLE																				
18	PATRICK KELLY	75 LOMOND AVE., GLASGOW, MT 59230-2118		OWNER NOTIFICATION																6	
19	LINDA D. MEHLOFF	RR 1 BOX 2764, MILES CITY, MT 59301-9251		OWNER NOTIFICATION																6, 7	
20	LAURIE S. HUFFMAN & ROY P. HUFFMAN	2815 WILSON ST., MILES CITY, MT 59301		OWNER NOTIFICATION																7	
21	JOHN F. RAMAGE & LOIS J. RAMAGE,	717 S. CUSTER, MILES CITY, MT 59301														155 m²	1,668 SF			7	
	LEISURE VILLA ASSOCIATION, ETAL																				
22	ALISON, LLC	2210 BLACKLAKE BLVD., OLYMPIA, WA 98512														298 m²	3,208 SF			7	
23	DAVID B. SMITH & JODY P. SMITH	1918 MAIN ST., MILES CITY, MT 59301		OWNER NOTIFICATION																7	
24	CLEAN MACHINE, INC.	721 N. PRAIRIE AVE., MILES CITY, MT 59301-2643		OWNER NOTIFICATION																7	

STATE	RIGHT OF WAY ID.	SHEET NO.	TOTAL SHEETS
MONTANA	STPU 8013(4)	2	7
PROJECT NUMBER 4362-004			
WILSON ST-MILES CITY			


* Easement to be acquired in the name of the City.

NOTES: 1. ALL MEASUREMENTS ARE METRIC EXCEPT AS NOTED
2. THE PROPOSED R/W LINE WHERE A SPIRAL CURVE TRANSITION IS USED IS A CHORD RATHER THAN A CONCENTRIC CURVE.
3. THE ENGLISH AREAS ARE FOR INFORMATIONAL PURPOSES ONLY.
4. ALL STATIONS AND OFFSETS FOR R/W BREAKS ARE IN REFERENCE TO THE R/W BASELINE.

* FOR APPRAISAL ONLY UNDER PE
BACKSLOPE LIMITS INCLUDE ROUNDING
CONSTRUCTION LIMITS: CUT SECTION TOE OF FILL
FHWA/DOT APPROVAL 5-5-03 Acq 3-10-05
MAP REVISED 4-5-05 5-23-05 6-16-05

MONTANA
DEPARTMENT OF TRANSPORTATION
RIGHT OF WAY PLAN
CUSTER COUNTY

STATE	RIGHT OF WAY ID.	SHEET NO.	TOTAL SHEETS
MONTANA	STPU 8013(4)	4	7
PROJECT NUMBER 4362-004			
WILSON ST-MILES CITY			

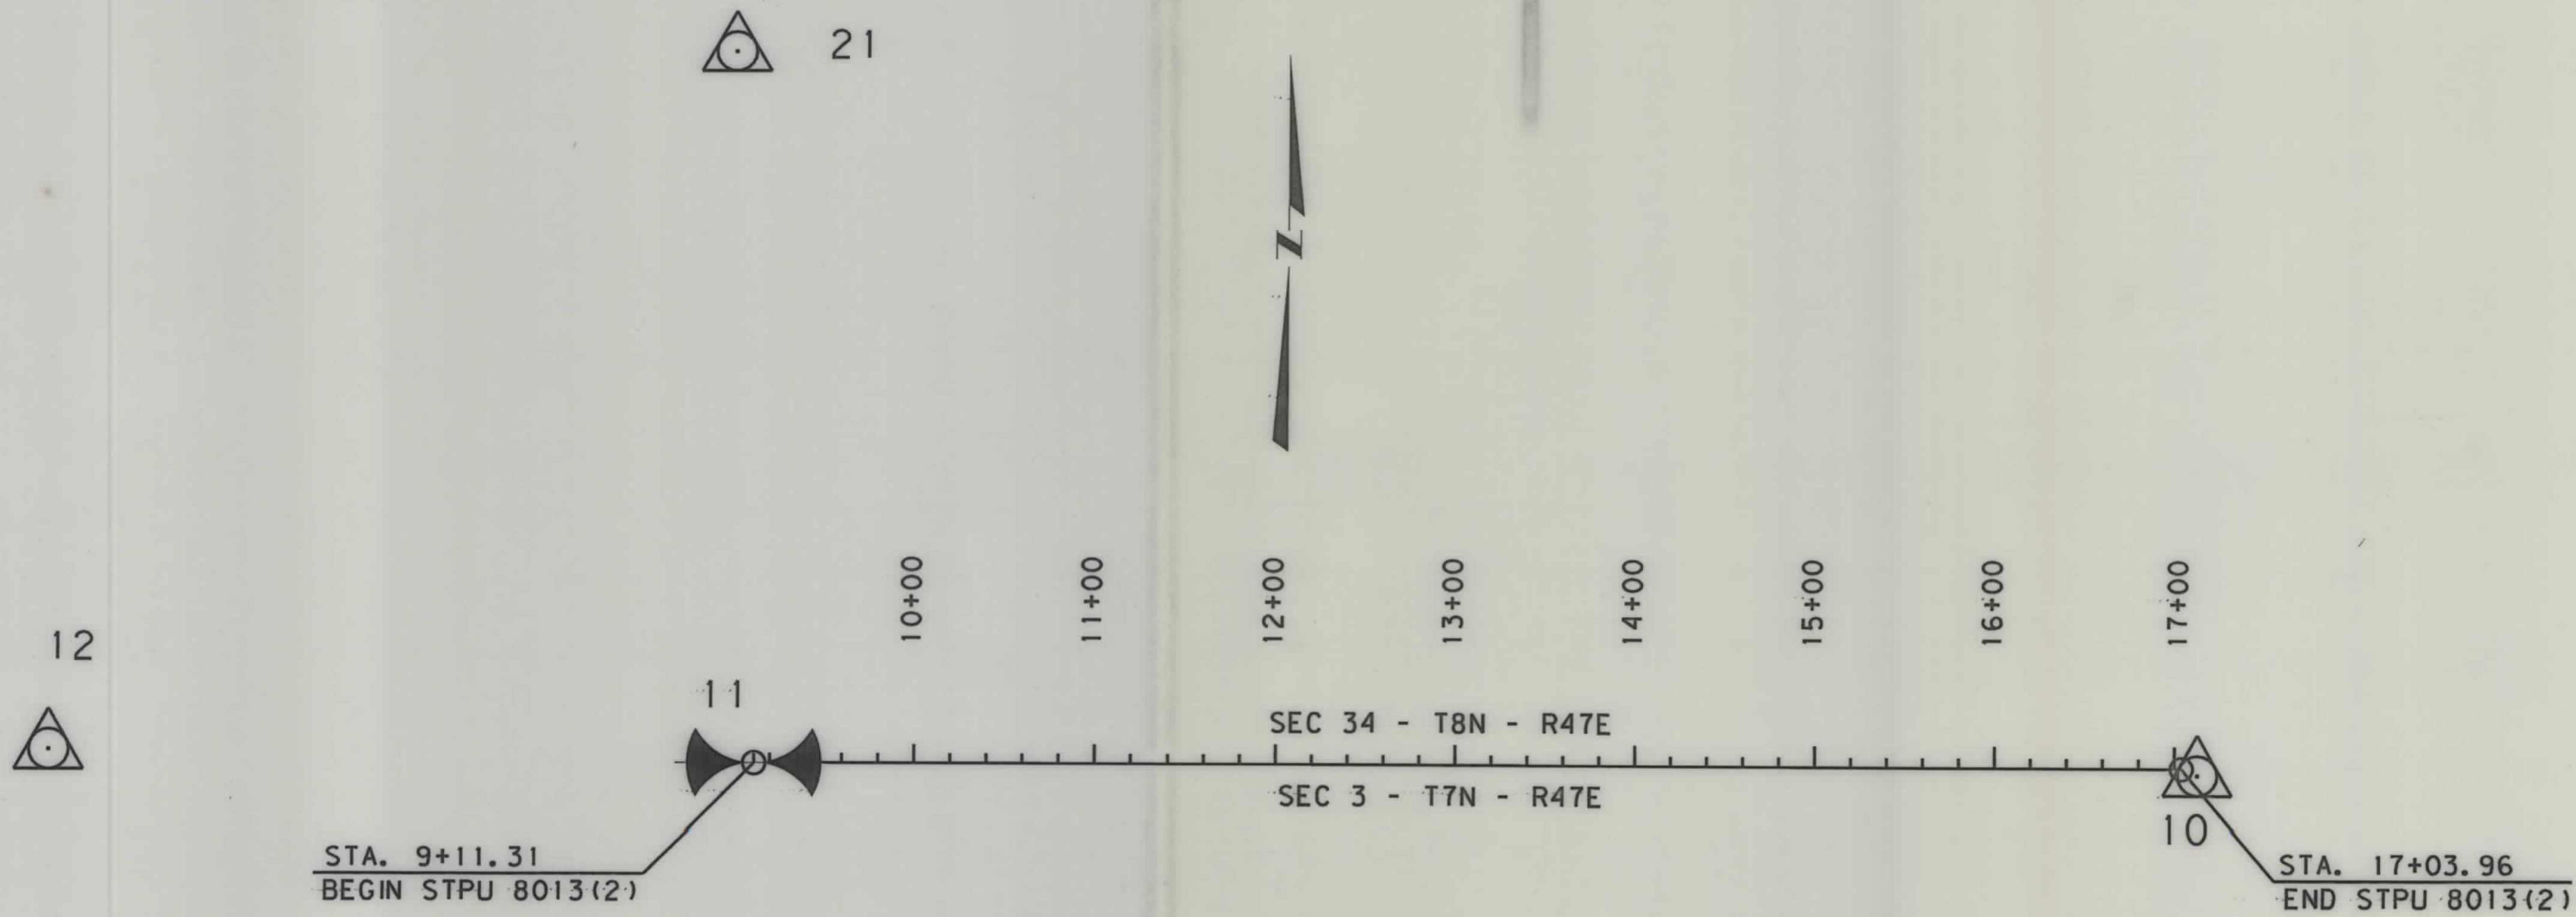

CONTROL TRAVERSE ABSTRACT				
POINT NAME/NUMBER	N OR Y COORDINATE	E OR X COORDINATE	POINT ELEVATION	LOCATION AND DESCRIPTION
10	3 663.2682	6 622.9479	722.471	51 mm AC IN THE CENTERLINE OF TURN LANE AT THE INTERSECTION OF HAYNES AVENUE WILSON STREET. CAP MARKINGS WORN OFF EXCEPT FOR CONTROL 1987 AND PUNCH MARK OFF PROJECT
12	3 672.6994	5 450.4385		RANDOM TRAVERSE POINT. SET 60d NAIL AND BLUE TOP FEATHERS FLUSH WITH GROUND ON GOLF COURSE FAIRWAY WEST OF POINT 11.
21	4 059.1003	5 830.4294		OFF PROJECT RANDOM TRAVERSE POINT. SET PK.

- NOTES:
1. ALL MEASUREMENTS ARE METRIC EXCEPT AS NOTED
 2. THE PROPOSED R/W LINE WHERE A SPIRAL CURVE TRANSITION IS USED IS A CHORD RATHER THAN A CONCENTRIC CURVE.
 3. THE ENGLISH AREAS ARE FOR INFORMATIONAL PURPOSES ONLY.
 4. ALL STATIONS AND OFFSETS FOR R/W BREAKS ARE IN REFERENCE TO THE R/W BASELINE.

* FOR APPRAISAL ONLY UNDER PE

BACKSLOPE LIMITS INCLUDE ROUNDING

CONSTRUCTION LIMITS: CUT SECTION TOE OF FILL

FHWA/DOT APPROVAL # 5-5-03 Acq 3-10-05

MAP REVISED

MONTANA
DEPARTMENT OF TRANSPORTATION
RIGHT OF WAY PLAN
CUSTER COUNTY

STATE	RIGHT OF WAY ID.	SHEET NO.	TOTAL SHEETS
MONTANA	STPU 8013(4)	6	7
PROJECT NUMBER 4362-004			
WILSON ST-MILES CITY			


SEE SHEET NO. 2 FOR OWNERSHIP NAMES, ADDRESSES, AREAS, ETC.

MONTANA DEPARTMENT OF TRANSPORTATION

MONTANA

4362\ro\4362R013\RD\4362R013.dwg

RDROW

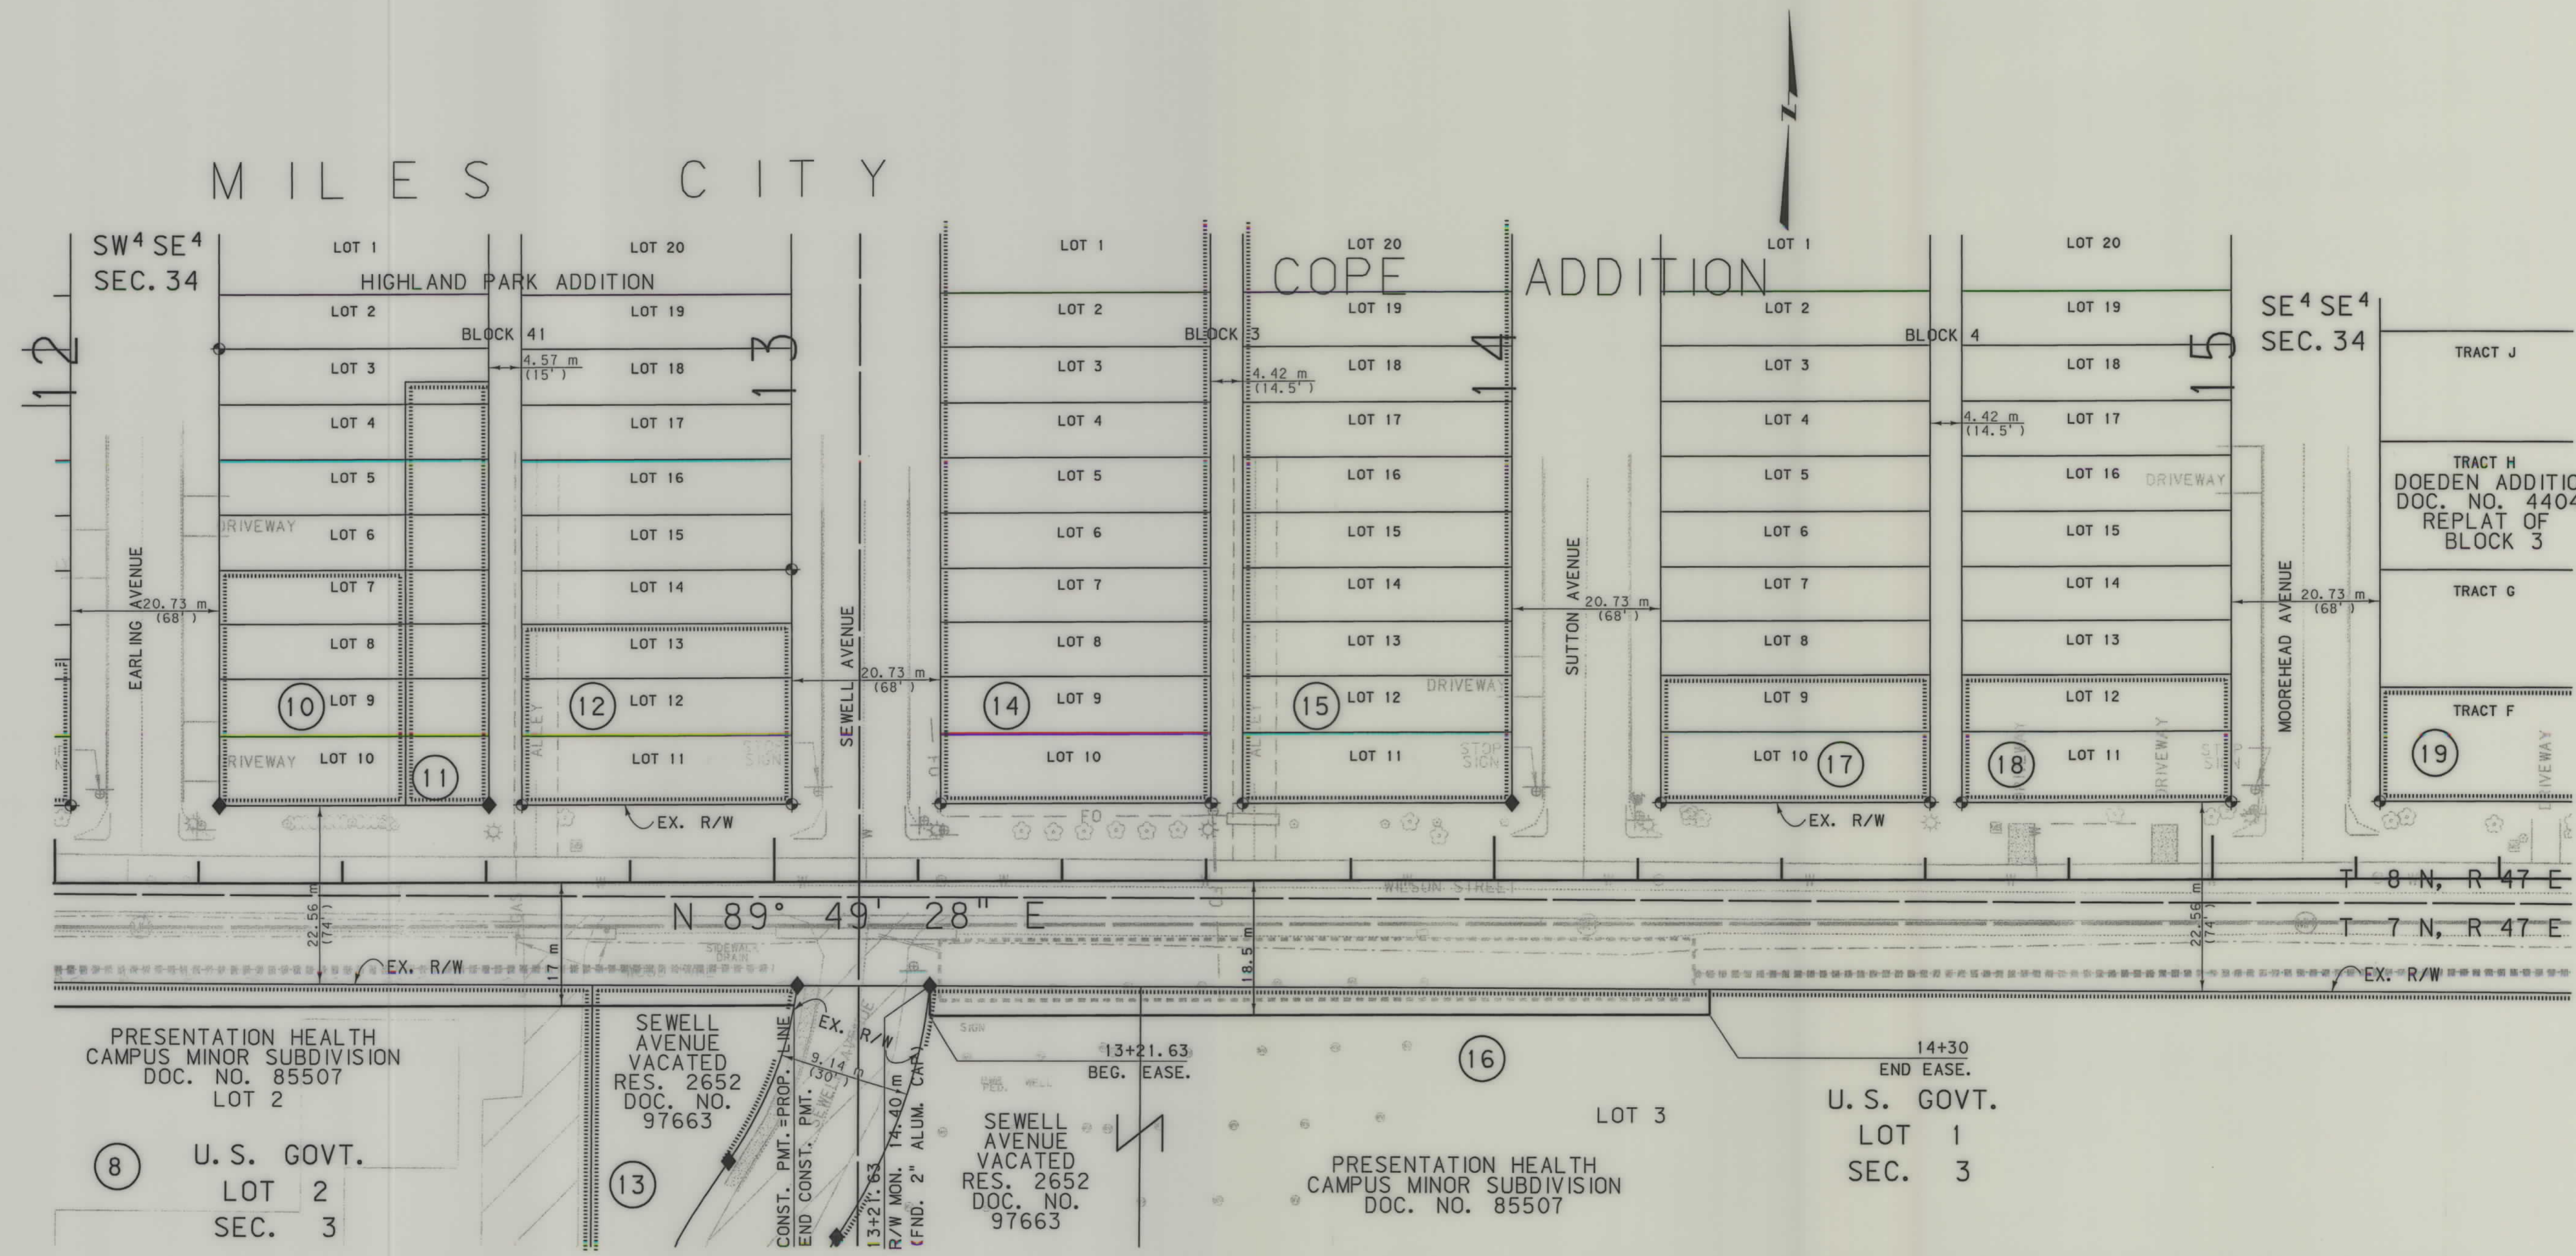

PRESENTATION HEALTH
CAMPUS MINOR SUBDIVISION
DOC. NO. 85507
LOT 2

U. S. GOVT.
LOT 2
SEC. 3

SEWELL AVENUE
VACATED
RES. 2652
DOC. NO. 97663

SEWELL AVENUE
VACATED
RES. 2652
DOC. NO. 97663

PRESENTATION HEALTH
CAMPUS MINOR SUBDIVISION
DOC. NO. 85507

U. S. GOVT.
LOT 1
SEC. 3

- NOTES:
1. ALL MEASUREMENTS ARE METRIC EXCEPT AS NOTED
 2. THE PROPOSED R/W LINE WHERE A SPIRAL CURVE TRANSITION IS USED IS A CHORD RATHER THAN A CONCENTRIC CURVE.
 3. THE ENGLISH AREAS ARE FOR INFORMATIONAL PURPOSES ONLY.
 4. ALL STATIONS AND OFFSETS FOR R/W BREAKS ARE IN REFERENCE TO THE R/W BASELINE.

* FOR APPRAISAL ONLY UNDER PE

BACKSLOPE LIMITS INCLUDE ROUNDING

CONSTRUCTION LIMITS: CUT SECTION TOE OF FILL

FWHA/DOT APPROVAL 5-5-03 Acq 3-10-05

MAP REVISED 5-23-05 6-16-05

MONTANA
DEPARTMENT OF TRANSPORTATION

RIGHT OF WAY PLAN
CUSTER COUNTY

SCALE 1:500

25M 50M


FOR EXISTING R/W RETRACEMENT, SEE
ENV. NO. 378B DOC. NO. 119770

c:\dm\4362\rd\4362R013.dwg
6/17/2005
10:43 PM
CPS - U0679

STPU 8013(4) SHT 6 OF 7

SEE SHEET NO. 2 FOR OWNERSHIP NAMES, ADDRESSES, AREAS, ETC.

STATE	RIGHT OF WAY ID.	SHEET NO.	TOTAL SHEETS
MONTANA	STPU 8013(4)	7	7
PROJECT NUMBER 4362-004			
WILSON ST-MILES CITY			

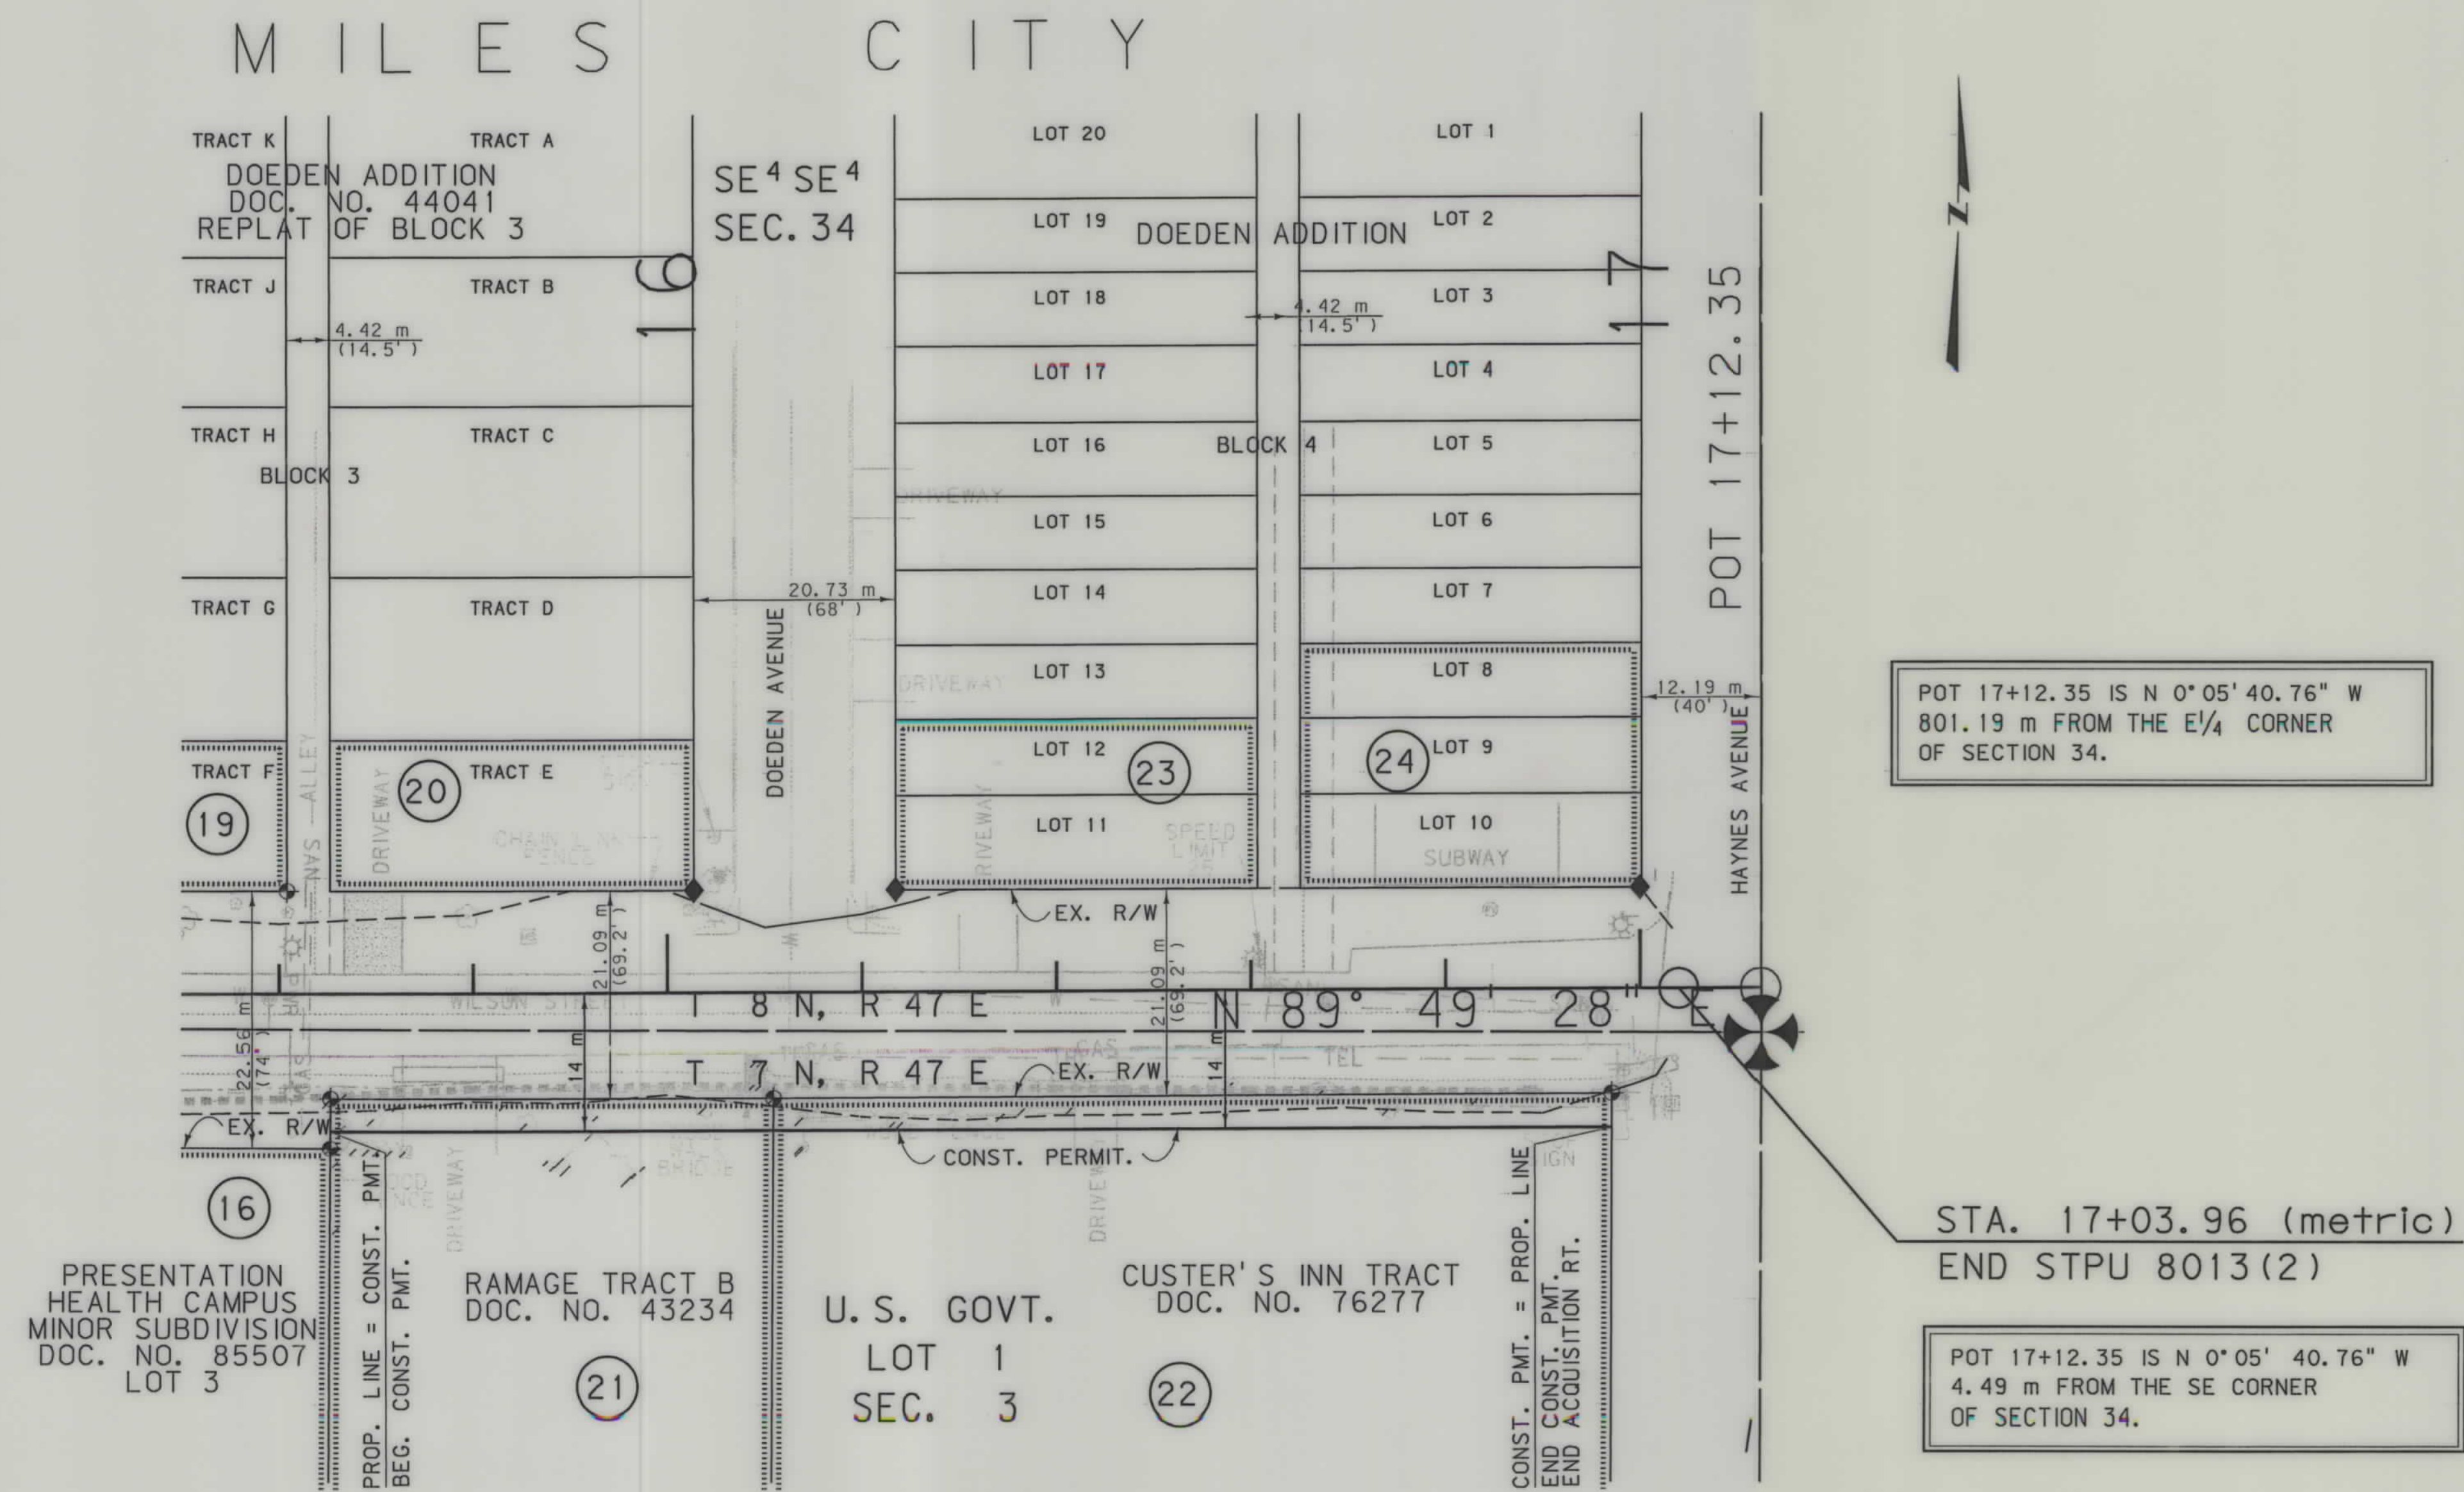

FOR EXISTING R/W RETRACEMENT, SEE
ENV. NO. 378B DOC. NO. 119770

- NOTES: 1. ALL MEASUREMENTS ARE METRIC EXCEPT AS NOTED
2. THE PROPOSED R/W LINE WHERE A SPIRAL CURVE TRANSITION IS USED IS A CHORD RATHER THAN A CONCENTRIC CURVE.
3. THE ENGLISH AREAS ARE FOR INFORMATIONAL PURPOSES ONLY.
4. ALL STATIONS AND OFFSETS FOR R/W BREAKS ARE IN REFERENCE TO THE R/W BASELINE.

* FOR APPRAISAL ONLY UNDER PE

BACKSLOPE LIMITS INCLUDE ROUNDING	CUT SECTION
CONSTRUCTION LIMITS:	TOE OF FILL
FHWA/DOT APPROVAL # 5-5-03	Acq 3-10-05
MAP REVISED 4-5-05	

MONTANA DEPARTMENT OF TRANSPORTATION
RIGHT OF WAY PLAN CUSTER COUNTY
SCALE 1:500
25M 50M