

PLANS

NOT

TO

SCALE

OWNERSHIP																			STATE	RIGHT OF WAY ID.	SHEET NO.	TOTAL SHEETS
PARCEL	NAME	ADDRESS	TOTAL AREA		GROSS R/W AREA		EX. EASE. AREA		NET AREA		REMAINDER				CONST. PMT. AREA		EASE. AREA		SHEET NO.			
			METRIC	ENGLISH	METRIC	ENGLISH	METRIC	ENGLISH	METRIC	ENGLISH	LEFT		RIGHT		METRIC	ENGLISH	METRIC	ENGLISH				
											METRIC	ENGLISH	METRIC	ENGLISH								
1	DICK HIRSCHY CATTLE, INC.	GENERAL DELIVERY, JACKSON, MT 59736-9999	1068.37 ha	2640.00 AC	* 0.880 ha	* 2.17 AC	0.603 ha	1.49 AC	* 0.277 ha	* 0.68 AC					0.219 ha	0.54 AC	** 0.137 ha	** 0.34 AC	2			

PROJECT NUMBER 2281-036


BIG HOLE R - S OF WISDOM

* TO BE ACQUIRED IN THE NAME OF BEAVERHEAD COUNTY.

** THE 0.054 ha (0.13 AC) EASEMENT AT STA 1+38 AND THE 0.065 ha (0.16 AC) EASEMENT AT STA 1+25 ARE TO BE ACQUIRED IN THE NAME OF BEAVERHEAD COUNTY. THE 0.010 ha (0.03 AC) EASEMENT AT STA 0+85 AND THE 0.008 ha (0.02 AC) EASEMENT AT STA 1+00 ARE TO BE ACQUIRED IN THE NAME OF MAVERICK CATTLE COMPANY.

SE⁴SW⁴
SEC. 32

PC STATION 2+01.12 IS N 28°59'47" W
523.93 m FROM THE SOUTH 1/4 CORNER
OF SECTION 32.

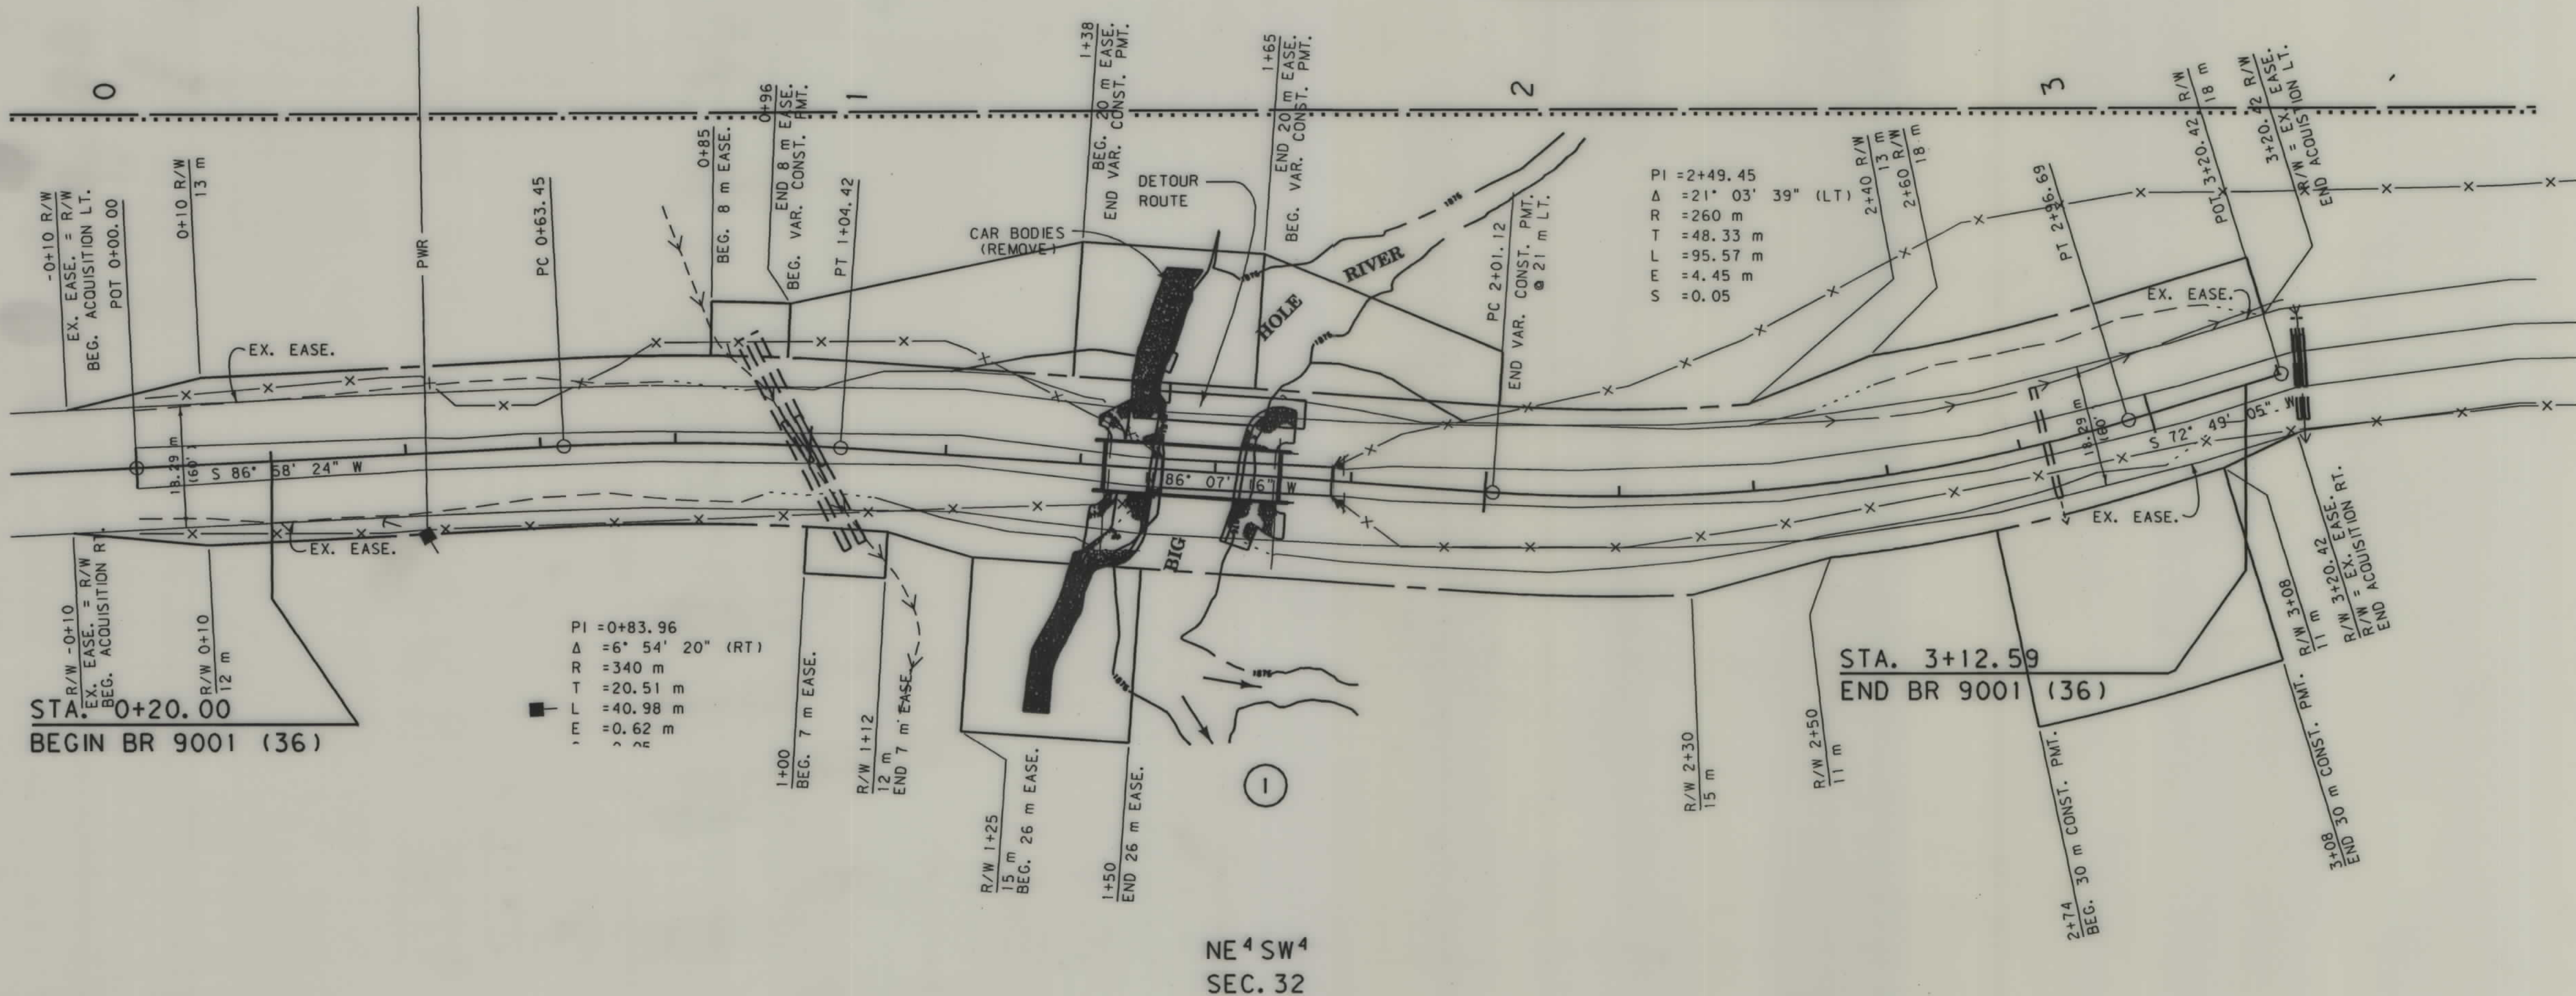

- NOTES: 1. ALL MEASUREMENTS ARE METRIC EXCEPT AS NOTED
2. THE PROPOSED R/W LINE WHERE A SPIRAL CURVE TRANSITION IS USED IS A CHORD RATHER THAN A CONCENTRIC CURVE.

BACKSLOPE LIMITS INCLUDE ROUNDING		CONSTRUCTION LIMITS:	
CUT SECTION		TOE OF CUT	
TOE OF FILL		DITCH BOTTOM	
FHWA/DOT APPROVAL		4/16/98	
MAP REVISED		12/22/98 12/28/98 1/7/99	
2/16/99			

MONTANA
DEPARTMENT OF TRANSPORTATION

RIGHT OF WAY PLAN
BEAVERHEAD COUNTY
SCALE 1"=500'

0M 25M 50M