


PLANS
NOT
TO
SCALE

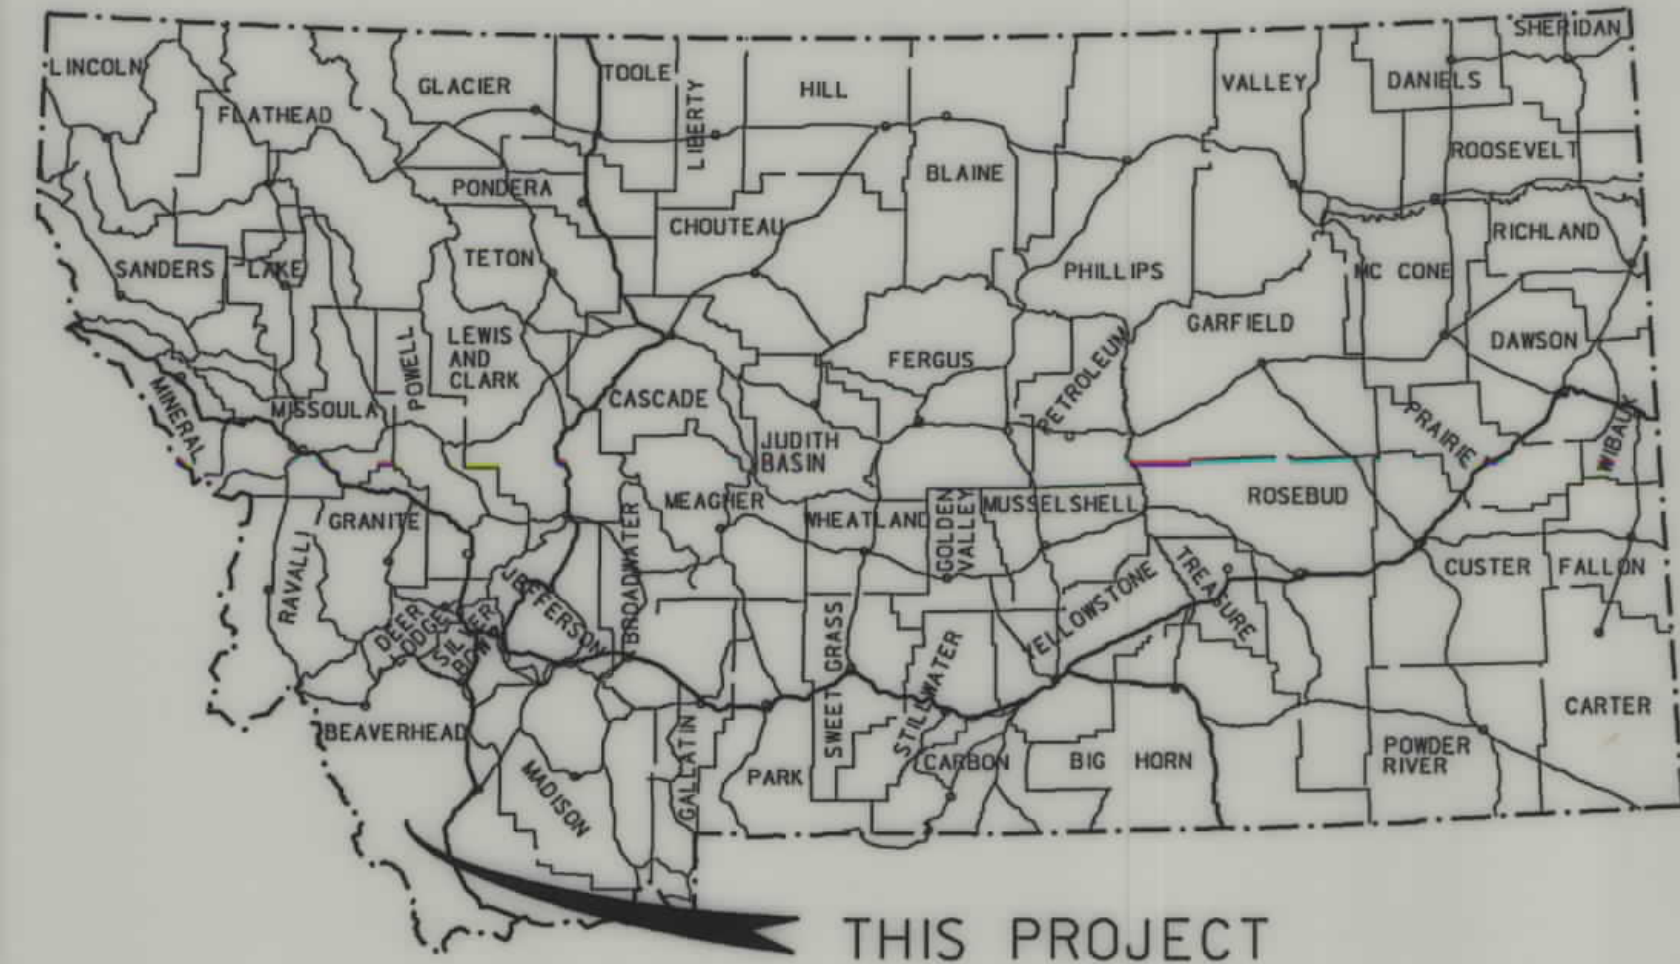


MONTANA DEPARTMENT OF TRANSPORTATION

STATE	RIGHT OF WAY ID.	SHEET NO.	TOTAL SHEETS
MONTANA	BR 9001(52)	1	2
PROJECT NUMBER 4791-052			
HORSE PRAIRIE CR-3 KM NW GRANT			

RIGHT OF WAY PLAN OF FEDERAL AID PROJECT BR 9001(52) HORSE PRAIRIE CR-3 KM NW GRANT BEAVERHEAD COUNTY

0.30 Kilometers

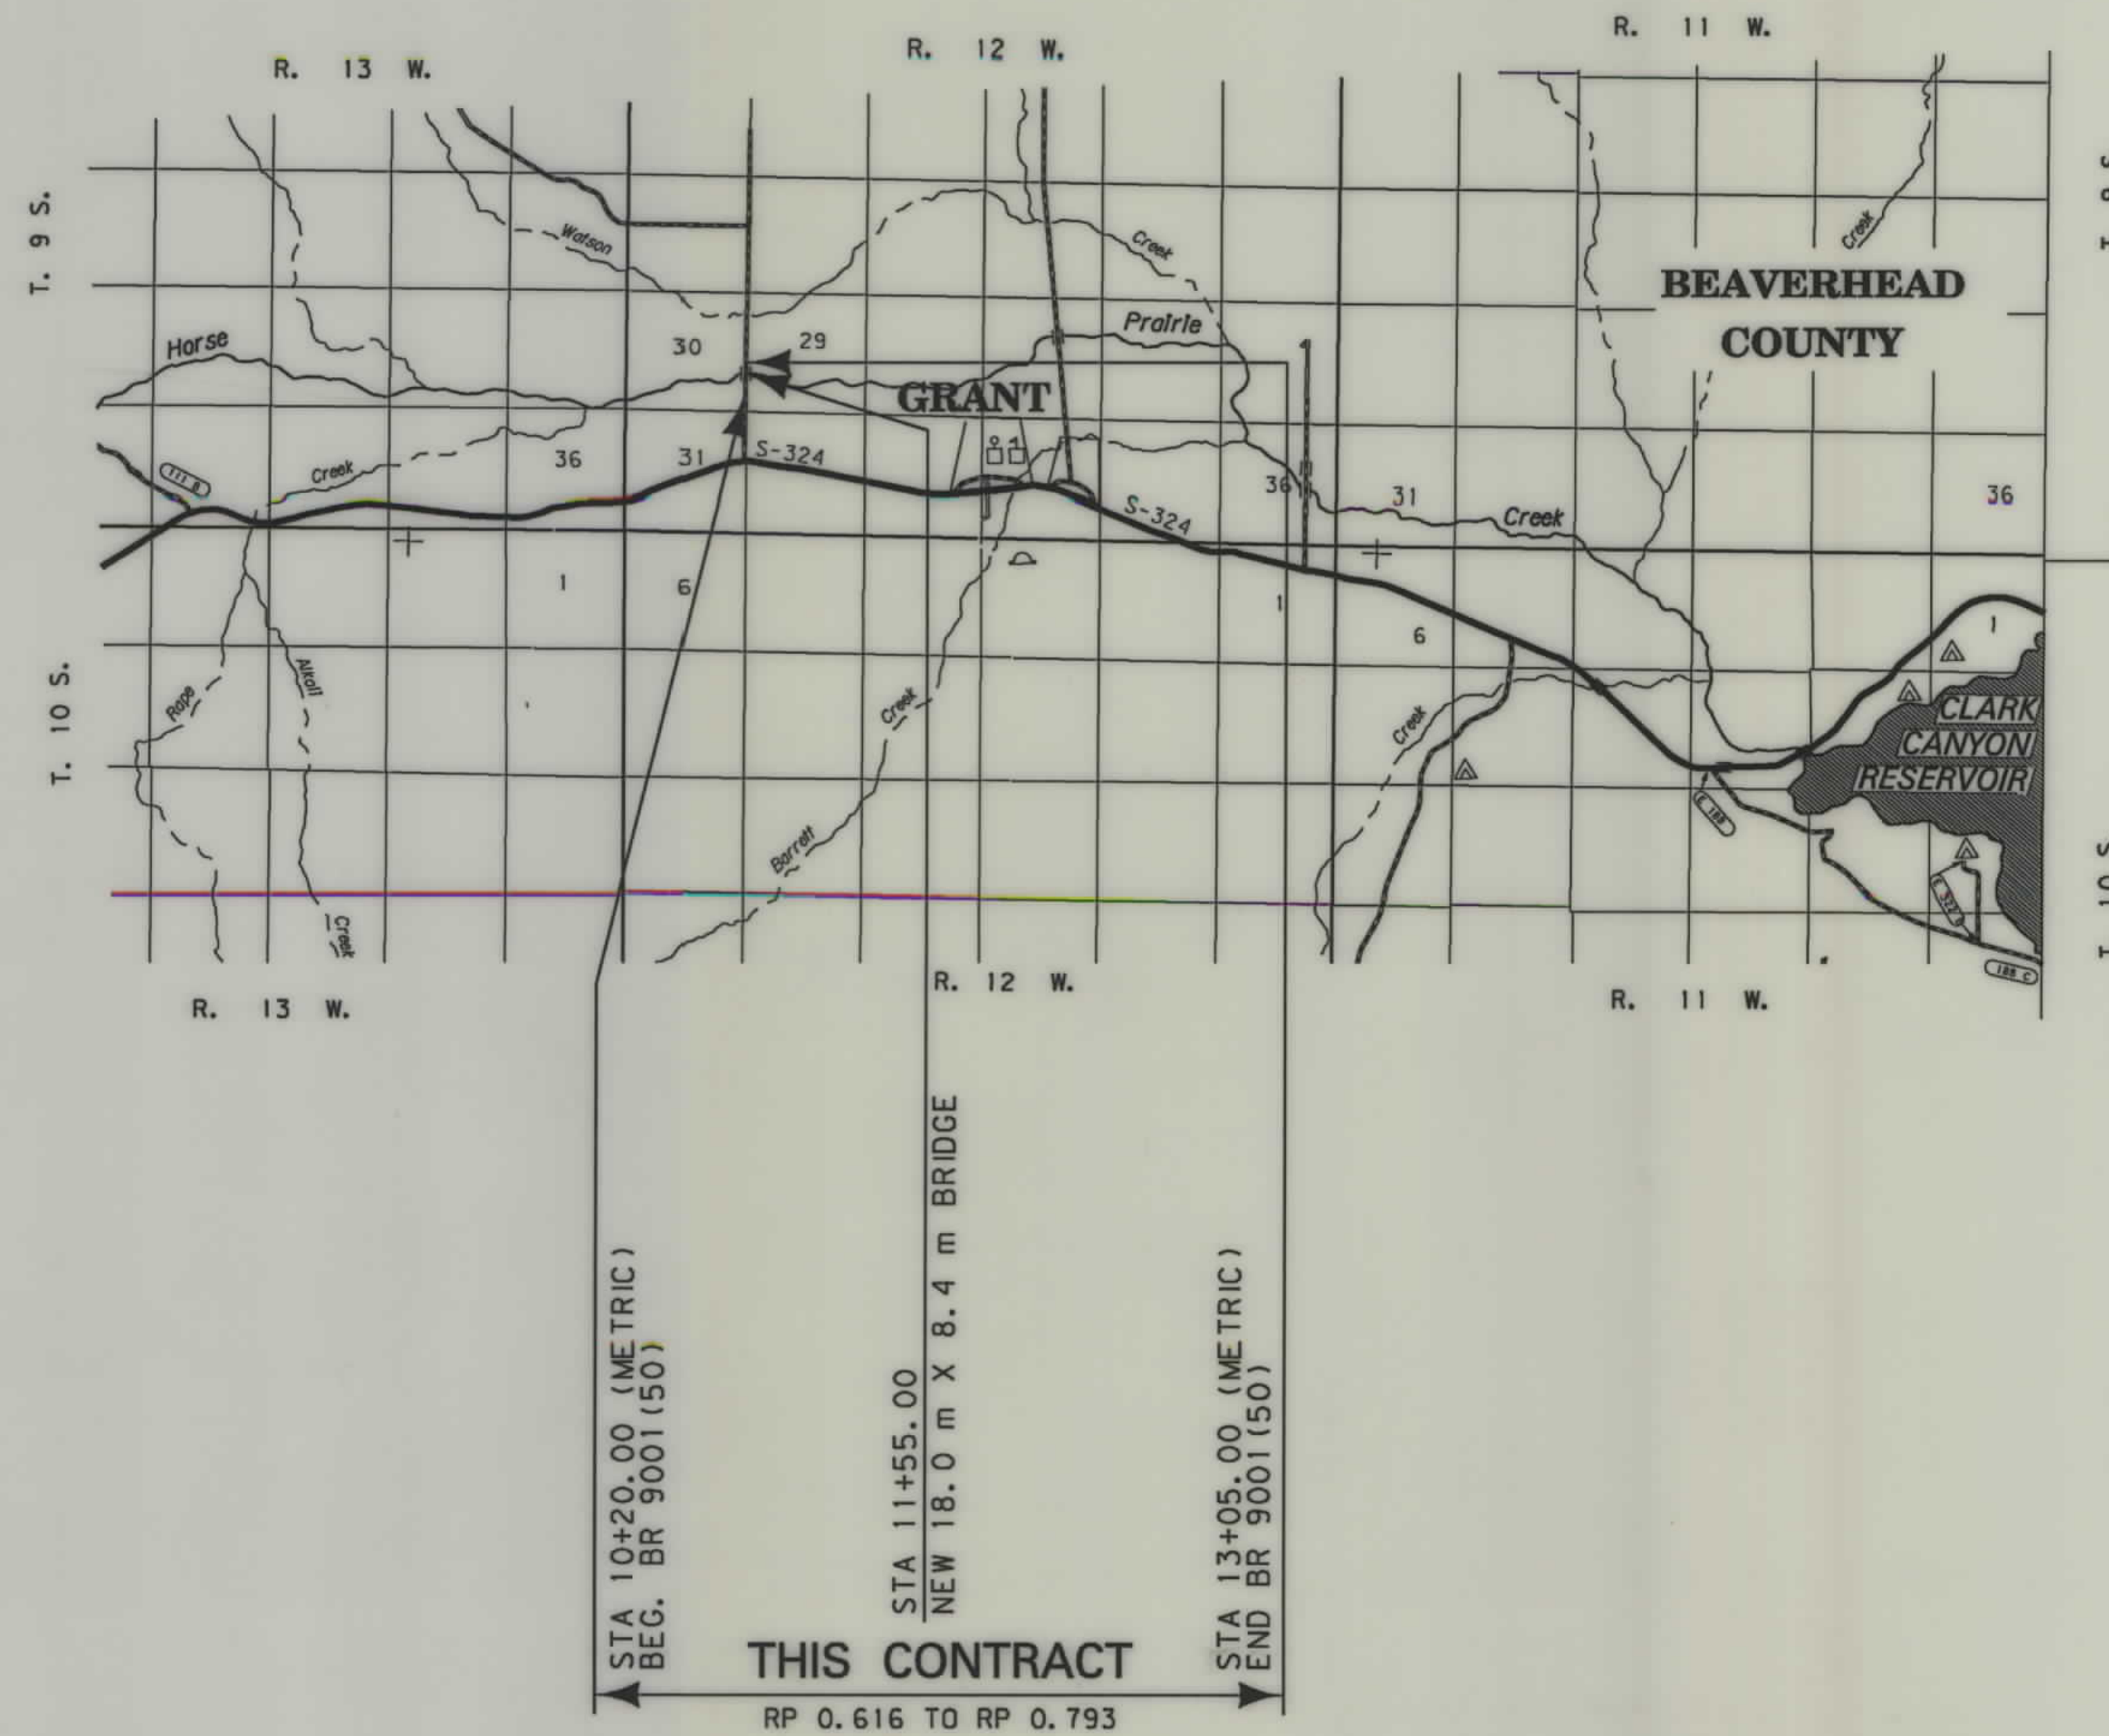

SEE SHEET NO. 2 FOR OWNERSHIP
NAMES, ADDRESSES, AREAS, ETC.

GRID STATE PLANE COORDINATES
THIS IS A STATE PLANE COORDINATE PROJECT.
ALL DIMENSIONS, DISTANCES AND AREAS ON THIS
PROJECT ARE GRID, EXCEPT FOR THE EXISTING
R/W WIDTH DIMENSION, WHICH IS RECORD. THE
COMBINATION SCALE FACTOR IS 0.99971211

CONVENTIONAL SIGNS

- PROPOSED RIGHT OF WAY LINE
- EXISTING RIGHT OF WAY LINE
- RAILROAD RIGHT OF WAY LINE
- RIGHT OF WAY BASELINE
- STK'D CENTERLINE
- SECTION LINE
- OWNERSHIP BOUNDARY
- FULL ACCESS CONTROL
- LIMITED ACCESS CONTROL
- EXISTING ACCESS CONTROL
- PRESENT TRAVELED WAY (P.T.W.)
- FENCE LINE
- EXISTING GUARDRAIL
- PROPOSED GUARDRAIL
- GATE IN FENCE
- CATTLE GUARD: EXIST. - PROPOSED
- SECTION CORNER
- 1/4 SECTION CORNER
- CLOSING CORNER
- MEANDER CORNER
- CENTER OF SECTION
- RIGHT OF WAY MONUMENT
- PROPERTY CORNER PIN
- POWER POLE IN PLACE
- TELEPHONE POLE IN PLACE
- TELEGRAPH POLE IN PLACE
- LIGHT POLE
- PROPOSED CULVERT
- EXISTING CULVERT
- OUTLET DITCH
- INLET DITCH
- EXISTING DITCH
- CHANNEL CHANGES
- DITCH BLOCK
- RIPRAP
- BRIDGES
- RAILROADS
- PARCEL NUMBERS
- APPROACH: EXIST.- PROPOSED

ASSOCIATED PROJECT
ID.
BR 9001(46) PE

RELATED PROJECTS

FHWAMDT APPROVAL 8/26/05
MAP REVISED
CONTROL NO. 4791

THIS CONTRACT
RP 0.616 TO RP 0.793


NOTES: 1. ALL MEASUREMENTS ARE METRIC EXCEPT AS NOTED

RDROW

10/4/2004

J. RICKERT
MONTANA
CADD

3
2
REVISED

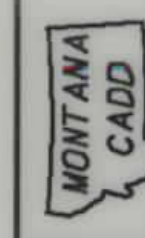


RDROW

cs:\dm\4791\road\001.dwg
8/16/2006
9:36:08 AM
N:\CPS - U0250

OWNERSHIP																			
PARCEL	NAME	ADDRESS	TOTAL AREA		GROSS R/W AREA		EX. EASE. AREA		NET AREA		REMAINDER				CONST. PMT. AREA		EASE. AREA		SHEET NO.
			METRIC	ENGLISH	METRIC	ENGLISH	METRIC	ENGLISH	METRIC	ENGLISH	LEFT		RIGHT		METRIC	ENGLISH	METRIC	ENGLISH	
											METRIC	ENGLISH	METRIC	ENGLISH					
1	DELETED																		
2	CENTENNIAL LIVESTOCK	900 MANSFIELD RD, DILLON, MT 59725	64.750+ ha	160.00+AC	40.686 ha	101.70 AC	0.457 ha	1.13 AC	40.229 ha	100.57 AC					0.096 ha	0.24 AC			2

* TO BE ACQUIRED AS EASEMENT IN THE NAME OF BEAVERHEAD COUNTY

STATE	RIGHT OF WAY ID.	SHEET NO.	TOTAL SHEETS
MONTANA	BR 9001(52)	2	2
PROJECT NUMBER 4791-052			
HORSE PRAIRIE CR-3 KM NW GRANT			
RIGHT-OF-WAY COORDINATE ASCII FILES			
R/W BREAK COORDS: 4791ROBRK001.TXT			
R/W BASELINE COORDS: 4791ROBAS001.TXT			
ALL FILES ARE LOCATED ON THE CADD SERVER			
IN THE RO DIRECTORY, UNDER PROJECT: 4791			

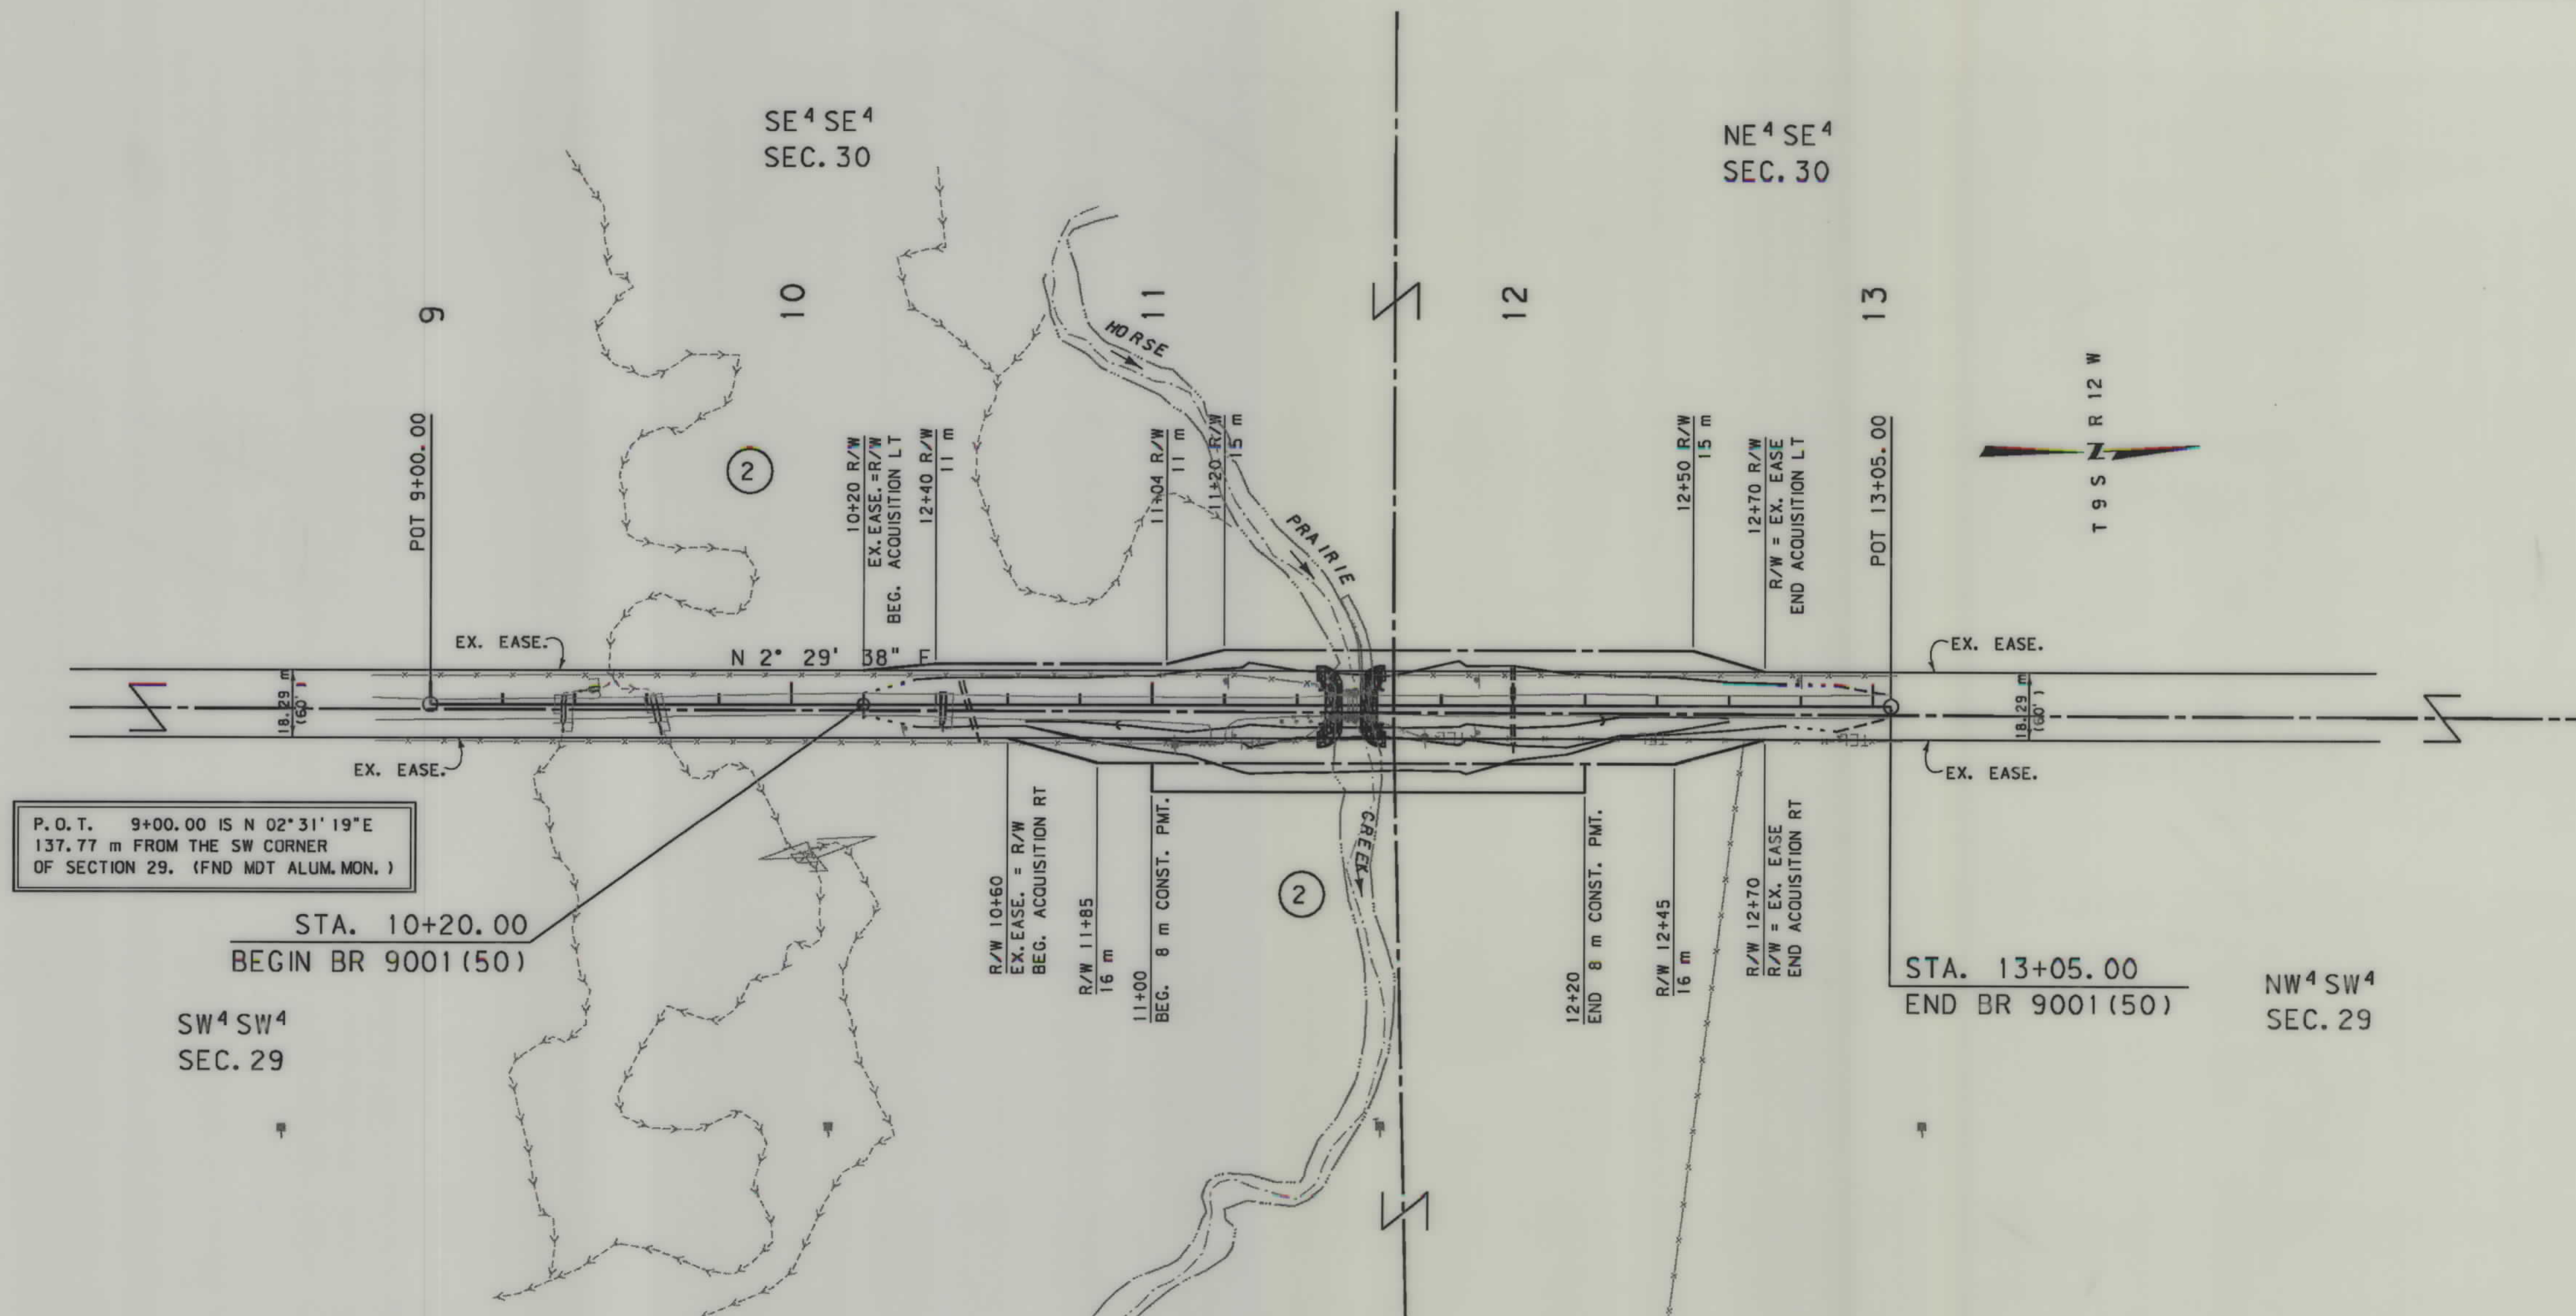

GRID STATE PLANE COORDINATES

THIS IS A STATE PLANE COORDINATE PROJECT. ALL DIMENSIONS, DISTANCES AND AREAS ON THIS PROJECT ARE GRID, EXCEPT FOR THE EXISTING R/W WIDTH DIMENSION, WHICH IS RECORD. THE COMBINATION SCALE FACTOR IS 0.99971211

- NOTES:
1. ALL MEASUREMENTS ARE METRIC EXCEPT AS NOTED
 2. THE PROPOSED R/W LINE WHERE A SPIRAL CURVE TRANSITION IS USED IS A CHORD RATHER THAN A CONCENTRIC CURVE.
 3. THE ENGLISH AREAS ARE FOR INFORMATIONAL PURPOSES ONLY.
 4. ALL STATIONS AND OFFSETS FOR R/W BREAKS ARE IN REFERENCE TO THE R/W BASELINE.

BACKSLOPE LIMITS INCLUDE ROUNDING
CONSTRUCTION LIMITS: CUT SECTION TOE OF FILL
FHWA/DOT APPROVAL 8/26/05
MAP REVISED 8-14-06

MONTANA
DEPARTMENT OF TRANSPORTATION
RIGHT OF WAY PLAN
BEAVERHEAD COUNTY
SCALE 1:1000

