

PLANS
NOT
TO
SCALE


OWNERSHIPS

PARCEL	NAME	ADDRESS	CONST. PERMIT AREA	EASEMENT AREA
1.	FRANCIS BARDANOUVE	BOX 124, HARLEM, MT. 59526	0.01 AC.	0.01 AC.


* EASEMENT TO BE ACQUIRED IN THE NAME OF BLAINE COUNTY

STATE	PROJECT NO.	SHT. NO.
MONT.	BR 9003(10)	1 of 1.

SNAKE CREEK BR.

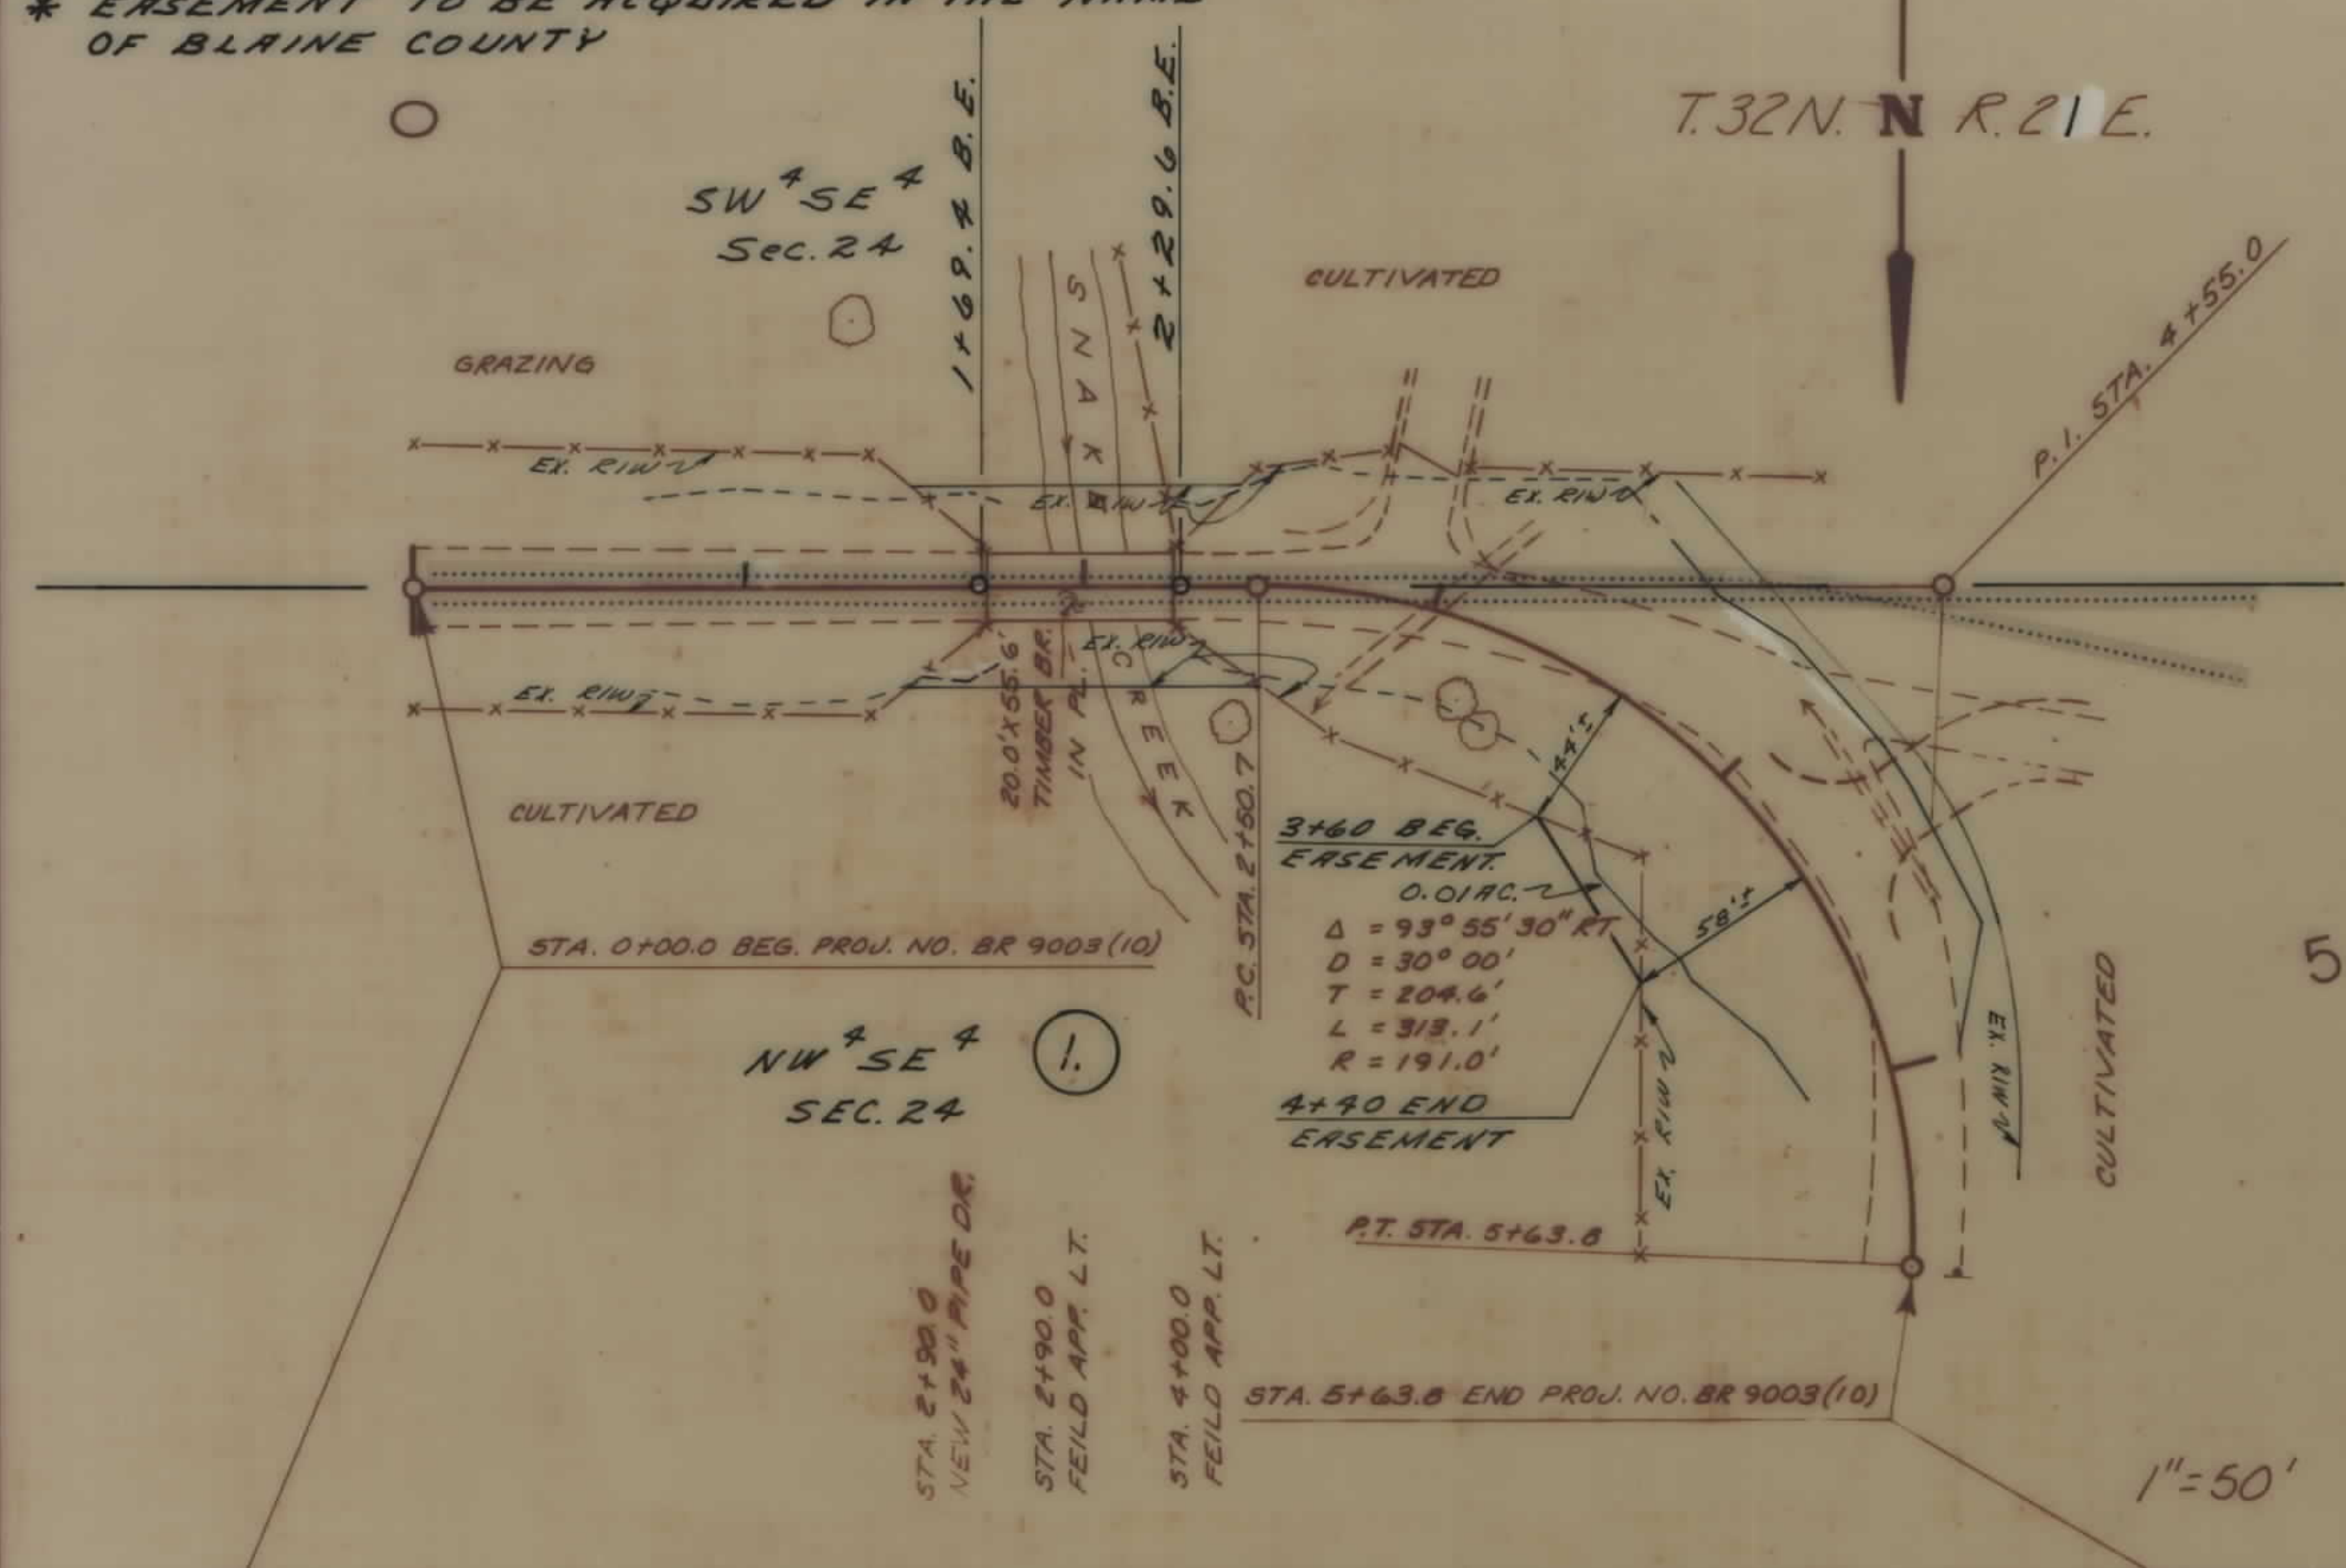

1"=50'

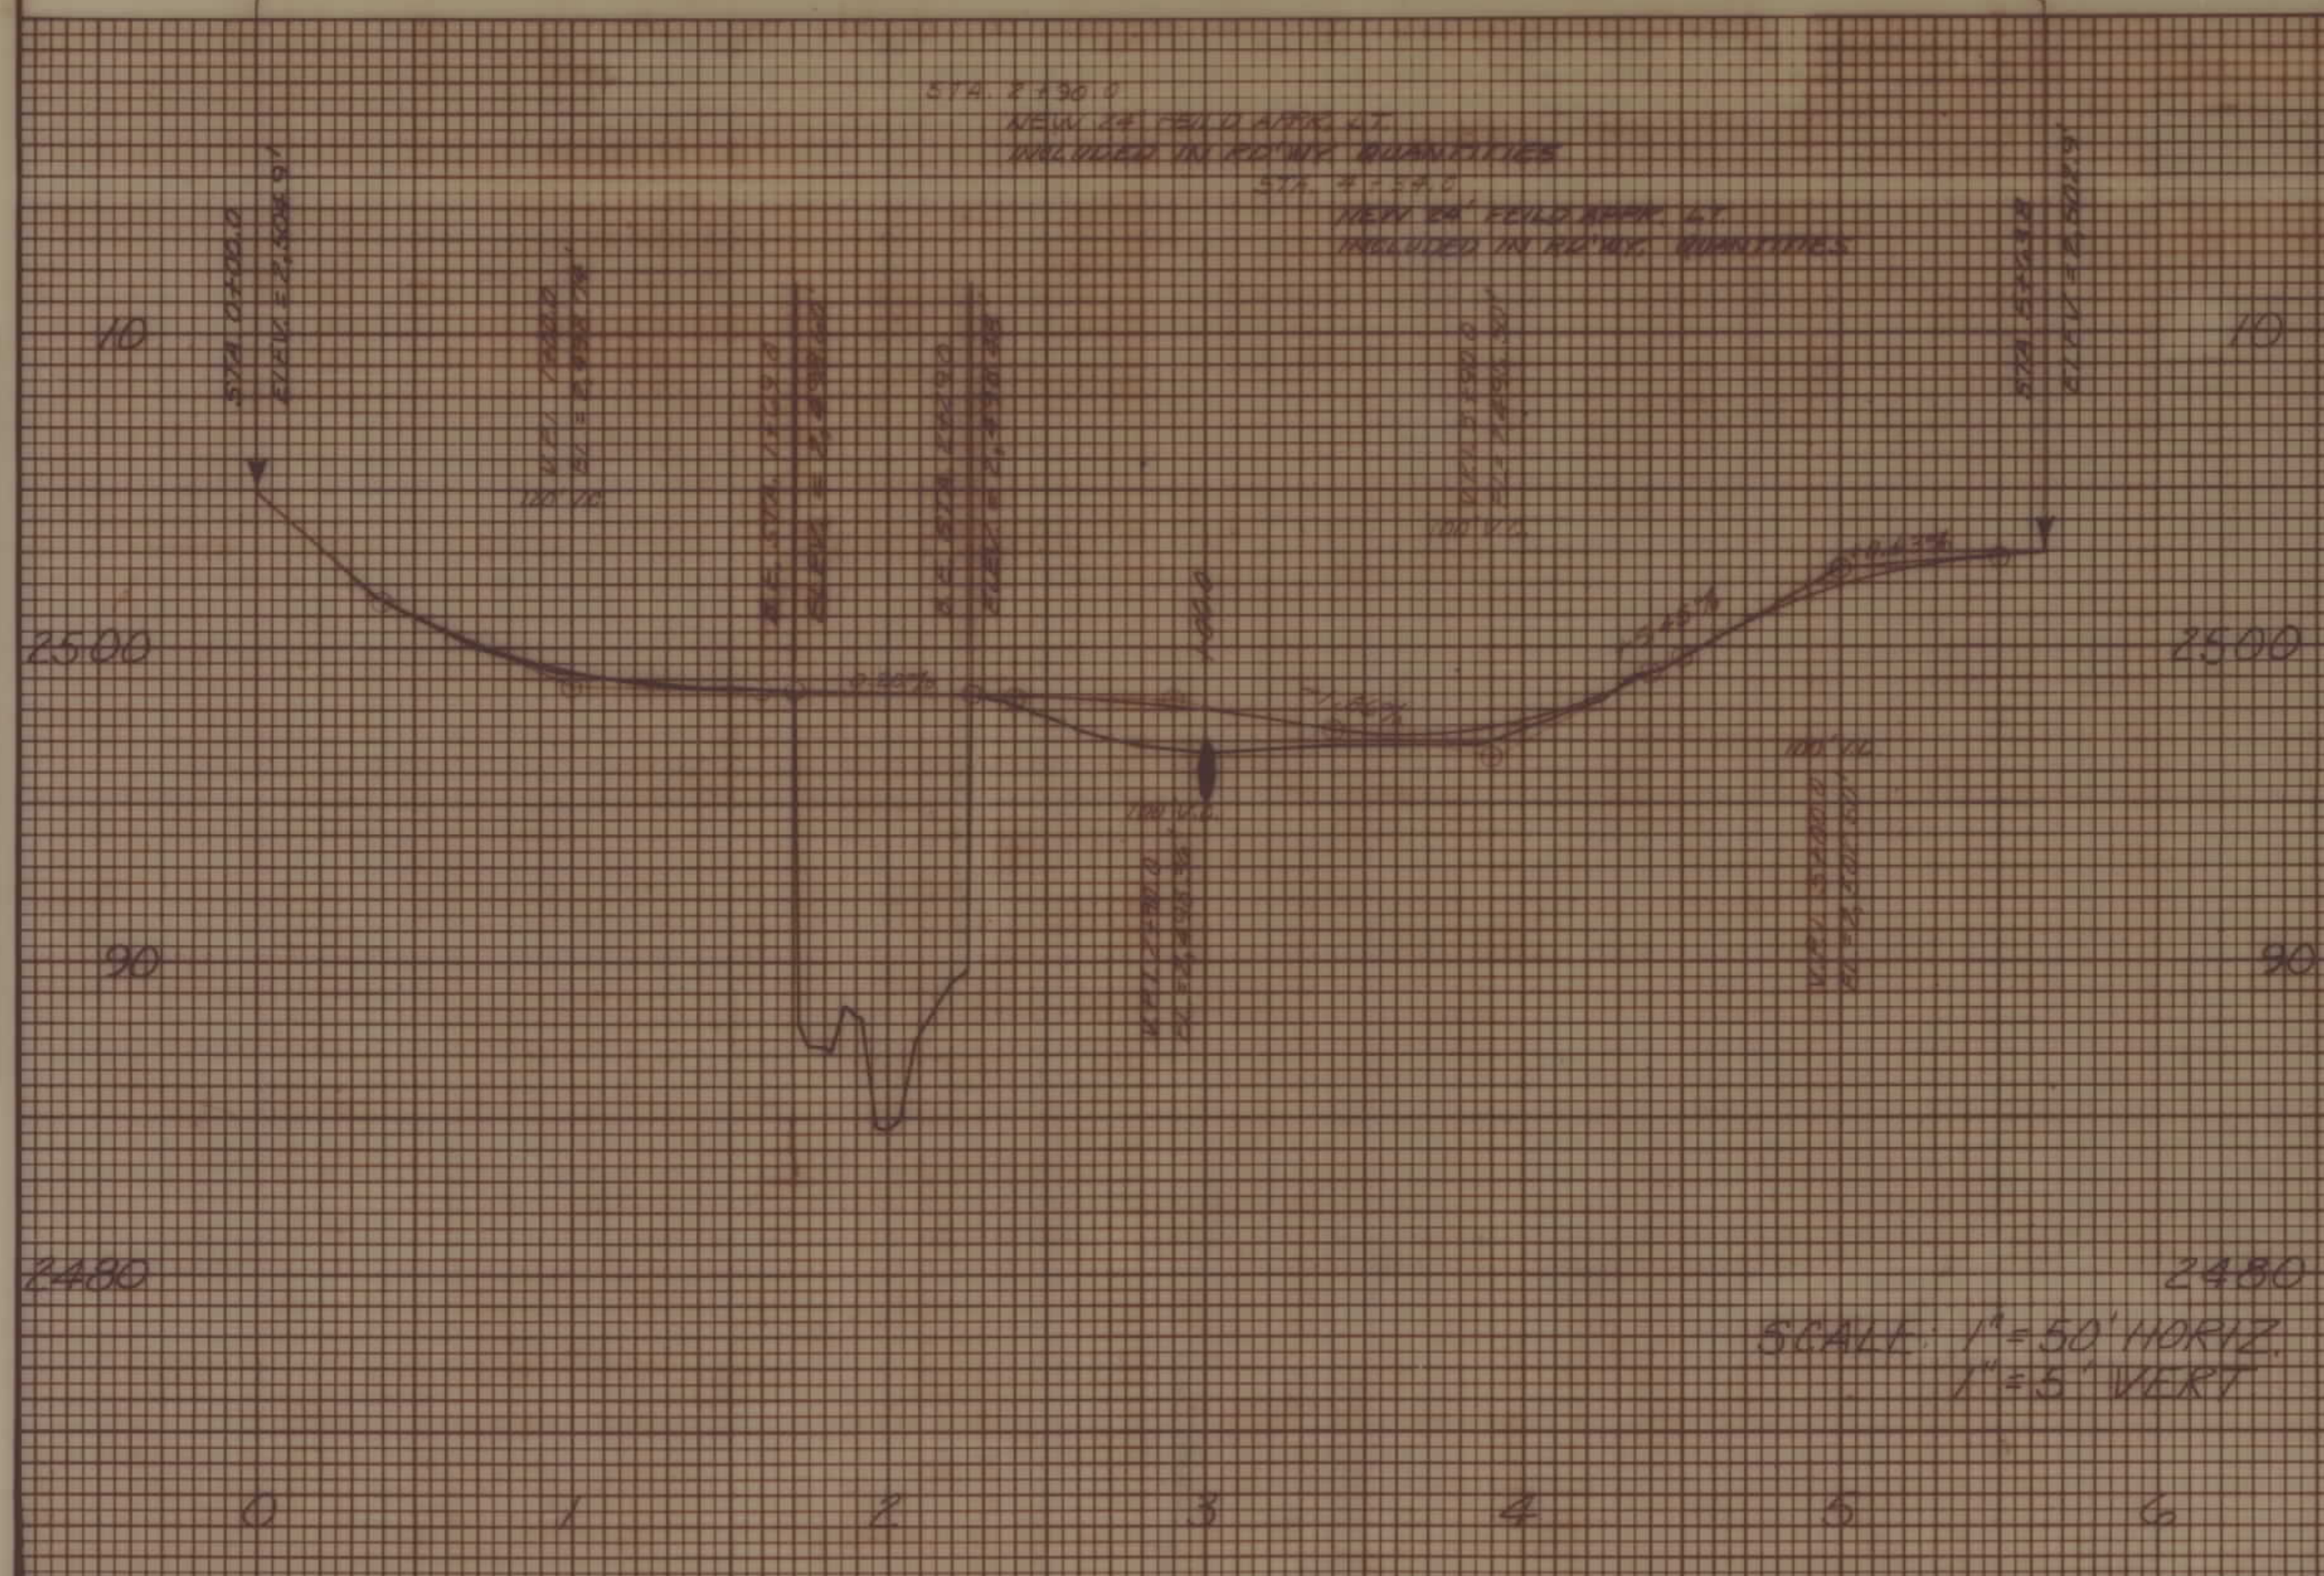

SCALE: 1"=50' HORIZ.
1"=5' VERT.

BACKSLOPE LIMITS INCLUDE ROUNDING CONSTRUCTION LIMITS TOP OF CUT TOE OF FILL	MAP TRANS. TO R/W MAP REVISED B.P.R. APPROVAL
--	---

STATE OF MONTANA
DEPARTMENT OF HIGHWAYS
LAND REQUIRED FOR RIGHT OF WAY
BLAINE COUNTY
SCALE 1"=50' MAP COMPLETED

DATE
BY
SURVEYED
PLOTTED
NOTE BOOK
AREAS CHECKED

DATE
BY
ORIGINAL SURVEY
PLOTTED
NOTE BOOK
AREAS CHECKED