
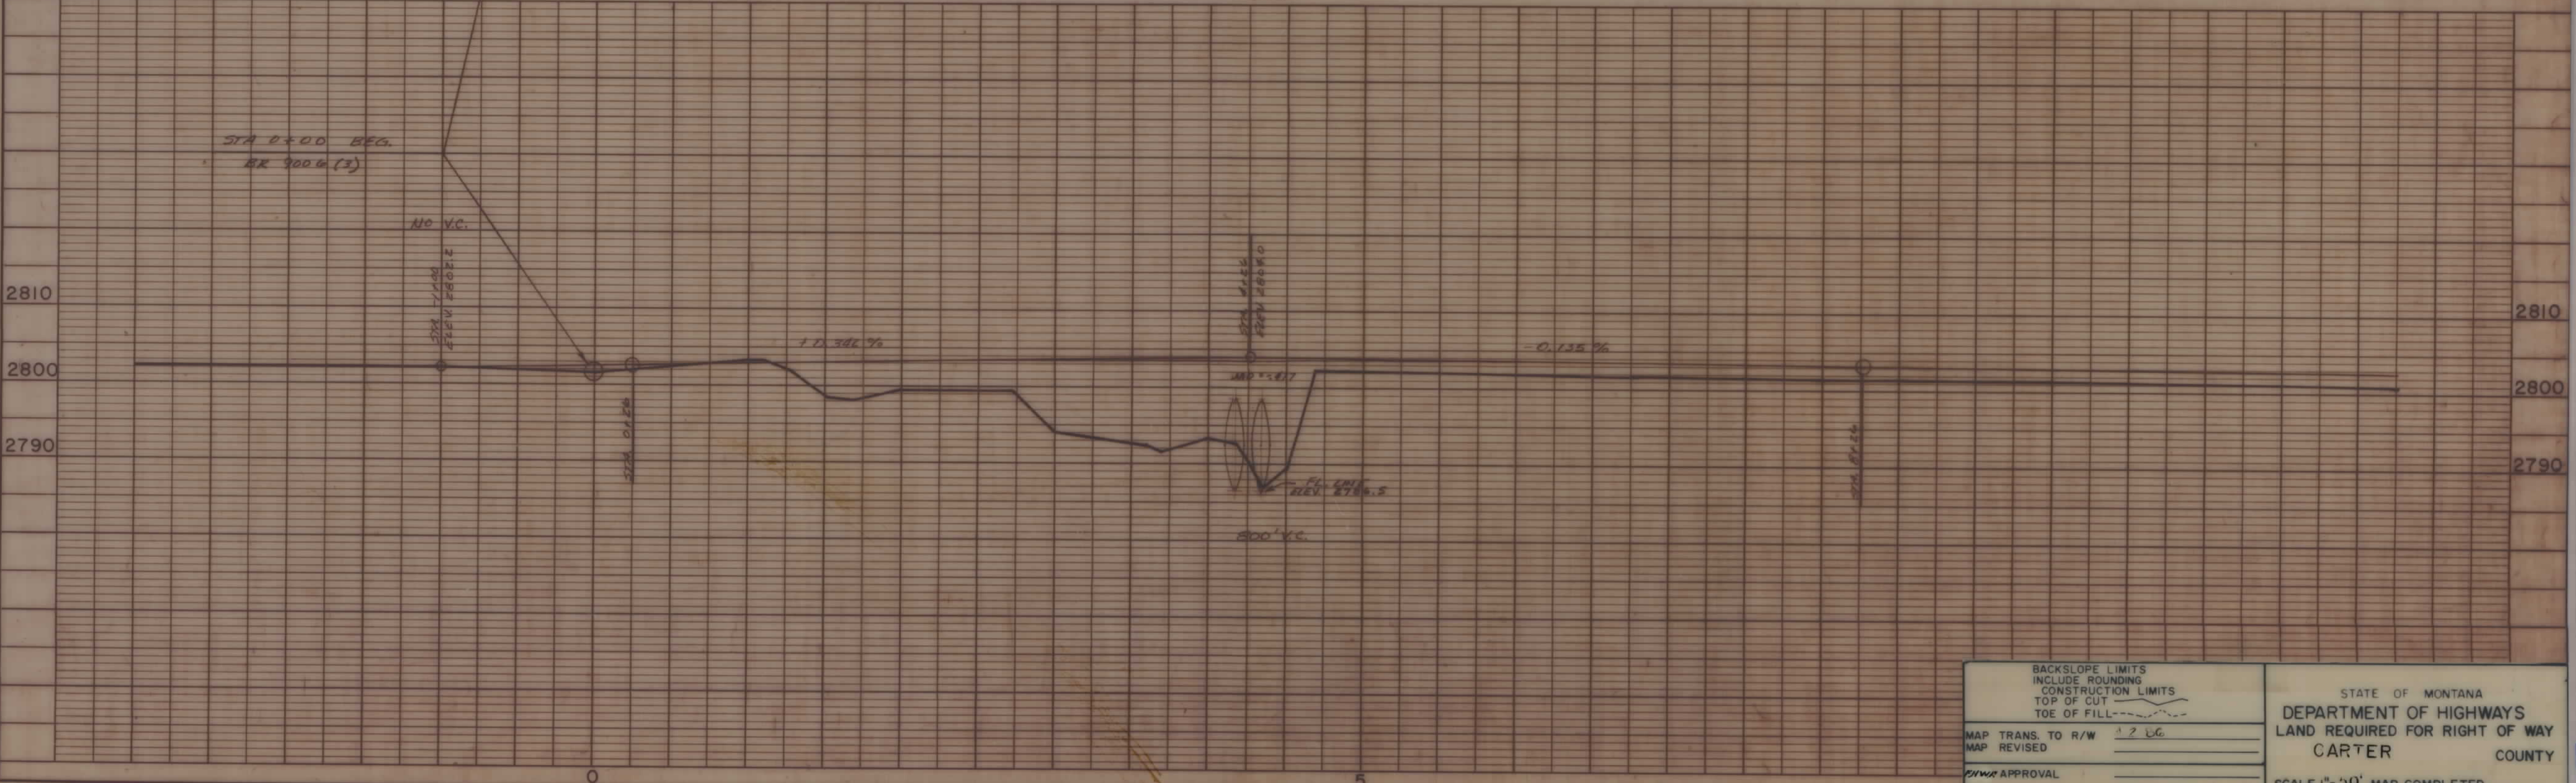


PLANS
NOT
TO
SCALE

OWNERSHIPS				
PARCEL	NAME	ADDRESS	CONST PERMIT AREA	EASEMENT AREA
1.	SEE SHEET #2			

STATE	PROJECT NO.	SHEET NO.
MONTANA	BR 9099 (1) R/W BR 9006 (3)	1 OF 2.

THOMPSON CR. BR. - 12 MILES
W. OF ALZADA

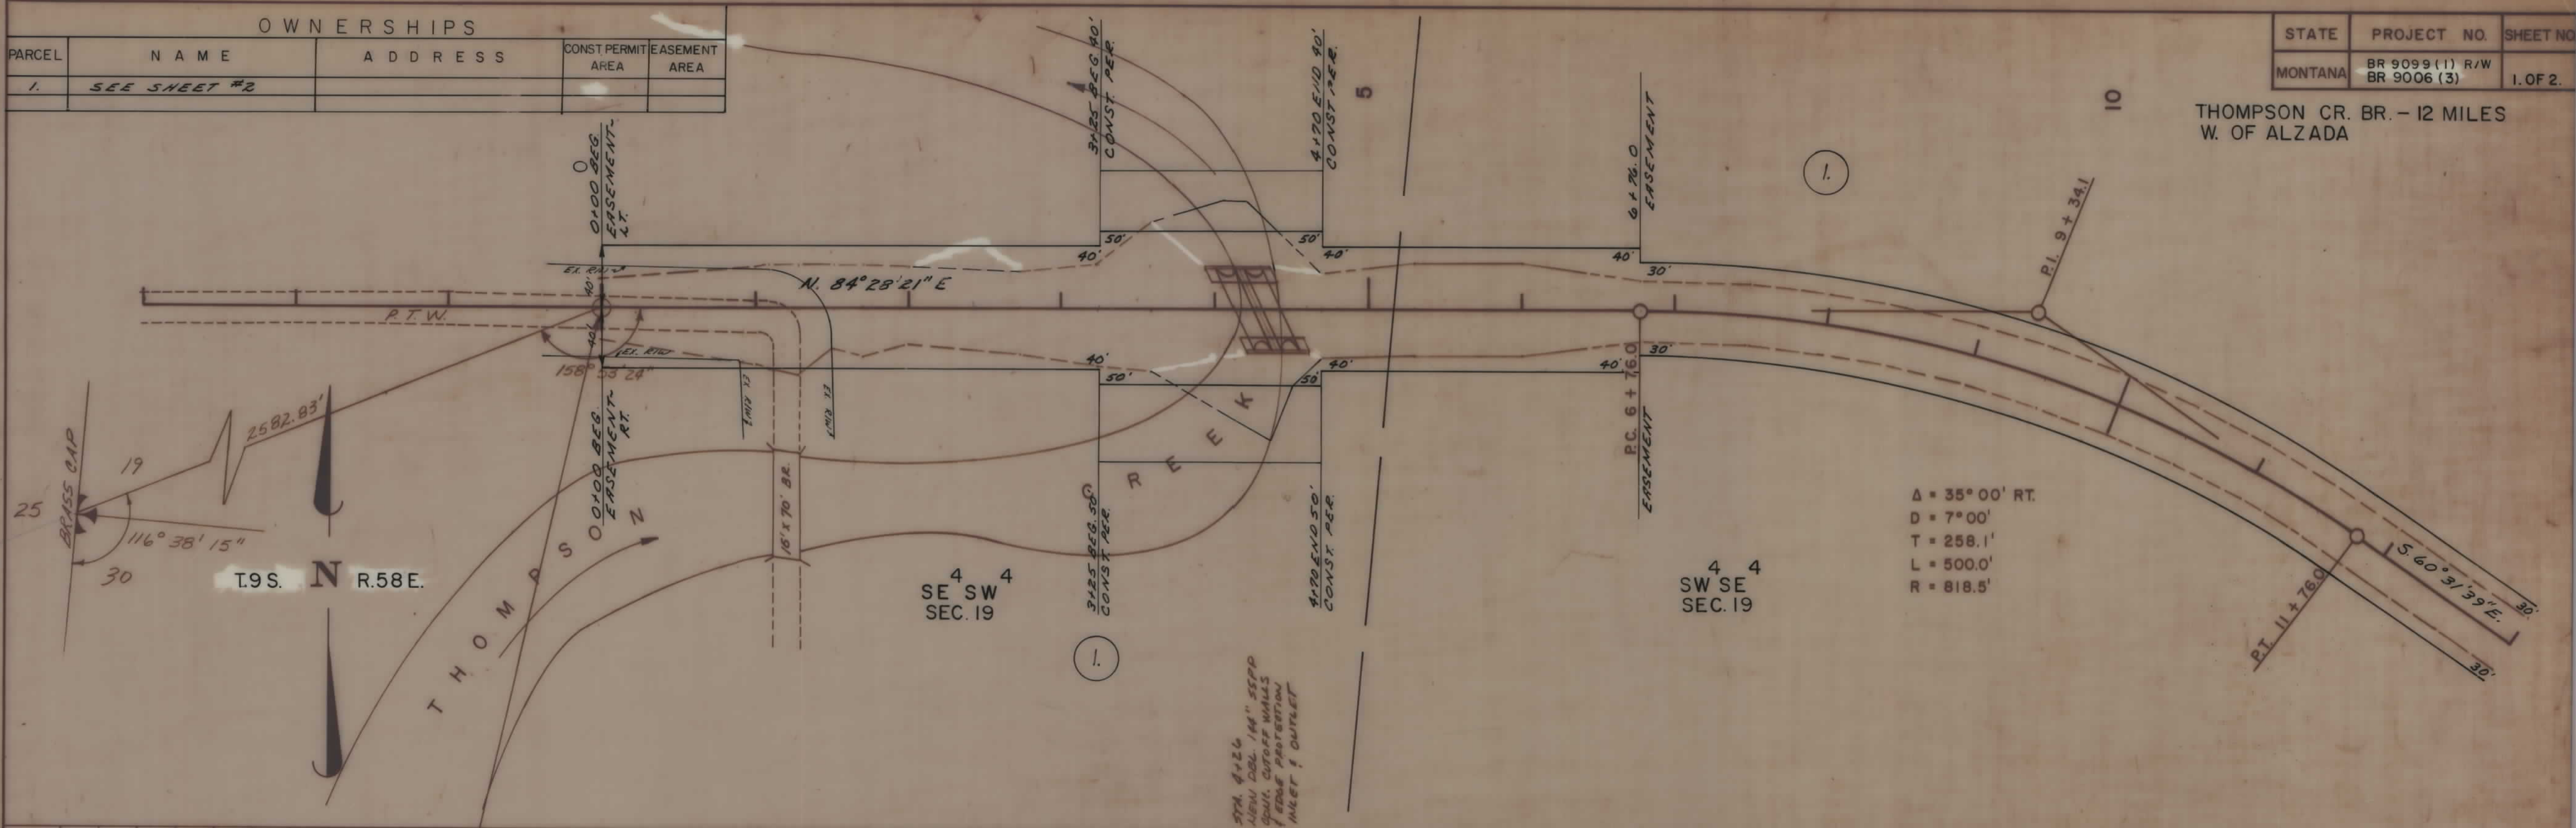

BACKSLOPE LIMITS
INCLUDE ROUNDING
CONSTRUCTION LIMITS
TOP OF CUT
TOE OF FILL

MAP TRANS. TO R/W 1/2 VG
MAP REVISED
PIWR APPROVAL



STATE OF MONTANA
DEPARTMENT OF HIGHWAYS
LAND REQUIRED FOR RIGHT OF WAY
CARTER COUNTY
SCALE 1" = 50' MAP COMPLETED

OWNERSHIPS				
PARCEL	NAME	ADDRESS	CONST. PERMIT AREA	EASEMENT AREA
1.	COCHRAN GRAZING ASSOC.	ALZADA, MT. 59311	0.36 AC.	*2.66 AC.

STATE	PROJECT NO.	SHEET NO.
MONTANA	BR 9099 (1) R/W BR 9006 (3)	2 OF 2.

THOMPSON CR. BR. - 12 MILES
W. OF ALZADA

* EASEMENT TO BE ACQUIRED IN THE NAME
OF CARTER COUNTY - EASEMENT AREA EXCLUDED
EX. R/W.

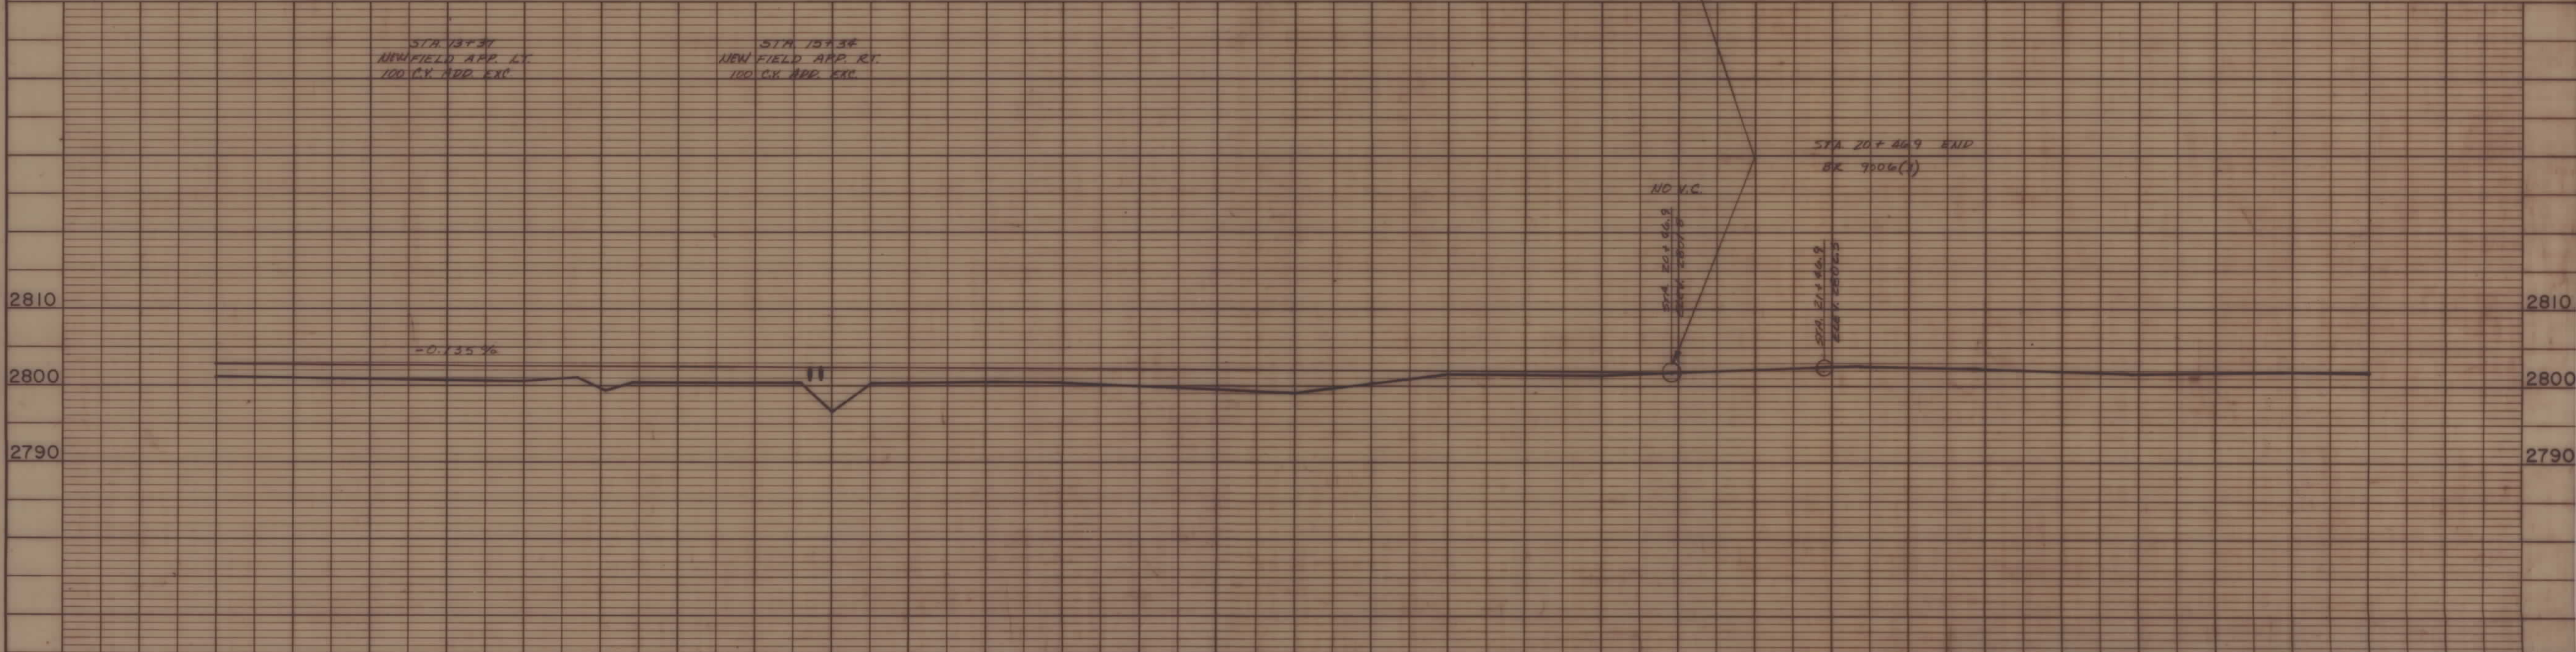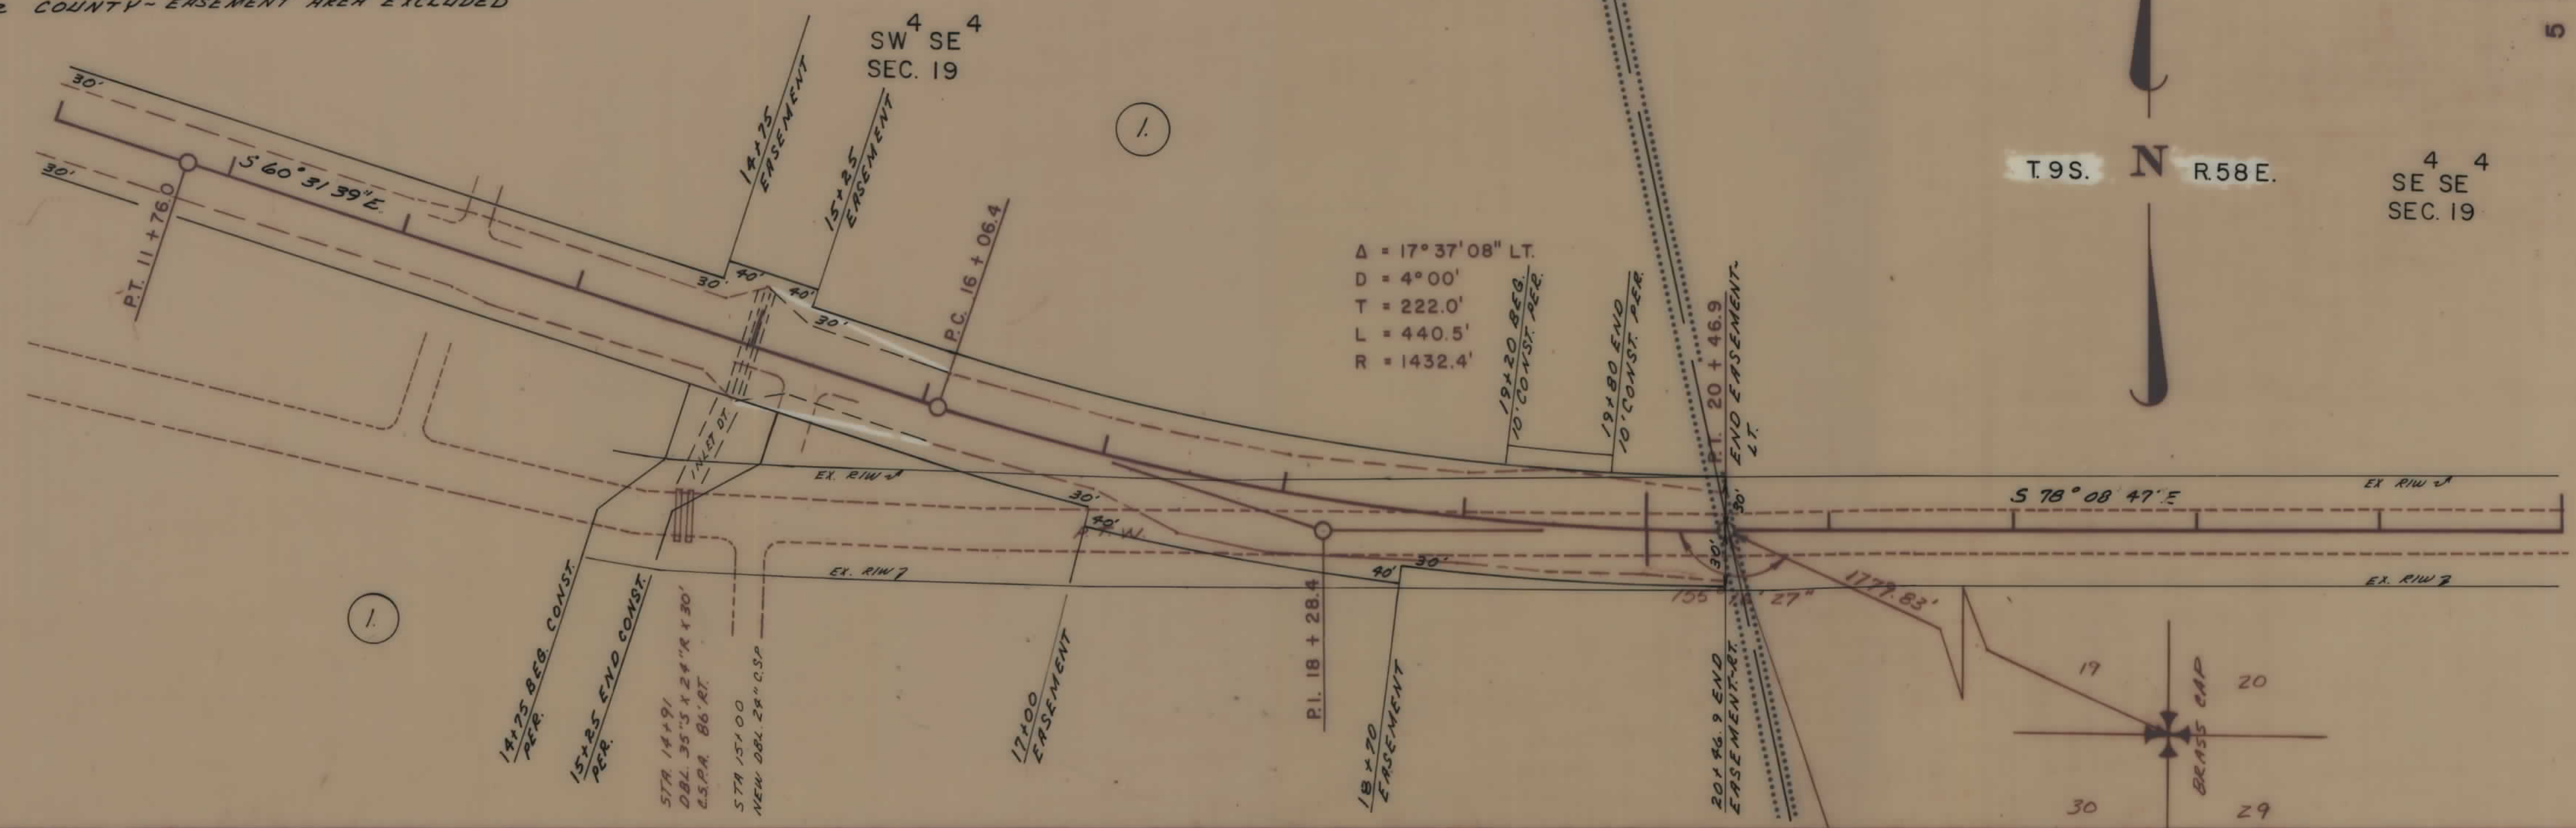

BACKSLOPE LIMITS INCLUDE ROUNDING CONSTRUCTION LIMITS TOP OF CUT TOE OF FILL		STATE OF MONTANA DEPARTMENT OF HIGHWAYS LAND REQUIRED FOR RIGHT OF WAY CARTER COUNTY
MAP TRANS. TO R/W	4.2 SC	
MAP REVISED		
FWWA APPROVAL		

PLAN
NOTE BOOK
No.

PROFILE
NOTE BOOK
No.