


PLANS

NOT

TO

SCALE

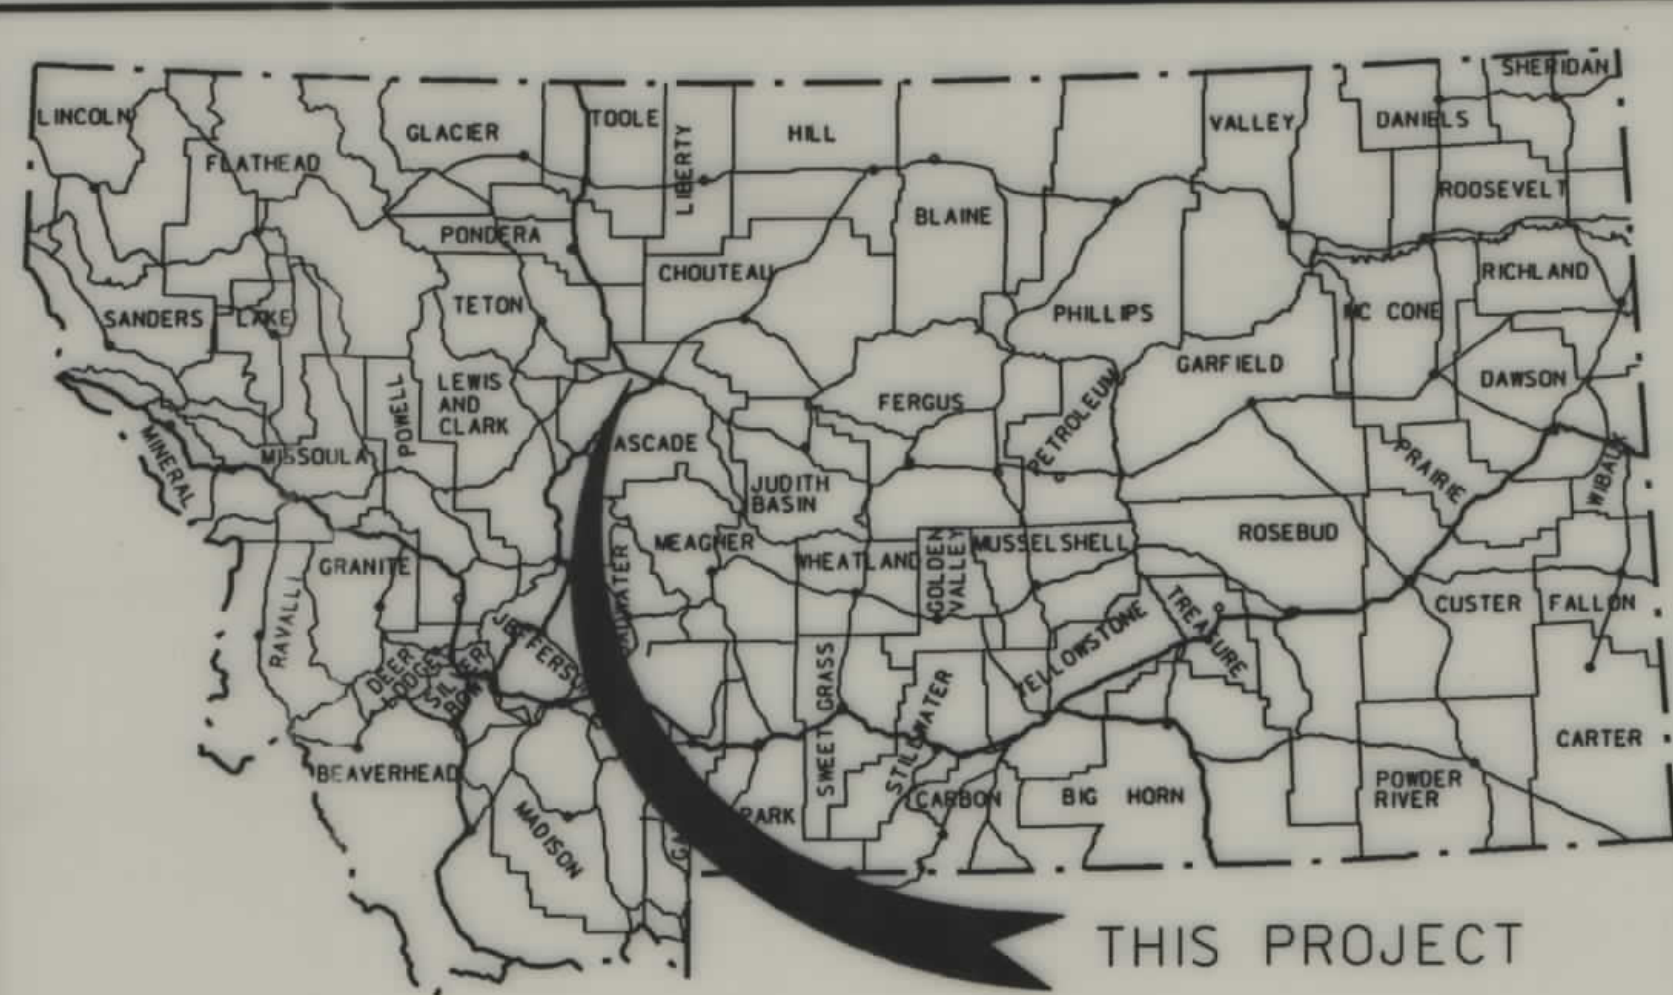


# MONTANA DEPARTMENT OF TRANSPORTATION

| STATE                   | RIGHT OF WAY ID. | SHEET NO. | TOTAL SHEETS |
|-------------------------|------------------|-----------|--------------|
| MONTANA                 | BR 9007(33)      | 1         | 3            |
| PROJECT NUMBER 3093-033 |                  |           |              |
| SUN RIVER - MANCHESTER  |                  |           |              |

## RIGHT OF WAY PLAN OF FEDERAL AID PROJECT BR 9007(33) SUN RIVER - MANCHESTER CASCADE COUNTY

0.4 Kilometers

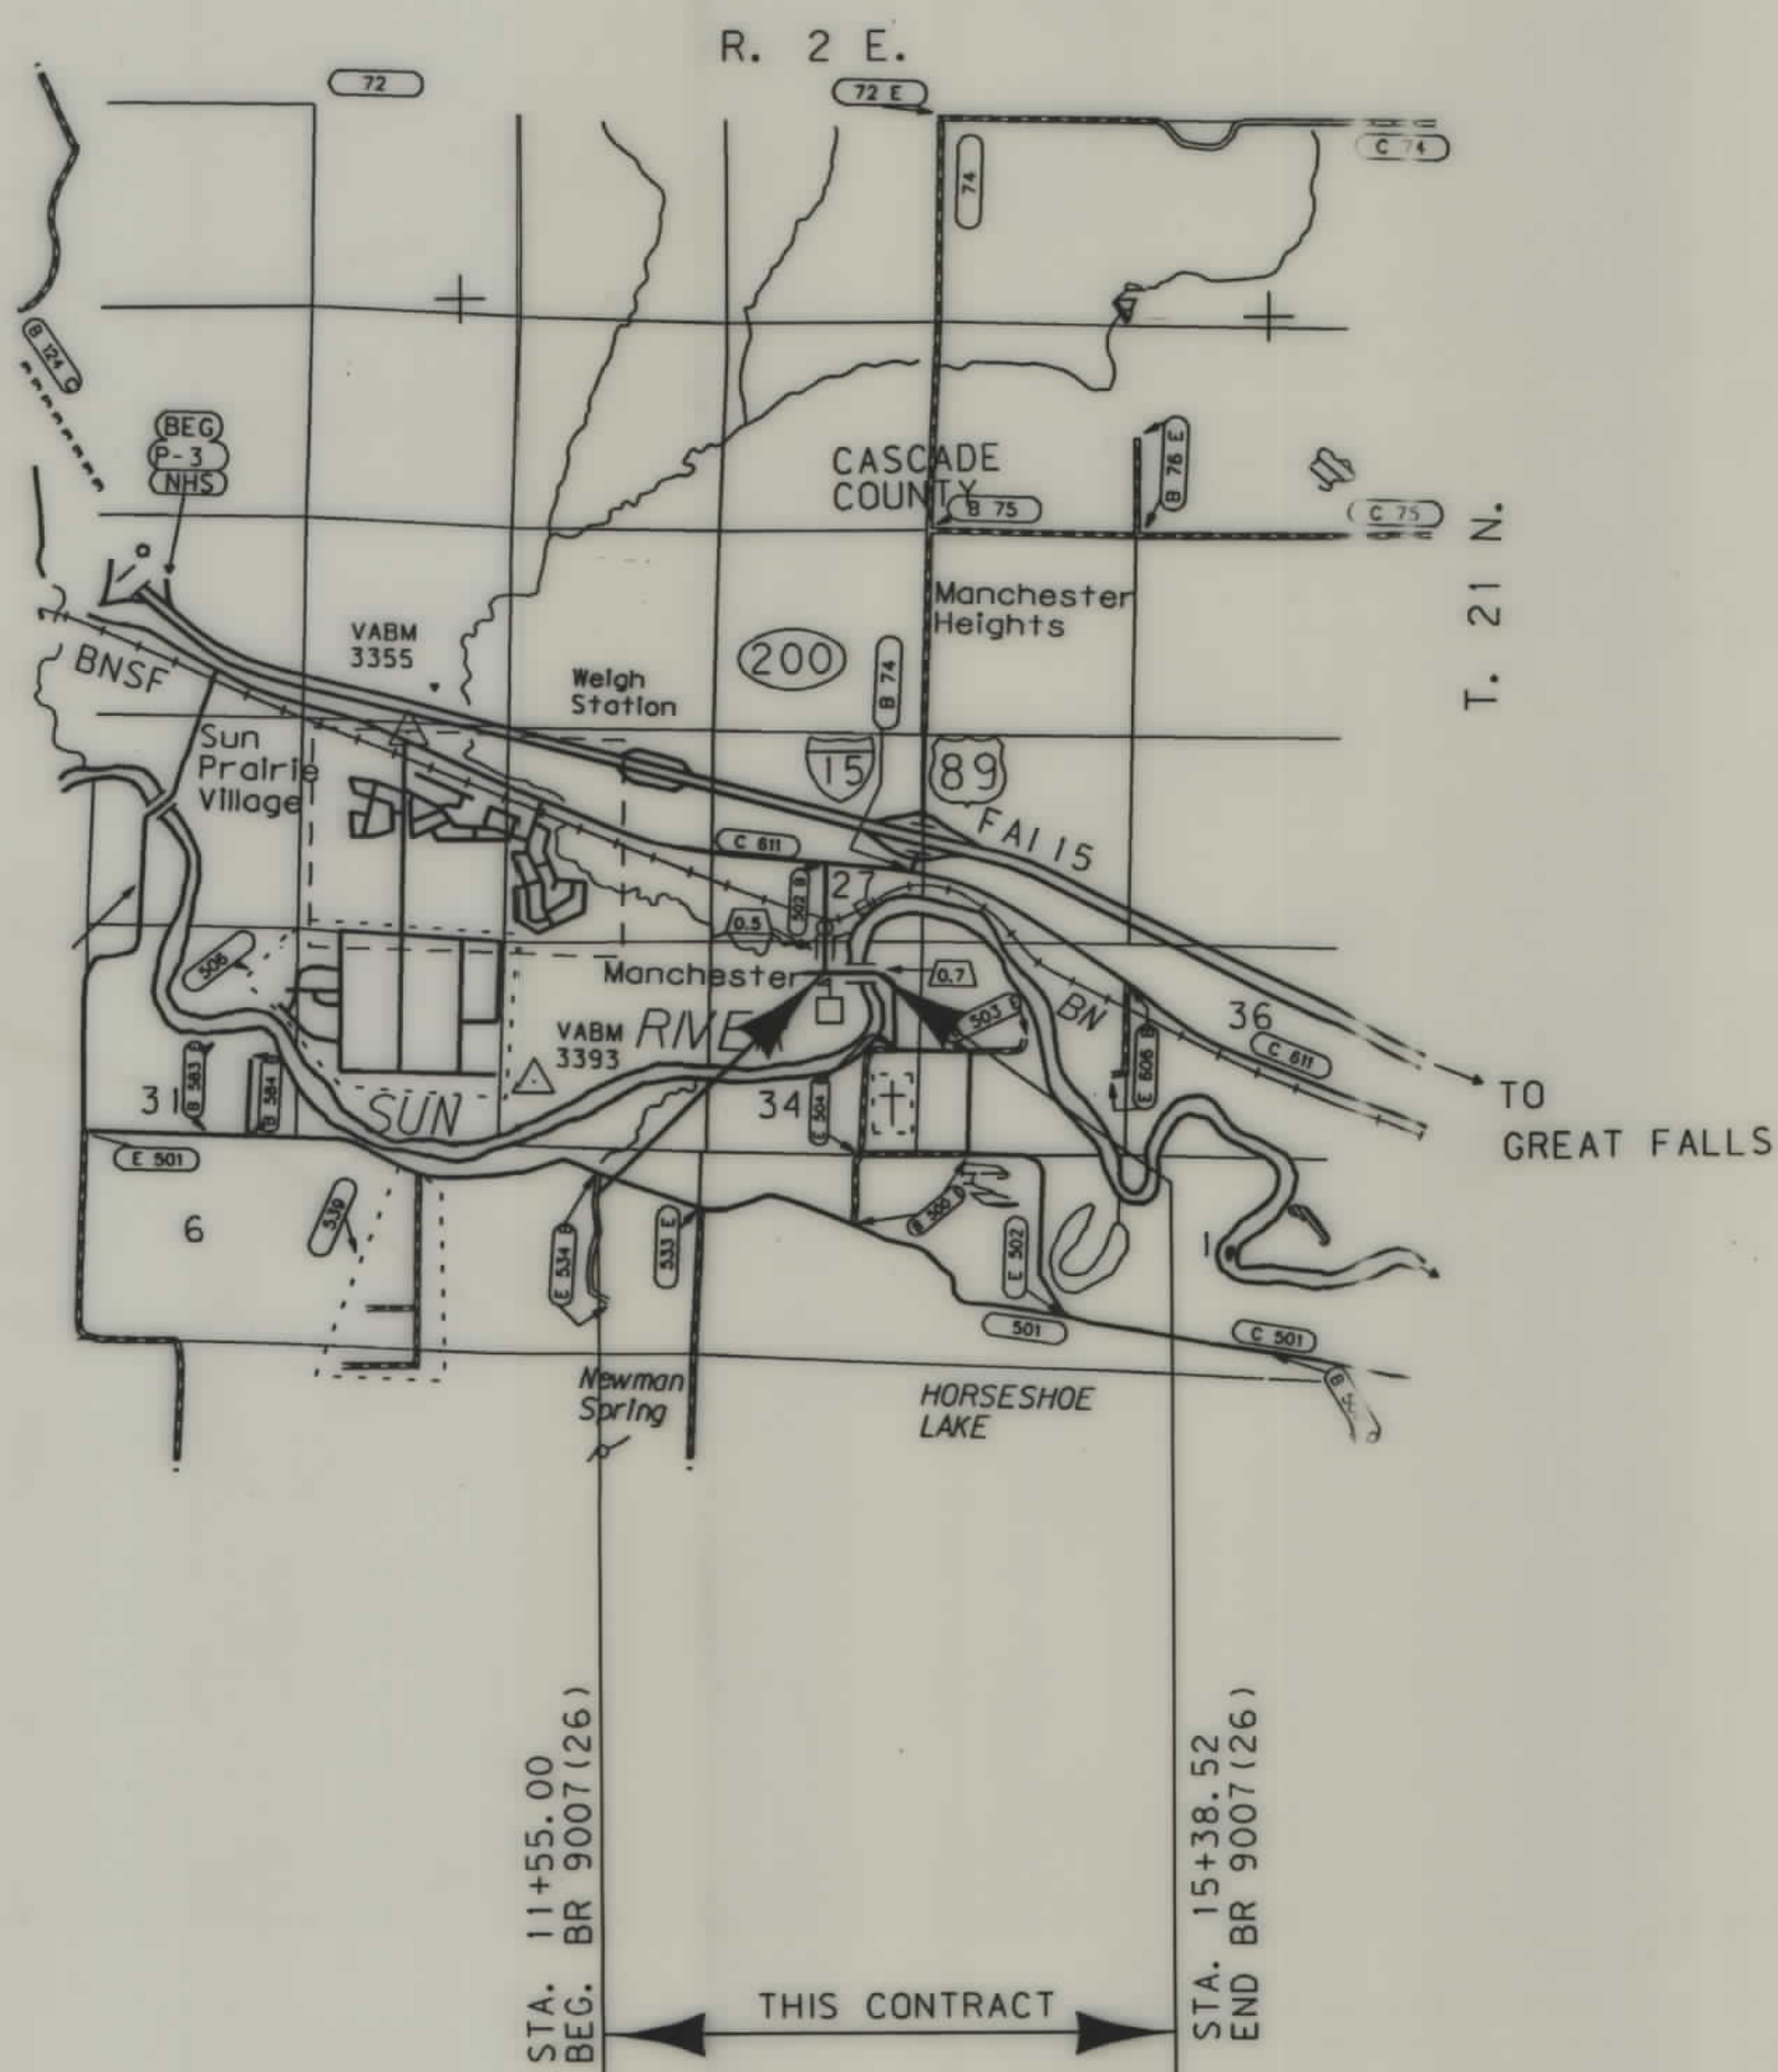

SEE SHEET NO. 2 FOR OWNERSHIP  
NAMES, ADDRESSES, AREAS, ETC.

### CONVENTIONAL SIGNS

- PROPOSED RIGHT OF WAY LINE
- EXISTING RIGHT OF WAY LINE
- RAILROAD RIGHT OF WAY LINE
- CENTERLINE (C) OR PROJECTED LINE
- STK'D CENTERLINE
- SECTION LINE
- OWNERSHIP BOUNDARY
- FULL ACCESS CONTROL
- LIMITED ACCESS CONTROL
- EXISTING ACCESS CONTROL
- PRESENT TRAVELED WAY (P.T.W.)
- FENCE LINE
- EXISTING GUARDRAIL
- PROPOSED GUARDRAIL
- GATE IN FENCE
- CATTLE GUARD: EXIST. - PROPOSED
- SECTION CORNER
- 1/4 SECTION CORNER
- CLOSING CORNER
- MEANDER CORNER
- CENTER OF SECTION
- RIGHT OF WAY MONUMENT
- PROPERTY CORNER PIN
- POWER POLE IN PLACE
- TELEPHONE POLE IN PLACE
- TELEGRAPH POLE IN PLACE
- LIGHT POLE
- PROPOSED CULVERT
- EXISTING CULVERT
- OUTLET DITCH
- INLET DITCH
- EXISTING DITCH
- CHANNEL CHANGES
- DITCH BLOCK
- RIPRAP
- BRIDGES
- RAILROADS
- PARCEL NUMBERS
- APPROACH: EXIST.- PROPOSED



ASSOCIATED PROJECT  
ID.

BR 9007(26)

RELATED PROJECTS

FHWAMDT APPROVAL 7/16/99  
MAP REVISED

NOTES: 1. ALL MEASUREMENTS ARE METRIC EXCEPT AS NOTED

| OWNERSHIP |                                                 |                                            |            |           |                |           |                |         |            |           |           |         |          |         |                  |         |            |         |           |
|-----------|-------------------------------------------------|--------------------------------------------|------------|-----------|----------------|-----------|----------------|---------|------------|-----------|-----------|---------|----------|---------|------------------|---------|------------|---------|-----------|
| PARCEL    | NAME                                            | ADDRESS                                    | TOTAL AREA |           | GROSS R/W AREA |           | EX. EASE. AREA |         | NET AREA   |           | REMAINDER |         |          |         | CONST. PMT. AREA |         | EASE. AREA |         | SHEET NO. |
|           |                                                 |                                            | METRIC     | ENGLISH   | METRIC         | ENGLISH   | METRIC         | ENGLISH | METRIC     | ENGLISH   | LEFT      |         | RIGHT    |         | METRIC           | ENGLISH | METRIC     | ENGLISH |           |
| 1         | R. J. ZANDHUISEN                                | 790 WOOD AVE., GREAT FALLS, MT 59404       |            | FOR OWNER | NOTIFICATION   | ONLY      |                |         |            |           |           |         |          |         |                  |         |            |         | 3         |
| 2         | RHYS MORGAN BERRYMAN &<br>IRENE BRALEY BERRYMAN | 50 S. MANCHESTER RD, GREAT FALLS, MT 59404 |            | FOR OWNER | NOTIFICATION   | ONLY      |                |         |            |           |           |         |          |         |                  |         |            |         | 3         |
| 3         | DANIEL O. & JUDY A. WILTROUT                    | 67 S. MANCHESTER RD, GREAT FALLS, MT 59404 | 3.173 ha   | 7.84 AC   | * 0.327 ha     | * 0.81 AC | 0.202 ha       | 0.50 AC | * 0.125 ha | * 0.31 AC | 2.444 ha  | 6.04 AC | 0.402 ha | 0.99 AC |                  |         |            |         | 3         |
| 4         | JAMES WELLINGTON                                | 60 S. MANCHESTER RD, GREAT FALLS, MT 59404 |            | FOR OWNER | NOTIFICATION   | ONLY      |                |         |            |           |           |         |          |         |                  |         |            |         | 3         |
| 5         | DNRC                                            |                                            |            |           | * 0.221 ha     | * 0.55 AC |                |         | * 0.221 ha | * 0.55 AC |           |         |          |         |                  |         |            |         | 3         |
| 6         | EIDEL RANCH, A CORP.                            | 663 McIVER RD., GREAT FALLS, MT 59404-6307 |            |           | * 0.590 ha     | * 1.45 AC | 0.305 ha       | 0.75 AC | * 0.285 ha | * 0.70 AC |           |         |          |         |                  |         |            |         | 3         |
| 7         | DELETED                                         |                                            |            |           |                |           |                |         |            |           |           |         |          |         |                  |         |            |         |           |

\* AREAS TO BE ACQUIRED, AS EASEMENT, IN THE NAME OF CASCADE COUNTY.

| STATE                   | RIGHT OF WAY ID. | SHEET NO. | TOTAL SHEETS |
|-------------------------|------------------|-----------|--------------|
| MONTANA                 | BR 9007(33)      | 2         | 3            |
| PROJECT NUMBER 3093-033 |                  |           |              |
| SUN RIVER - MANCHESTER  |                  |           |              |


NOTES: 1. ALL MEASUREMENTS ARE METRIC EXCEPT AS NOTED  
2. THE PROPOSED R/W LINE WHERE A SPIRAL CURVE TRANSITION IS USED IS A CHORD RATHER THAN A CONCENTRIC CURVE.

|                                   |              |
|-----------------------------------|--------------|
| BACKSLOPE LIMITS INCLUDE ROUNDING | TOP OF CUT   |
| CONSTRUCTION LIMITS:              | CUT SECTION  |
|                                   | TOE OF FILL  |
|                                   | DITCH BOTTOM |
| FHWA/DOT APPROVAL 7/16/99         |              |
| MAP REVISED 8/24/99               |              |

|                                         |
|-----------------------------------------|
| MONTANA<br>DEPARTMENT OF TRANSPORTATION |
| RIGHT OF WAY PLAN<br>CASCADE COUNTY     |
| SCALE 1:1000                            |
| 0 50M 100M                              |

SEE SHEET NO.2 FOR OWNERSHIP NAMES, ADDRESSES, AREAS, ETC.

| STATE                   | RIGHT OF WAY ID. | SHEET NO. | TOTAL SHEETS |
|-------------------------|------------------|-----------|--------------|
| MONTANA                 | BR 9007 (33)     | 3         | 3            |
| PROJECT NUMBER 3093-033 |                  |           |              |
| SUN RIVER - MANCHESTER  |                  |           |              |

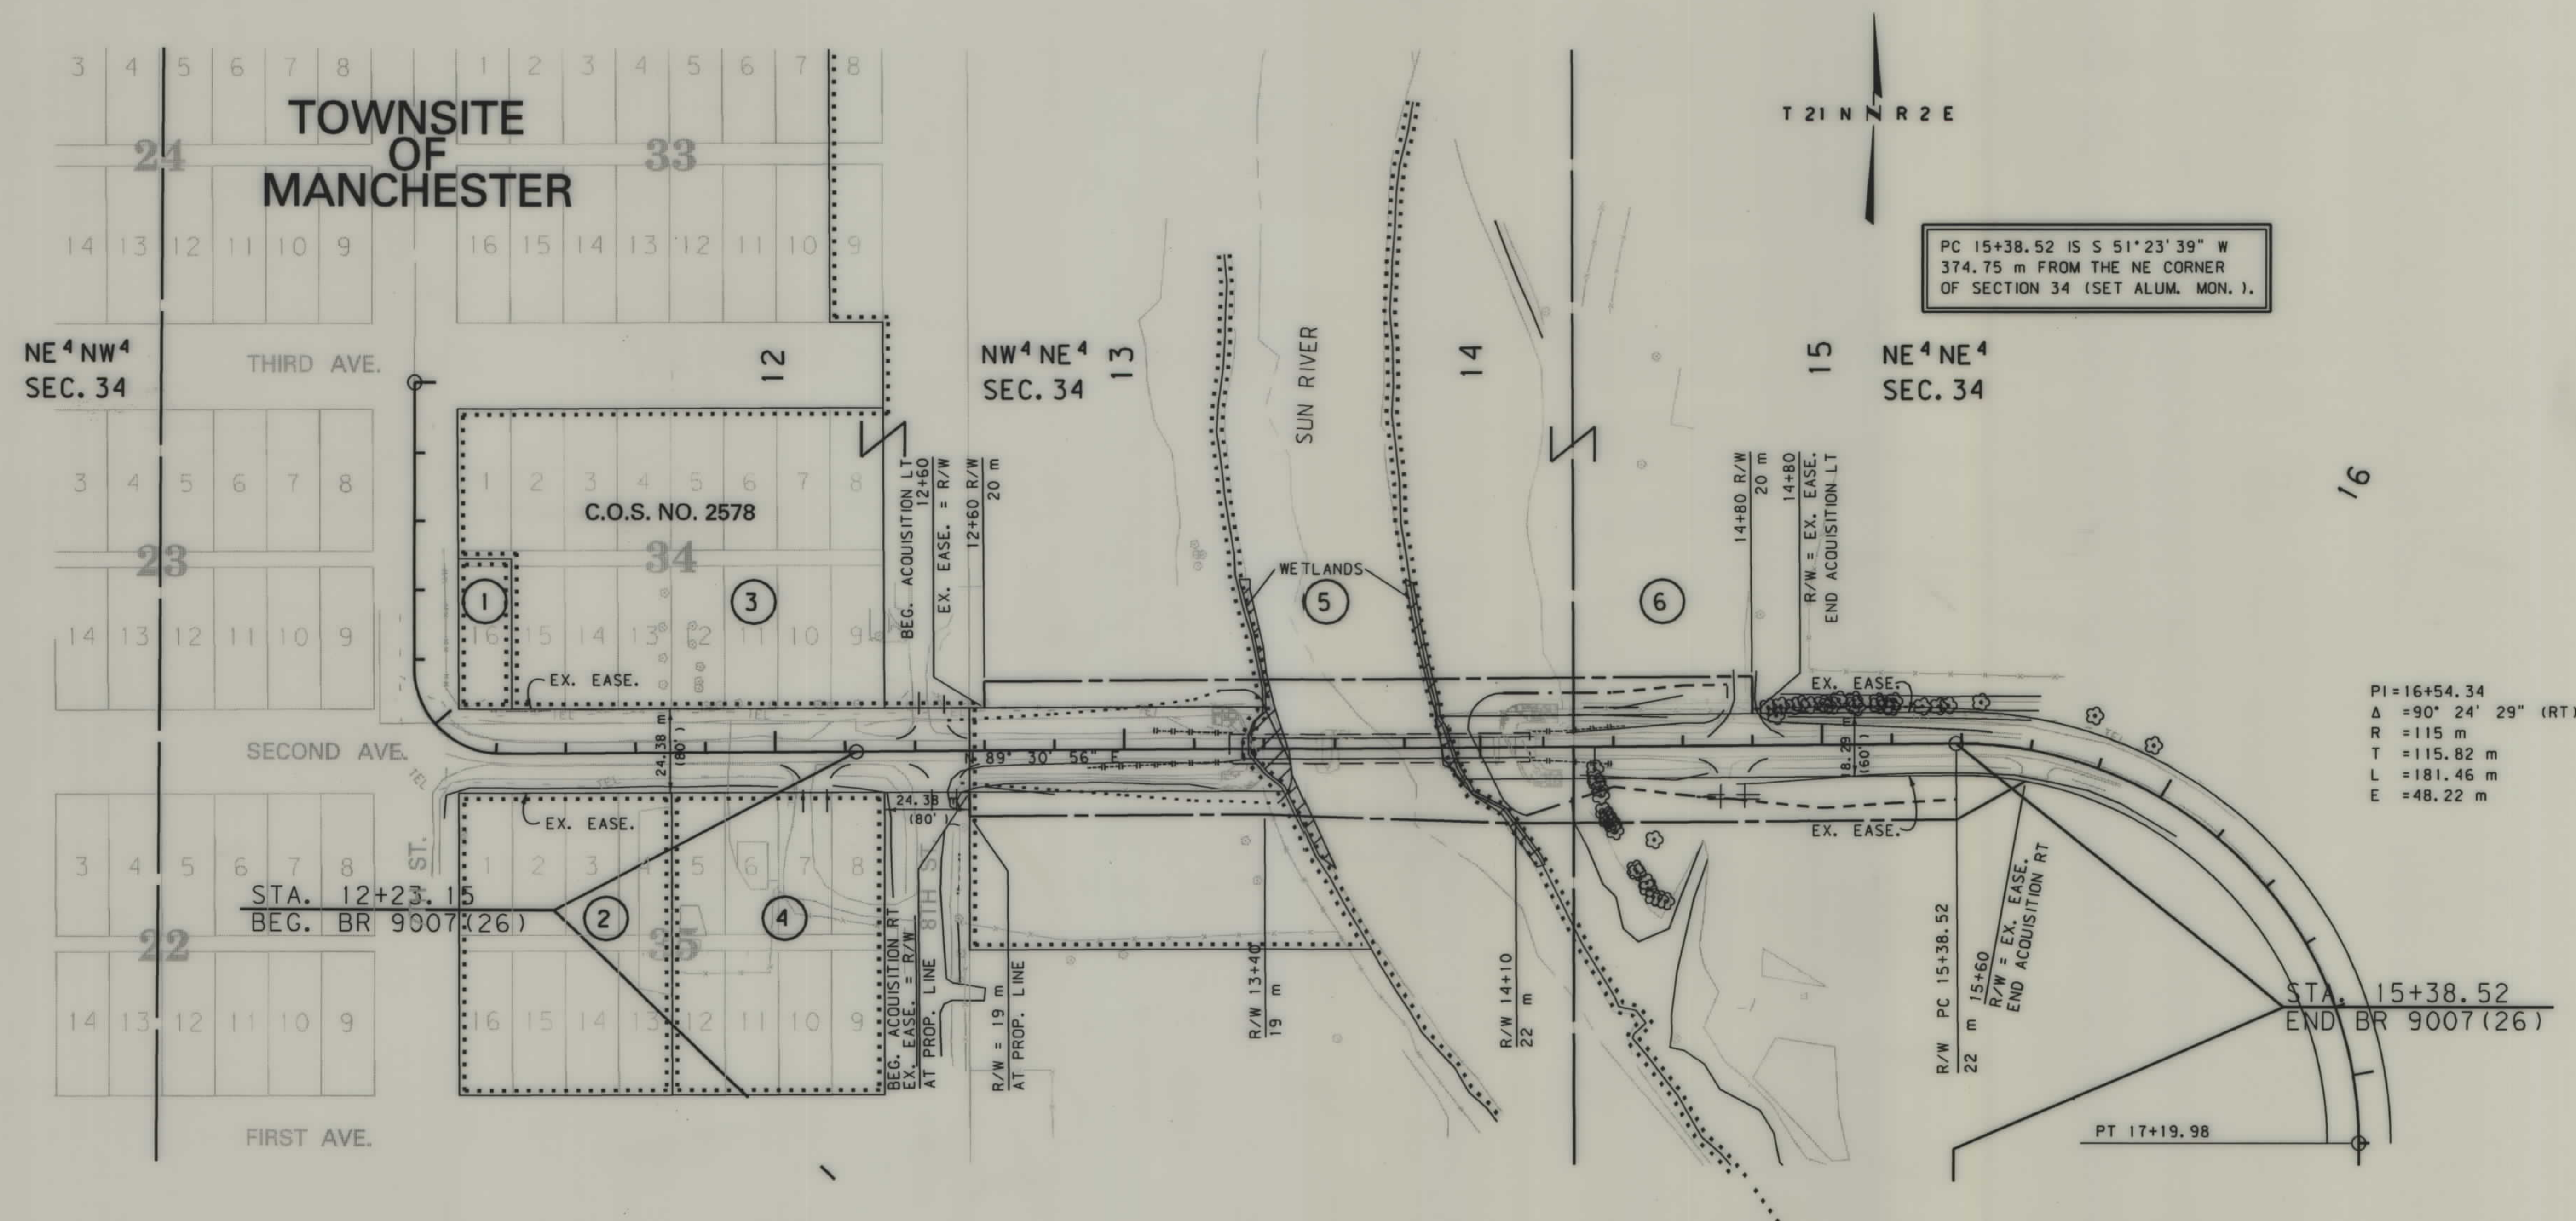

PC 15+38.52 IS S 51°23'39" W  
374.75 m FROM THE NE CORNER  
OF SECTION 34 (SET ALUM. MON. I).

PI=16+54.34  
Δ=90° 24' 29" (RT)  
R=115 m  
T=115.82 m  
L=181.46 m  
E=48.22 m

NOTES: 1. ALL MEASUREMENTS ARE METRIC EXCEPT AS NOTED  
2. THE PROPOSED R/W LINE WHERE A SPIRAL CURVE TRANSITION IS USED IS A CHORD RATHER THAN A CONCENTRIC CURVE.

|                                   |             |
|-----------------------------------|-------------|
| BACKSLOPE LIMITS INCLUDE ROUNDING | CUT SECTION |
| CONSTRUCTION LIMITS:              | TOE OF FILL |
| FHWA/DOT APPROVAL                 | 7/16/99     |
| MAP REVISED                       | 8/24/99     |

MONTANA  
DEPARTMENT OF TRANSPORTATION

RIGHT OF WAY PLAN  
CASCADE COUNTY  
SCALE 1:1000

0 50M 100M