
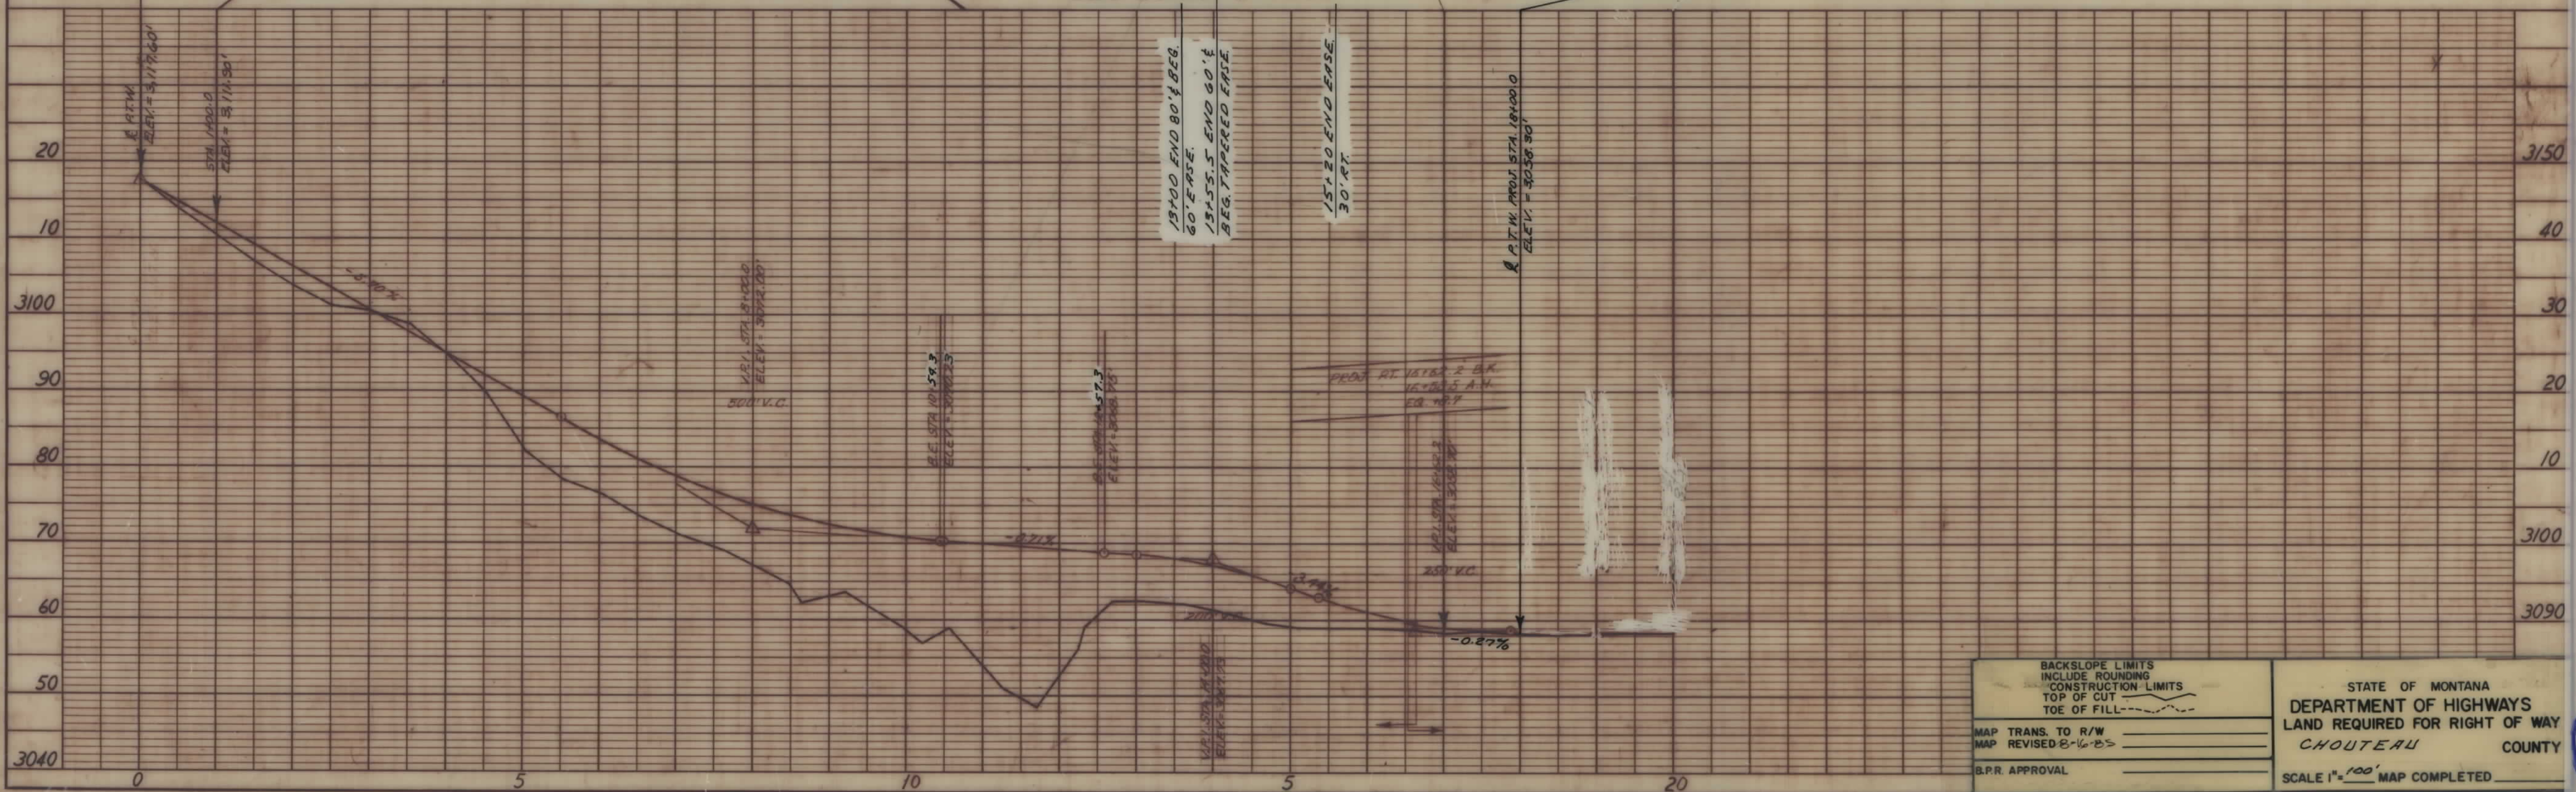


PLANS  
NOT  
TO  
SCALE

| OWNERSHIPS |                      |                         |                    |               |
|------------|----------------------|-------------------------|--------------------|---------------|
| PARCEL     | NAME                 | ADDRESS                 | CONST. PERMIT AREA | EASEMENT AREA |
| 1          | ONSTAD LAND CO. INC. |                         | 0.06 AC.           | *3.58 AC.     |
| 2          | DEPT. OF STATE LANDS |                         |                    | 0.38 "        |
| 3          | DICK SCHULER         | "NEGOTIATE ACCESS ONLY" |                    |               |

| STATE   | PROJECT NO.                         | SHEET NO. |
|---------|-------------------------------------|-----------|
| MONTANA | BR 9008 (10) RE.<br>BR 9099 (1) R/W | 1 OF 1    |

DENT BR.- TETON RIVER

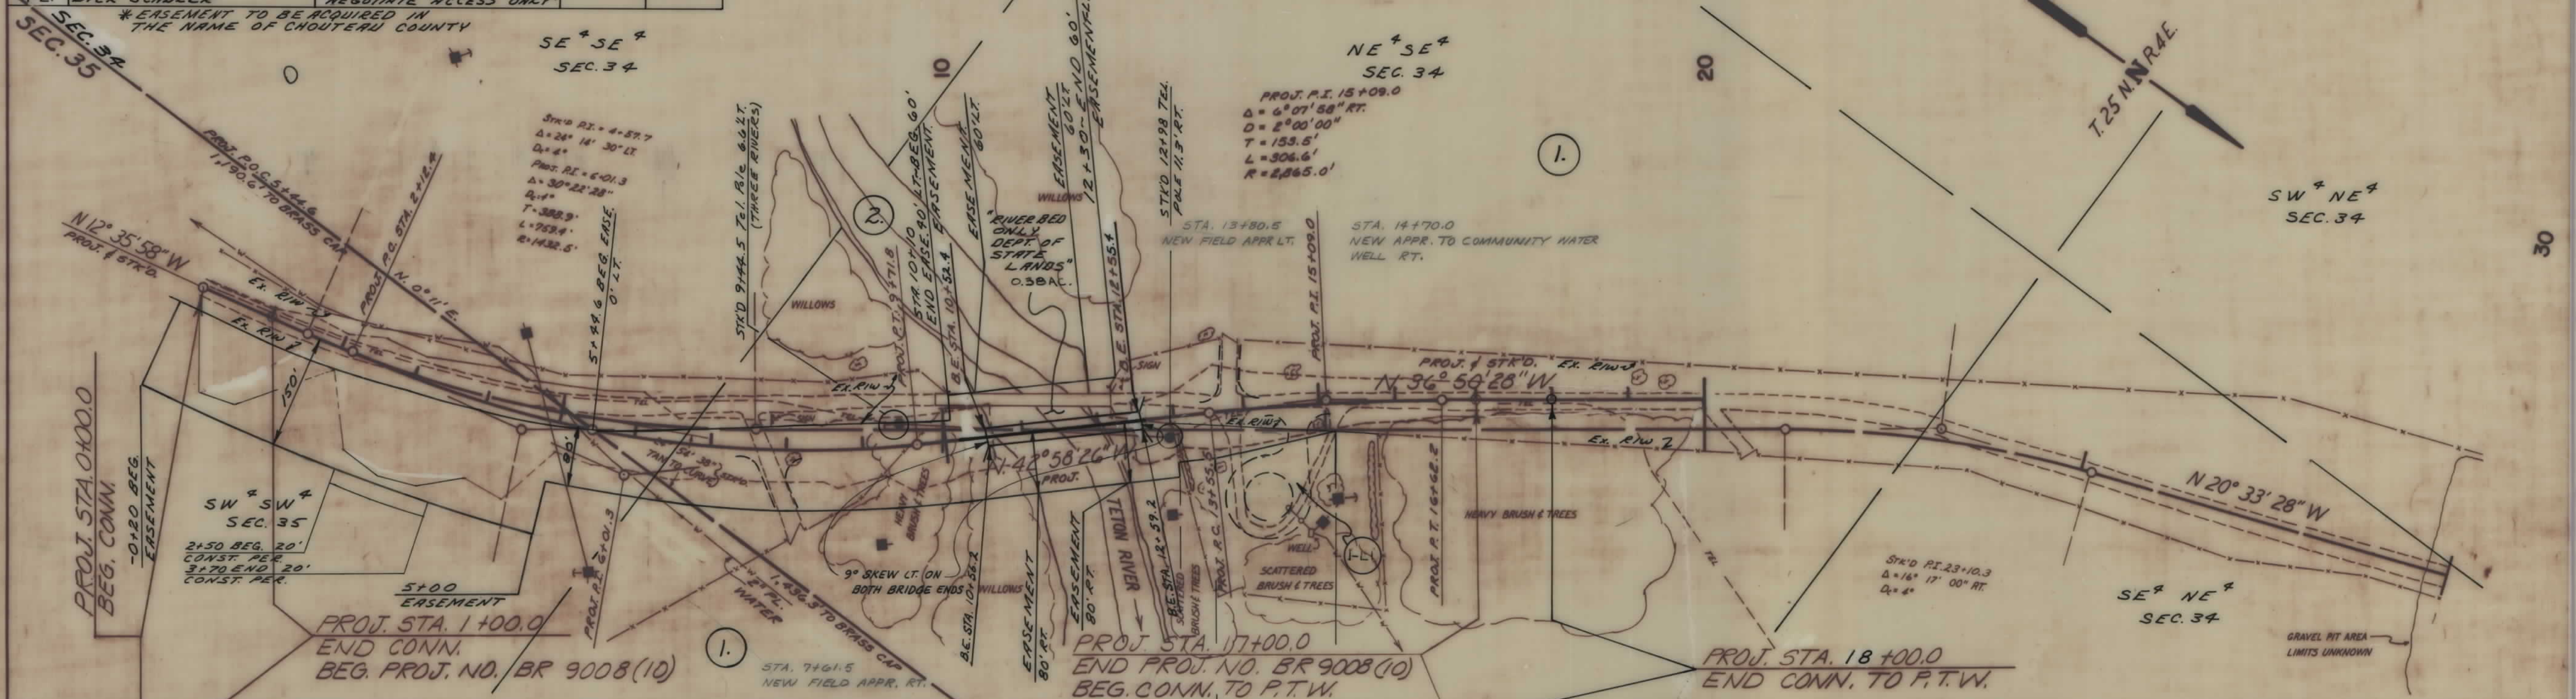

STATE OF MONTANA  
DEPARTMENT OF HIGHWAYS  
LAND REQUIRED FOR RIGHT OF WAY  
CHOUTEAU COUNTY

MAP TRANS. TO R/W  
MAP REVISED 8-16-85  
B.P.R. APPROVAL

SCALE 1"=100' MAP COMPLETED