

PLANS

NOT

TO

SCALE

OWNERSHIPS				
PARCEL	NAME	ADDRESS	CONST. PERMIT AREA	EASEMENT * AREA
1.	LOREE PALUTZKE	BOX 325 BONSALL, CA 92003		0.12 AC.
2.	MARVIN & LINDA SEVEKSON	RTE 1, BOX 11-B, REDSTONE MT. ST. 257-0.76 AC.		0.05 "



* EASEMENT TO BE ACQUIRED IN THE NAME OF DANIELS COUNTY

STATE	PROJECT NO.	SHEET
MONT.	BR-9010 (7)	1 OF 1

EAGLE CR. BR. 6 MI. SE. OF FLAXVILLE

PLAN
 SURVEYED, PLOTTED, AND CHECKED BY: []
 DATE: []
 NOTE BOOK No. []
 EIT OR WAY CHECKED: []

PROFILE
 SURVEYED, PLOTTED, AND CHECKED BY: []
 DATE: []
 NOTE BOOK No. []
 EIT OR WAY CHECKED: []

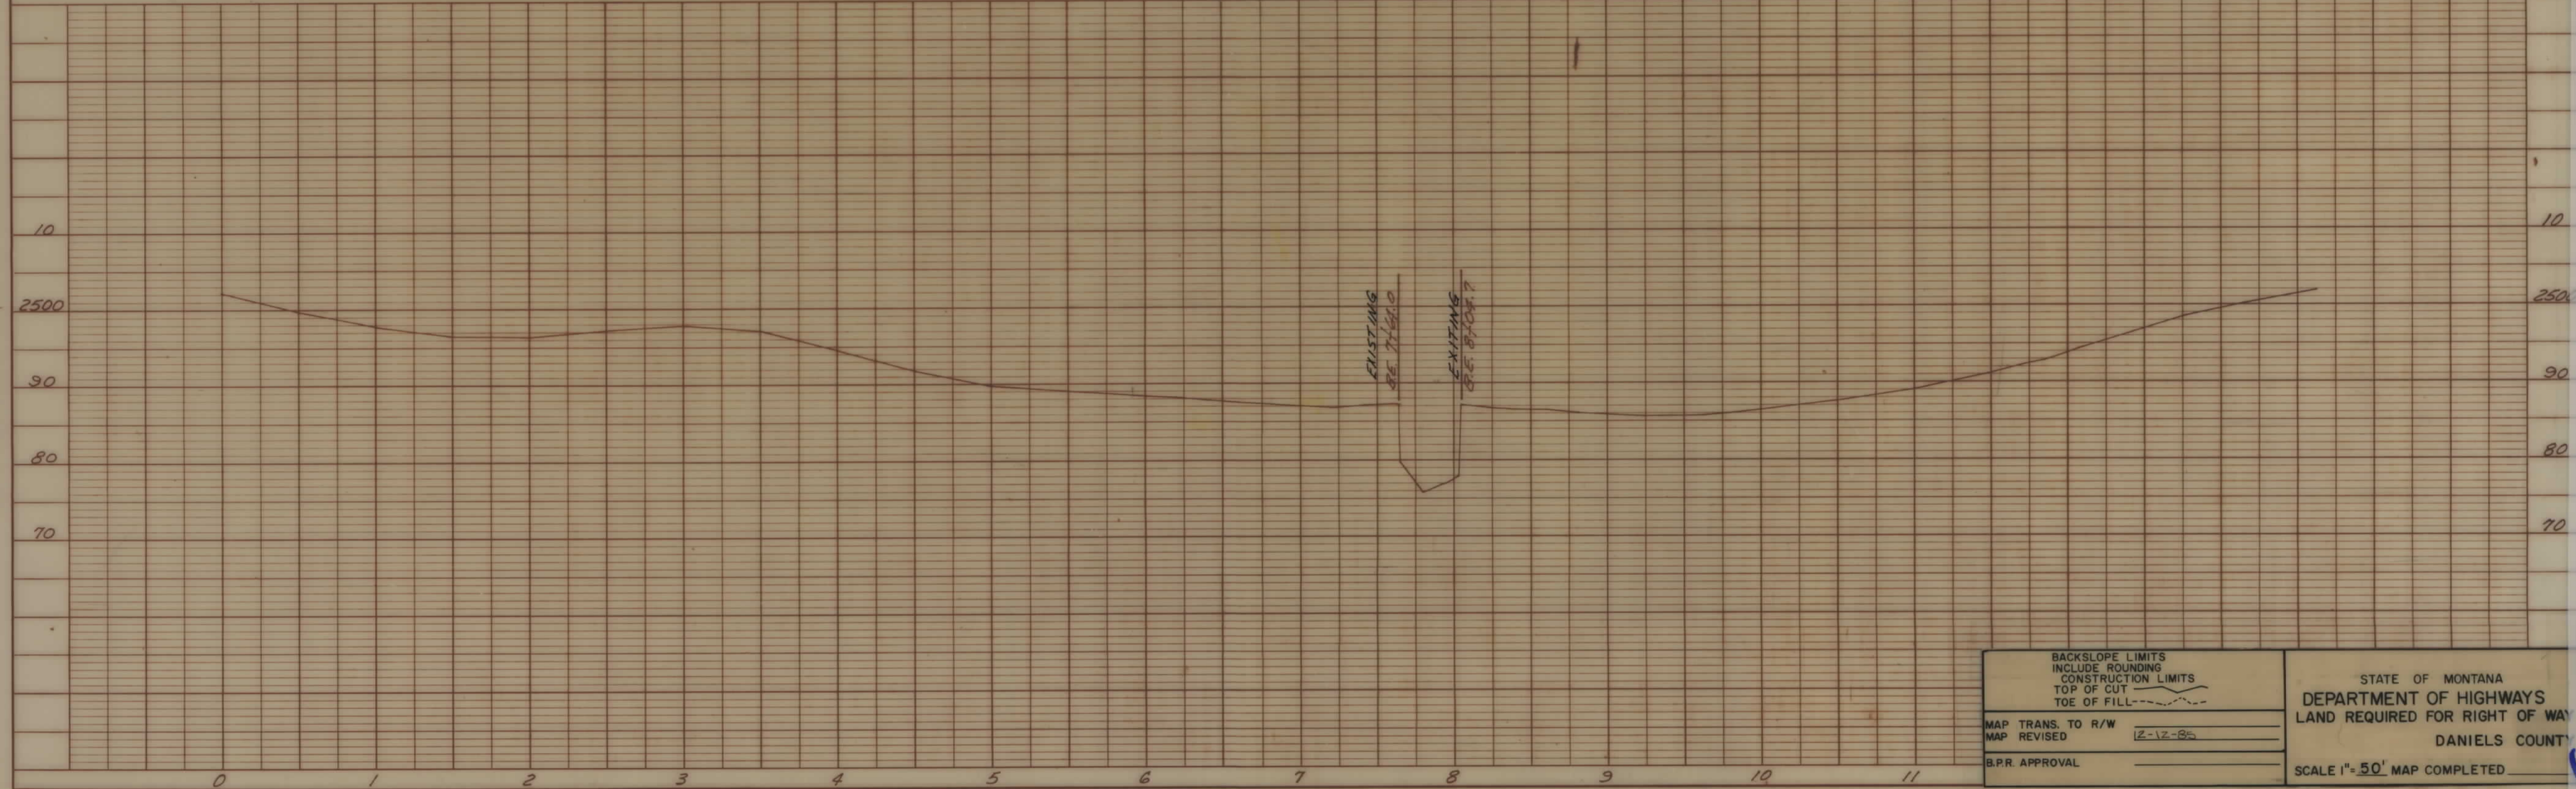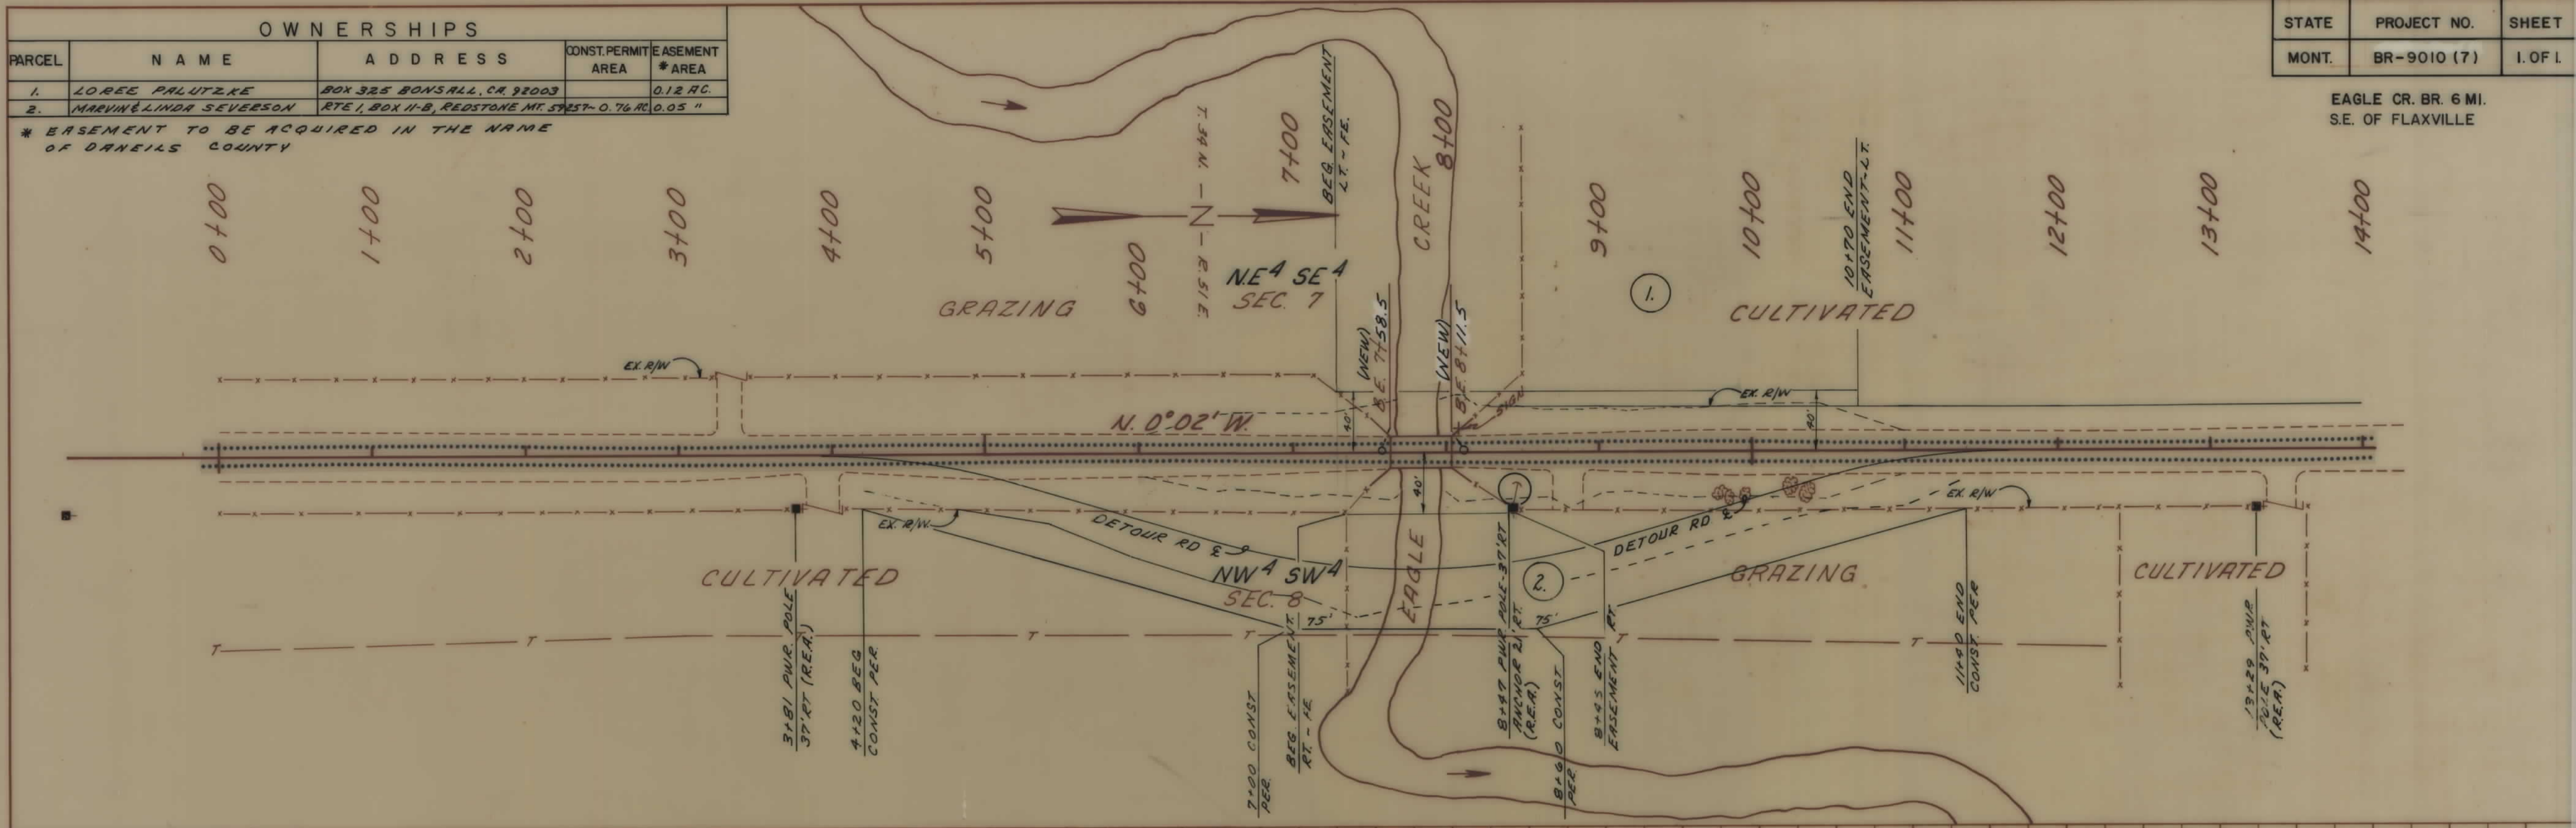

BACKSLOPE LIMITS INCLUDE ROUNDING CONSTRUCTION LIMITS TOP OF CUT TOE OF FILL	STATE OF MONTANA DEPARTMENT OF HIGHWAYS LAND REQUIRED FOR RIGHT OF WAY DANIELS COUNTY
MAP TRANS. TO R/W MAP REVISED 12-12-85	SCALE 1" = 50' MAP COMPLETED
B.P.R. APPROVAL	