

PLANS

NOT


TO

SCALE

STATE	RIGHT OF WAY ID.	SHEET NO.	TOTAL SHEETS
MONTANA	BR 9011(21)	1	5
PROJECT NUMBER 3904-021			
CABIN CREEK - S OF GLENDIVE			




MONTANA DEPARTMENT OF TRANSPORTATION

RIGHT OF WAY PLAN OF
FEDERAL AID PROJECT BR 9011(21)
CABIN CREEK - S OF GLENDIVE
DAWSON COUNTY

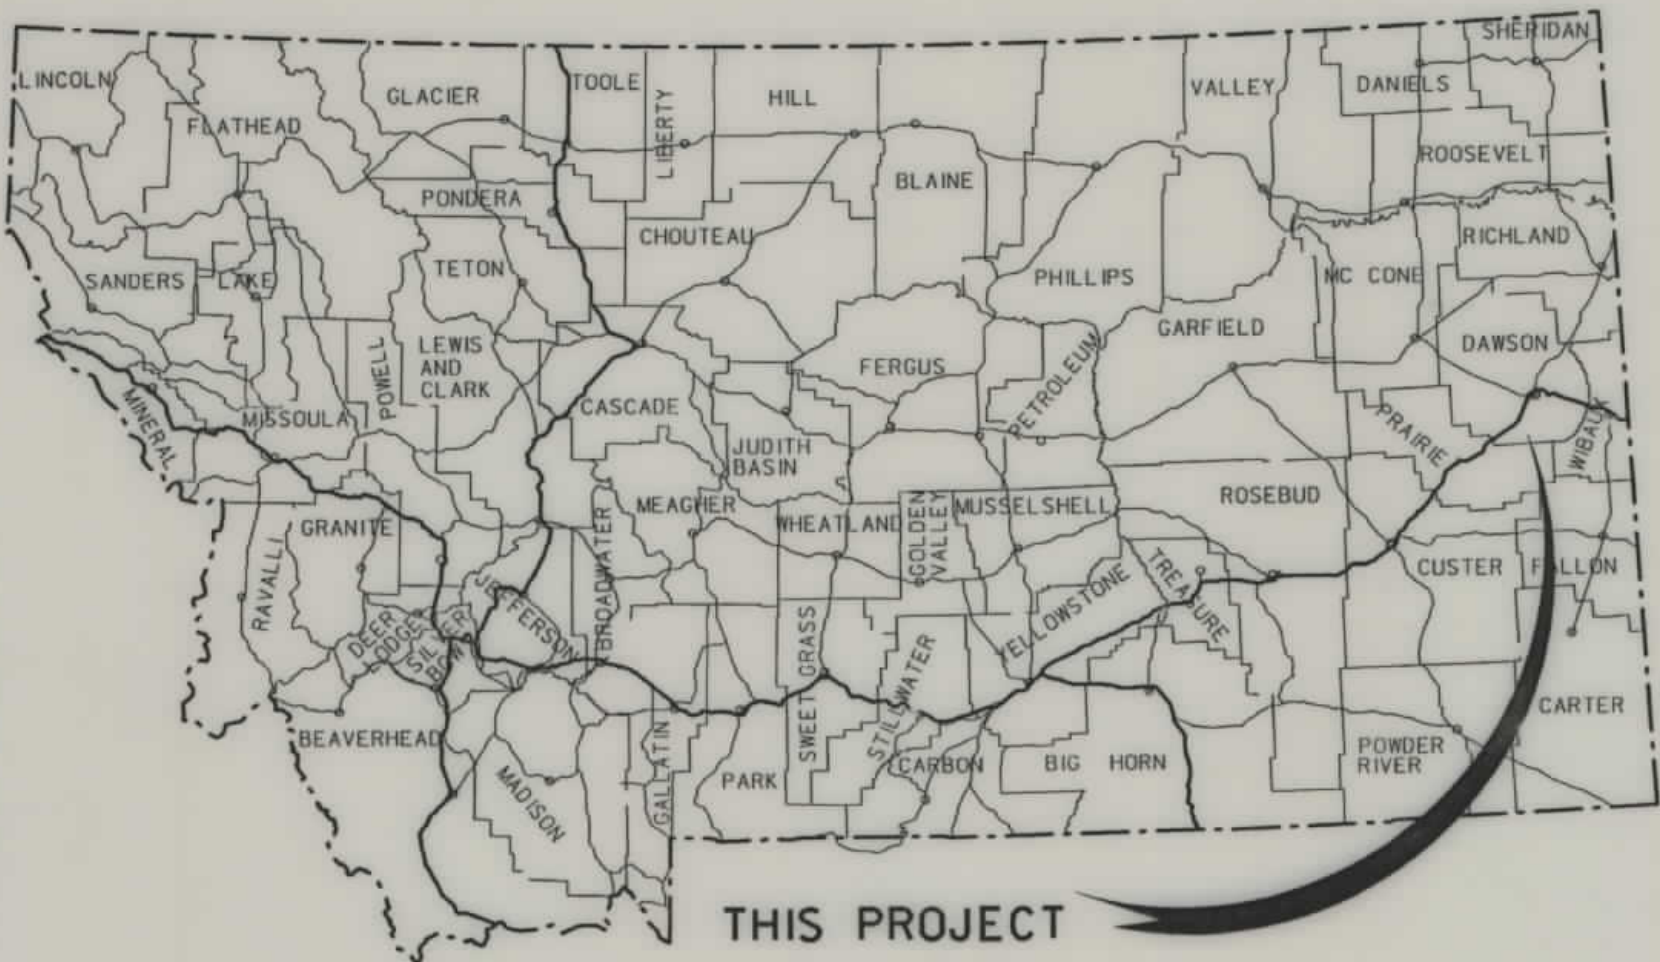

CONVENTIONAL SIGNS

PROPOSED RIGHT OF WAY LINE	---
EXISTING RIGHT OF WAY LINE	---
RAILROAD RIGHT OF WAY LINE	---
RIGHT OF WAY BASELINE	---
STK'D CENTERLINE	---
SECTION LINE	---
OWNERSHIP BOUNDARY	---
FULL ACCESS CONTROL	AG AG
LIMITED ACCESS CONTROL	/// ///
EXISTING ACCESS CONTROL	/// ///
PRESENT TRAVELED WAY (P.T.W.)	---
FENCE LINE	x-x-x-x
EXISTING GUARDRAIL	- - - -
PROPOSED GUARDRAIL	- - - -
GATE IN FENCE	-x-x-x-
CATTLE GUARD: EXIST. - PROPOSED	-x-x-x-
SECTION CORNER	FOUND UNFOUND
1/4 SECTION CORNER	FOUND UNFOUND
CLOSING CORNER	FOUND UNFOUND
MEANDER CORNER	FOUND UNFOUND
CENTER OF SECTION	FOUND UNFOUND
RIGHT OF WAY MONUMENT	FOUND UNFOUND
PROPERTY CORNER PIN	FOUND UNFOUND
POWER POLE IN PLACE	FOUND UNFOUND
TELEPHONE POLE IN PLACE	FOUND UNFOUND
TELEGRAPH POLE IN PLACE	FOUND UNFOUND
LIGHT POLE	FOUND UNFOUND
PROPOSED CULVERT	FOUND UNFOUND
EXISTING CULVERT	FOUND UNFOUND
OUTLET DITCH	FOUND UNFOUND
INLET DITCH	FOUND UNFOUND
EXISTING DITCH	FOUND UNFOUND
CHANNEL CHANGES	FOUND UNFOUND
DITCH BLOCK	FOUND UNFOUND
RIPRAP	FOUND UNFOUND
BRIDGES	FOUND UNFOUND
RAILROADS	FOUND UNFOUND
PARCEL NUMBERS	FOUND UNFOUND
APPROACH: EXIST.- PROPOSED	FOUND UNFOUND

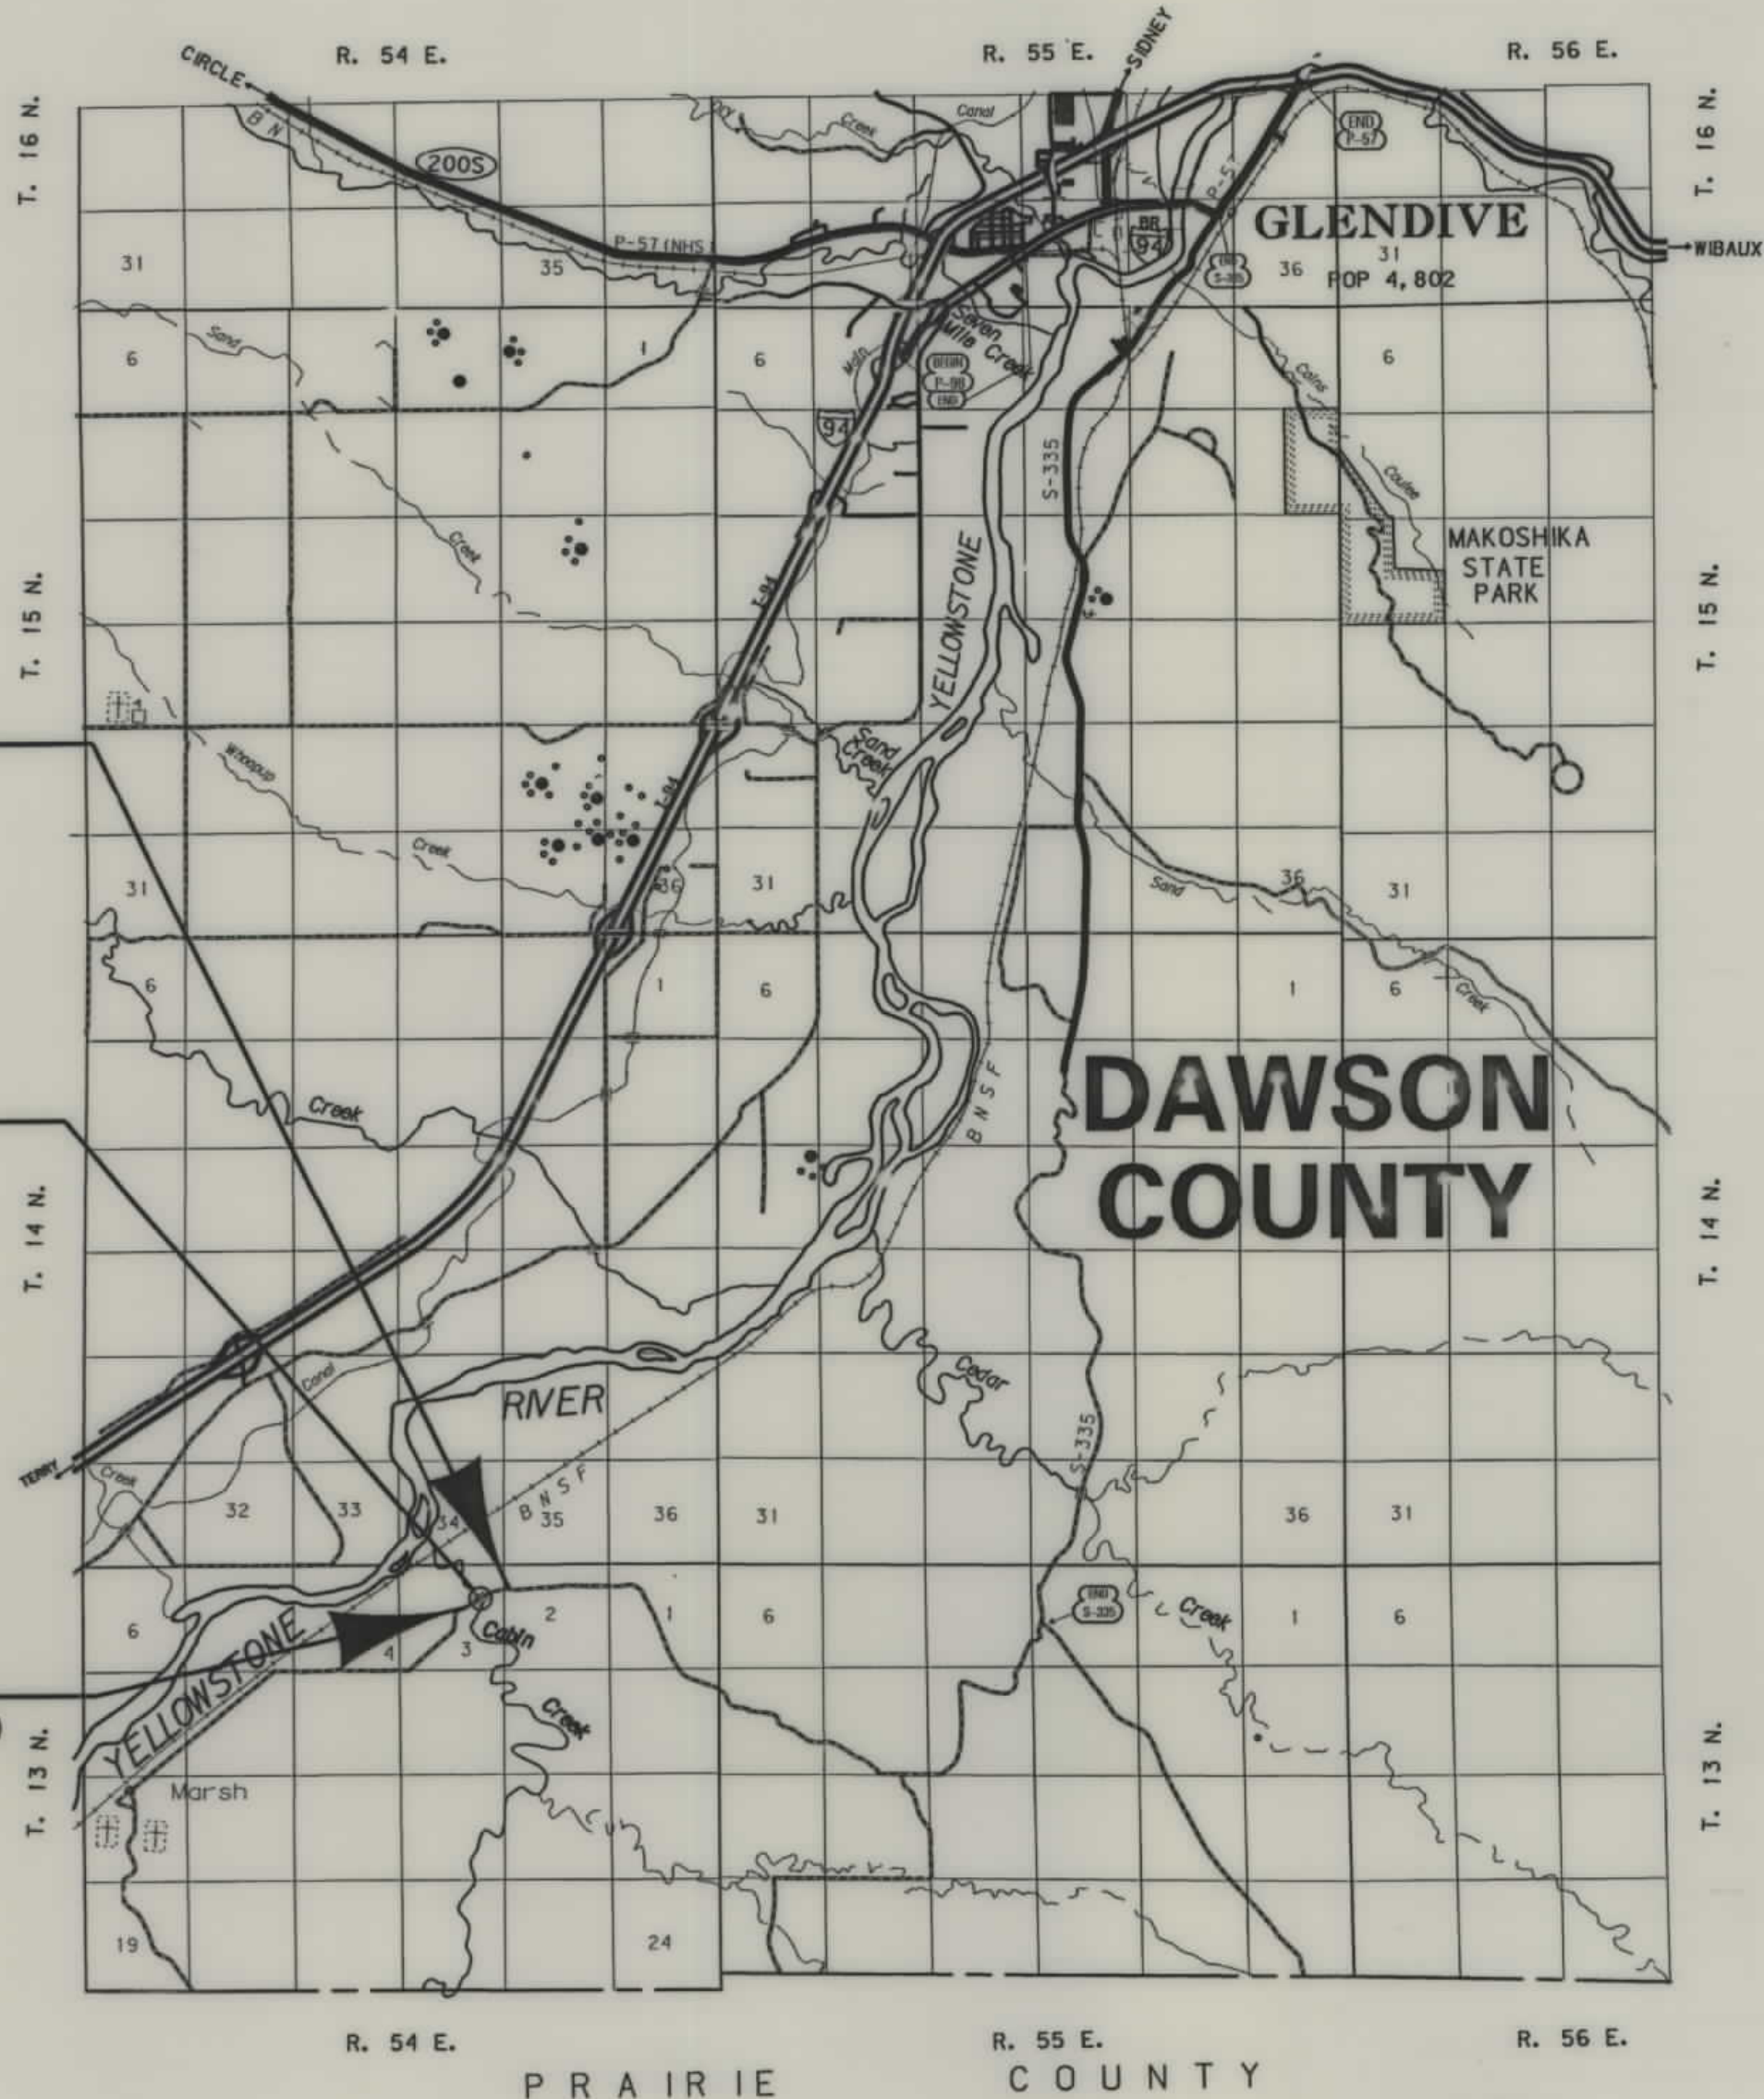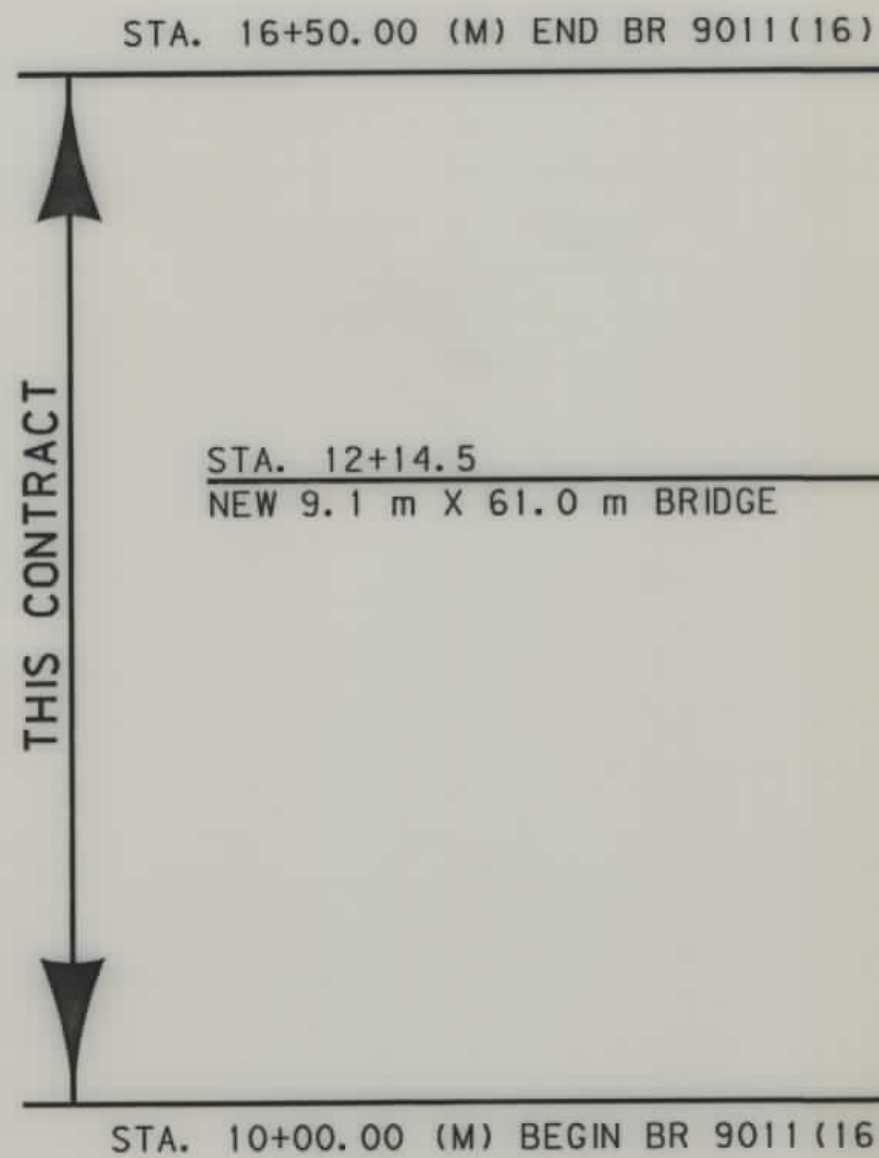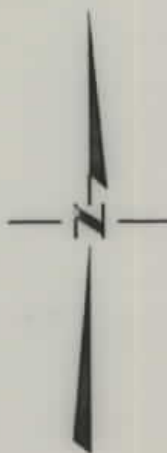

SEE SHEET NO. 5 FOR OWNERSHIP NAMES, ADDRESSES, AREAS, ETC.

NOTES: 1. ALL MEASUREMENTS ARE METRIC EXCEPT AS NOTED

RDROW

MONTANA CADD

3
2
1

FHWAMDT APPROVAL	6-08-01
MAP REVISED	

ASSOCIATED PROJECT ID.
RELATED PROJECTS

[illegible]

- NOTES: 1. ALL MEASUREMENTS ARE METRIC EXCEPT AS NOTED
2. THE PROPOSED R/W LINE WHERE A SPIRAL CURVE TRANSITION IS USED IS A CHORD RATHER THAN A CONCENTRIC CURVE.
3. THE ENGLISH AREAS ARE FOR INFORMATIONAL PURPOSES ONLY.
4. ALL STATIONS AND OFFSETS FOR R/W BREAKS ARE IN REFERENCE TO THE R/W BASELINE.

BACKSLOPE LIMITS INCLUDE ROUNDING CONSTRUCTION LIMITS:	CUT SECTION TOE OF FILL	
FHWA/DOT APPROVAL 6-08-01		
MAP REVISED		

STATE	RIGHT OF WAY ID.	SHEET NO.	TOTAL SHEETS
MONTANA	BR 9011 (21)	2	5
PROJECT NUMBER 3904-021			
CABIN CREEK - S OF GLENDIVE			

RIGHT-OF-WAY COORDINATE ASCII FILES

R/W BREAK COORDINATES: 3904RWBK.XYZ
R/W BASELINE COORDINATES: 3904RWBL.XYZ
ALL FILES ARE LOCATED ON THE CADD SERVER
IN THE RO DIRECTORY, UNDER PROJECT:

MONTANA
DEPARTMENT OF TRANSPORTATION


RIGHT OF WAY PLAN
DAWSON COUNTY



3904\rd\3904s1.dgn

3904s1.ROW
02/20/02
10:54:59 AM
3
1

CONTROL TRAVERSE DIAGRAM

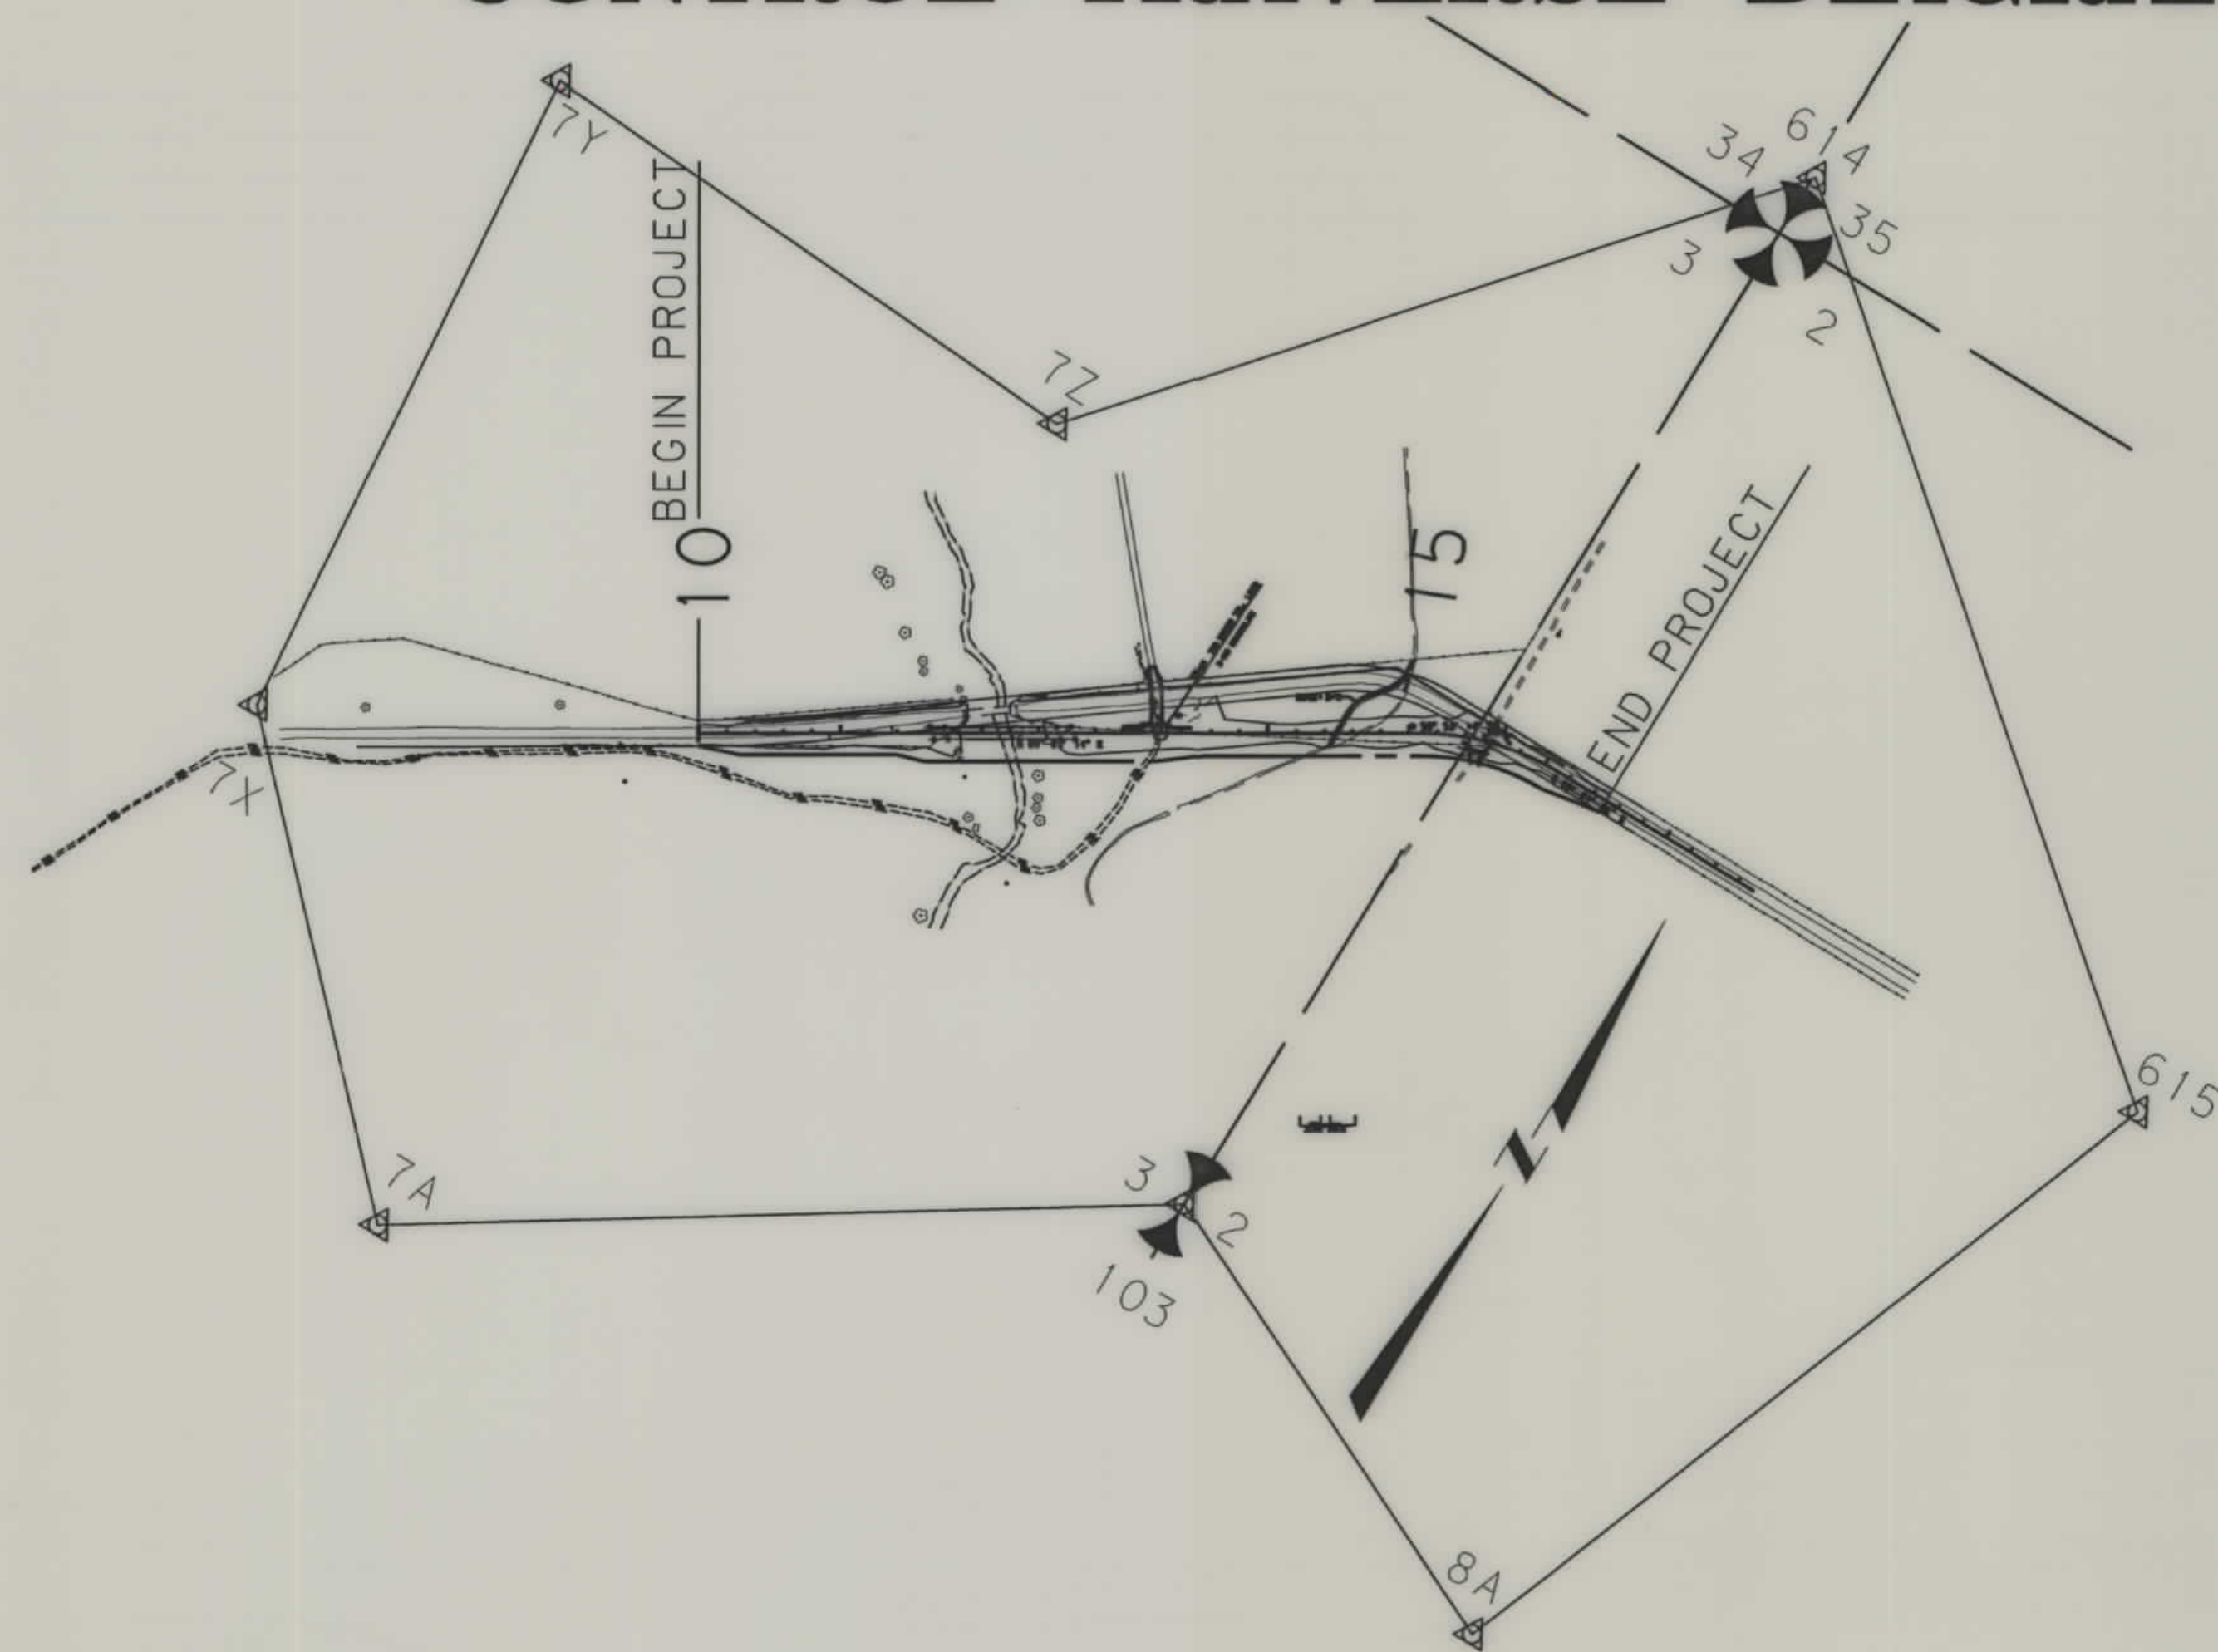

STATE	RIGHT OF WAY ID.	SHEET NO.	TOTAL SHEETS
MONTANA	BR 9011(21)	3	5
PROJECT NUMBER 3904-021			
CABIN CREEK - S OF GLENDIVE			

CONTROL TRAVERSE ABSTRACT

POINT NUMBER	NORTHING	EASTING	STATION ELEVATION	GROUND ELEVATION	LOCATION DESCRIPTION
7A	9240.6398	10309.7306	685.858		51 mm AC OFF PROJECT
7X	9512.6842	10045.3042	665.405		51 mm AC OFF PROJECT
7Y	10000.0000	10000.0000	657.582		51 mm AC OFF PROJECT
7Z	9973.0079	10425.9669	652.820		51 mm AC 218.28 m LT. STA. 12+52.51
614	10399.0332	10793.3279	655.099		51 mm AC 456.81 m LT. STA. 15+90.86
615	9951.3366	11330.4412	665.430		51 mm AC OFF PROJECT
8A	9390.4982	11120.4910	665.589		51 mm AC OFF PROJECT
103	9546.6553	10788.7663	656.037		PIPE MDT AM E1/4 3-13-54 334.21 m RT. STA. 13+42.81

SECTION CORNER ABSTRACT

NORTHING	EASTING	LOCATION DESCRIPTION
10356.5836	9985.2229	GLO BC N1/4 COR. SEC. 3-T13N-R54E 774.42 m LT. STA. 10+73.36
10351.8894	10791.7526	GLO BC NE COR. SEC. 3-T13N-R54E 410.05 m LT. STA. 15+89.05
9546.6553	10788.7663	MDT AM E1/4 COR. SEC. 3-T13N-R54E 334.21 m RT. STA. 13+42.81

- NOTES:
1. ALL MEASUREMENTS ARE METRIC EXCEPT AS NOTED
 2. THE PROPOSED R/W LINE WHERE A SPIRAL CURVE TRANSITION IS USED IS A CHORD RATHER THAN A CONCENTRIC CURVE.
 3. THE ENGLISH AREAS ARE FOR INFORMATIONAL PURPOSES ONLY.
 4. ALL STATIONS AND OFFSETS FOR R/W BREAKS ARE IN REFERENCE TO THE R/W BASELINE.

BACKSLOPE LIMITS INCLUDE ROUNDING	TOP OF CUT
CONSTRUCTION LIMITS:	CUT SECTION
	TOE OF FILL
	DITCH BOTTOM
FHWA/DOT APPROVAL	6-08-01
MAP REVISED	

MONTANA
DEPARTMENT OF TRANSPORTATION
RIGHT OF WAY PLAN
DAWSON COUNTY





RDROW

3904P01.L ROW
02/20/02
01:48:41 PM
U0679

OWNERSHIP																			SHEET NO.
PARCEL	NAME	ADDRESS	TOTAL AREA		GROSS R/W AREA		EX. EASE. AREA		NET AREA		REMAINDER				CONST. PMT. AREA		EASE. AREA		
			METRIC	ENGLISH	METRIC	ENGLISH	METRIC	ENGLISH	METRIC	ENGLISH	LEFT		RIGHT		METRIC	ENGLISH	METRIC	ENGLISH	
											METRIC	ENGLISH	METRIC	ENGLISH					
					1.892 ha	* 4.68 AC.	0.593 ha	1.47 AC.	* 1.299 ha	* 3.21 AC.								4, 5	
1	L. H. GIBBS, ETAL	BOX 737, ROAD 130, FALLON, MT 59326																5	
2	L. H. GIBBS	BOX 737, ROAD 130, FALLON, MT 59326			0.148 ha	* 0.37 AC.	0.094 ha	0.23 AC.	* 0.054 ha	* 0.13 AC.									

STATE	RIGHT OF WAY ID.	SHEET NO.	TOTAL SHEETS
MONTANA	BR 9011(21)	5	5
PROJECT NUMBER 3904-021			
CABIN CREEK - S OF GLENDALE			

* AREA TO BE ACQUIRED AS EASEMENT IN THE NAME OF DAWSON COUNTY

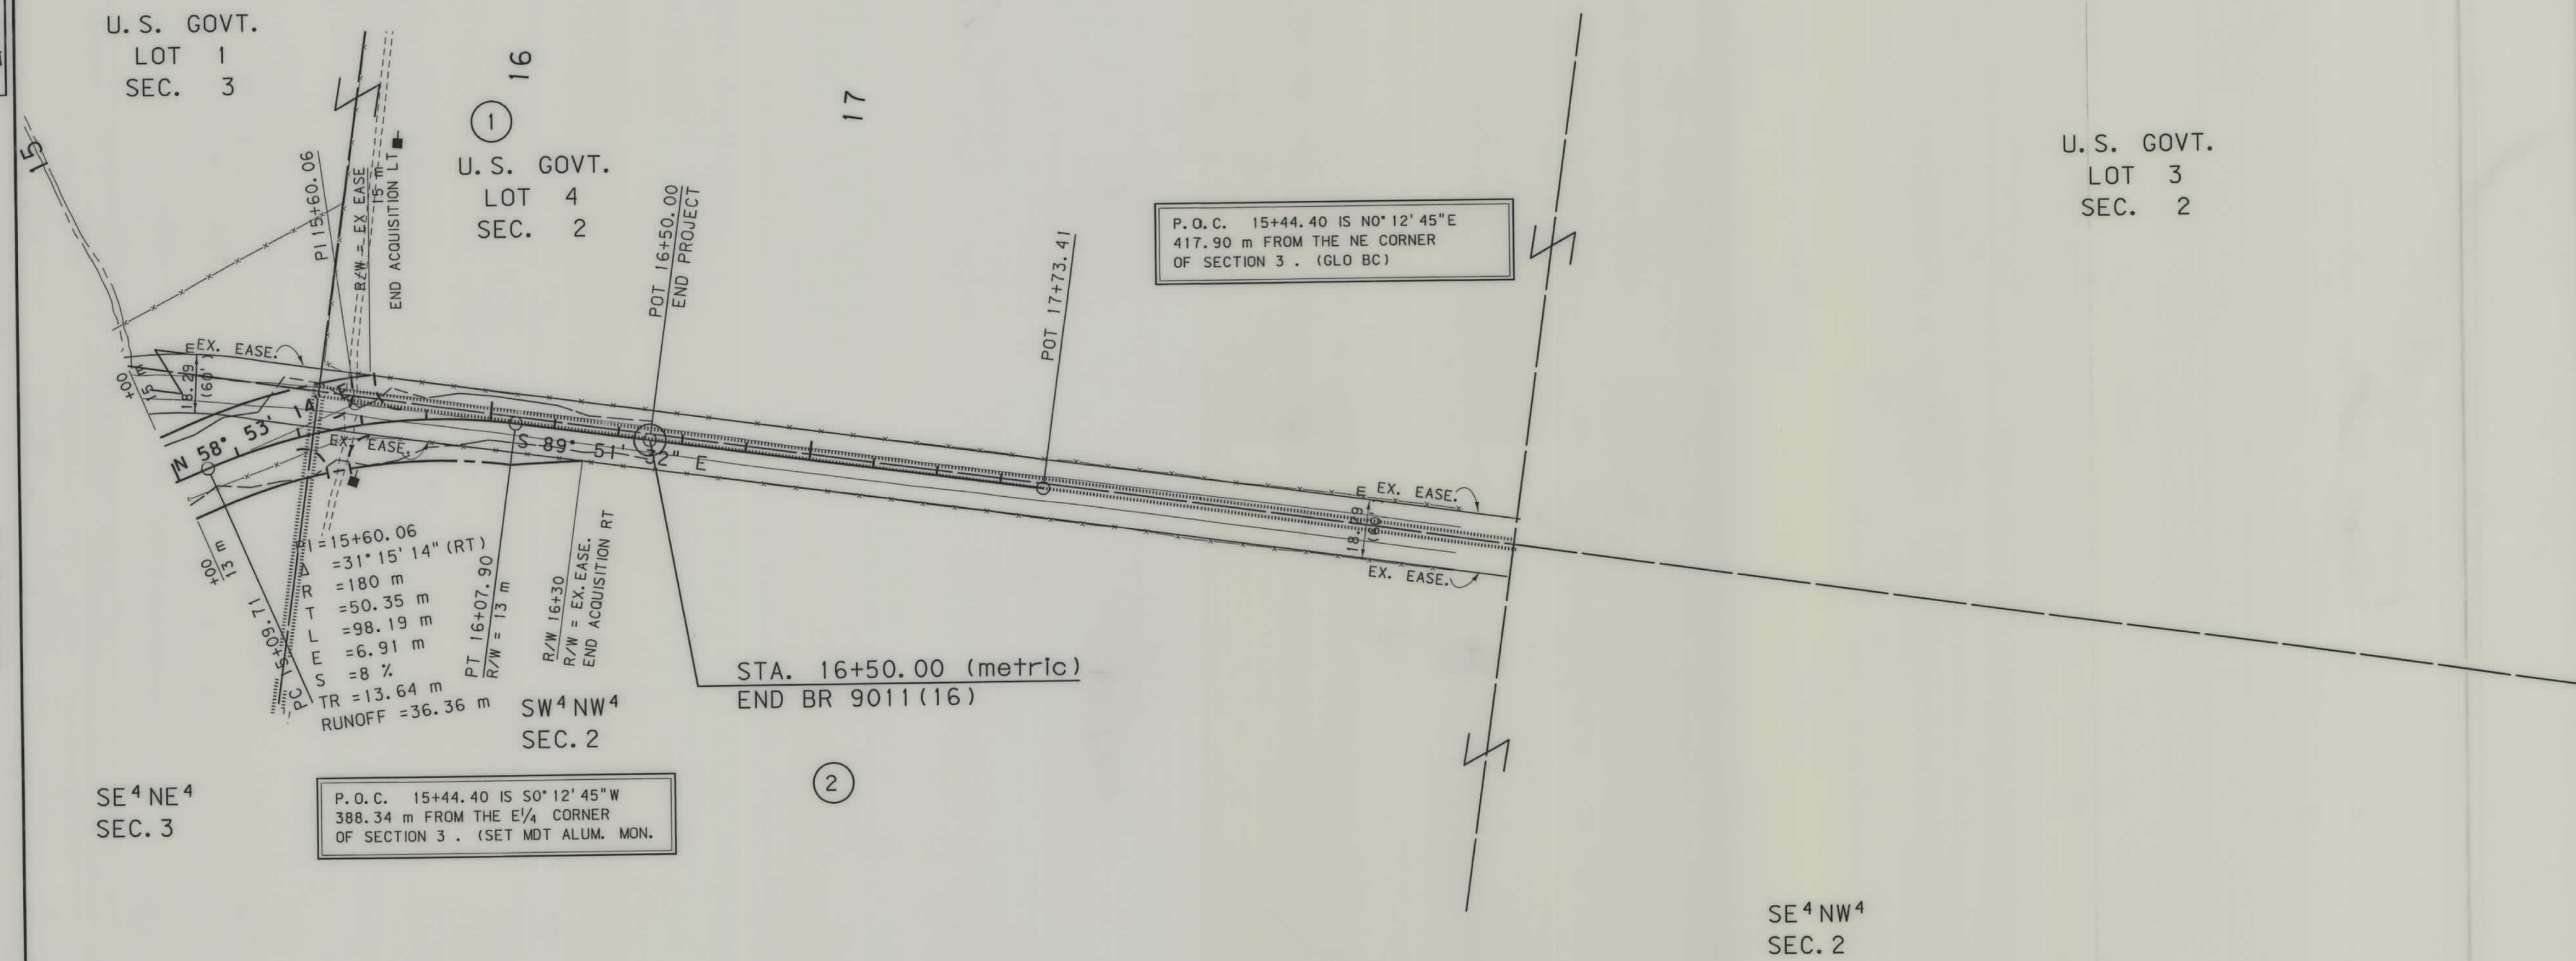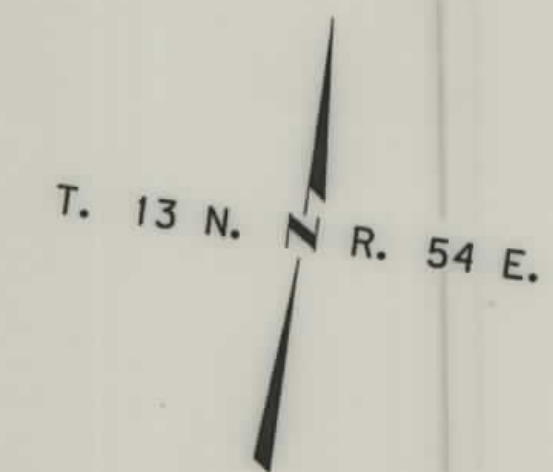

- NOTES: 1. ALL MEASUREMENTS ARE METRIC EXCEPT AS NOTED
2. THE PROPOSED R/W LINE WHERE A SPIRAL CURVE TRANSITION IS USED IS A CHORD RATHER THAN A CONCENTRIC CURVE.
3. THE ENGLISH AREAS ARE FOR INFORMATIONAL PURPOSES ONLY.
4. ALL STATIONS AND OFFSETS FOR R/W BREAKS ARE IN REFERENCE TO THE R/W BASELINE.

BACKSLOPE LIMITS INCLUDE ROUNDING	
CONSTRUCTION LIMITS:	TOP OF CUT CUT SECTION TOE OF FILL DITCH BOTTOM
FHWA/DOT APPROVAL	6-08-01
MAP REVISED	

MONTANA
DEPARTMENT OF TRANSPORTATION

RIGHT OF WAY PLAN
DAWSON COUNTY
SCALE 1"=1000'