
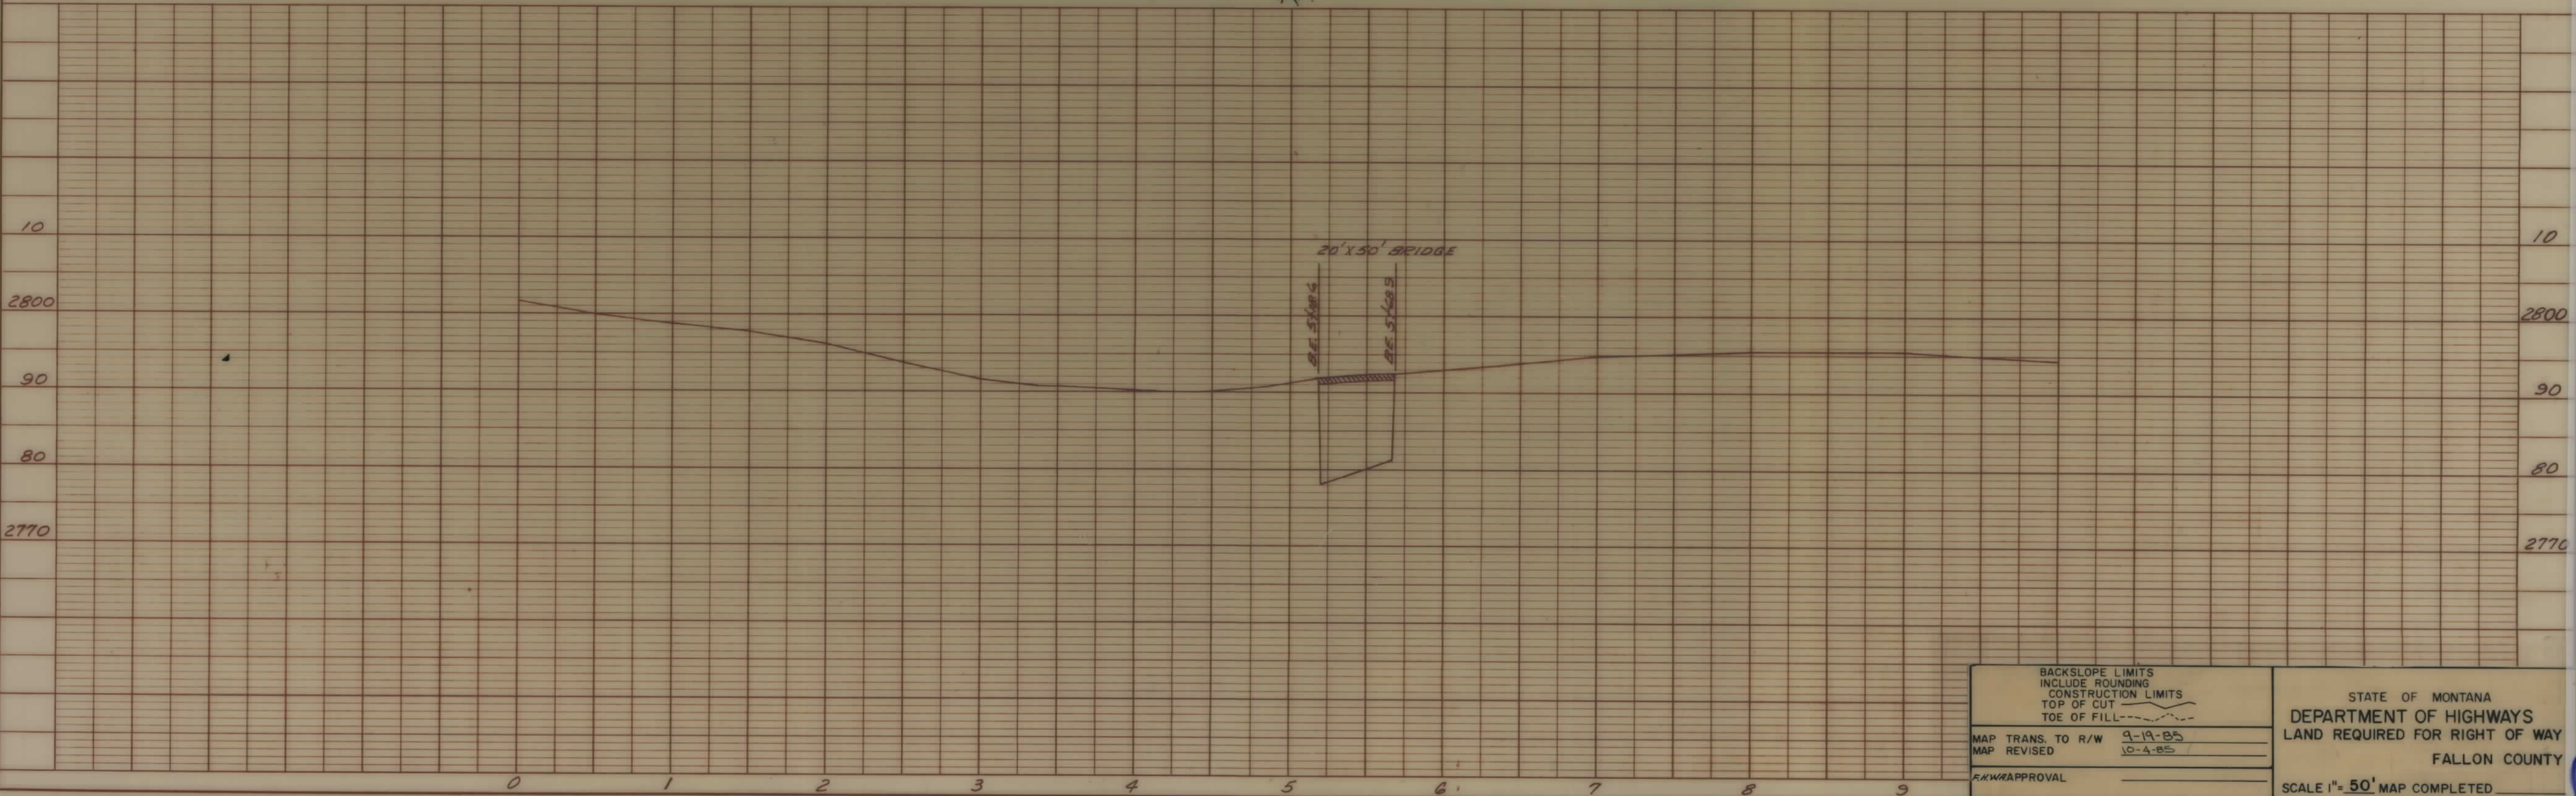


PLANS
NOT
TO
SCALE

OWNERSHIPS				
PARCEL	NAME	ADDRESS	CONST. PERMIT AREA	EASEMENT AREA
1	HENRY F. & MAE E. BOHLE	BOX 103, PLEVNA, MT. 59344	0.17 AC	0.33 AC

STATE	PROJECT NO.	SHEET
MONT.	BR-9013 (6) BR-9099 (1) R/W	1 OF 1

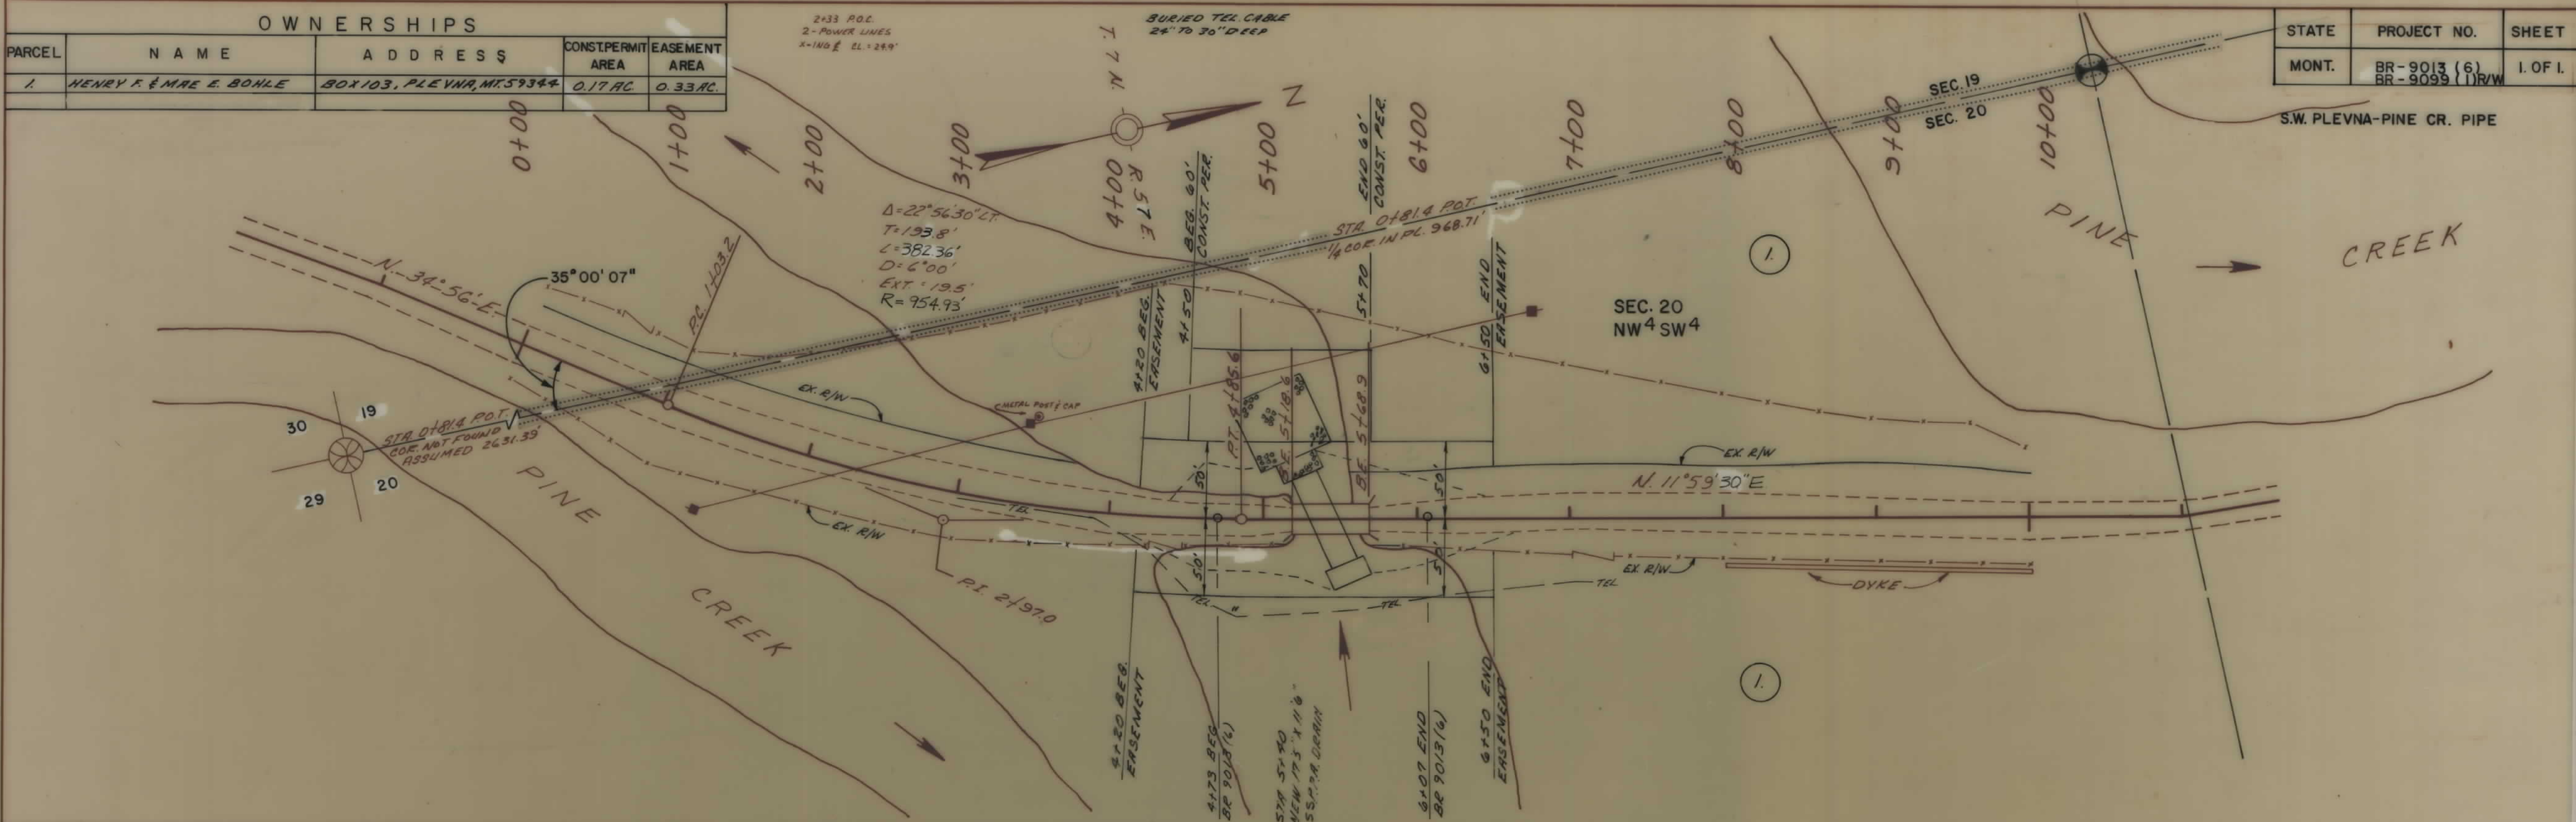

BACKSLOPE LIMITS
INCLUDE ROUNDING
CONSTRUCTION LIMITS
TOP OF CUT
TOE OF FILL

MAP TRANS. TO R/W 9-19-85
MAP REVISED 10-4-85

R/W APPROVAL

STATE OF MONTANA
DEPARTMENT OF HIGHWAYS
LAND REQUIRED FOR RIGHT OF WAY
FALLON COUNTY

SCALE 1" = 50' MAP COMPLETED