

PLANS

NOT

TO

SCALE

STATE OF MONTANA
DEPARTMENT OF TRANSPORTATION
HIGHWAYS DIVISION

**RIGHT OF WAY PLAN OF
FEDERAL AID PROJECT BR 9014(15)
ROSS FORK CREEK -
5 MI. N.W. OF MOORE
FERGUS COUNTY**

0.2 MILES

INDEX

[illegible]

CONVENTIONAL SIGNS


PROPOSED RIGHT OF WAY LINE
EXISTING RIGHT OF WAY LINE
RAILROAD RIGHT OF WAY LINE
CENTERLINE (C) OR PROJECTED LINE
STK'D CENTERLINE
SECTION LINE
OWNERSHIP BOUNDARY
FULL ACCESS CONTROL
LIMITED ACCESS CONTROL
EXISTING ACCESS CONTROL
PRESENT TRAVELED WAY (P.T.W.)
FENCE LINE
EXISTING GUARDRAIL
PROPOSED GUARDRAIL
GATE IN FENCE
CATTLE GUARD: EXIST. - PROPOSED
SECTION CORNER
1/4 SECTION CORNER
CLOSING CORNER
MEANDER CORNER
CENTER OF SECTION
RIGHT OF WAY MONUMENT
PROPERTY CORNER PIN
POWER POLE IN PLACE
TELEPHONE POLE IN PLACE
TELEGRAPH POLE IN PLACE
LIGHT POLE
PROPOSED CULVERT
EXISTING CULVERT
OUTLET DITCH
INLET DITCH
EXISTING DITCH
CHANNEL CHANGES
DITCH BLOCK
RIPRAP
BRIDGES
RAILROADS
PARCEL NUMBERS
APPROACH: EXIST. - PROPOSED

ASSOCIATED PROJECT
ID.

BR 9014(10) P.E.

RELATED PROJECTS

FNWA/DOT APPROVAL	2-27-93
MAP REVISED	3-7-94

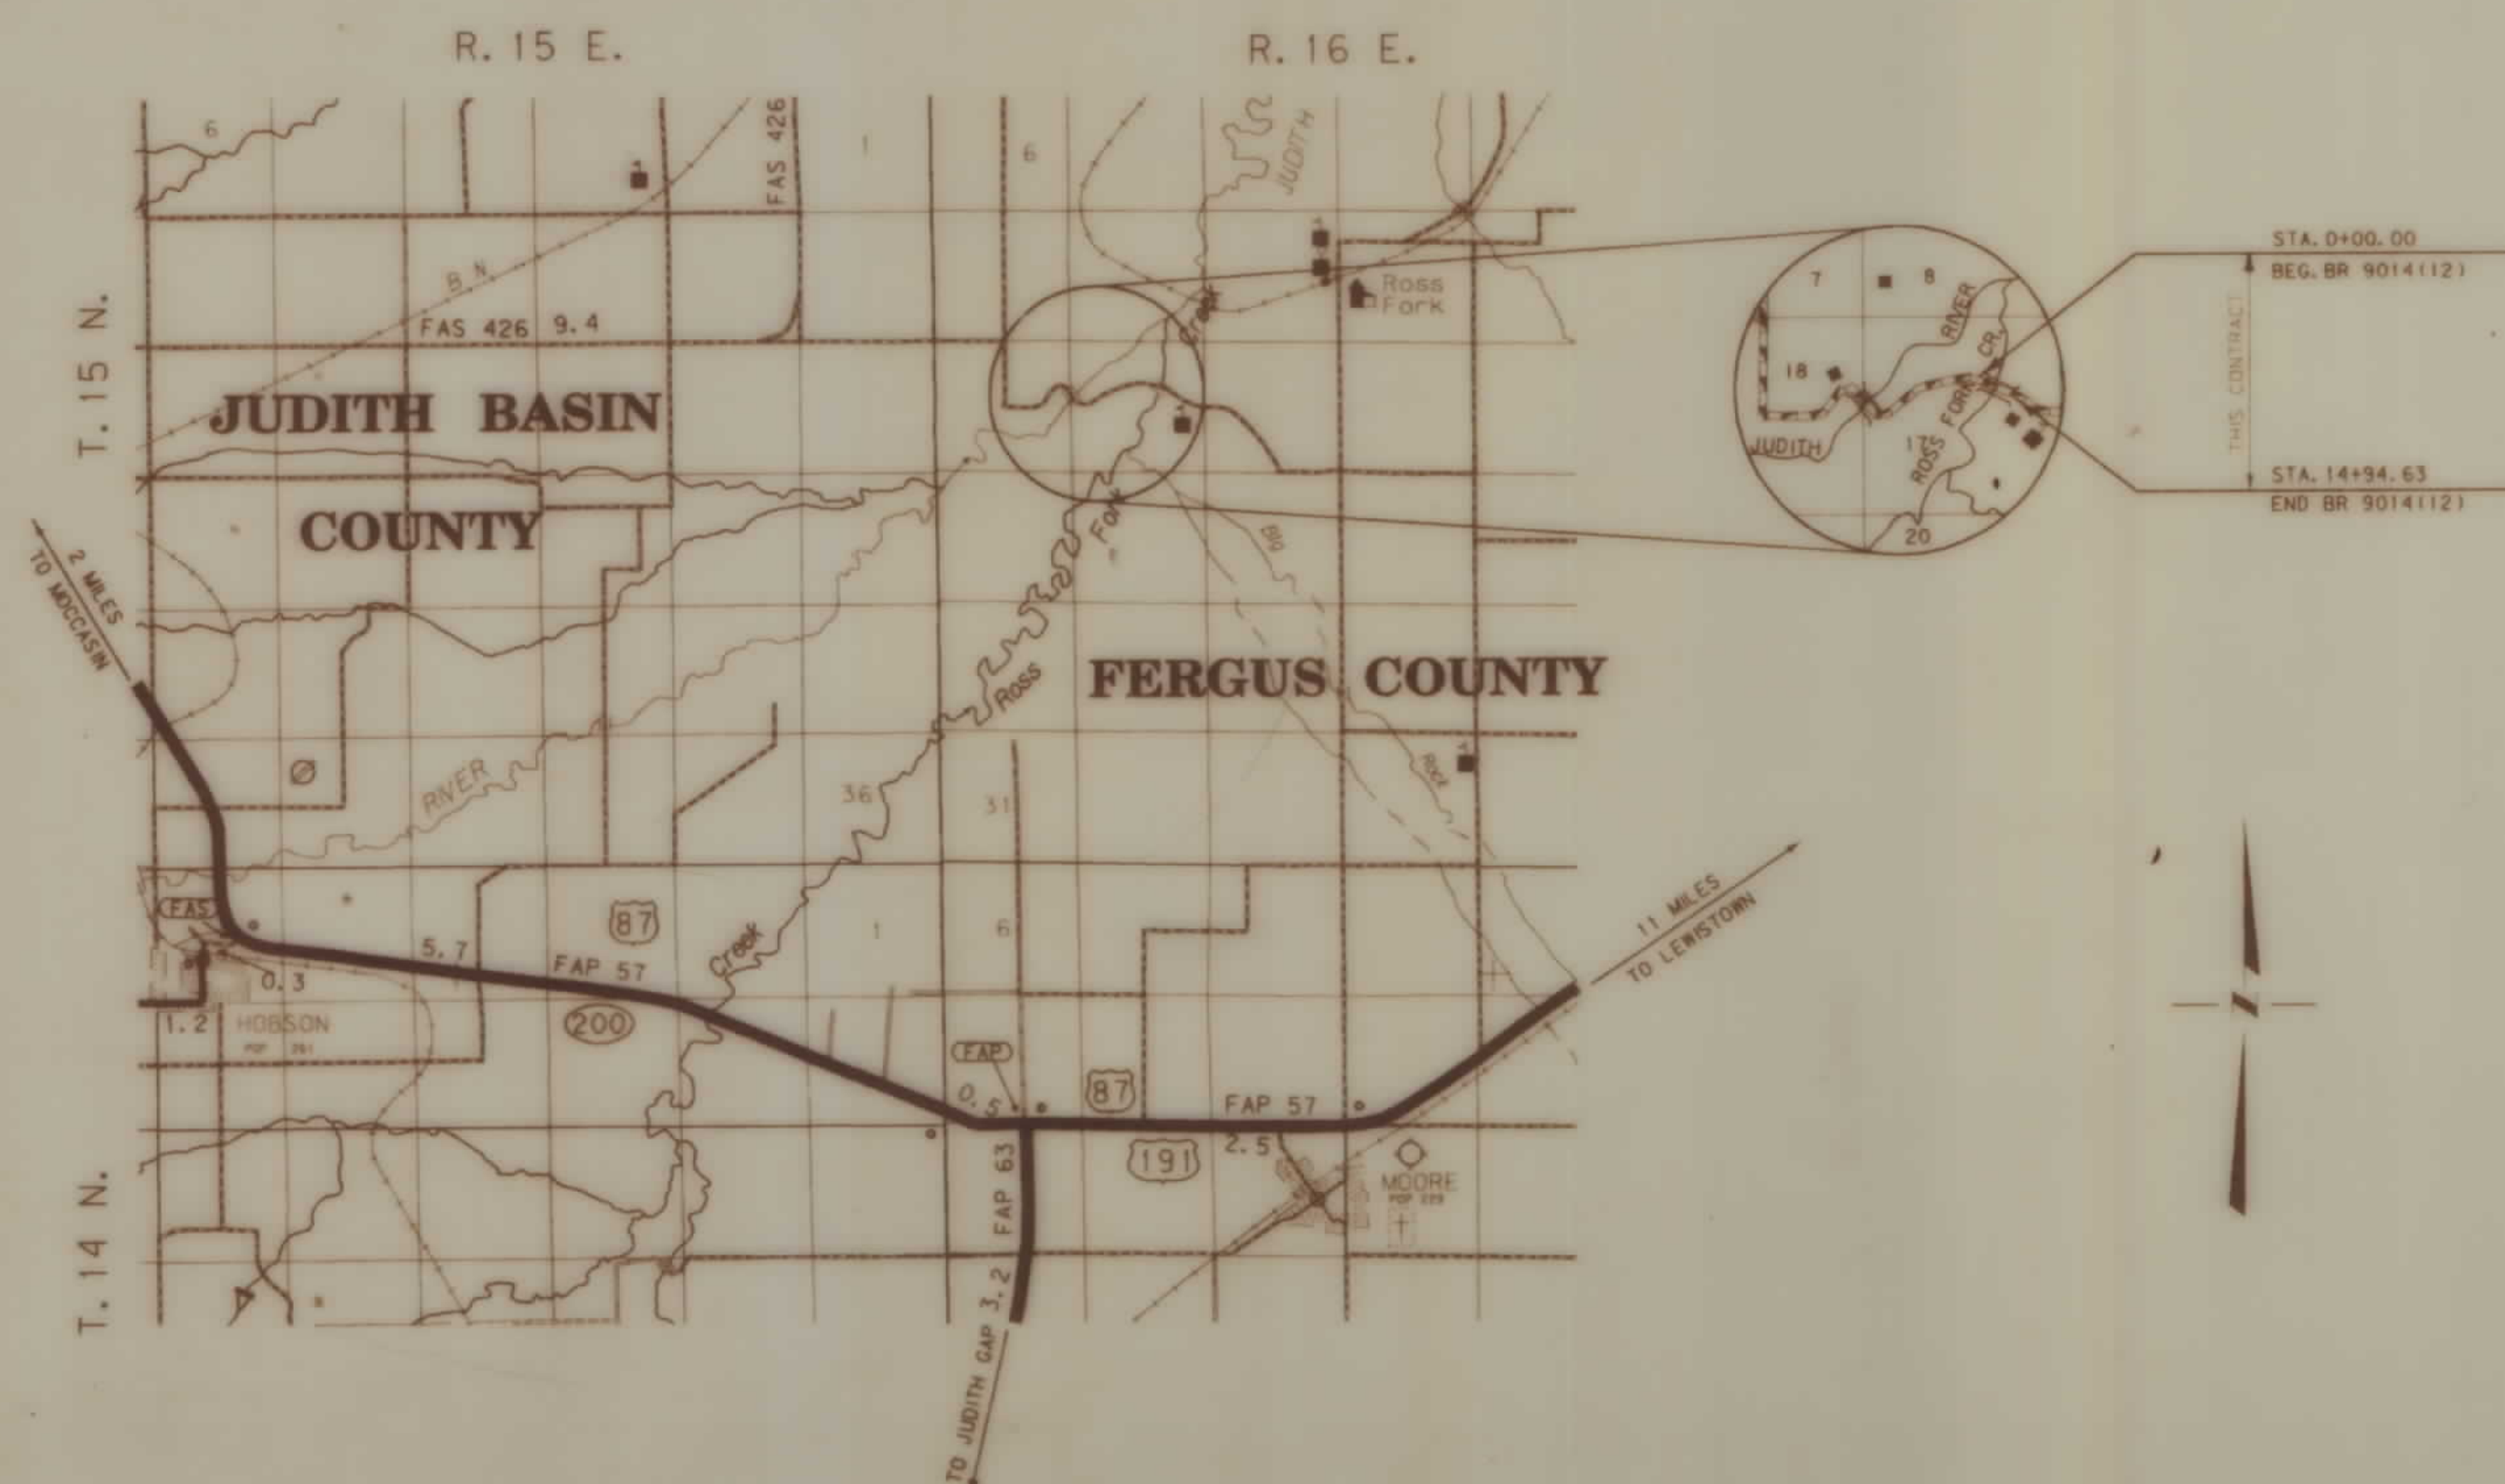



RDROW


DATE: 4-7-94
MONTANA CADD
3 6 9
2 5 8
4 7

OWNERSHIP									
PARCEL	NAME	ADDRESS	TOTAL AREA	GROSS R/W AREA	EX. EASE. AREA	NET AREA	REMAINDER		CONST. PMT. AREA
							LEFT	RIGHT	
1	MARY, ROBERT, & DONALD HUDSON	RT. 2, BOX 2275, LEWISTOWN, MT 59457		3.60 AC*	1.41 AC	2.19 AC			0.11 AC
2	DELETED								
3	THE ROBERT JOSEPH & VESTA E. WICHMAN FAMILY TRUST	P.O. BOX 135, MOORE, MT 59464		0.60 AC*	0.34 AC	0.26 AC			0.25 AC

STATE	RIGHT OF WAY ID.	SHEET NO.	TOTAL SHEETS
MONTANA	BR 9014(15)	2	2
PROJECT NUMBER 1495-015			

ROSS FORK CREEK -
5 MI. N.W. OF MOORE

* TO BE PURCHASED BY EASEMENT IN THE NAME OF FERGUS COUNTY

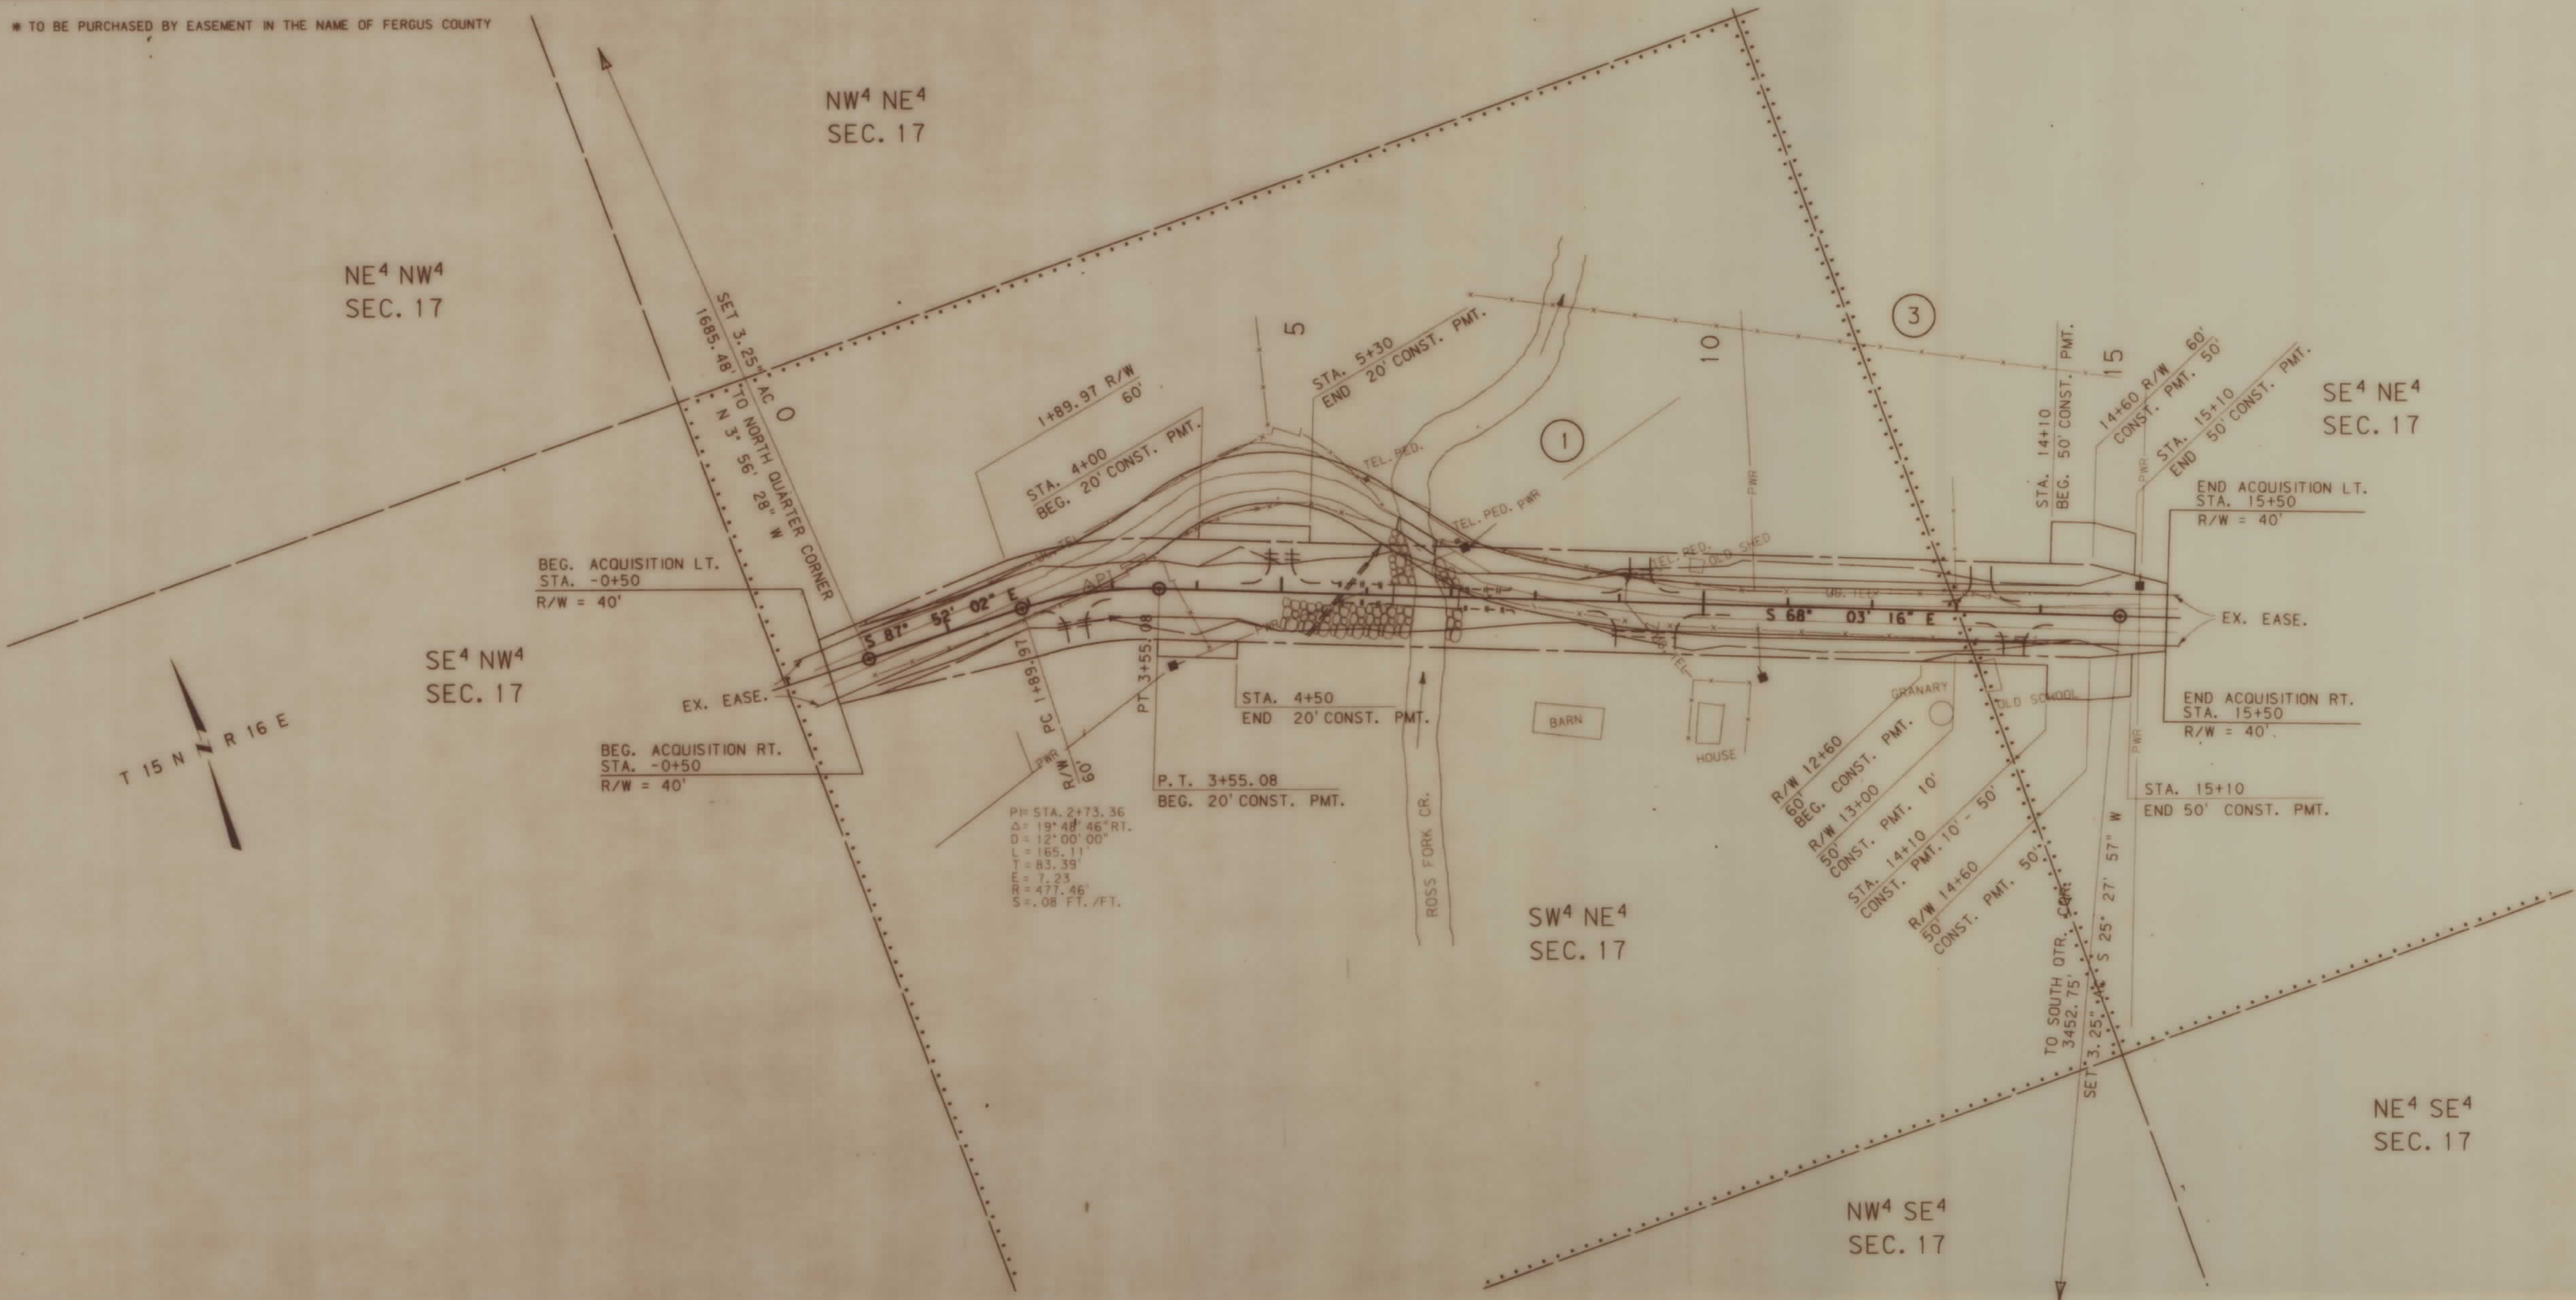

BACKSLOPE LIMITS INCLUDE ROUNDING	TOP OF CUT
CONSTRUCTION LIMITS:	CUT SECTION
	TOE OF FILL
FHWA/DOT APPROVAL 2-27-93	
MAP REVISED 4-7-94	

STATE OF MONTANA
DEPARTMENT OF TRANSPORTATION
HIGHWAYS DIVISION
RIGHT OF WAY PLAN
FERGUS COUNTY
SCALE:
0 50' 100' 200' 300'