


PLANS

NOT

TO

SCALE

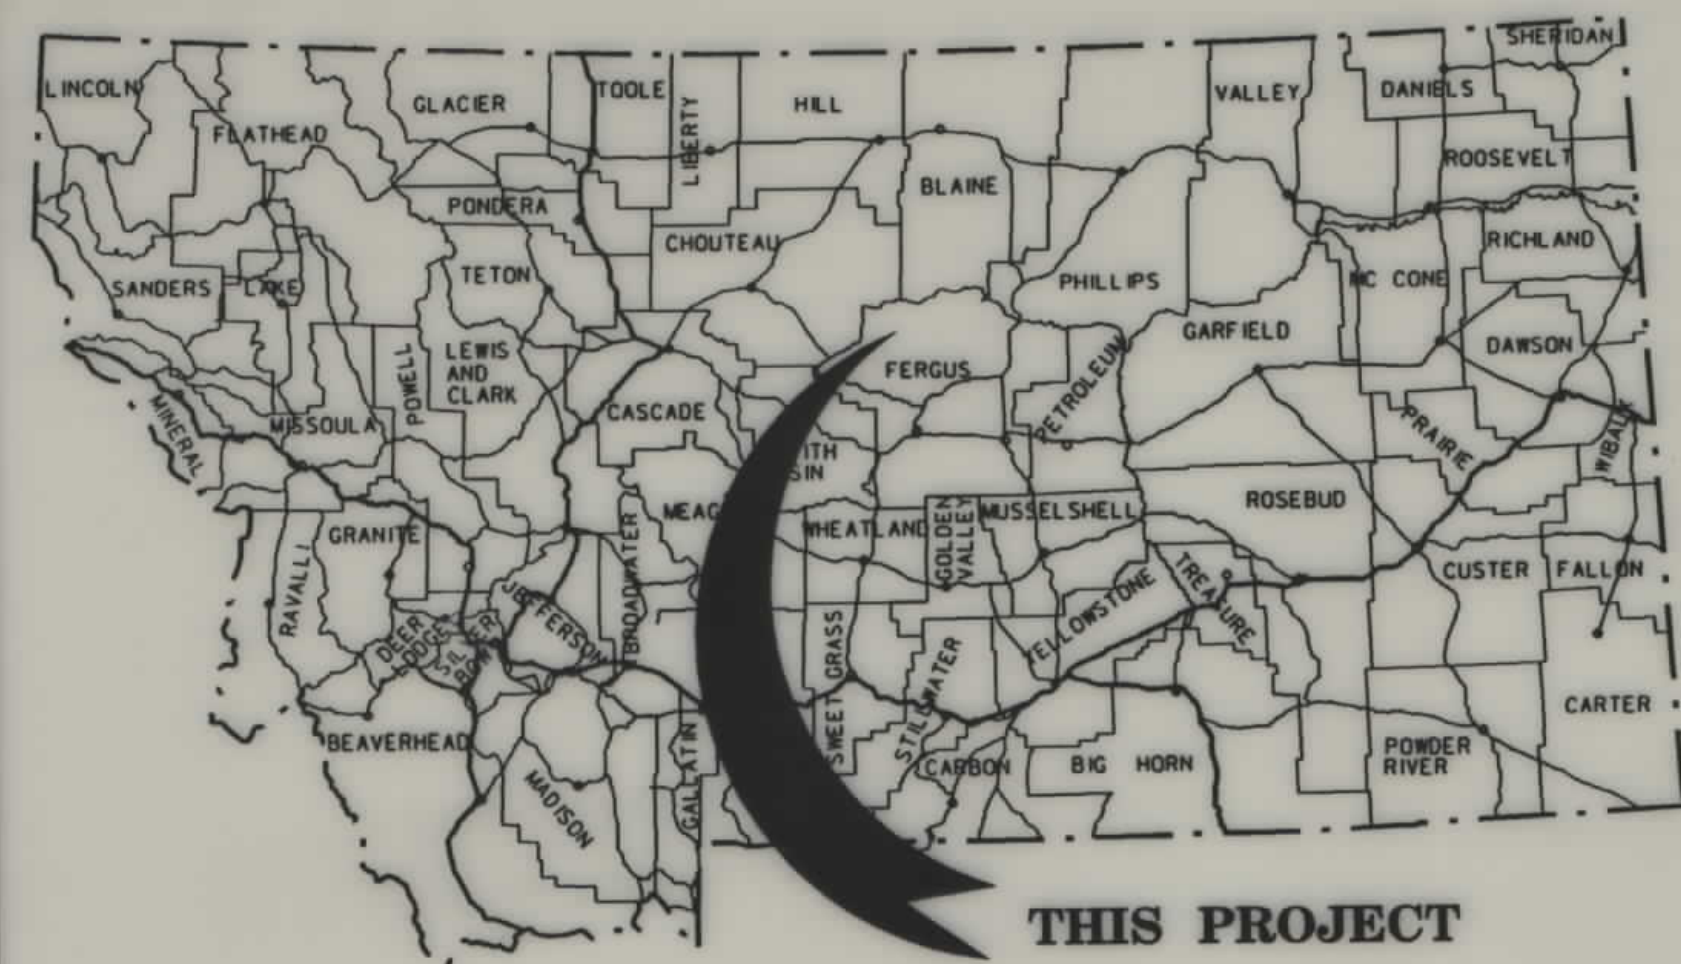

MONTANA DEPARTMENT OF TRANSPORTATION

STATE	RIGHT OF WAY ID.	SHEET NO.	TOTAL SHEETS
MONTANA	BR 9014(21)	1	2
PROJECT NUMBER 2475-021			
Judith R - 16 km W of Winifred			

RIGHT OF WAY PLAN OF FEDERAL AID PROJECT BR 9014(21)

JUDITH R - 16 KM W OF WINIFRED FERGUS COUNTY

RDROW

CONVENTIONAL SIGNS

- PROPOSED RIGHT OF WAY LINE
- EXISTING RIGHT OF WAY LINE
- RAILROAD RIGHT OF WAY LINE
- CENTERLINE (C) OR PROJECTED LINE
- STK'D CENTERLINE
- SECTION LINE
- OWNERSHIP BOUNDARY
- FULL ACCESS CONTROL
- LIMITED ACCESS CONTROL
- EXISTING ACCESS CONTROL
- PRESENT TRAVELED WAY (P.T.W.)
- FENCE LINE
- EXISTING GUARDRAIL
- PROPOSED GUARDRAIL
- GATE IN FENCE
- CATTLE GUARD: EXIST. - PROPOSED
- SECTION CORNER
- 1/4 SECTION CORNER
- CLOSING CORNER
- MEANDER CORNER
- CENTER OF SECTION
- RIGHT OF WAY MONUMENT
- PROPERTY CORNER PIN
- POWER POLE IN PLACE
- TELEPHONE POLE IN PLACE
- TELEGRAPH POLE IN PLACE
- LIGHT POLE
- PROPOSED CULVERT
- EXISTING CULVERT
- OUTLET DITCH
- INLET DITCH
- EXISTING DITCH
- CHANNEL CHANGES
- DITCH BLOCK
- RIPRAP
- BRIDGES
- RAILROADS
- PARCEL NUMBERS
- APPROACH: EXIST.


ASSOCIATED PROJECT AGREEMENT NUMBER

BR 9014(16)

RELATED PROJECTS

FHWA/DOT APPROVAL 3-15-99
MAP REVISED

0.4 Kilometers

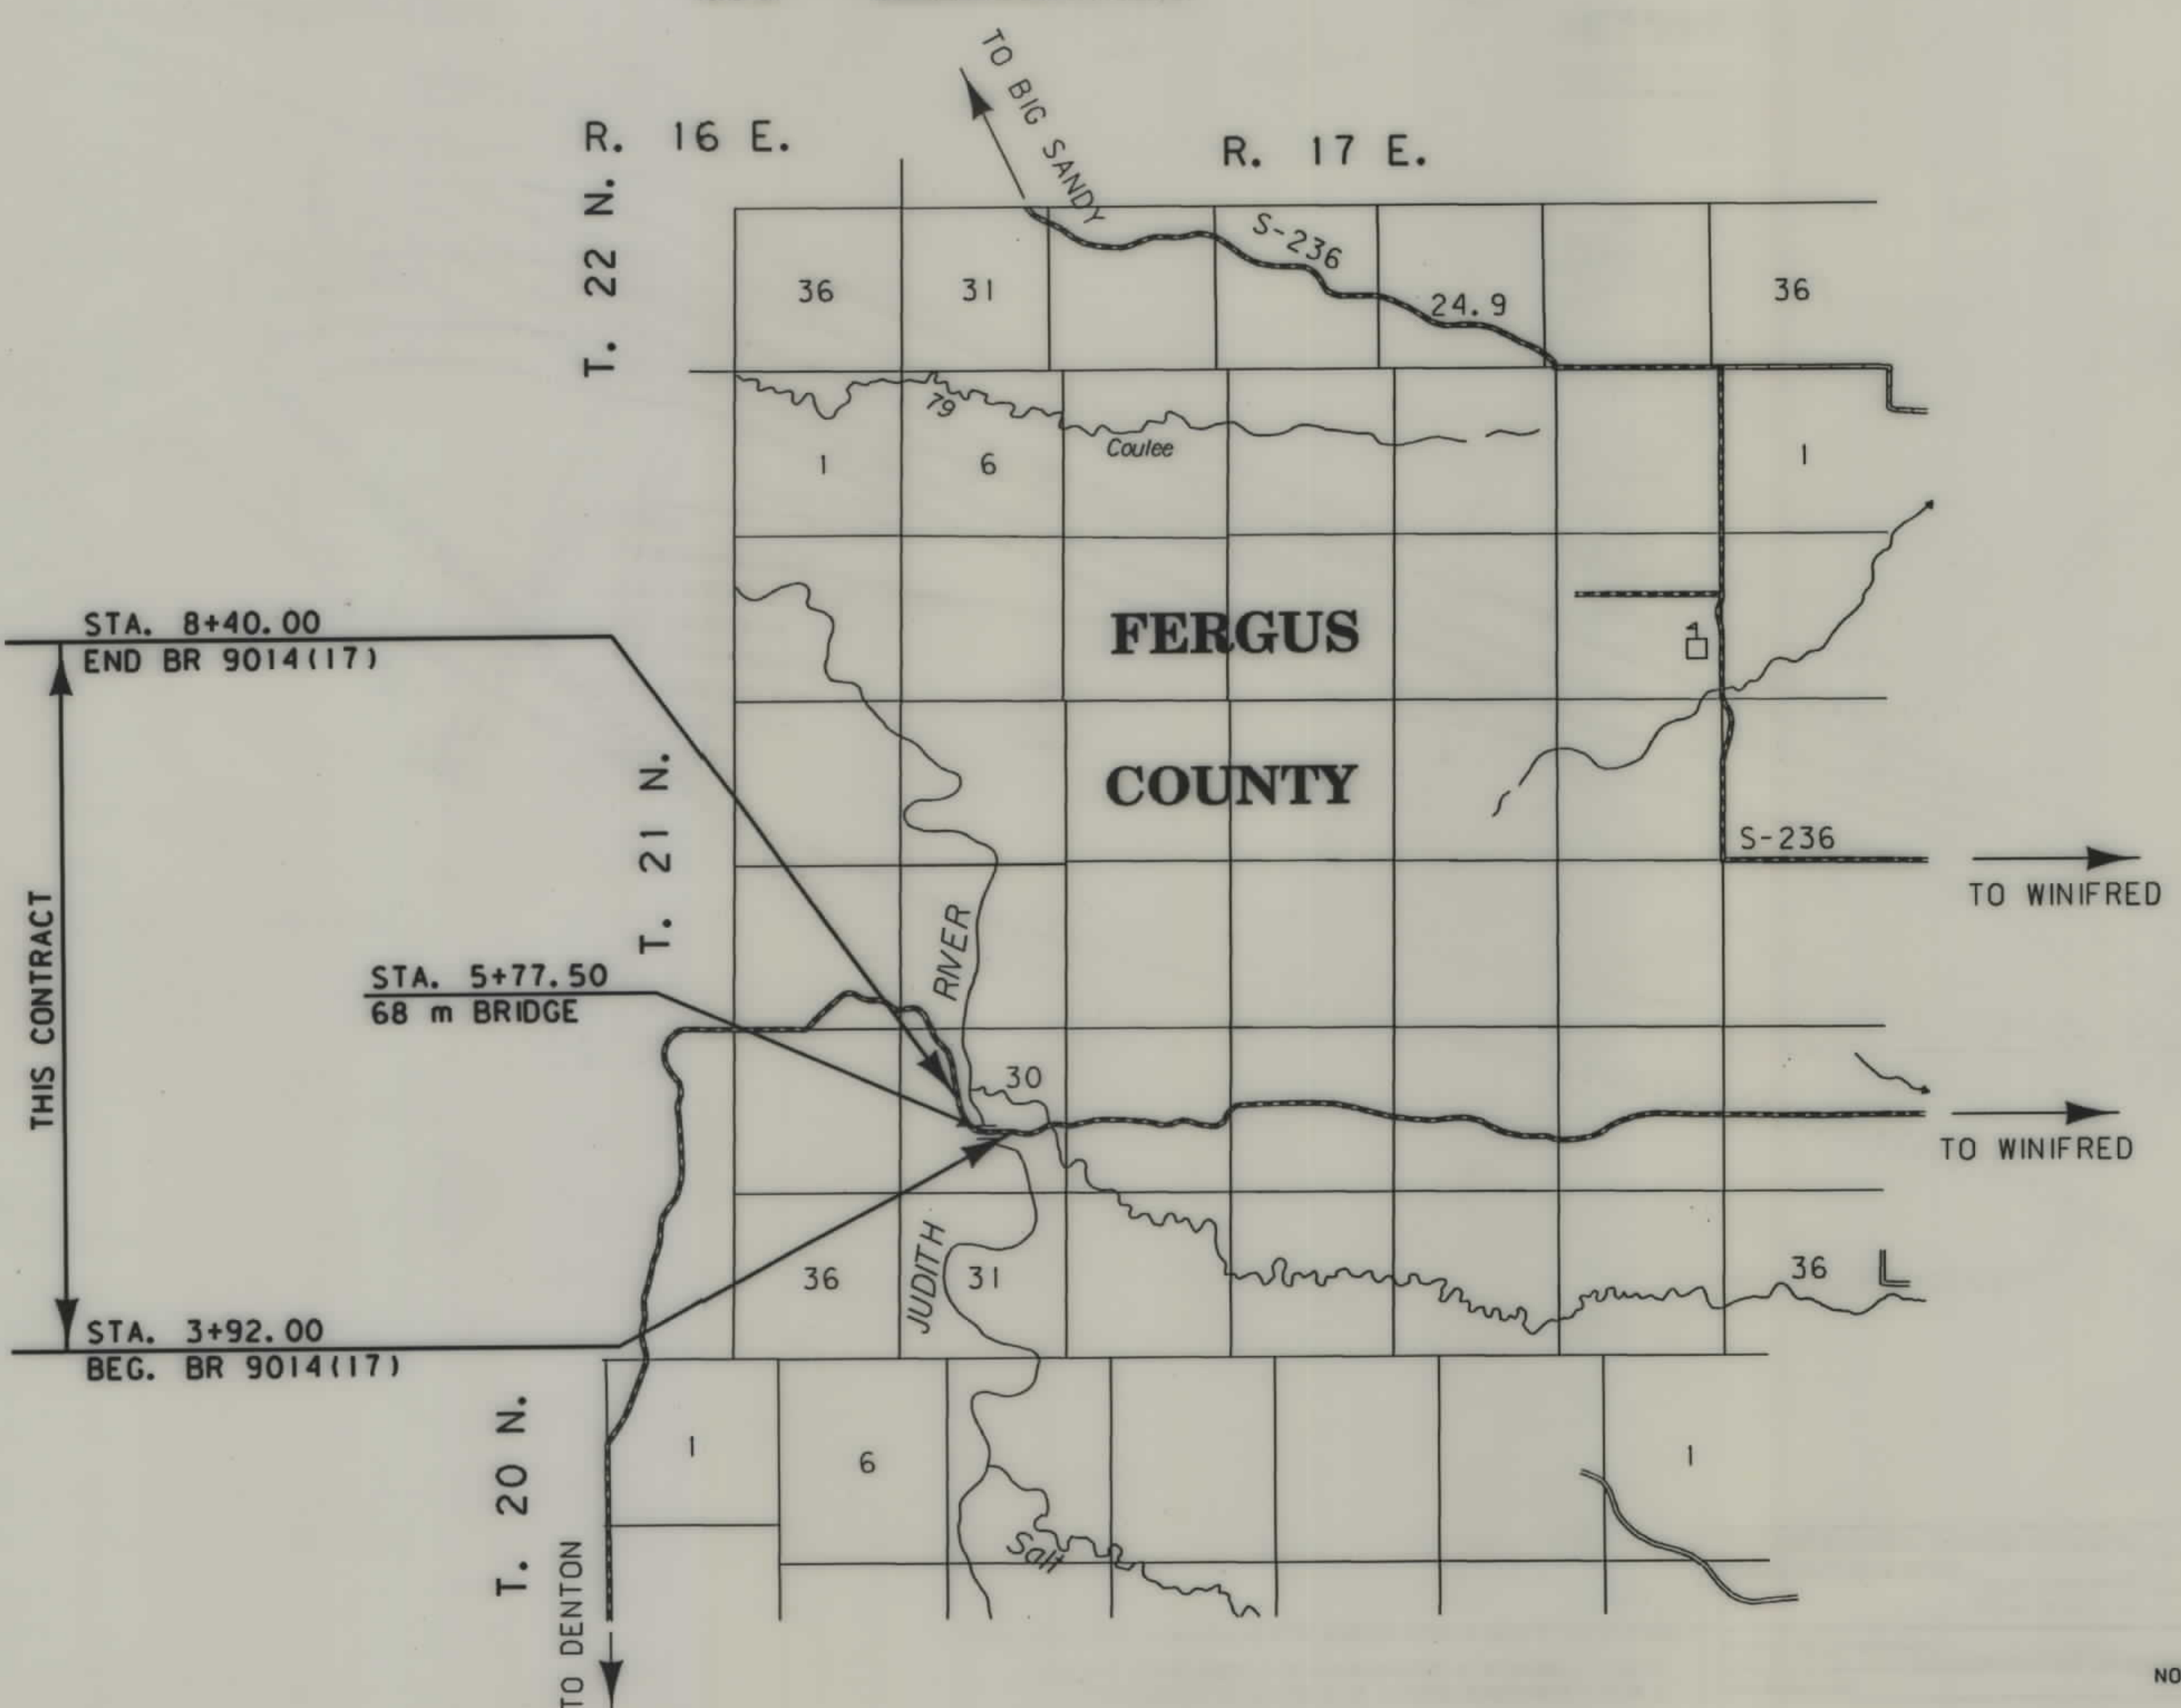

SEE SHEET NO. 2 FOR OWNERSHIP NAMES, ADDRESSES, AREAS, ETC.

NOTES: 1. ALL MEASUREMENTS ARE METRIC EXCEPT AS NOTED

OWNERSHIP																		STATE	RIGHT OF WAY ID.	SHEET NO.	TOTAL SHEETS
PARCEL	NAME	ADDRESS	TOTAL AREA		GROSS R/W AREA		EX. EASE. AREA		NET AREA		REMAINDER				CONST. PMT. AREA		EASE. AREA		SHEET NO.		
			METRIC	ENGLISH	METRIC	ENGLISH	METRIC	ENGLISH	METRIC	ENGLISH	LEFT		RIGHT		METRIC	ENGLISH	METRIC	ENGLISH			
1	TOM J. & JACQUELINE F. DEMARS	P.O. BOX 64, WINIFRED, MT 59489	93.078 ha	225 ac +/-	0.781 ha	1.93 AC	0.298 ha	0.74 AC	0.483 ha	1.19 AC					0.111 ha	0.27 AC					
2	MERLE & MARJORIE K. BOYCE	P.O. BOX 74, WINIFRED, MT 59489	117.359 ha	295 ac +/-	0.866 ha	2.14 AC	0.486 ha	1.20 AC	0.380 ha	0.94 AC											


PROJECT NUMBER 2475-021

Judith R - 16 km W of Winifred

TO BE ASSIGNED AS EASEMENT IN THE NAME OF FERGUS COUNTY

* TO BE ACQUIRED AS EASEMENT IN THE NAME OF FERGUS COUNTY

PROJECT NUMBER 2475-021
Judith R - 16 km W of Winifred

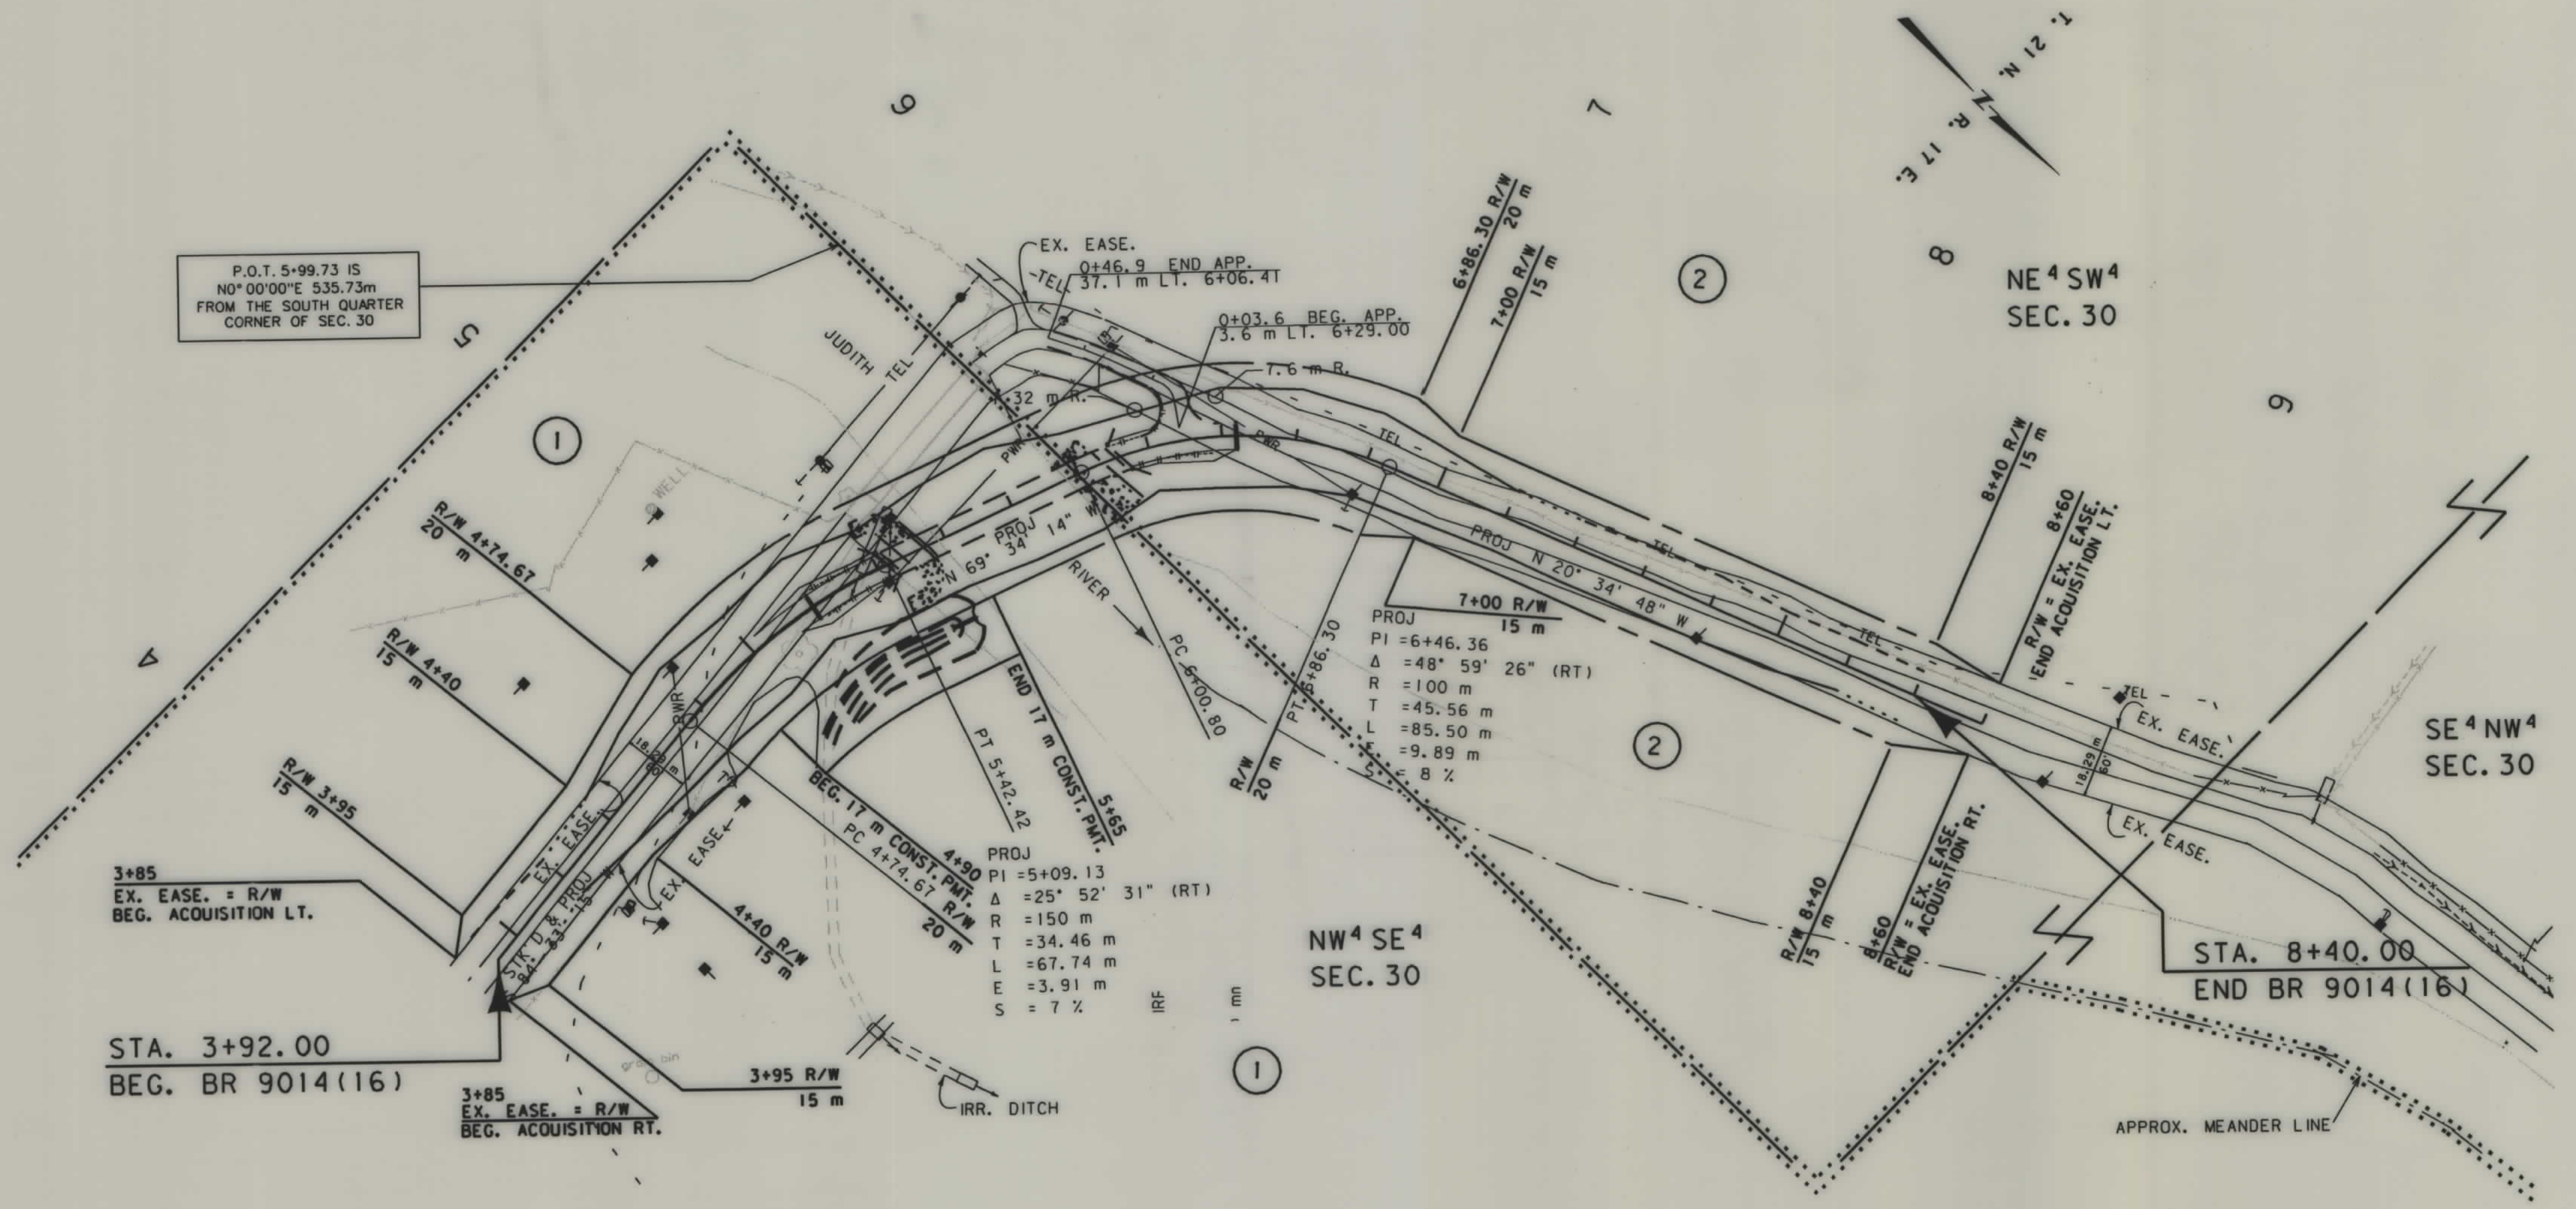

NOTES: 1. ALL MEASUREMENTS ARE METRIC EXCEPT AS NOTED
2. THE PROPOSED R/W LINE WHERE A SPIRAL CURVE TRANSITION IS USED IS A CHORD RATHER THAN A CONCENTRIC CURVE.

BACKSLOPE LIMITS INCLUDE ROUNDING
CONSTRUCTION LIMITS: CUT SECTION TOE OF FILL
FHWA/DOT APPROVAL 3-15-99
MAP REVISED

MONTANA DEPARTMENT OF TRANSPORTATION
RIGHT OF WAY PLAN
FERGUS COUNTY
SCALE 1:1000
0 50M 100M