

PLANS

NOT

TO

SCALE


STATE	PROJECT NO.	SHEET NO.
MONTANA	BR 9099(1) R/W BR 9020(6) PE.	1 of 1.

CLARK FORK BR. - N.E. OF BEARMOUTH

OWNERSHIPS				
PARCEL	NAME	ADDRESS	CONST. PERMIT AREA	EASEMENT AREA
1.	HAZEL MARSH			0.13 AC.
2.	DEPT. OF STATE LANDS			0.17 AC.


* EASEMENT TO BE ACQUIRED IN THE NAME OF GRANITE COUNTY

LOT 3
44.82 AC.
SEC. 14
T.11N. - R.14W.

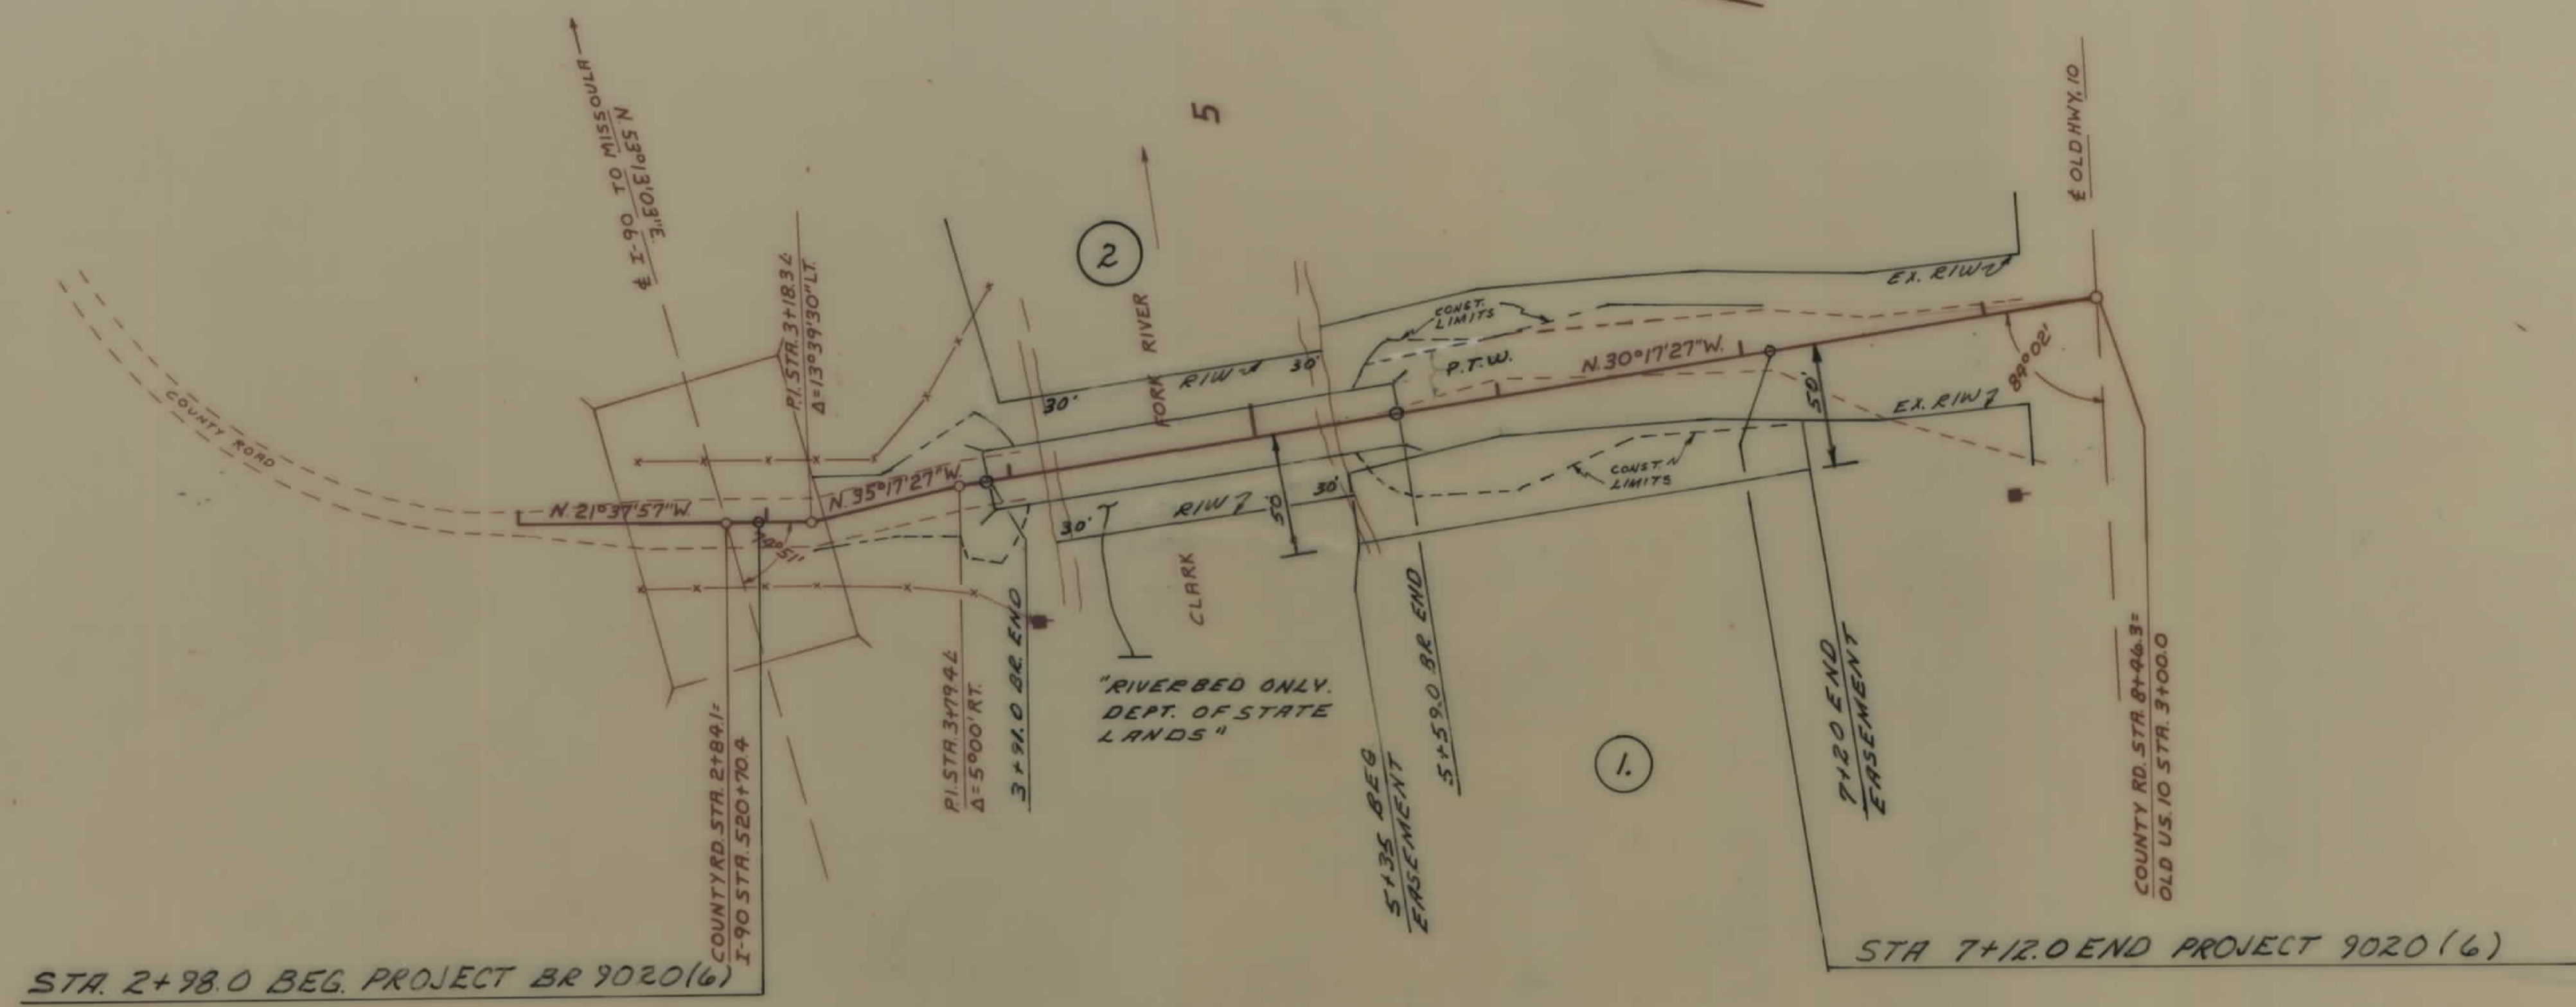

STA. 2+98.0 BEG. PROJECT BR 9020(6)

STA 7+12.0 END PROJECT 9020(6)

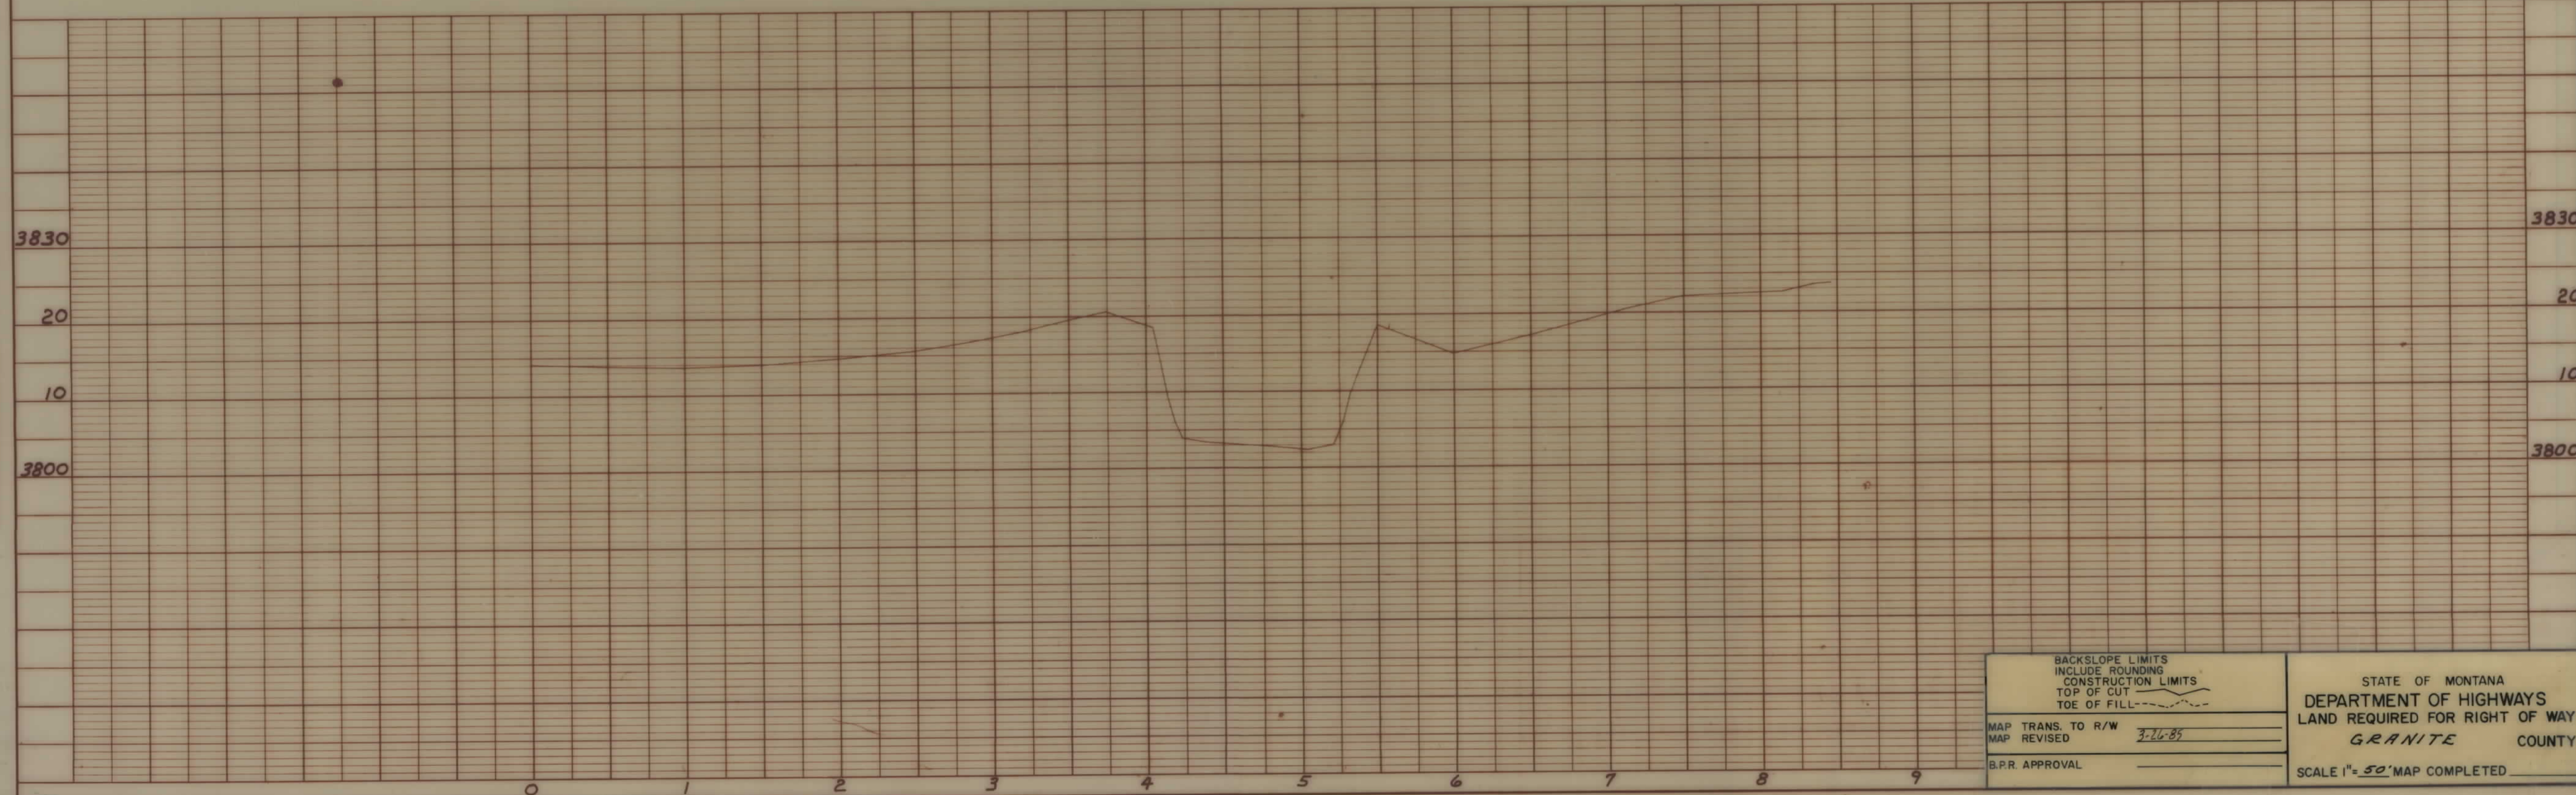

BACKSLOPE LIMITS
INCLUDE ROUNDING
CONSTRUCTION LIMITS
TOP OF CUT
TOE OF FILL

MAP TRANS. TO R/W
MAP REVISED 3-26-85
B.P.R. APPROVAL

STATE OF MONTANA
DEPARTMENT OF HIGHWAYS
LAND REQUIRED FOR RIGHT OF WAY
GRANITE COUNTY
SCALE 1" = 50' MAP COMPLETED

PLAN
DATE
BY
CHECKED
DATE
BY
NO.

PROFILE
DATE
BY
CHECKED
DATE
BY
NO.