

PLANS


NOT

TO

SCALE



SWAN RIVER BR.  
N. OF CONDON

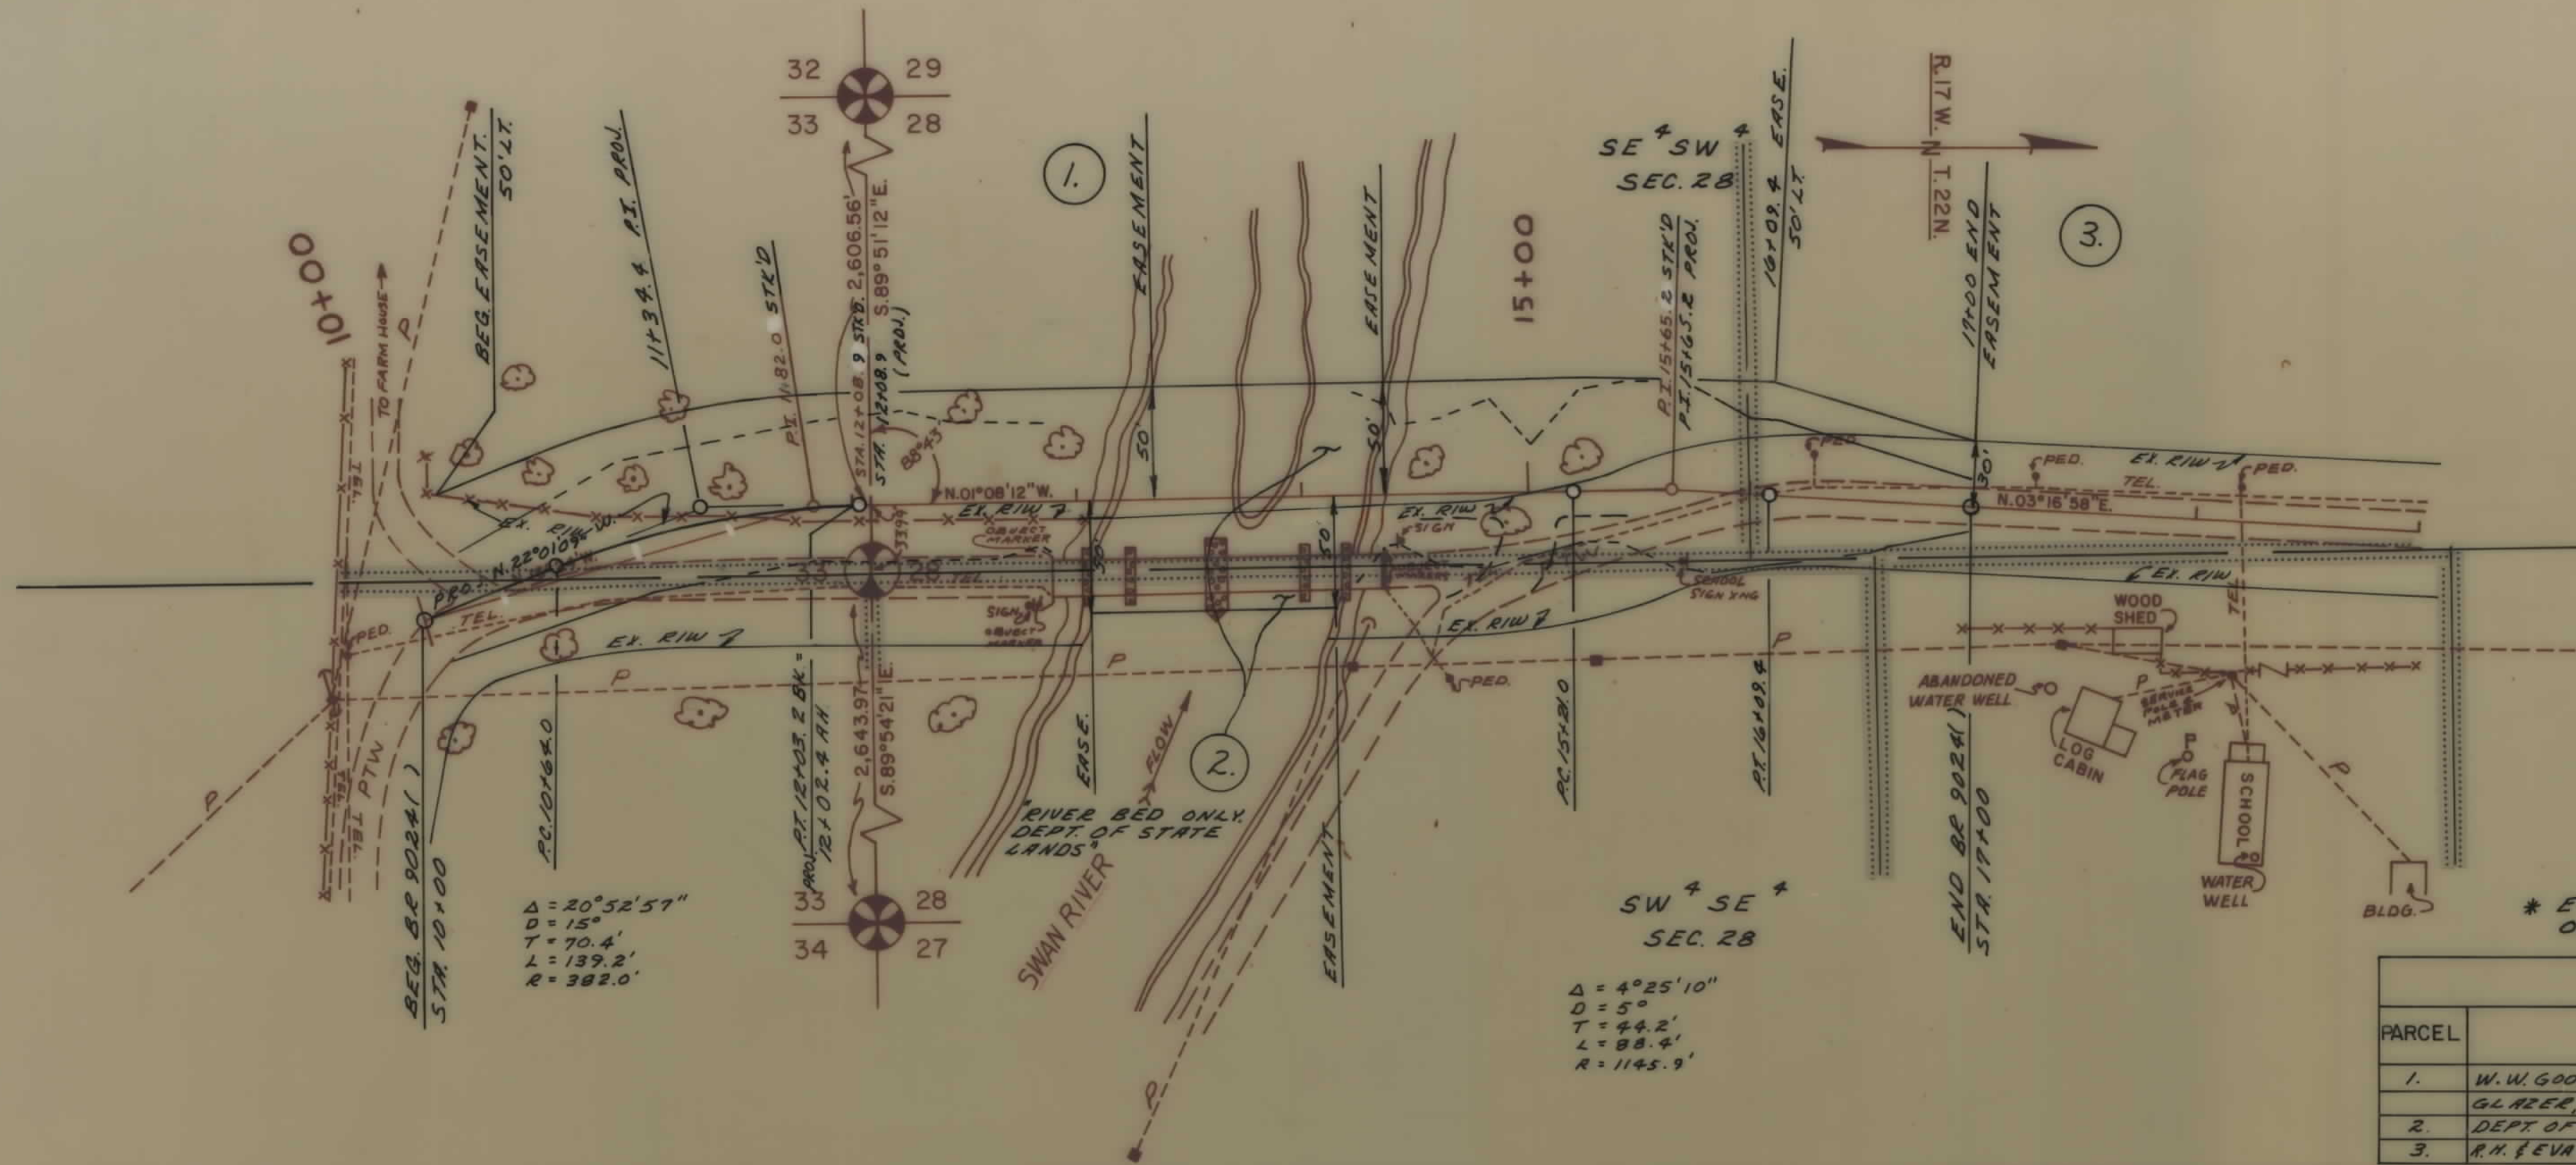


\* EASEMENT TO BE ACQUIRED IN THE NAME OF LAKE COUNTY

OWNERSHIPS				
PARCEL	NAME	ADDRESS	CONST. PERMIT AREA	EASEMENT AREA
1.	W. W. GOODMAN JR. & HERBERT			
	GLAZER TRUSTEE			0.58 AC.
2.	DEPT. OF STATE LANDS			0.25 AC.
3.	R. H. & EVA N. CYR ETAL.			0.03 AC.

$\Delta = 20^{\circ} 52' 57''$   
 $D = 15'$   
 $T = 70.4'$   
 $L = 139.2'$   
 $R = 382.0'$

$\Delta = 4^{\circ} 25' 10''$   
 $D = 5'$   
 $T = 44.2'$   
 $L = 88.4'$   
 $R = 1145.9'$

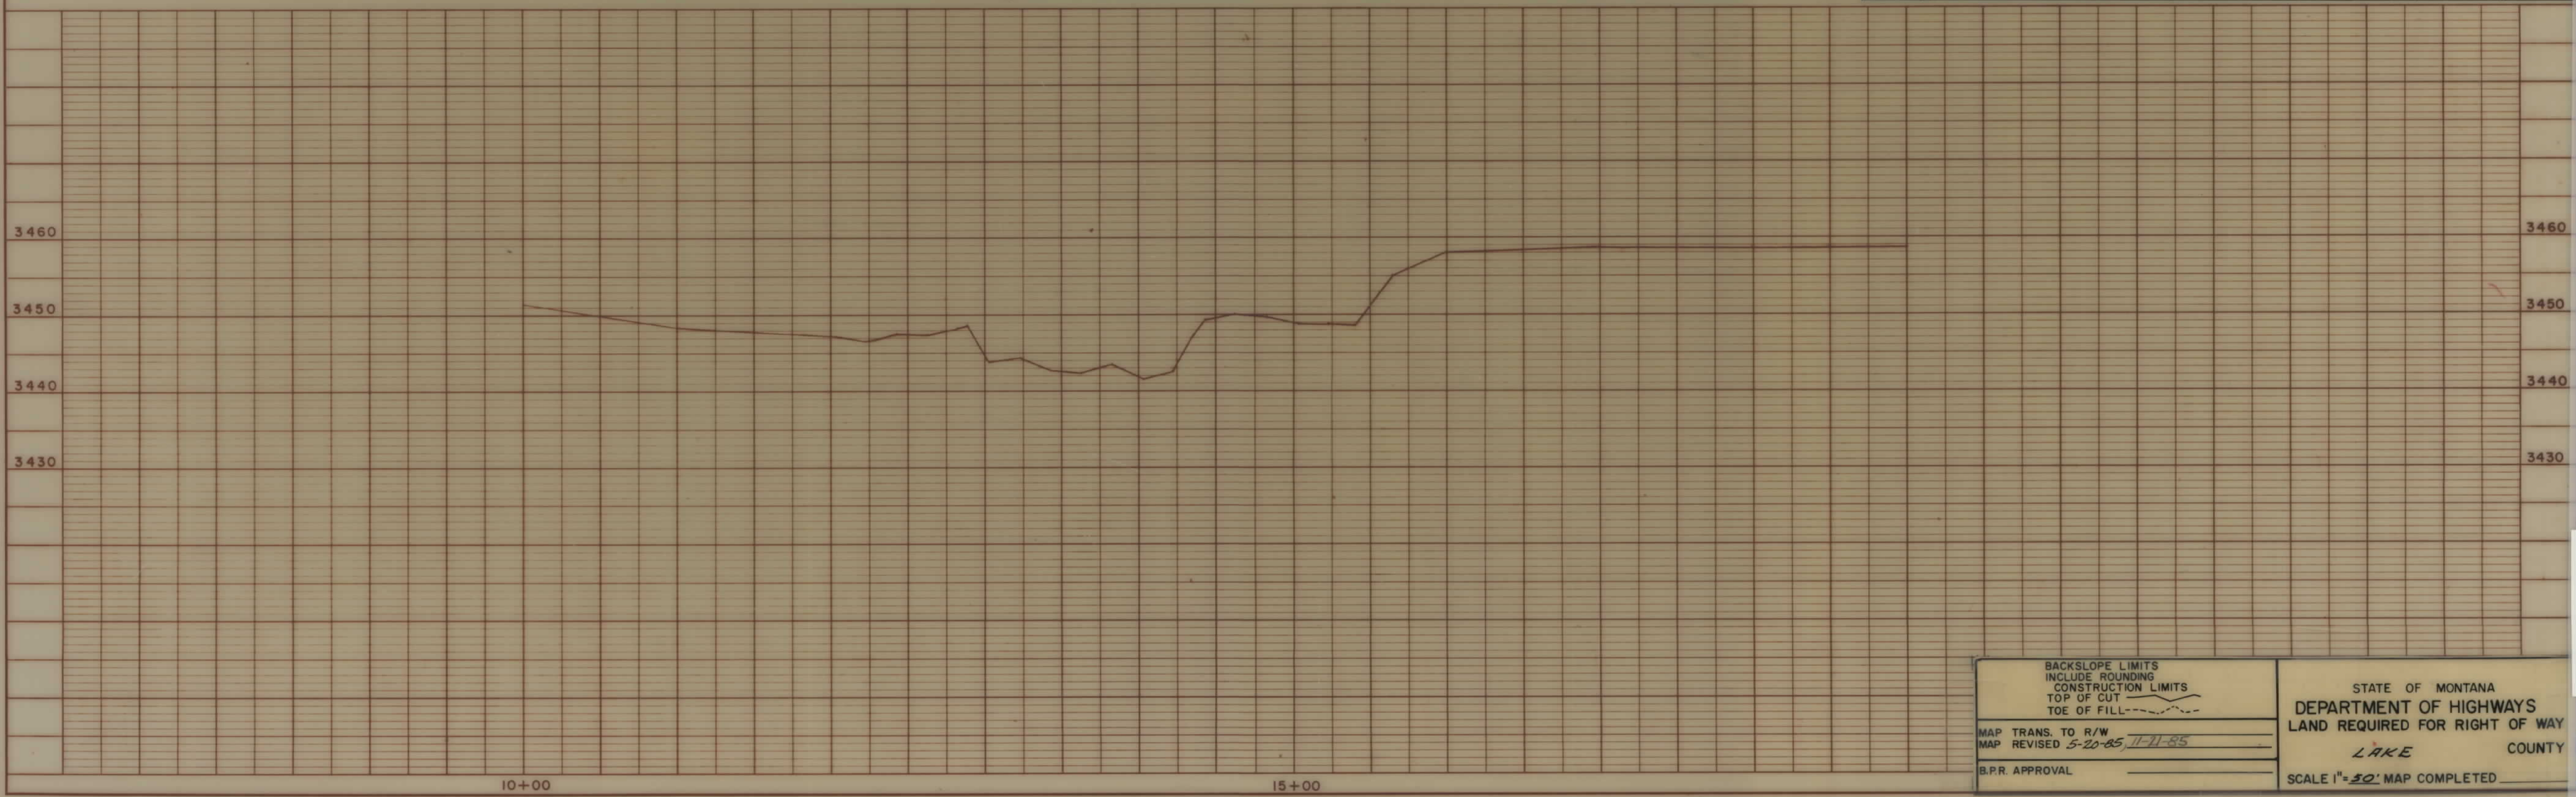

BACKSLOPE LIMITS  
INCLUDE ROUNDING  
CONSTRUCTION LIMITS  
TOP OF CUT  
TOE OF FILL

MAP TRANS. TO R/W  
MAP REVISED 5-20-85, 11-11-85

B.P.R. APPROVAL

STATE OF MONTANA  
DEPARTMENT OF HIGHWAYS  
LAND REQUIRED FOR RIGHT OF WAY  
LAKE COUNTY

SCALE 1" = 30' MAP COMPLETED

PLAN  
DATE  
BY  
NO.

PROFILE  
DATE  
BY  
NO.