

PLANS
NOT
TO
SCALE

PLAN	DATE	
	REV	
	NO.	
	NOTES	



PROFILE	DATE	
	REV	
	NO.	
	NOTES	

OWNERSHIPS				
PARCEL	NAME	ADDRESS	CONST. PERMIT AREA	EASEMENT AREA
1	HENRY & MARLESE WILKONSKI	BOX 976, LIBBY, MT. 59923		* .45 AC.

* EASEMENT TO BE ACQUIRED IN THE NAME OF LINCOLN COUNTY

FED. ROAD DIV. NO.	STATE	FED. AID PROJ. NO.	SHEET NO.	TOTAL SHEETS
8	MONT	BR 9027(3) RE BR 9099(1) R/W	1	1

QUARTZ CR. BR. N.W. OF LIBBY

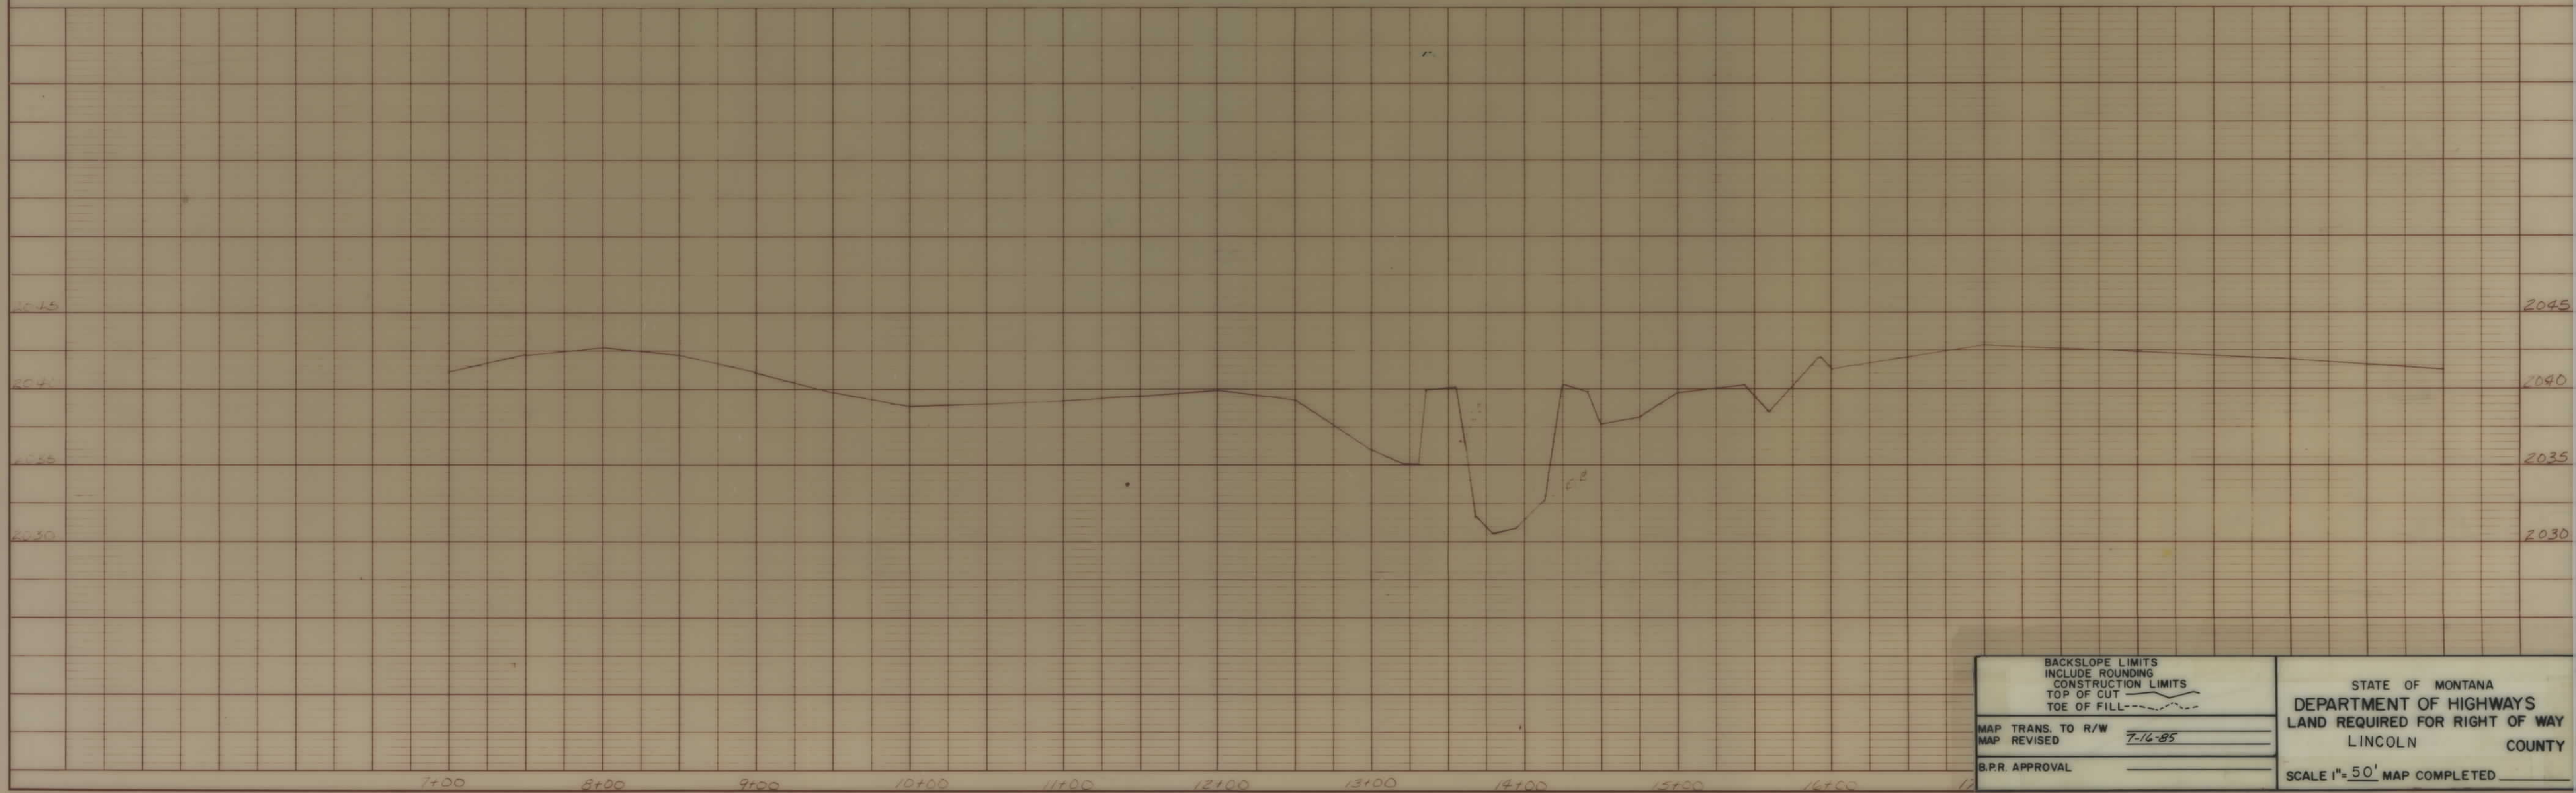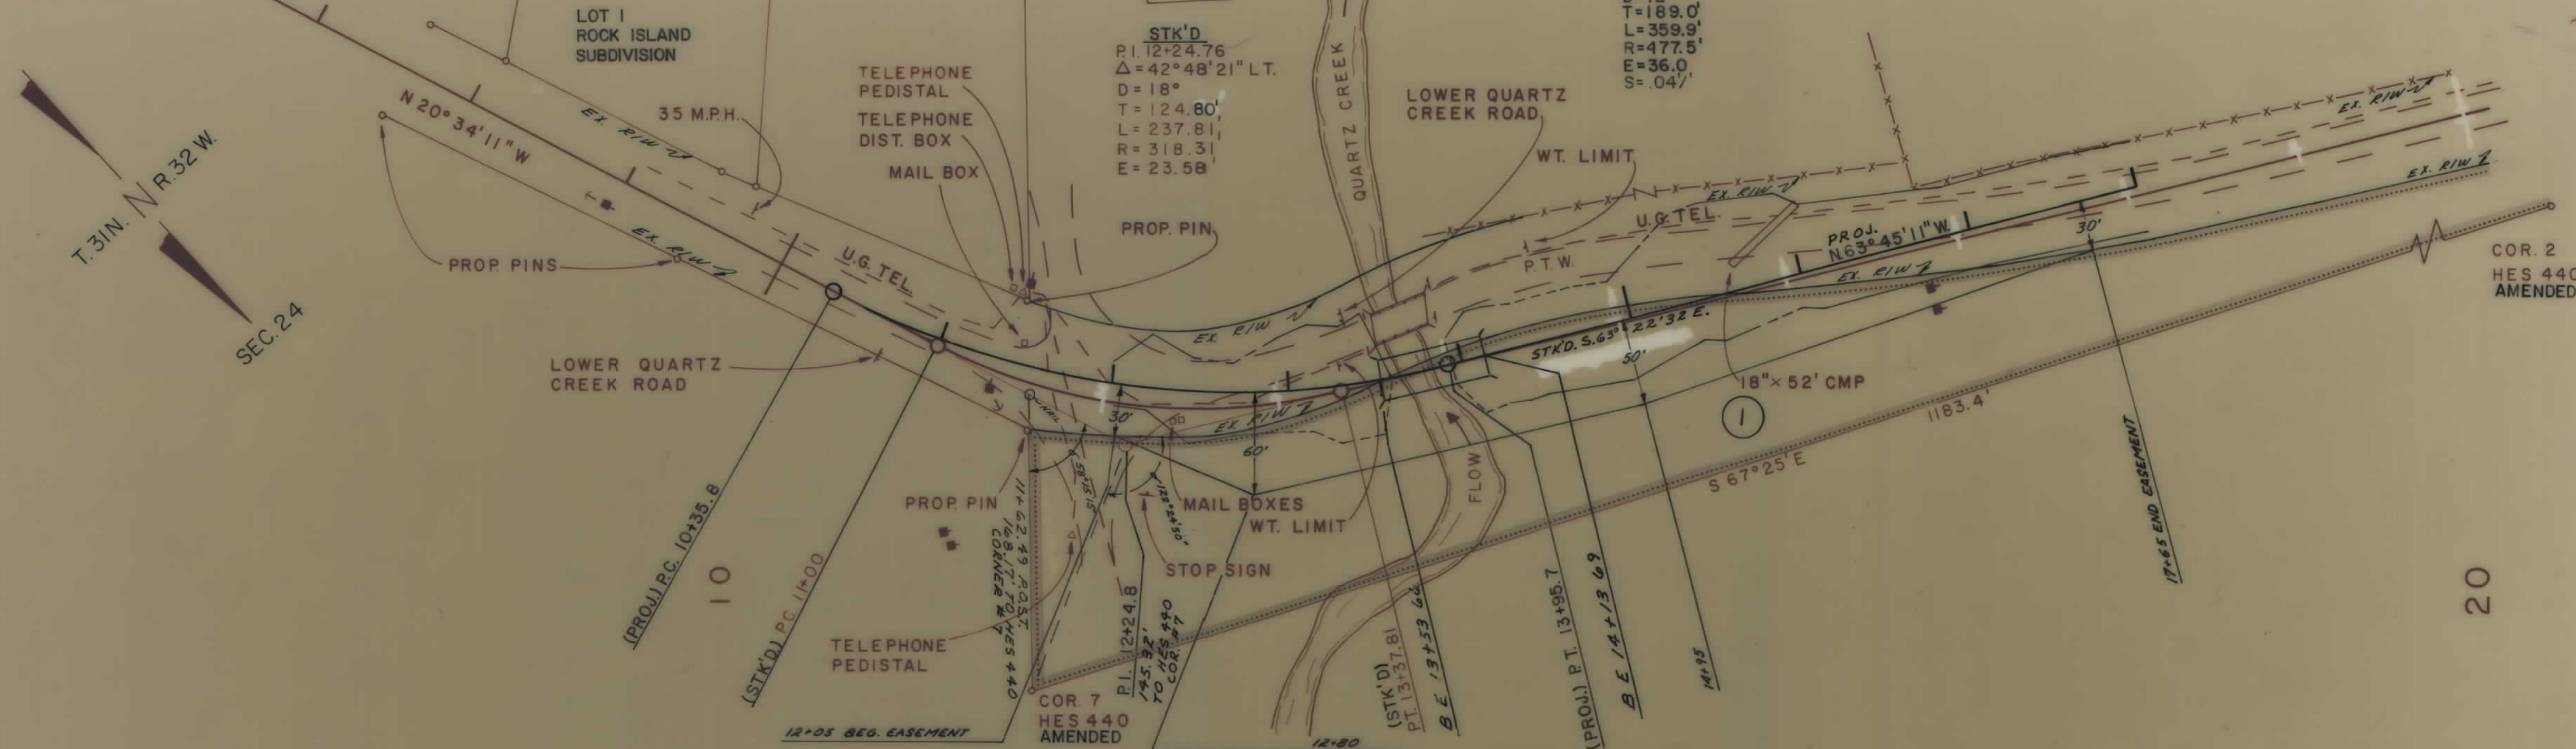

BACKSLOPE LIMITS INCLUDE ROUNDING CONSTRUCTION LIMITS TOP OF CUT TOE OF FILL	STATE OF MONTANA DEPARTMENT OF HIGHWAYS LAND REQUIRED FOR RIGHT OF WAY LINCOLN COUNTY
MAP TRANS. TO R/W MAP REVISED B.P.R. APPROVAL	7-16-85 SCALE 1"=50' MAP COMPLETED