


PLANS
NOT
TO
SCALE

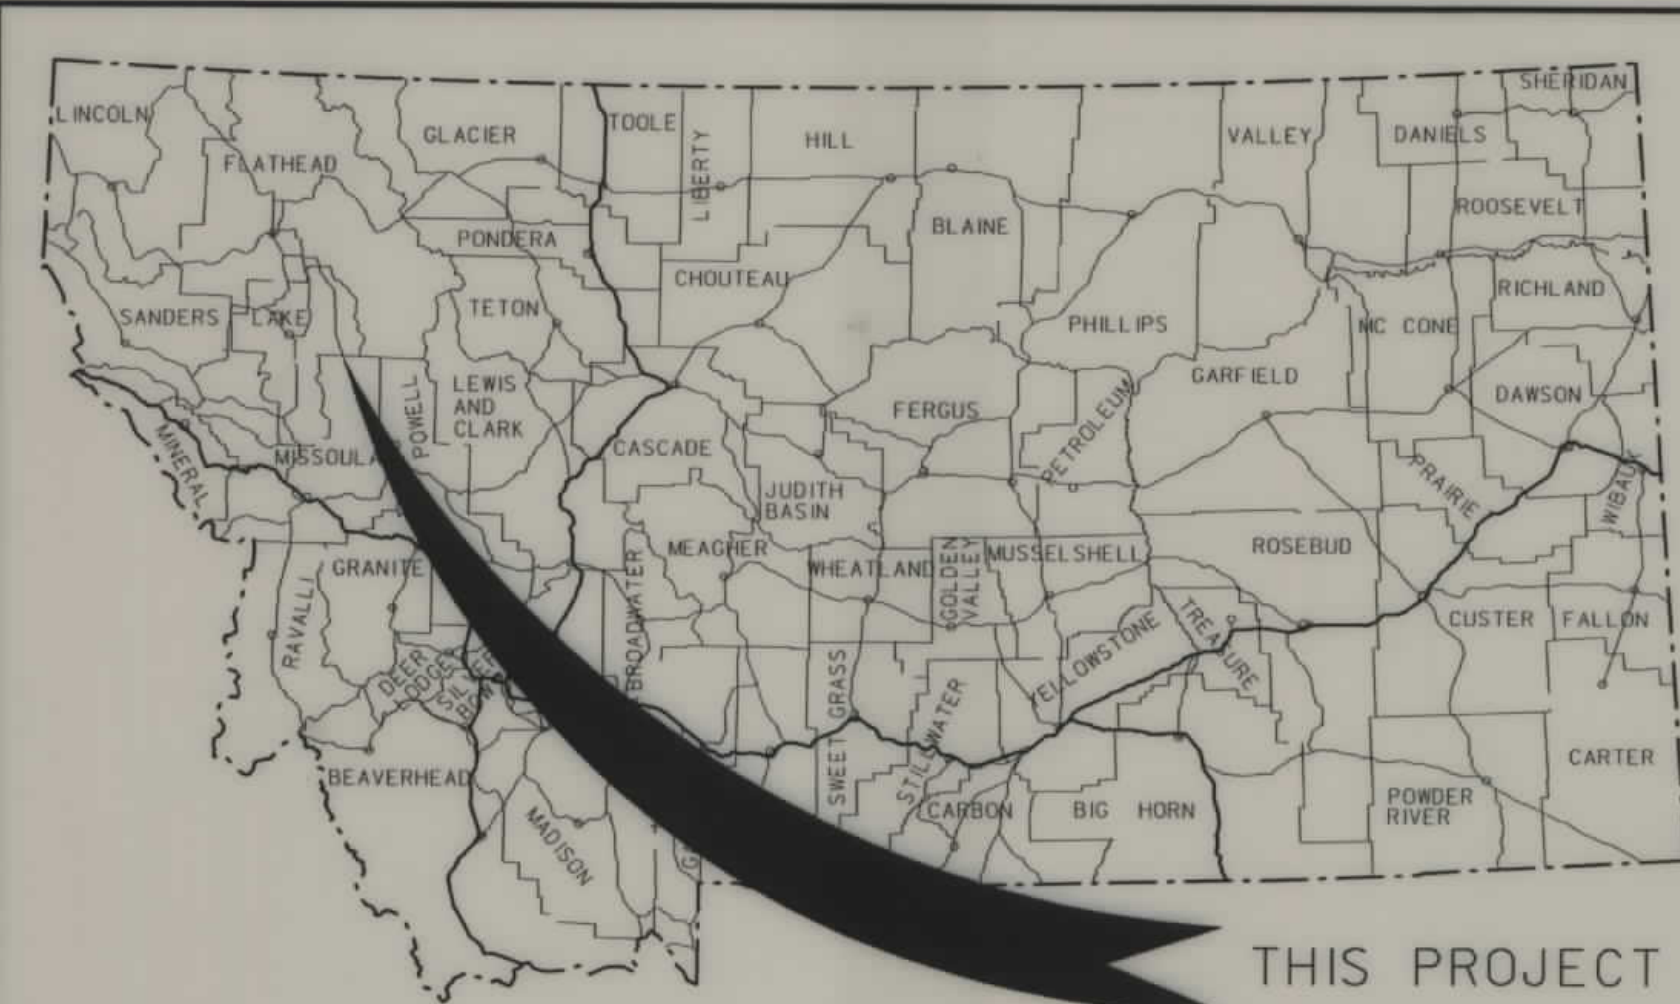

MONTANA DEPARTMENT OF TRANSPORTATION

STATE	RIGHT OF WAY ID.	SHEET NO.	TOTAL SHEETS
MONTANA	BR 9032(40)	1	5
PROJECT NUMBER 3978-040			
SWAN RIVER - W OF CONDON			

RIGHT OF WAY PLAN OF FEDERAL AID PROJECT BR 9032(40) SWAN RIVER - W OF CONDON MISSOULA COUNTY

0.2 Kilometers


CONVENTIONAL SIGNS

PROPOSED RIGHT OF WAY LINE	---
EXISTING RIGHT OF WAY LINE	---
RAILROAD RIGHT OF WAY LINE	---
RIGHT OF WAY BASELINE	---
STK'D CENTERLINE	---
SECTION LINE	---
OWNERSHIP BOUNDARY	---
FULL ACCESS CONTROL	AC AC
LIMITED ACCESS CONTROL	/// ///
EXISTING ACCESS CONTROL	/// ///
PRESENT TRAVELED WAY (P.T.W.)	---
FENCE LINE	x-x-x-x
EXISTING GUARDRAIL	- - - -
PROPOSED GUARDRAIL	- - - -
GATE IN FENCE	x-x-x-x
CATTLE GUARD: EXIST. - PROPOSED	---x---x---
SECTION CORNER	FOUND UNFOUND
1/4 SECTION CORNER	FOUND UNFOUND
CLOSING CORNER	FOUND UNFOUND
MEANDER CORNER	FOUND UNFOUND
CENTER OF SECTION	FOUND UNFOUND
RIGHT OF WAY MONUMENT	FOUND UNFOUND
PROPERTY CORNER PIN	FOUND UNFOUND
POWER POLE IN PLACE	FOUND UNFOUND
TELEPHONE POLE IN PLACE	FOUND UNFOUND
TELEGRAPH POLE IN PLACE	FOUND UNFOUND
LIGHT POLE	FOUND UNFOUND
PROPOSED CULVERT	---
EXISTING CULVERT	---
OUTLET DITCH	---
INLET DITCH	---
EXISTING DITCH	---
CHANNEL CHANGES	CH. CH. 2
DITCH BLOCK	---
RIPRAP	---
BRIDGES	---
RAILROADS	---
PARCEL NUMBERS	---
APPROACH: EXIST.- PROPOSED	---

ASSOCIATED PROJECT ID.
BR 9032(29) P.E.

RELATED PROJECTS

FHWAMDT APPROVAL	12-3-01.
MAP REVISED	3-5-02.

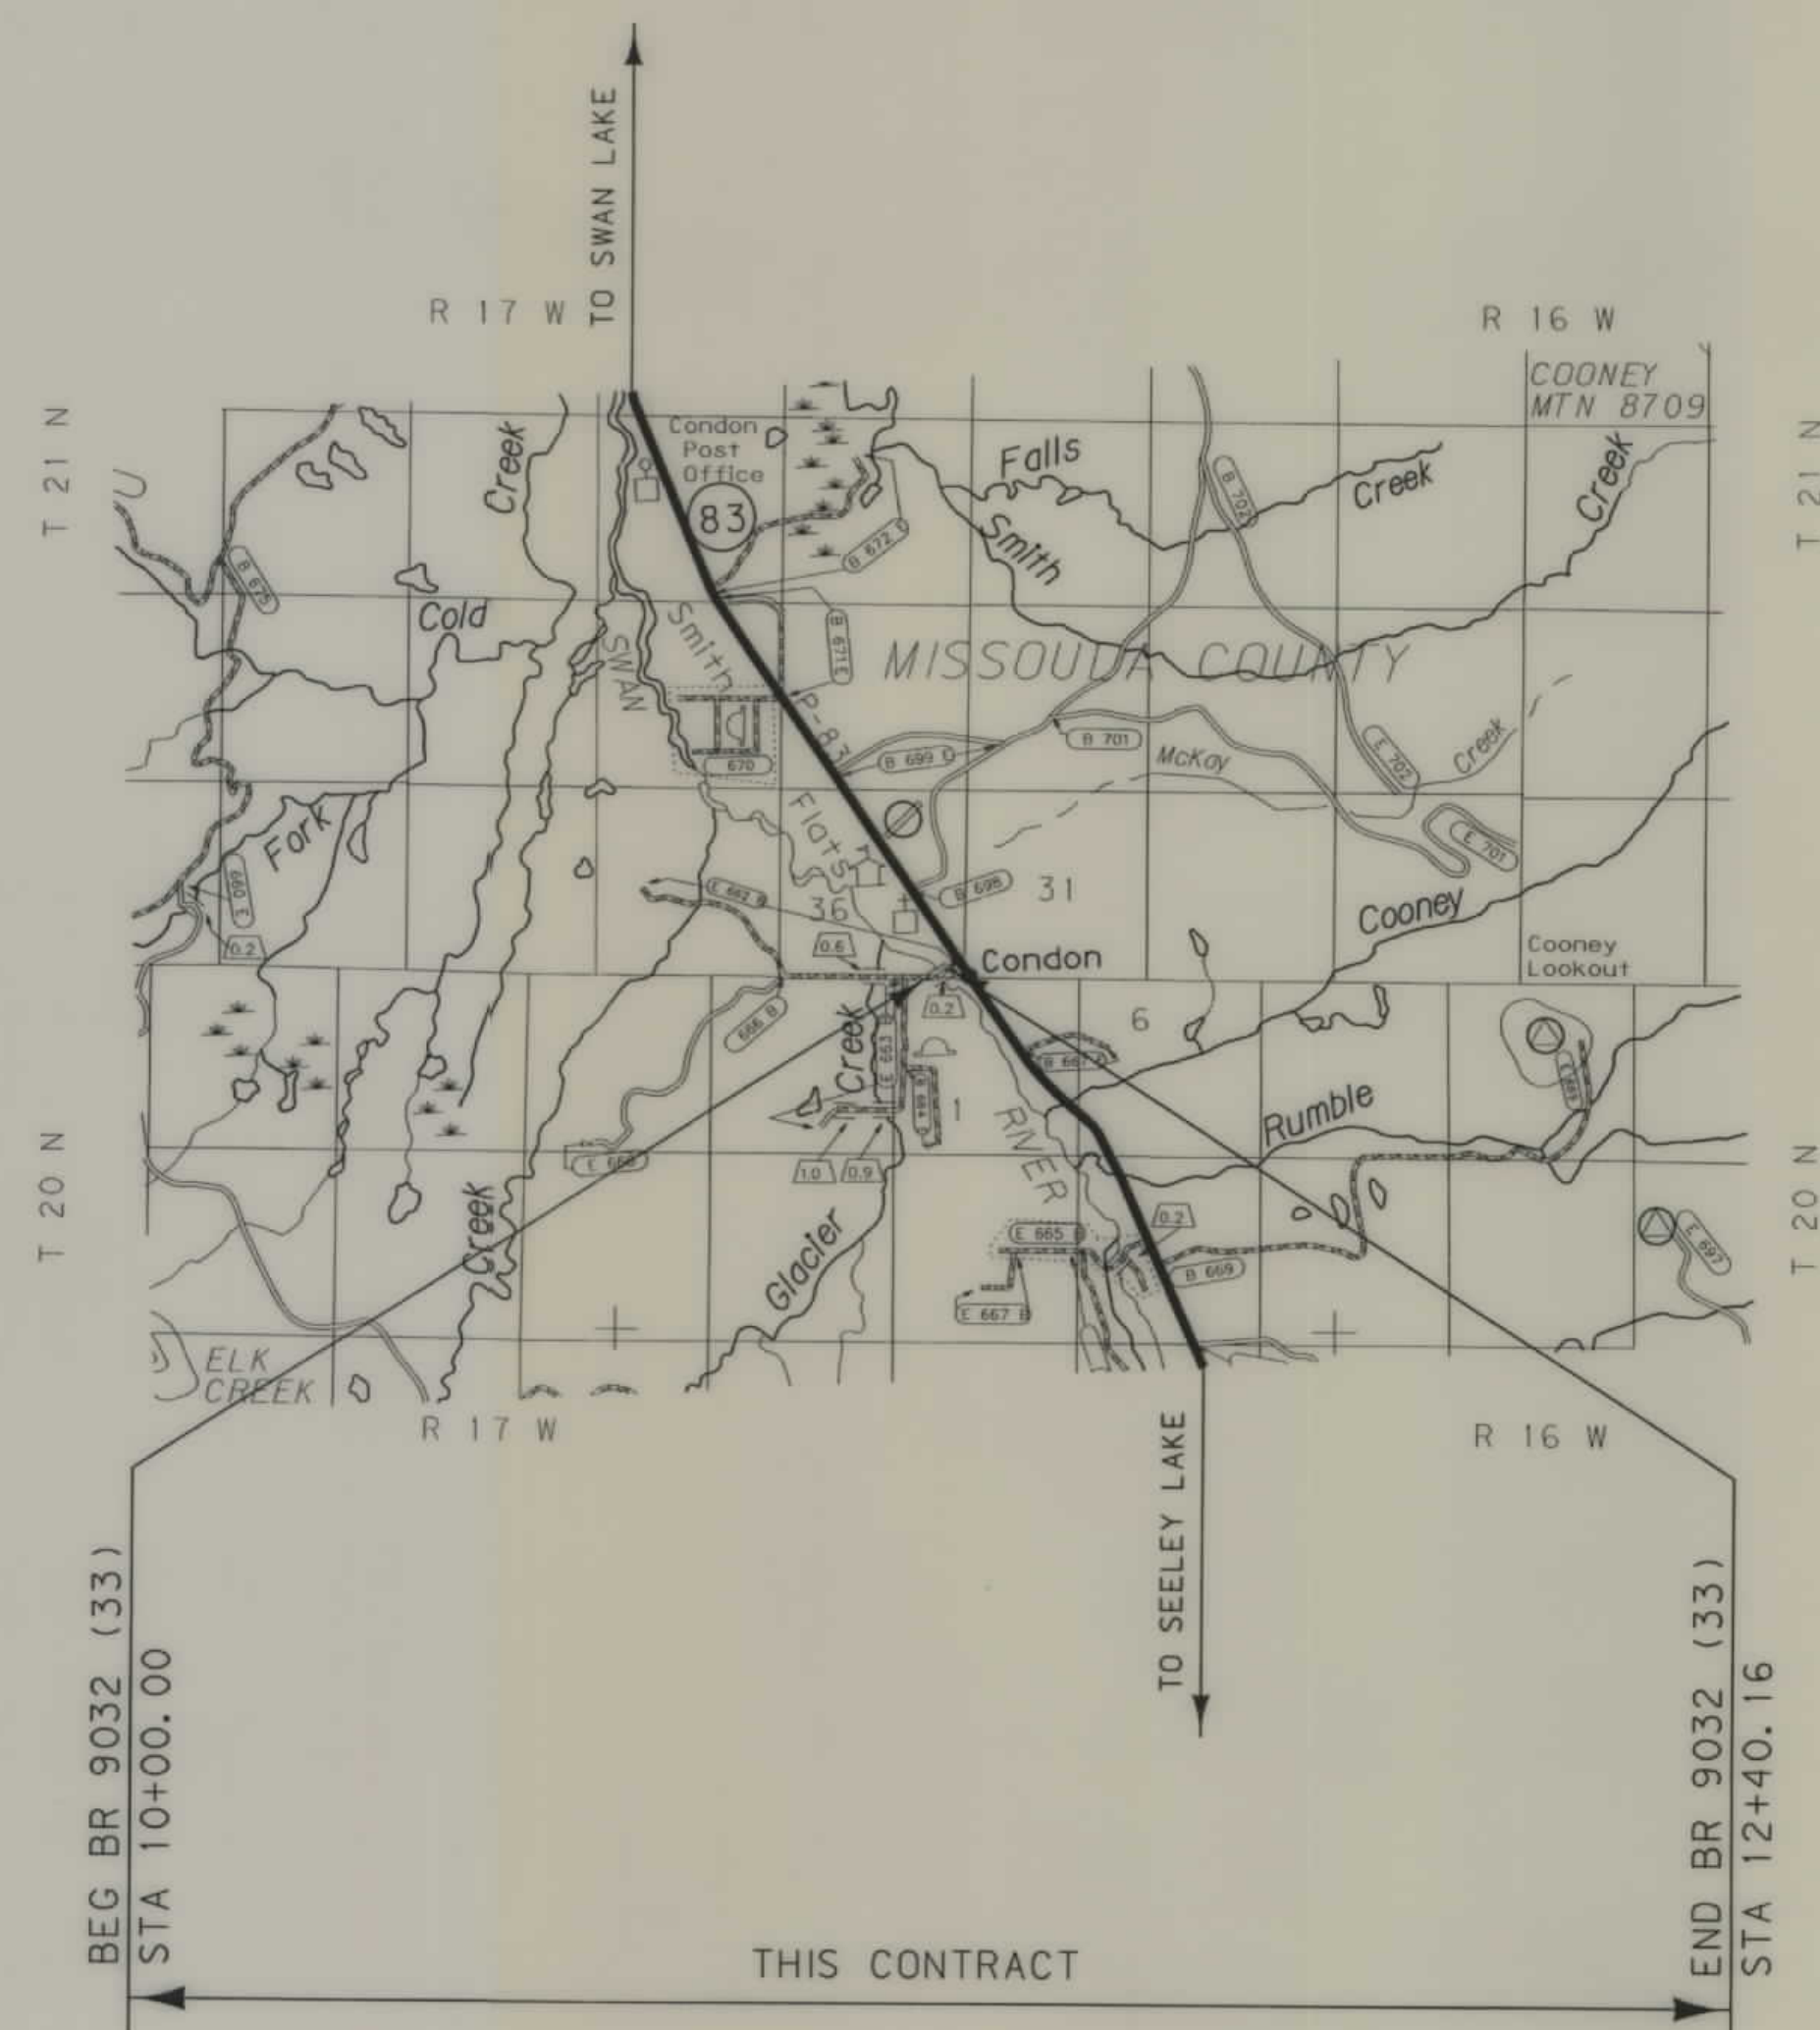

SEE SHEET NO. 2 FOR OWNERSHIP
NAMES, ADDRESSES, AREAS, ETC.

NOTES: 1. ALL MEASUREMENTS ARE METRIC EXCEPT AS NOTED

... 397871, ROW
08/15/02
03:03:31 PM
3
2
1

RDROW

MONTANA
CADD


MONTANA DEPARTMENT
OF TRANSPORTATION

OWNERSHIP																			
	NAME	ADDRESS	TOTAL AREA		GROSS R/W AREA		EX. EASE. AREA		NET AREA		REMAINDER				CONST. PMT. AREA		EASE. AREA		SHEET NO.
			METRIC	ENGLISH	METRIC	ENGLISH	METRIC	ENGLISH	METRIC	ENGLISH	LEFT		RIGHT		METRIC	ENGLISH	METRIC	ENGLISH	
1	DONNA WIGGER, ETAL	STAR RT, BOX 15, FLOWEREE, MT 59940	27.895 ha	68.93 AC	0.271 ha	0.68 AC	0.173 ha	0.43 AC	* 0.101 ha	* 0.25 AC			27.625 ha	68.26 AC					3
2	ELIZABETH A. RYDBOM, ETAL	916 DEARBORN AVE., HELENA, MT 59601	0.348 ha	0.86 AC	0.030 ha	0.07 AC	0.024 ha	0.06 AC	* 0.006 ha	* 0.01 AC	0.318 ha	0.79 AC							3
3	CHARLES E. MACE, BETTY JEAN MACE AND LARRY ALLEN MACE	PO BOX 1314 CONDON, MT 59826	OWNER	NOTIFICATION															3
4	DALE V. CLAWSON	230 STRAND AVE., MISSOULA, MT 59801	0.401 ha	0.99 AC	0.079 ha	0.20 AC	0.047 ha	0.12 AC	* 0.032 ha	* 0.08 AC	0.322 ha	0.80 AC							3
5	ROMIE PEDERSEN & DAWN R. PEDERSEN	4575 USONA RD, MARIPOSA, CA 95338-9729	0.581 ha	1.44 AC	0.126 ha	0.31 AC	0.071 ha	0.18 AC	* 0.055 ha	* 0.14 AC	0.455 ha	1.12 AC							3
6	DELETED																		
7	MICHAEL L. SMITH & PATRICIA M. SMITH	SWAN VALLEY CENTRE, HC 31, BOX 351 CONDON, MT 59826	3.992 ha	9.864 AC	0.011 ha	0.03 AC	0.001 ha	0.01 AC	* 0.010 ha	* 0.02 AC			3.981 ha	9.84 AC					3

* TO BE ACQUIRED AS EASEMENT IN THE NAME OF MISSOULA COUNTY

- NOTES: 1. ALL MEASUREMENTS ARE METRIC EXCEPT AS NOTED
2. THE PROPOSED R/W LINE WHERE A SPIRAL CURVE TRANSITION IS USED IS A CHORD RATHER THAN A CONCENTRIC CURVE.
3. THE ENGLISH AREAS ARE FOR INFORMATIONAL PURPOSES ONLY.
4. ALL STATIONS AND OFFSETS FOR R/W BREAKS ARE IN REFERENCE TO THE R/W BASELINE.

BACKSLOPE LIMITS INCLUDE ROUNDING
CONSTRUCTION LIMITS:
CUT SECTION
TOE OF FILL

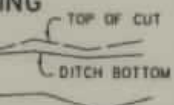

FHWA/DOT APPROVAL 12-3-01,
MAP REVISED 3-5-02, 8-15-02,

STATE	RIGHT OF WAY ID.	SHEET NO.	TOTAL SHEETS
MONTANA	BR 9032 (40)	2	5

PROJECT NUMBER 3978-040

SWAN RIVER - W OF CONDON

MONTANA
DEPARTMENT OF TRANSPORTATION
RIGHT OF WAY PLAN
MISSOULA COUNTY

RDRW

SWAN RIVER - W OF CONDON[illegible]

BACKSLOPE LIMITS INCLUDE ROUNDING
CONSTRUCTION LIMITS: CUT SECTION
TOE OF FILL

TOP OF CUT
DITCH BOTTOM

FHWA/DOT APPROVAL 12-3-01.


MAP REVISED

MONTANA
DEPARTMENT OF TRANSPORTATION

RIGHT OF WAY PLAN
MISSOULA COUNTY

STATE	RIGHT OF WAY ID.	SHEET NO.	TOTAL SHEETS
MONTANA	BR 9032 (40)	4	5
PROJECT NUMBER 3978-040			
SWAN RIVER - W OF CONDON			

CONTROL TRAVERSE DIAGRAM

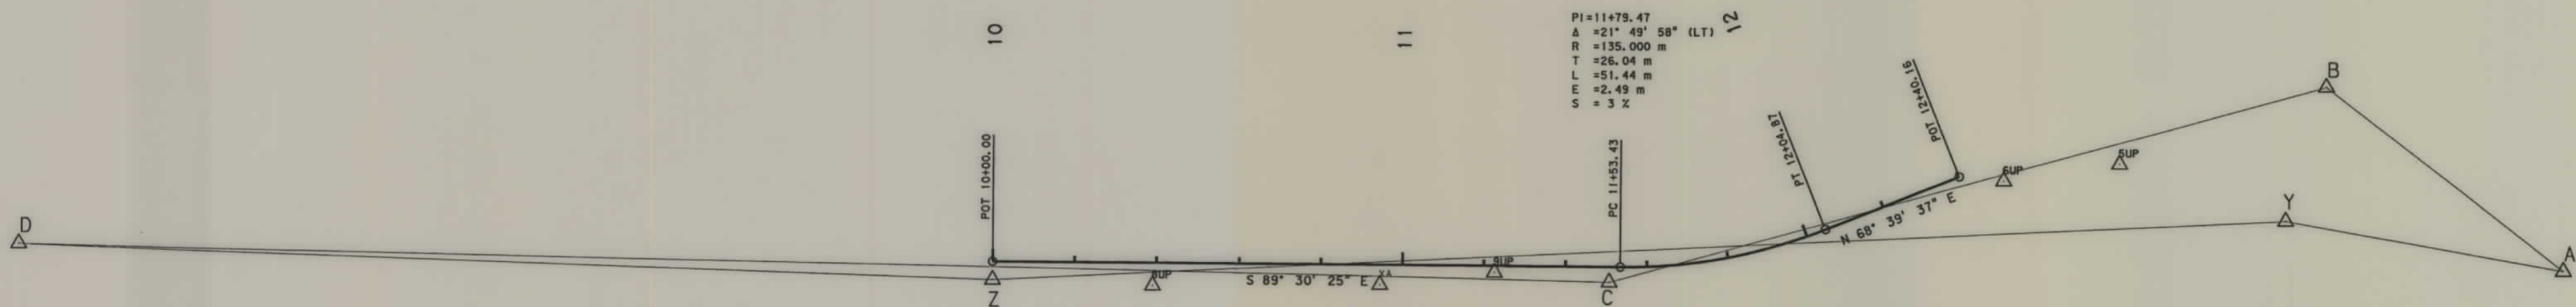

CONTROL TRAVERSE ABSTRACT (BASED ON AN ASSUMED COORDINATE SYSTEM AND AN ASSUMED ELEVATION.)					LOCATION DESCRIPTION
POINT NUMBER	NORTHING	EASTING	ELEVATION		
OA	10 000.0000*	10 000.0000*	1 000.000 #		FND 83 mm ALUMINUM CAP MARKED: T21N, R17W, R16W, S36, S31, S1. MSLA. CO. LAND SURVEY MONUMENT 5927S (SC SE S36 T21N R17W.
OB	10 045.3145	9 941.9279	999.905		SET 16 mm REBAR WITH 50 mm MDT ALUMINUM CAP STAMPED OB, 27.1 m NORTHERLY OF CENTERLINE RP 0.074 GLACIER CREEK ROAD, 8.8 m WEST FROM N.W. CORNER OF CONCRETE SLAB, 5.8 m WEST OF A 0.6 m PONDEROSA PINE.
OC	9 997.3242	9 766.0565	993.605		SET 16 mm REBAR WITH 50 mm MDT ALUMINUM CAP STAMPED OC, 3.8 m SOUTH OF CENTERLINE RP 0.206 GLACIER CREEK ROAD, 7.6 m EAST OF S.E. CORNER EXISTING BRIDGE END, 26.4 m S.W. OF POWER POLE #368101.
OD	10 007.0942	9376.9757	992.685		SET 16 mm REBAR WITH 50 mm MDT ALUMINUM CAP STAMPED OD, 4.0 m NORTH OF CENTERLINE RP 0.502 GLACIER CREEK ROAD, 31.4 m WEST OF CORNER TO S35 AND S36 WHICH IS SET IN GLACIER CREEK ROAD, 6.3 m EAST OF A CORNER POST (WOOD FENCE)
OY	10 012.3930	9 931.9215	999.270		SET 16 mm REBAR WITH 50 mm MDT ALUMINUM CAP STAMPED OY, 7.0 m SOUTHERLY OF CENTERLINE RP 0.073 GLACIER CREEK ROAD, 13 m WESTERLY FROM POWER POLE #484, 14.2 m NORTHWESTERLY FROM FENCE CORNER POST.
OZ	9 997.8983	9 615.2848	991.795		SET 16 mm REBAR WITH 50 mm MDT ALUMINUM CAP STAMPED OZ, 4.4 m SOUTH OF CENTERLINE RP 0.321 GLACIER CREEK ROAD, 21.3 m N.E. OF INTERSECTING FENCES, 8 m EAST OF A 0.3 m SPRUCE.

* ASSUMED COORDINATE
ASSUMED ELEVATION

- NOTES: 1. ALL MEASUREMENTS ARE METRIC EXCEPT AS NOTED
2. THE PROPOSED R/W LINE WHERE A SPIRAL CURVE TRANSITION IS USED IS A CHORD RATHER THAN A CONCENTRIC CURVE.
3. THE ENGLISH AREAS ARE FOR INFORMATIONAL PURPOSES ONLY.
4. ALL STATIONS AND OFFSETS FOR R/W BREAKS ARE IN REFERENCE TO THE R/W BASELINE.

BACKSLOPE LIMITS INCLUDE ROUNDING	TOP OF CUT
CONSTRUCTION LIMITS:	CUT SECTION
	TOE OF FILL
	DITCH BOTTOM
FHWA/DOT APPROVAL 12-3-01,	
MAP REVISED	


MONTANA
DEPARTMENT OF TRANSPORTATION
RIGHT OF WAY PLAN
MISSOULA COUNTY

SEE SHEET NO. 2 FOR OWNERSHIP NAMES, ADDRESSES, AREAS, ETC.

MONTANA
CADD

RDRW

... \ 3978PL. ROW
08/15/02
03:04:10 PM

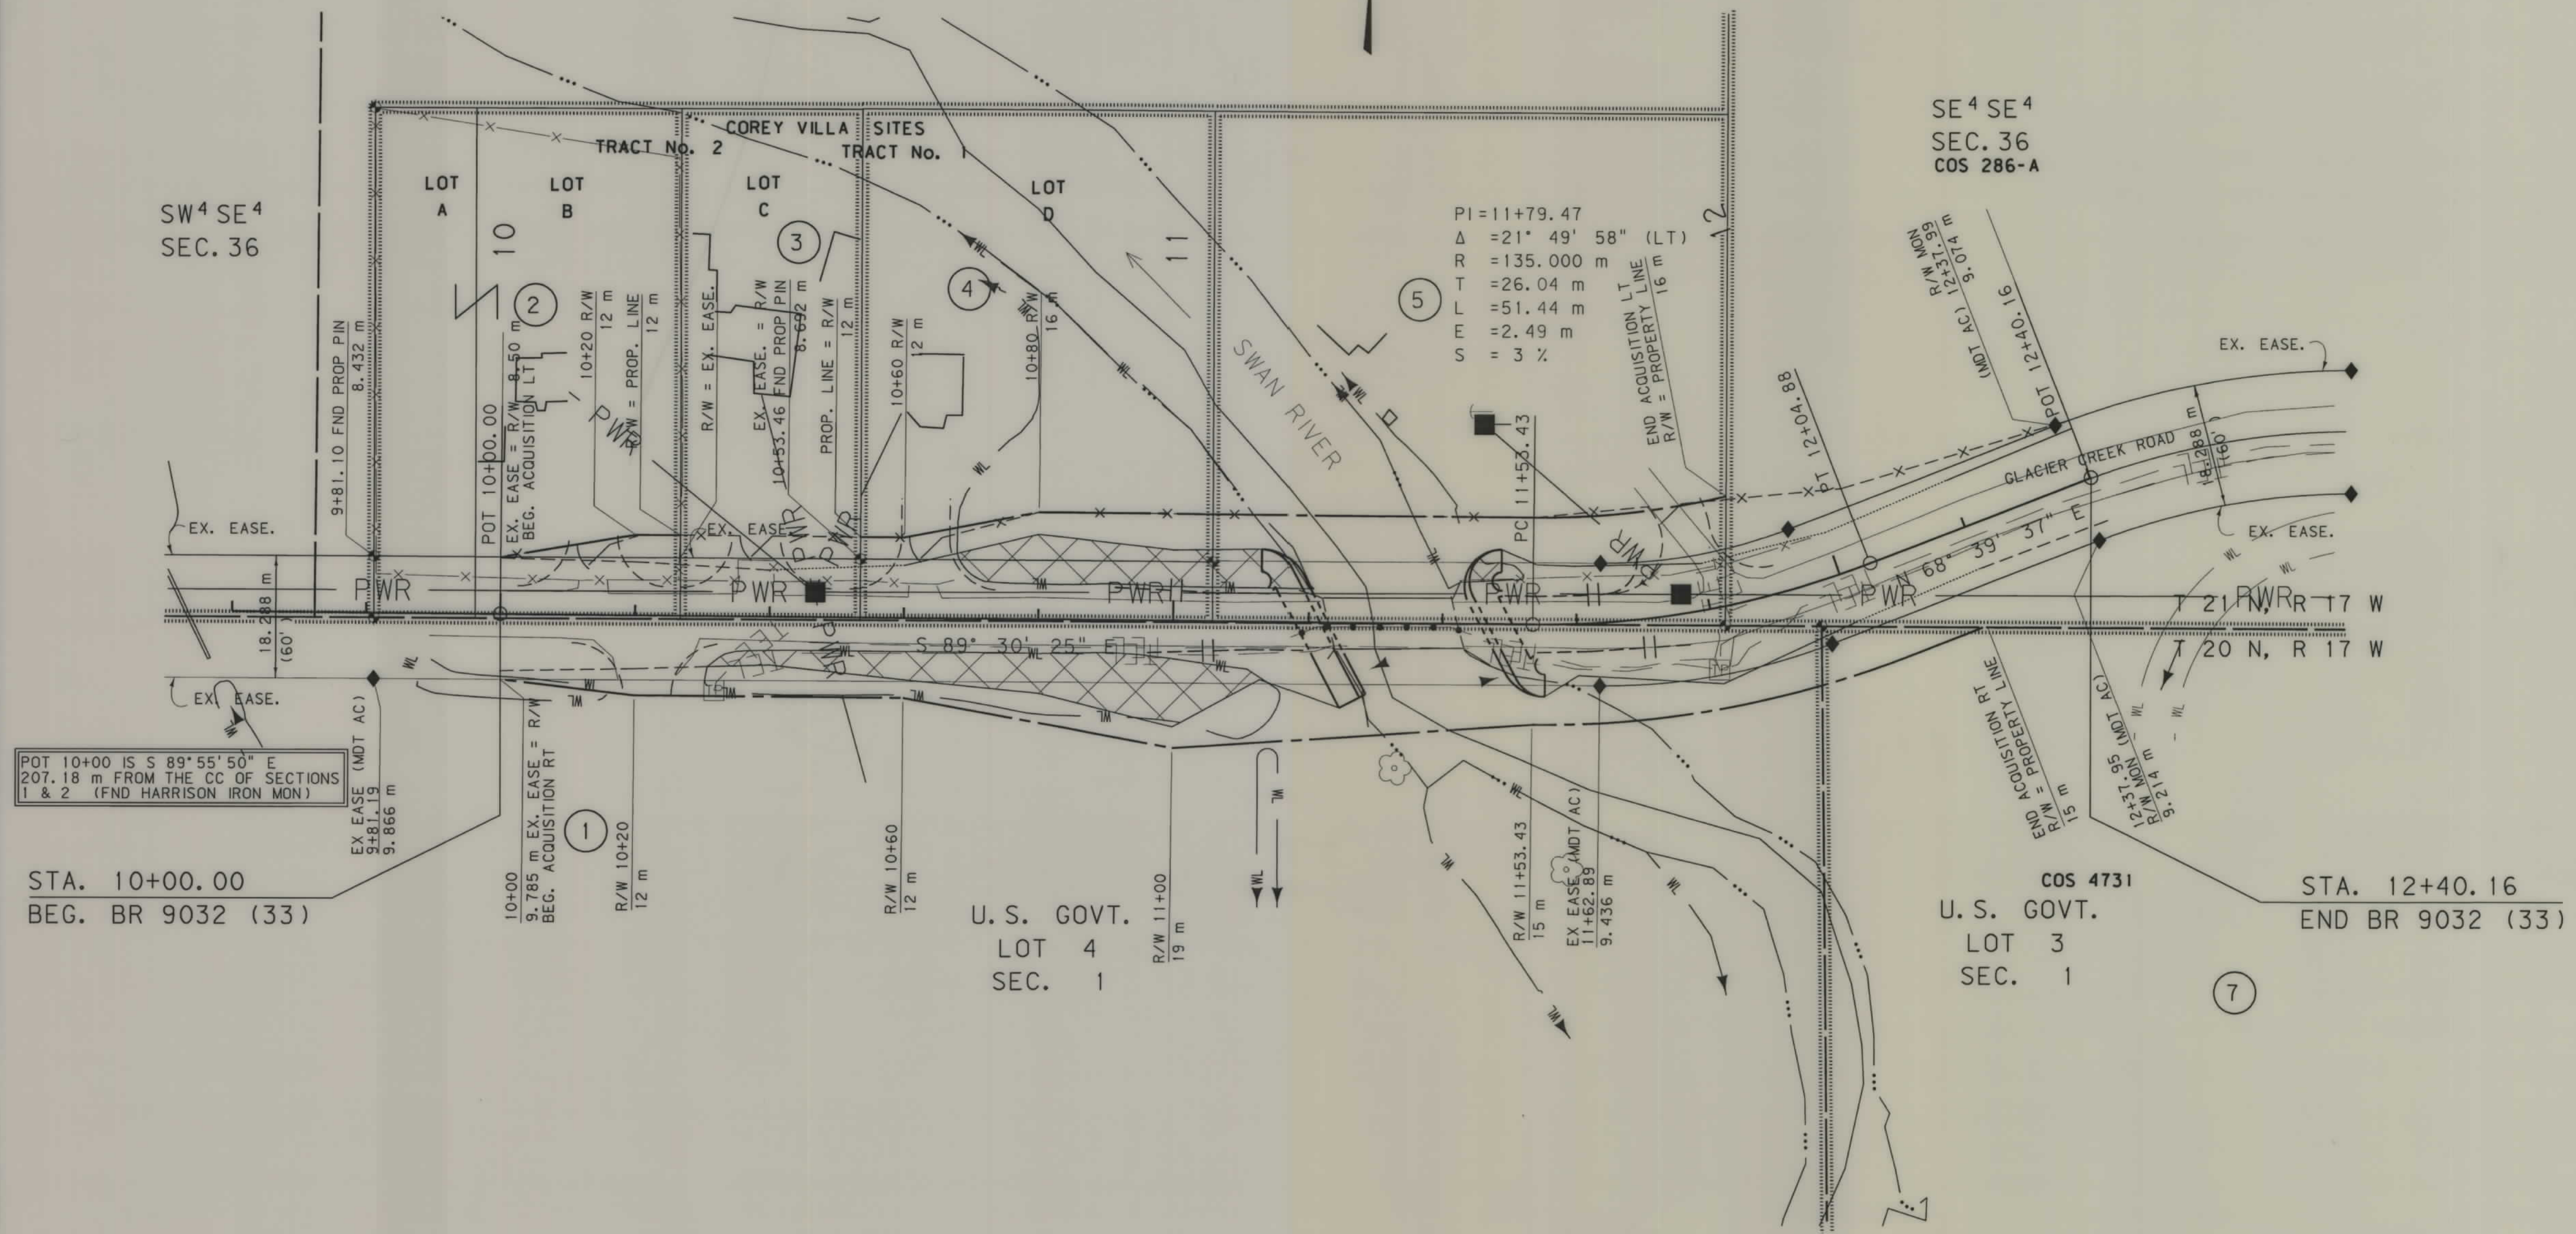

- NOTES: 1. ALL MEASUREMENTS ARE METRIC EXCEPT AS NOTED
2. THE PROPOSED R/W LINE WHERE A SPIRAL CURVE TRANSITION IS USED IS A CHORD RATHER THAN A CONCENTRIC CURVE.
3. THE ENGLISH AREAS ARE FOR INFORMATIONAL PURPOSES ONLY.
4. ALL STATIONS AND OFFSETS FOR R/W BREAKS ARE IN REFERENCE TO THE R/W BASELINE.

BACKSLOPE LIMITS INCLUDE ROUNDING
CONSTRUCTION LIMITS: CUT SECTION
TOE OF FILL

TOP OF CUT
DITCH BOTTOM

FWHA/DOT APPROVAL 12-3-01.

MAP REVISED 3-5-02, 8-15-02.

MONTANA
DEPARTMENT OF TRANSPORTATION

RIGHT OF WAY PLAN
MISSOULA COUNTY
SCALE 1:500

