

PLANS

NOT


TO

SCALE




STATE	RIGHT OF WAY ID.	SHEET NO.	TOTAL SHEETS
MONTANA	BR 9099 (51)	1	2
PROJECT ID.		BR 9039 (10) P.E.	

STATE OF MONTANA
DEPARTMENT OF TRANSPORTATION
HIGHWAYS DIVISION
RIGHT OF WAY PLAN OF
FEDERAL AID PROJECT BR 9039 (10) P.E.
SCOTTY BROWN BRIDGE
POWELL COUNTY

0.3 MILES

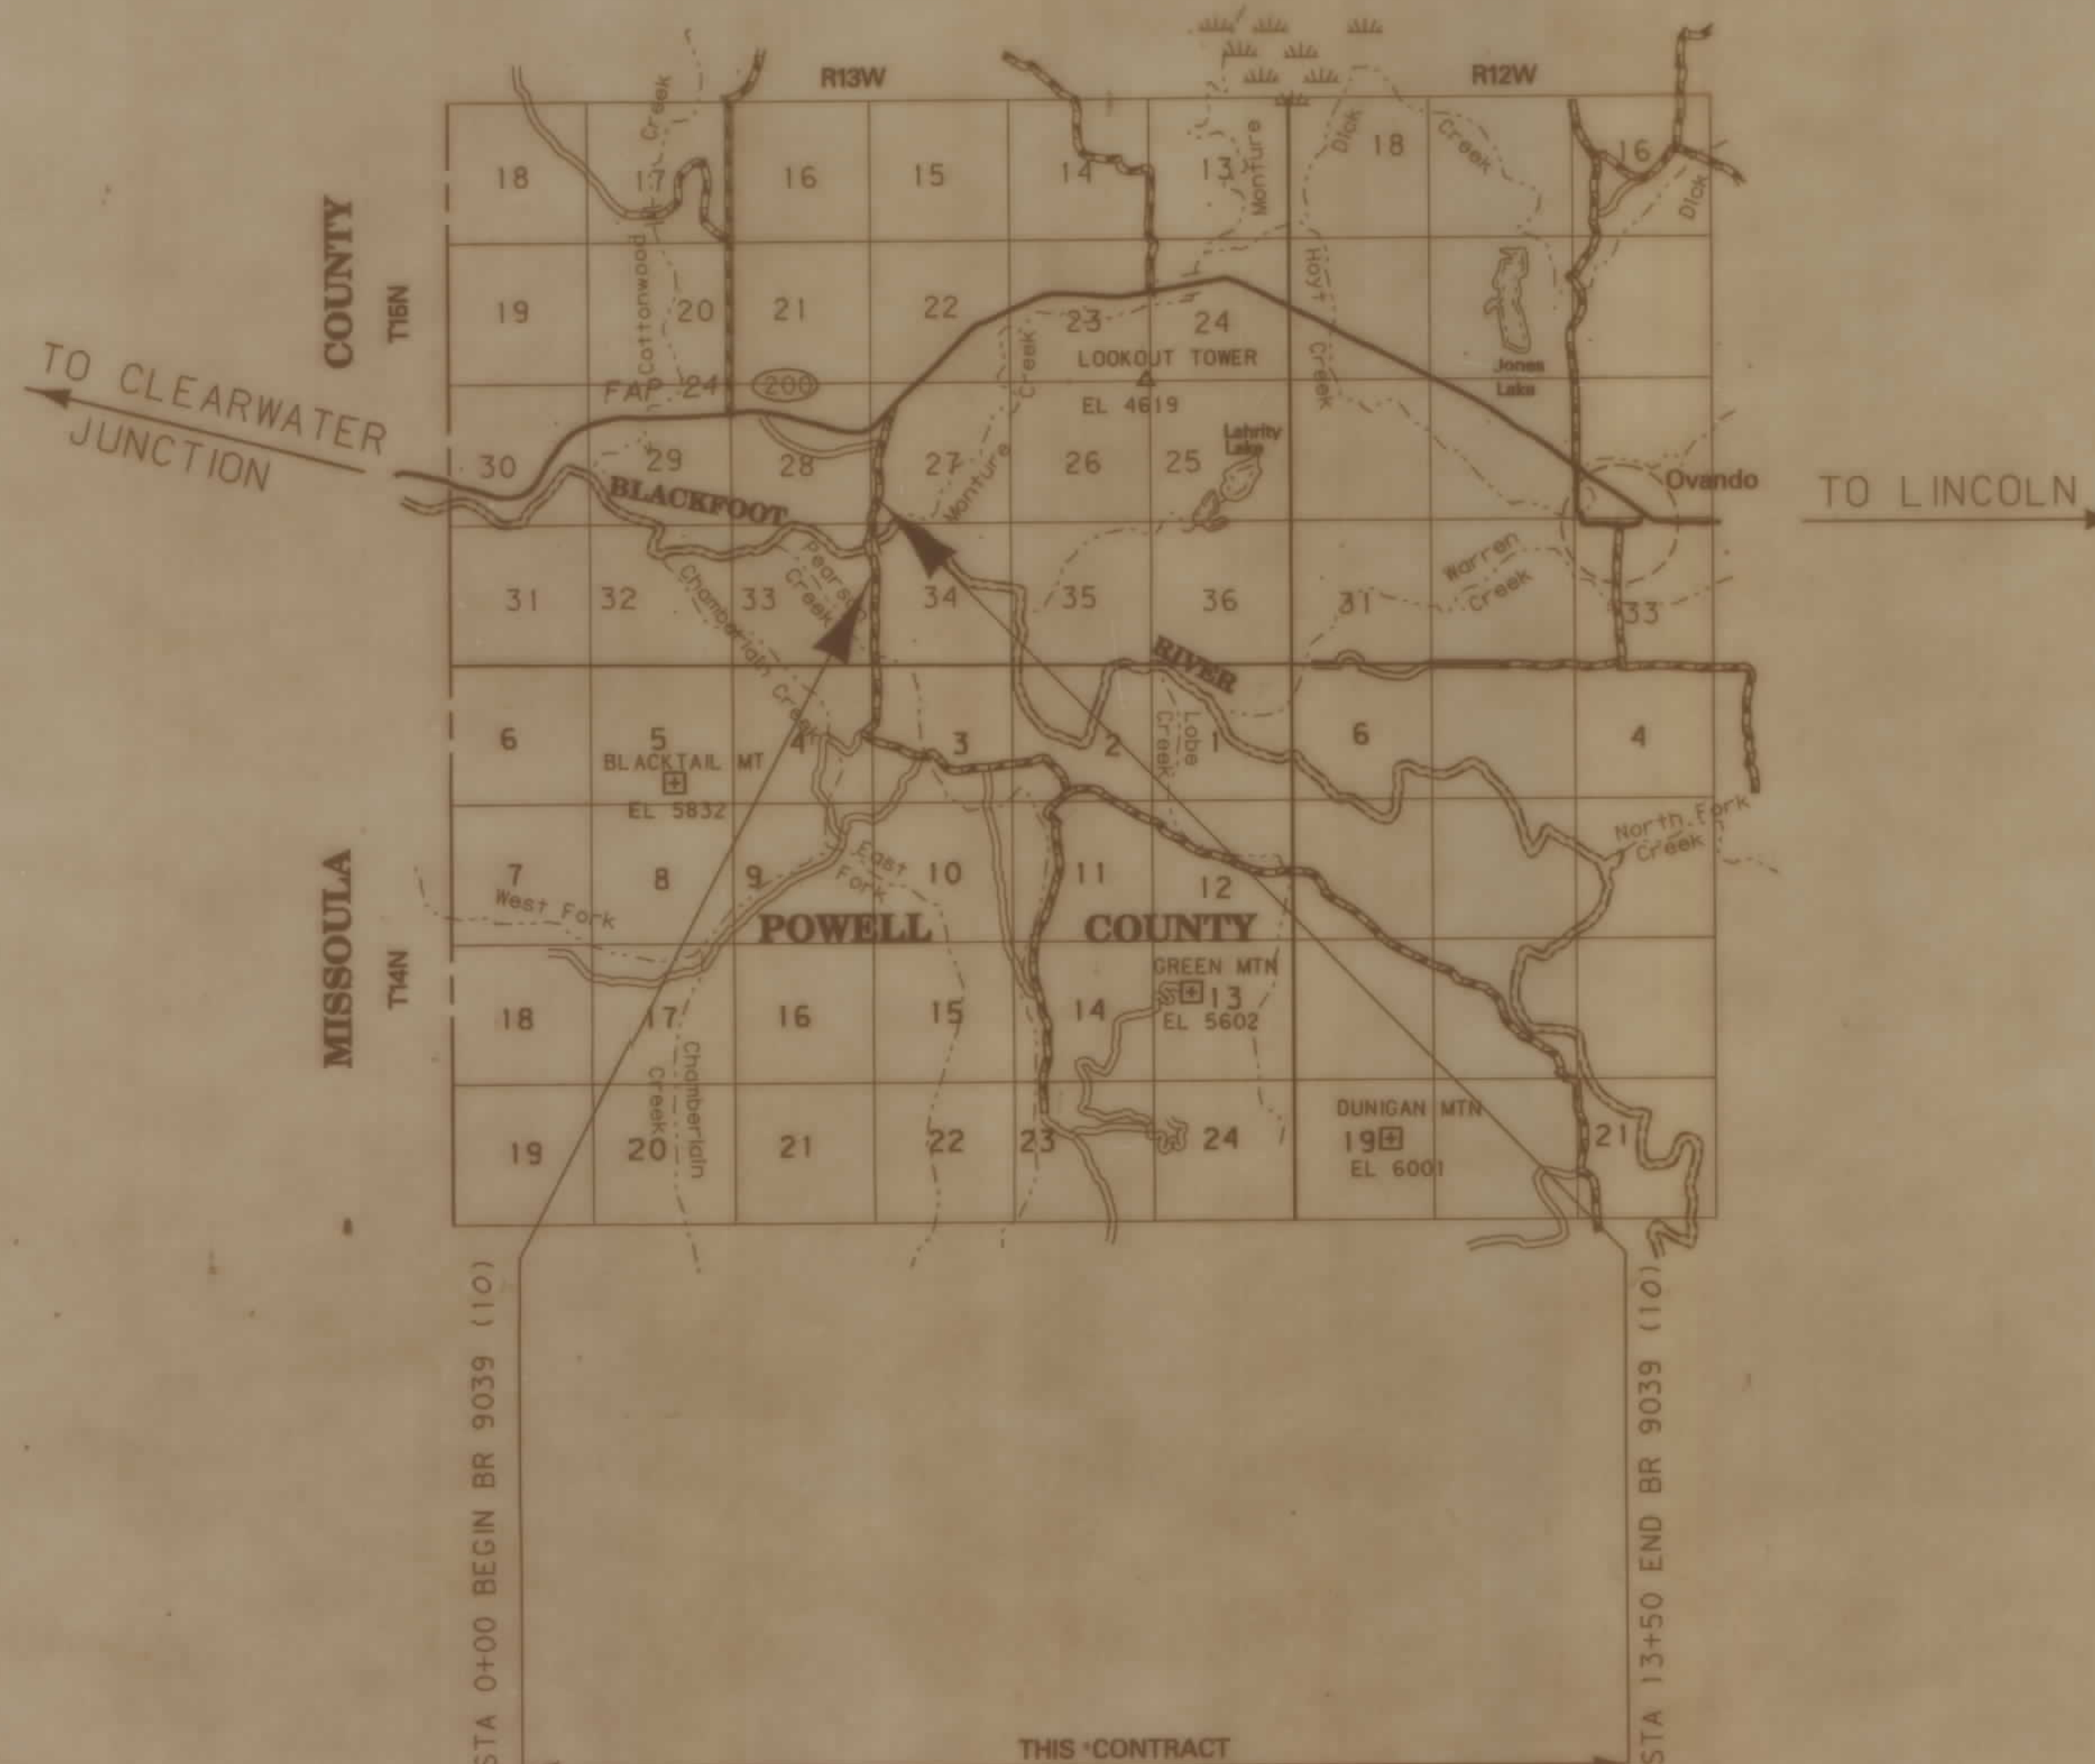

CONVENTIONAL SIGNS

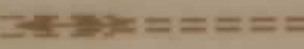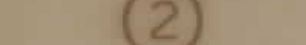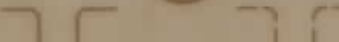PROPOSED RIGHT OF WAY LINE	_____
EXISTING RIGHT OF WAY LINE	_____
RAILROAD RIGHT OF WAY LINE	_____
CENTERLINE (C) OR PROJECTED LINE	_____
STK'D CENTERLINE	_____
SECTION LINE	_____
OWNERSHIP BOUNDARY	_____
FULL ACCESS CONTROL	_____
LIMITED ACCESS CONTROL	_____
EXISTING ACCESS CONTROL	_____
PRESENT TRAVELED WAY (P.T.W.)	_____
FENCE LINE	_____
EXISTING GUARDRAIL	_____
PROPOSED GUARDRAIL	_____
GATE IN FENCE	_____
CATTLE GUARD; EXIST. - PROPOSED	_____
SECTION CORNER	FOUND  UNFOUND 
1/4 SECTION CORNER	 
CLOSING CORNER	 
MEANDER CORNER	 
CENTER OF SECTION	 
RIGHT OF WAY MONUMENT	
PROPERTY CORNER PIN	
POWER POLE IN PLACE	
TELEPHONE POLE IN PLACE	
TELEGRAPH POLE IN PLACE	
LIGHT POLE	
PROPOSED CULVERT	=====
EXISTING CULVERT	
OUTLET DITCH	=====
INLET DITCH	
EXISTING DITCH	
CHANNEL CHANGES	
DITCH BLOCK	
RIPRAP	
BRIDGES	
RAILROADS	
PARCEL NUMBERS	
APPROACH; EXIST. - PROPOSED	

ASSOCIATED PROJECT
ID.

BR 9039 (10) P. E.

RELATED PROJECTS


PARCEL	NAME	ADDRESS	TOTAL AREA	GROSS R/W AREA	EX. EASE. AREA	NET AREA	REMAINDER		CONST. PMT. AREA	EASE. AREA
							LEFT	RIGHT		
1	HEART BAR HEART PARTNERSHIP	C/D DEREK CRAIGHEAD 900 RIMEL RD. MISSOULA, MT. 59803		1.08 AC.		1.08 AC.	*		0.88 AC.	
2	DEPT. OF STATE LANDS	HELENA, MT. 59601		0.44 AC.		0.44 AC.	***			
3	SHERIDAN DES RAISMES GIBNEY	C/D TAMMY LYN & JAMES W. BRUNNER BUFFALO TRAIL RANCH OVANDO, MT.		0.93 AC.		0.93 AC.	*		0.27 AC.	
4	MT. DEPT. OF FISH WILDLIFE & PARK	1420 EAST 6TH AVE. HELENA MT.		0.22 AC.		0.22 AC.	*		0.15 AC.	
5	PAUL B. & KAREN T. BRUNNER	OVANDO, MT. 59854		0.07 AC.		0.07 AC.	*		0.04 AC.	
6	DELETED									

* EASEMENT TO BE ACQUIRED IN THE NAME OF POWELL COUNTY


*** EASEMENT OBTAINED FROM DEPT. OF STATE LANDS INCLUDED THAT PORTION OF THE RIVERBED 60 FEET EACH SIDE OF CENTERLINE.

STATE	RIGHT OF WAY ID.	SHEET NO.	TOTAL SHEETS
MONTANA	BR 9099 (5)	2	2
PROJECT NUMBER 1194-010			

BR9039 (10) P.E.
SCOTTY BROWN BRIDGE
6 MI. W. OF OVANDO

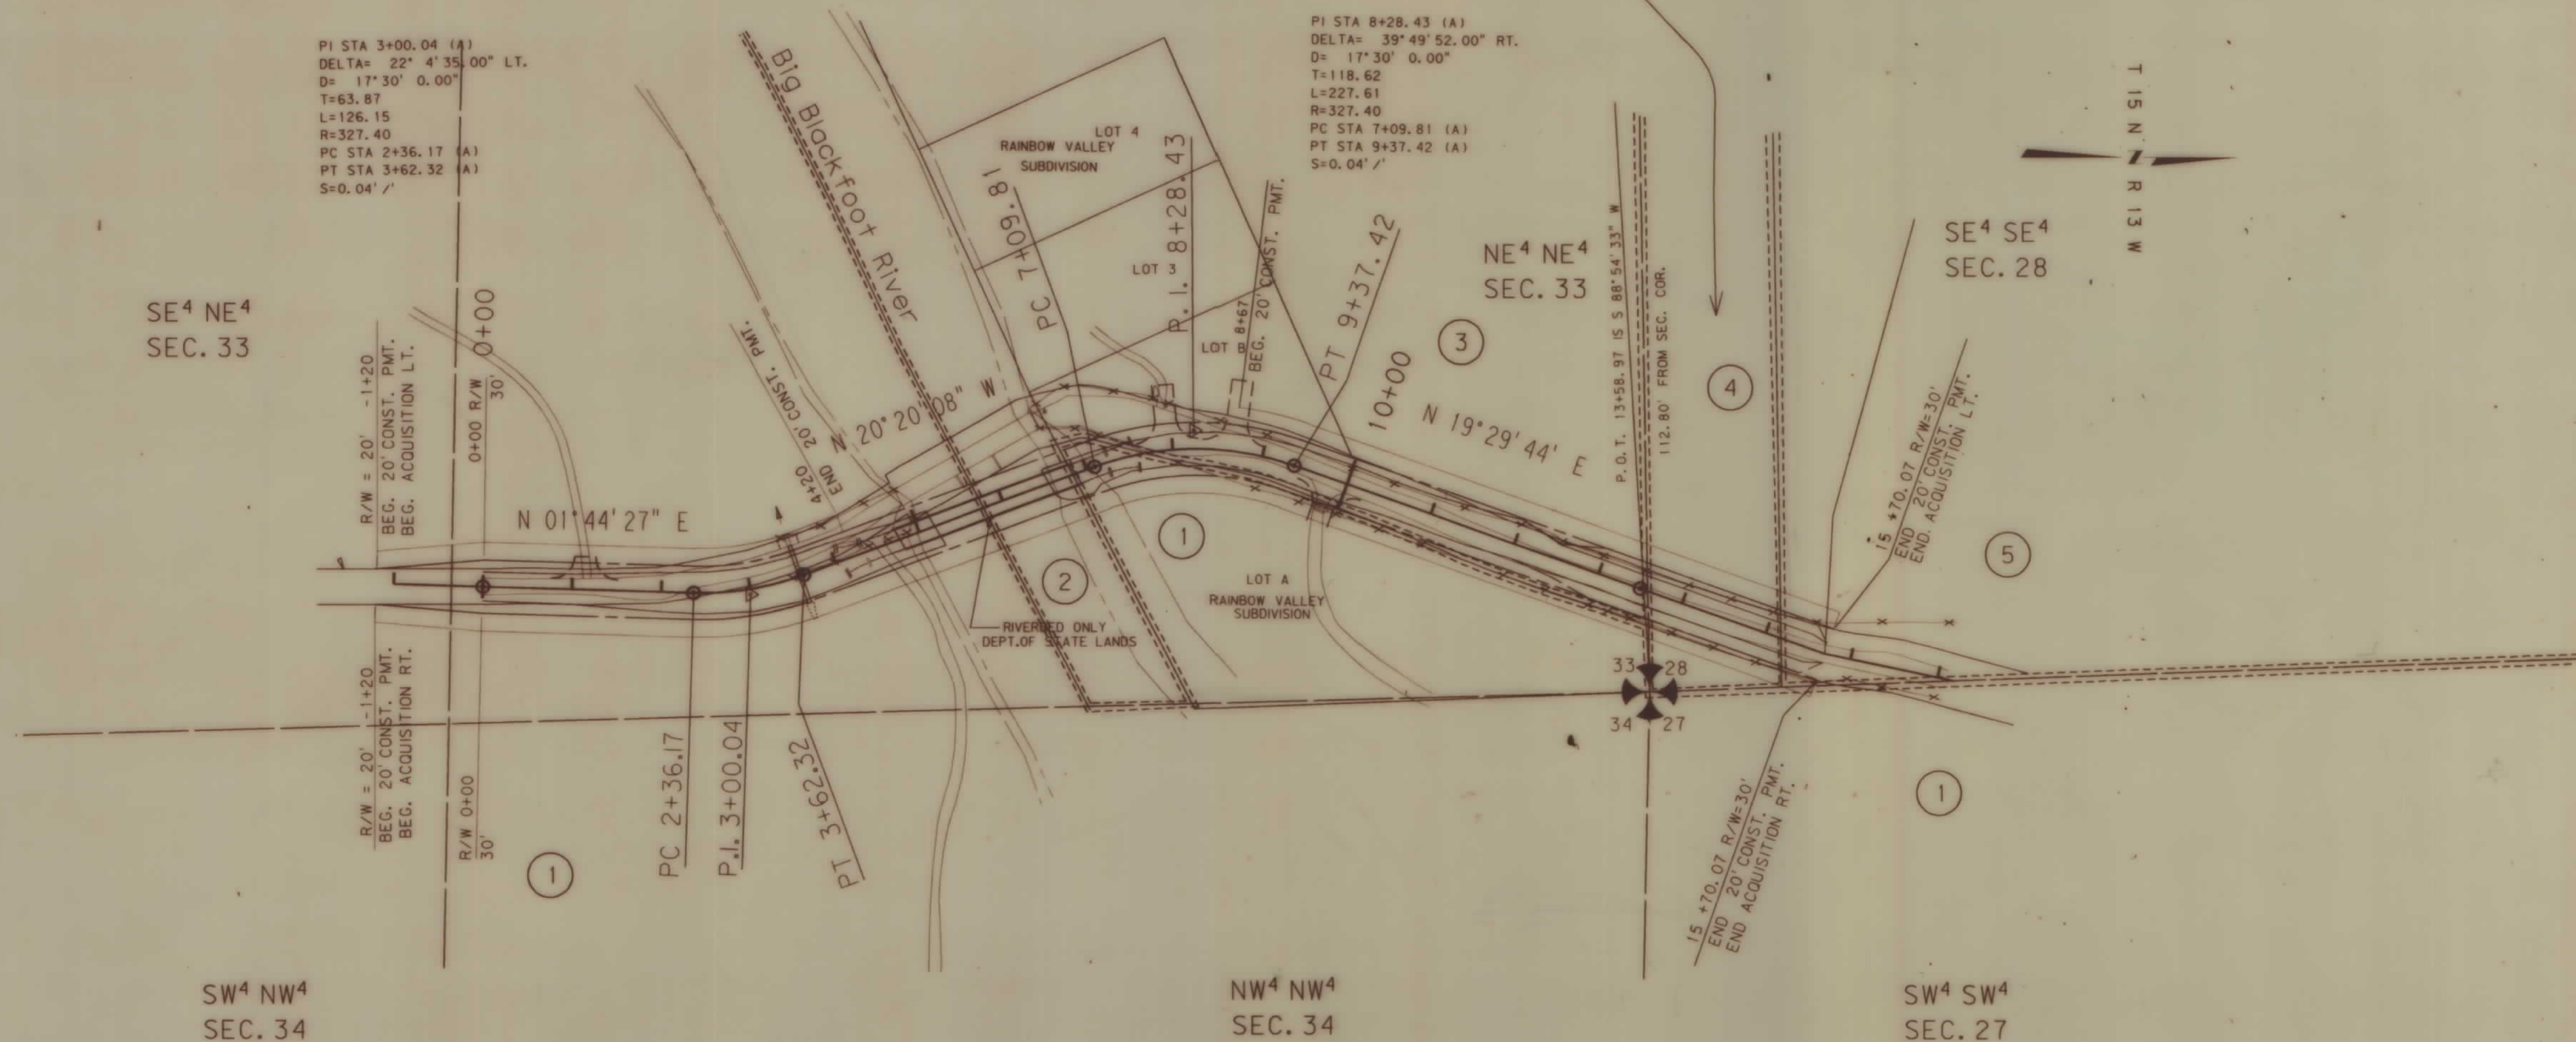

STATE OF MONTANA CLAIMS NO INTEREST IN THIS TRACT OF LAND THOUGH DEEDS REFLECT THAT STATE HAS FEE INTEREST. TAXES ARE BEING ASSESSED TO PARCEL 5. A QUIT CLAIM DEED WILL BE ACQUIRED FROM DEPT. OF FISH, WILDLIFE, AND PARKS AND ALSO FROM PARCEL 5 IN THE NAME OF POWELL COUNTY.

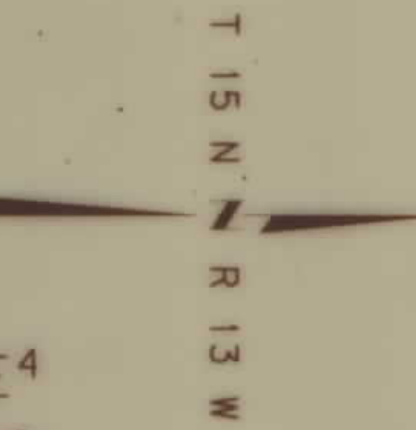

BACKSLOPE LIMITS INCLUDE ROUNDING			
CONSTRUCTION LIMITS:			
CUT SECTION	TOE OF CUT	TOE OF FILL	TOE OF BOTTOM
FHWA/DOT APPROVAL 3-20-91			
MAP REVISED	3-26-91	4-2-91	1-14-92
	4-23-93	6-1-93	7-6-93
SCALE: 1" = 100'			

STATE OF MONTANA
DEPARTMENT OF TRANSPORTATION
HIGHWAYS DIVISION
RIGHT OF WAY PLAN
POWELL COUNTY

SCALE: 1" = 100'