


**PLANS**

**NOT**

**TO**

**SCALE**



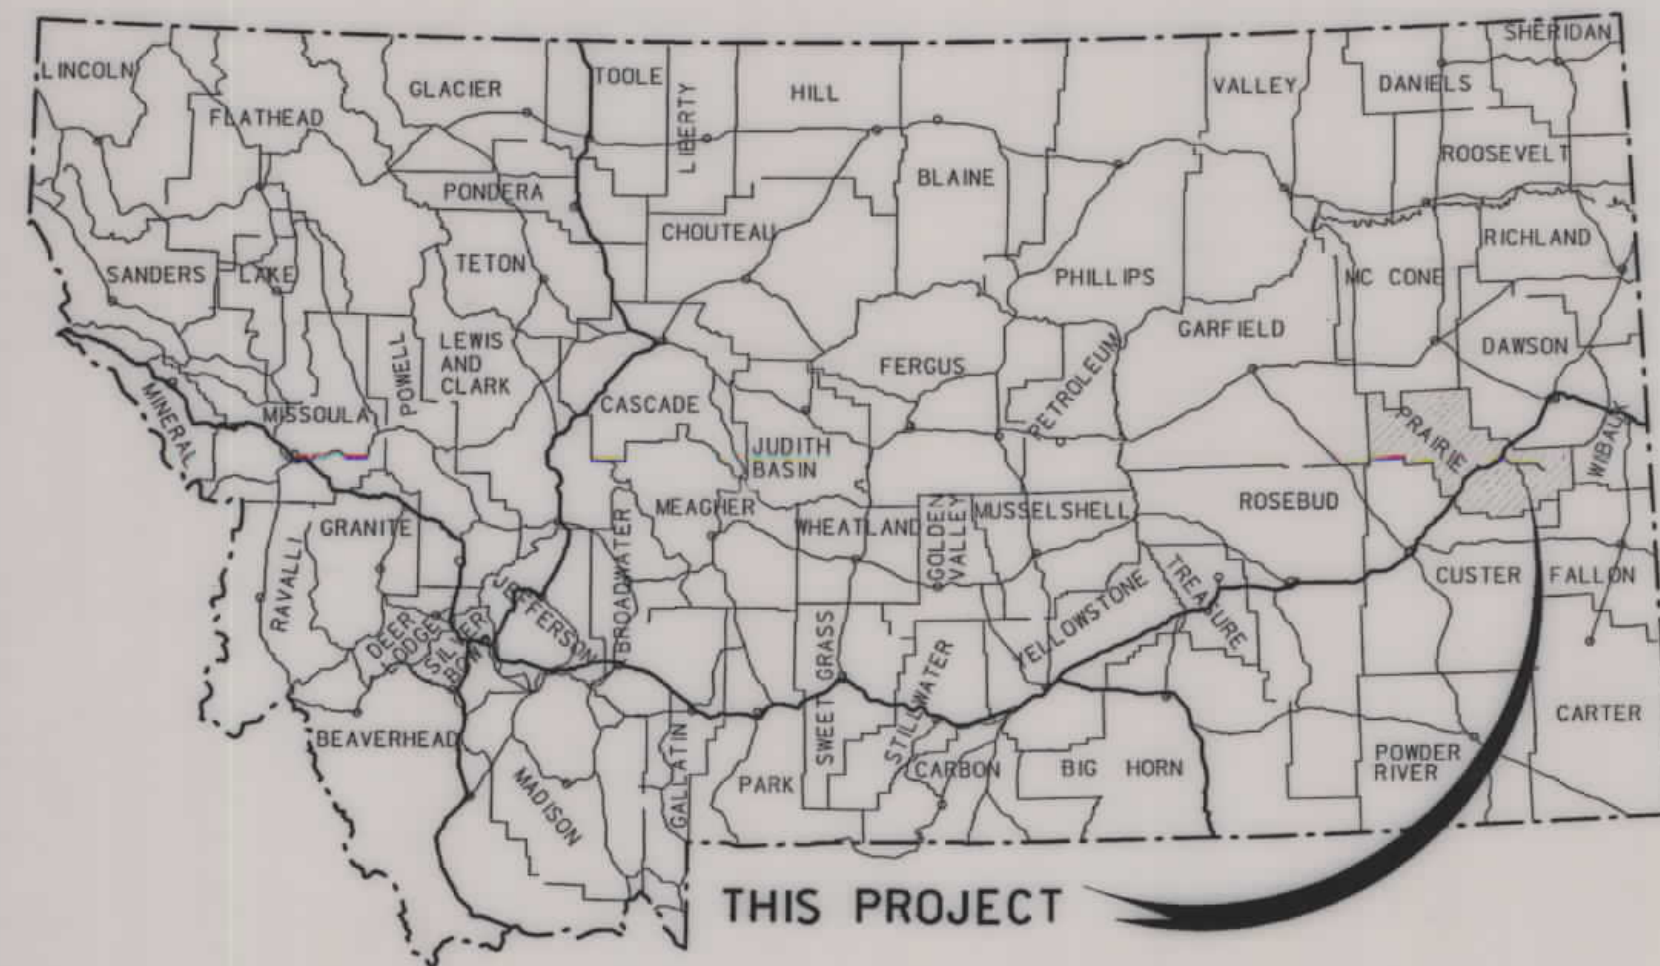

MONTANA DEPARTMENT OF TRANSPORTATION

| STATE                       | RIGHT OF WAY ID. | SHEET NO. | TOTAL SHEETS |
|-----------------------------|------------------|-----------|--------------|
| MONTANA                     | BR 9040(12)      | 1         | 2            |
| PROJECT NUMBER 3905-012     |                  |           |              |
| O'FALLON CR - SW OF MILDRED |                  |           |              |


RIGHT OF WAY PLAN OF  
FEDERAL AID PROJECT BR 9040(12)  
O'FALLON CR - SW OF MILDRED  
PRAIRIE COUNTY

0.58 Kilometers

RDROW

CONVENTIONAL SIGNS

- PROPOSED RIGHT OF WAY LINE
- EXISTING RIGHT OF WAY LINE
- RAILROAD RIGHT OF WAY LINE
- CENTERLINE (C) OR PROJECTED LINE
- STK'D CENTERLINE
- SECTION LINE
- OWNERSHIP BOUNDARY
- FULL ACCESS CONTROL
- LIMITED ACCESS CONTROL
- EXISTING ACCESS CONTROL
- PRESENT TRAVELED WAY (P.T.W.)
- FENCE LINE
- EXISTING GUARDRAIL
- PROPOSED GUARDRAIL
- GATE IN FENCE
- CATTLE GUARD: EXIST. - PROPOSED
- SECTION CORNER
- 1/4 SECTION CORNER
- CLOSING CORNER
- MEANDER CORNER
- CENTER OF SECTION
- RIGHT OF WAY MONUMENT
- PROPERTY CORNER PIN
- POWER POLE IN PLACE
- TELEPHONE POLE IN PLACE
- TELEGRAPH POLE IN PLACE
- LIGHT POLE
- PROPOSED CULVERT
- EXISTING CULVERT
- OUTLET DITCH
- INLET DITCH
- EXISTING DITCH
- CHANNEL CHANGES
- DITCH BLOCK
- RIPRAP
- BRIDGES
- RAILROADS
- PARCEL NUMBERS
- APPROACH: EXIST.- PROPOSED

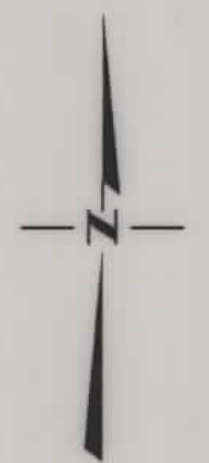

THIS CONTRACT


|                        |
|------------------------|
| ASSOCIATED PROJECT ID. |
| P.E. BR 9040(9)        |

|                  |
|------------------|
| RELATED PROJECTS |
|                  |

STA. 15+81.22 (M) END BR 9040(9)

STA. 13+78.5  
NEW 8.4 m X 61.0 m BRIDGE

STA. 10+00.00 (M) BEGIN BR 9040(9)

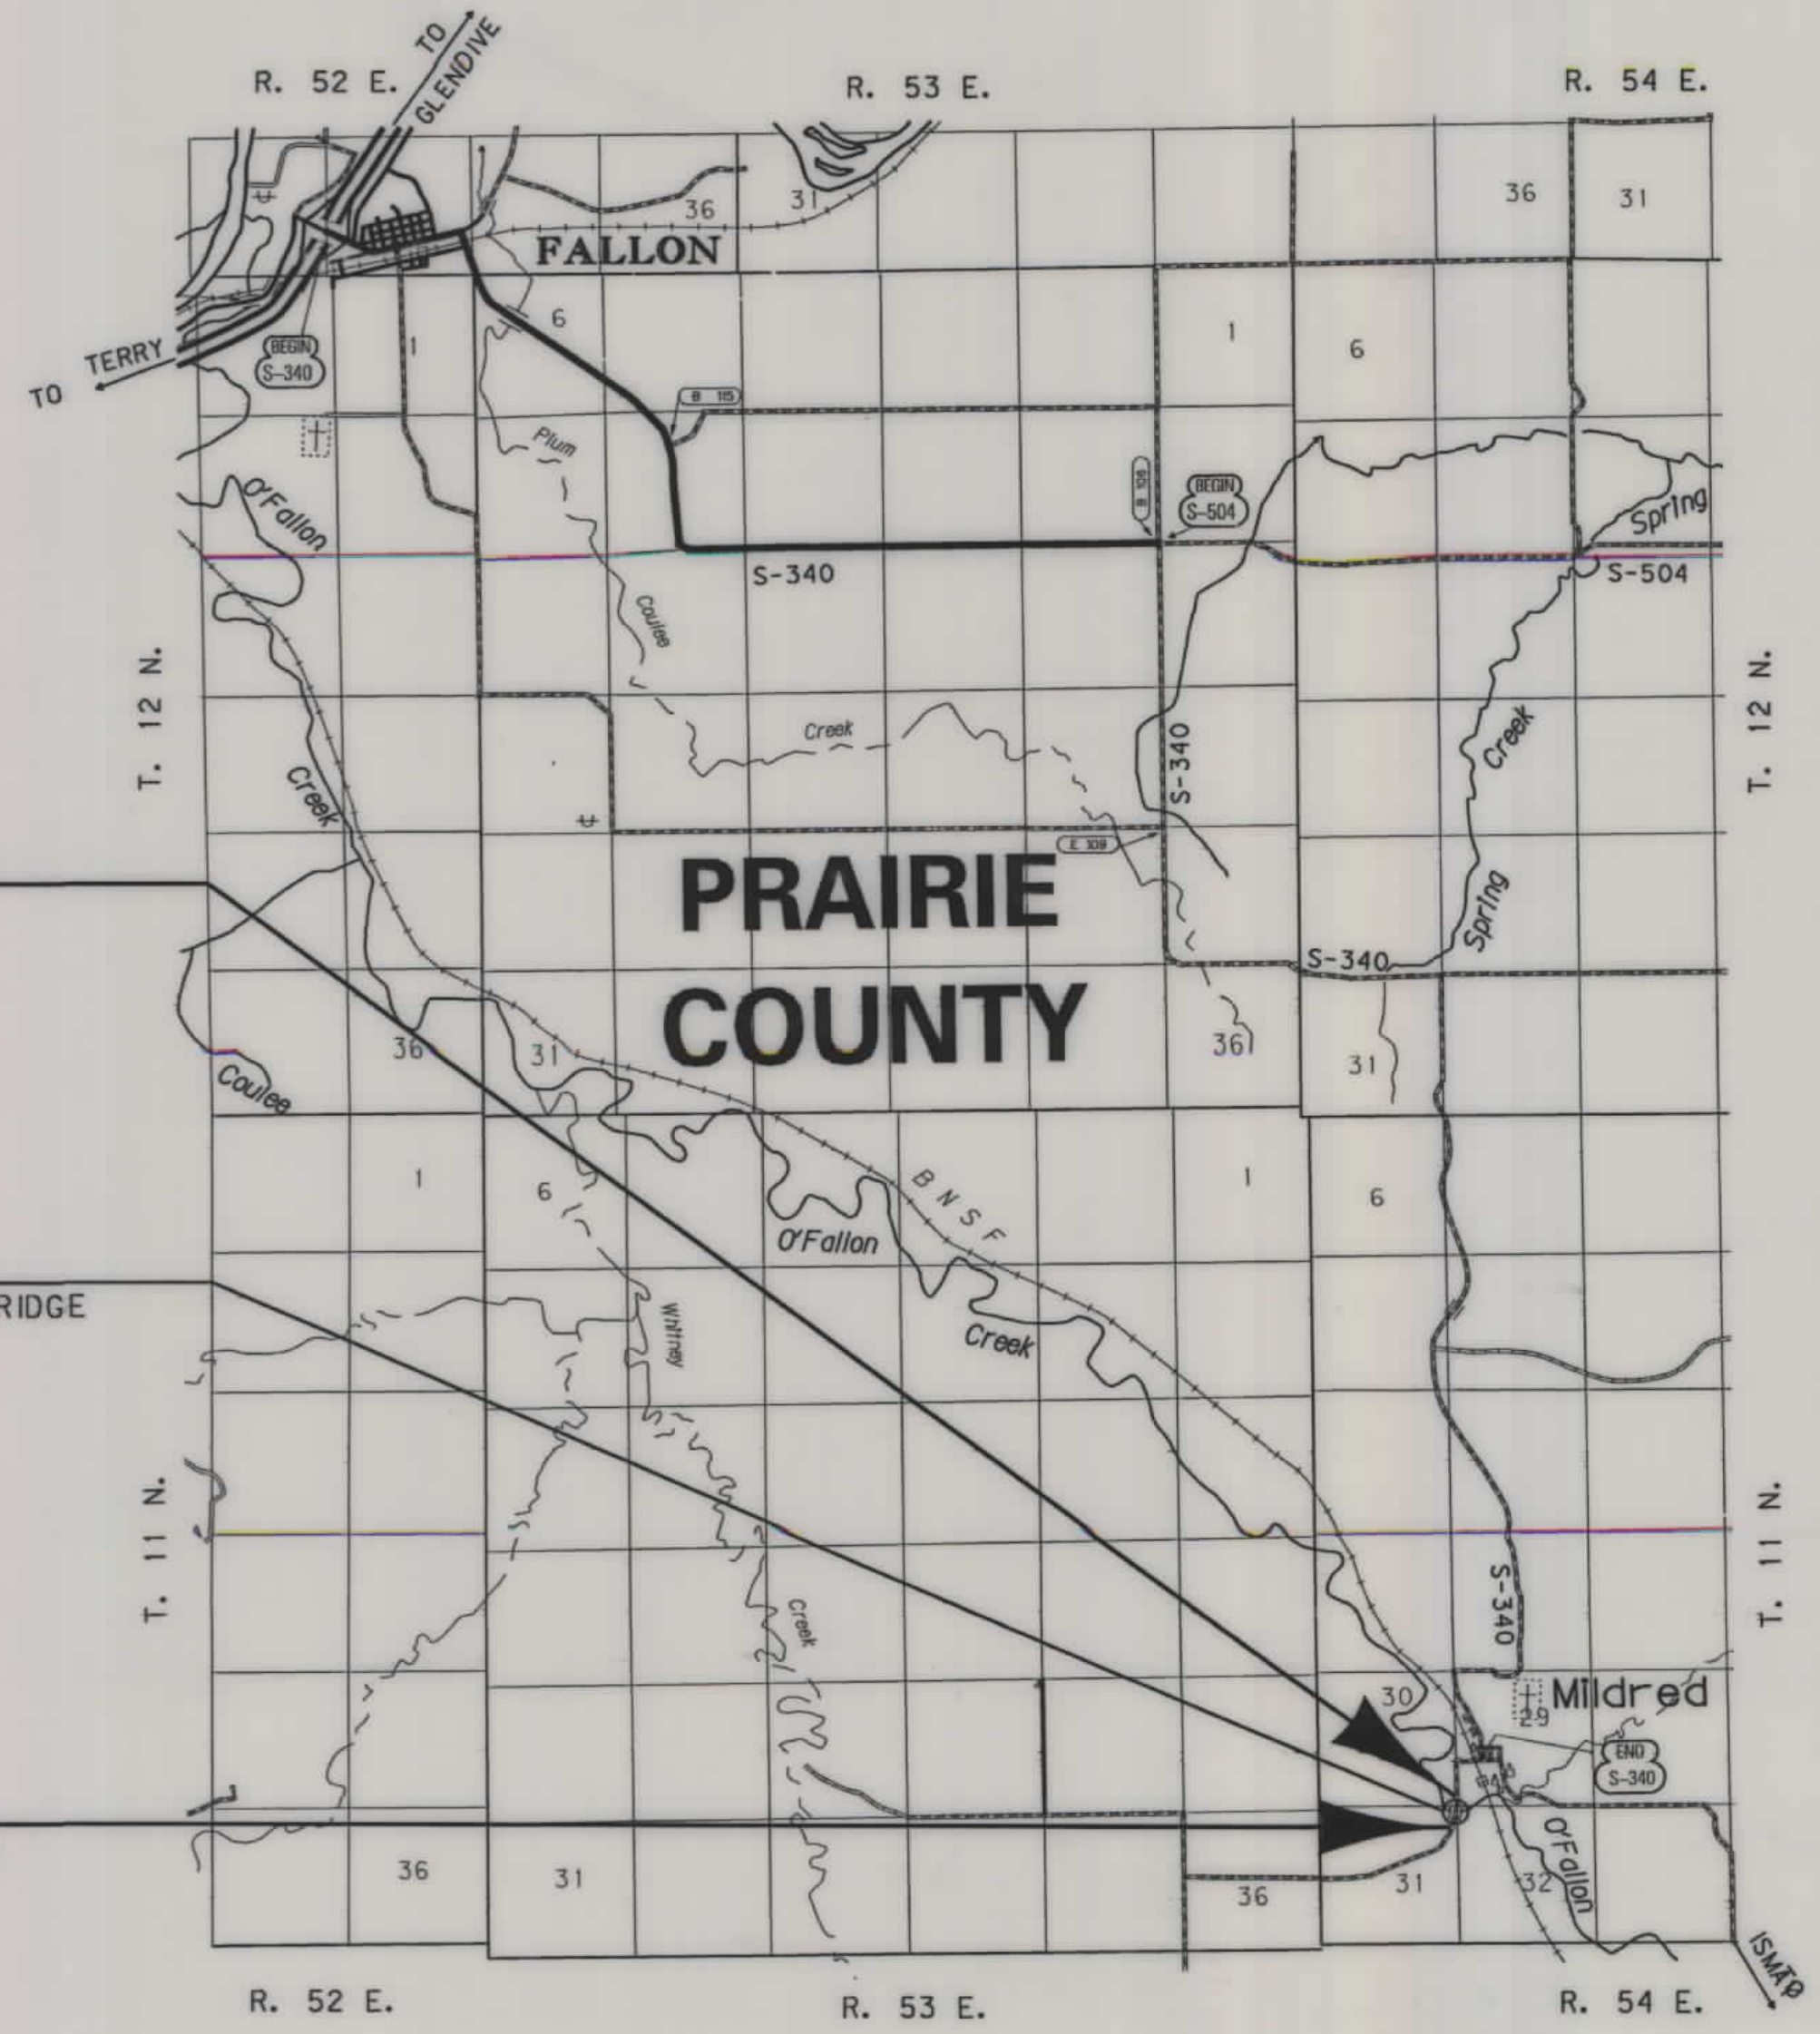

SEE SHEET NO. 2 FOR OWNERSHIP NAMES, ADDRESSES, AREAS, ETC.

NOTES: 1. ALL MEASUREMENTS ARE METRIC EXCEPT AS NOTED


|                  |          |
|------------------|----------|
| FHWAMDT APPROVAL | 12-03-01 |
| MAP REVISED      |          |



| OWNERSHIP |                            |                                        
|-----------|----------------------------|----------------------------------------|------------|------------|----------------|---------|----------------|---------|-----------|----------|-----------|---------|--------|---------|------------------|---------|------------|---------|-----------|--|
| PARCEL    | NAME                       | ADDRESS                                | TOTAL      | AREA       | GROSS R/W AREA |         | EX. EASE. AREA |         | NET AREA  |          | REMAINDER |         |        |         | CONST. PMT. AREA |         | EASE. AREA |         | SHEET NO. |  |
|           |                            |                                        | METRIC     | ENGLISH    | METRIC         | ENGLISH | METRIC         | ENGLISH | METRIC    | ENGLISH  | LEFT      |         | RIGHT  |         | METRIC           | ENGLISH | METRIC     | ENGLISH |           |  |
|           |                            |                                        |            |            |                |         |                |         |           |          | METRIC    | ENGLISH | METRIC | ENGLISH |                  |         |            |         |           |  |
| 1         | DELWIN T. KRANZLER         | 425 E. FIRST ST., PLENTYWOOD, MT 59254 | 64.750+ ha | 160.00+ AC | 0.928 ha       | 2.29 AC | 0.628 ha       | 1.55 AC | 0.300 ha* | 0.74 AC* |           |         |        |         | 0.195 ha         | 0.48 AC |            |         |           |  |
| 2         | UNITED STATES OF AMERICA   |                                        | 64.750 ha  | 160.00+ AC | 0.796 ha       | 1.96 AC | 0.094 ha       | 0.23 ac | 0.702 ha* | 1.73 AC* |           |         |        |         | 0.030 ha         | 0.07 AC |            |         |           |  |
| 3         | UNITED STATES OF AMERICA   |                                        | 63.131 ha  | 156.00 AC  | 0.103 ha       | 0.25 AC | 0.011 ha       | 0.03 AC | 0.092 ha* | 0.23 AC* |           |         |        |         |                  |         |            |         |           |  |
| 4         | JAMES D. & FRANCES C. HYDE | P.O. BOX 884, TERRY, MT 59349          | 11.938 ha  | 29.50 AC   | 0.791 ha       | 1.95 AC | 0.347 ha       | 0.86 AC | 0.444 ha* | 1.09 AC* |           |         |        |         |                  |         |            |         |           |  |
| 2 & 3     | COMBINATION PARCEL         |                                        | 64.750+ ha | 160.00+ AC | 0.899 ha       | 2.22 AC | 0.105 ha       | 0.26 AC | 0.794 ha* | 1.96 AC* |           |         |        |         |                  |         |            |         |           |  |

| STATE                       | RIGHT OF WAY ID. | SHEET NO. | TOTAL SHEETS |
|-----------------------------|------------------|-----------|--------------|
| MONTANA                     | BR 9040(12)      | 2         | 2            |
| PROJECT NUMBER 3905-012     |                  |           |              |
| O'FALLON CR - SW OF MILDRED |                  |           |              |

\* TO BE ACQUIRED AS EASEMENT IN THE NAME OF PRAIRIE COUNTY

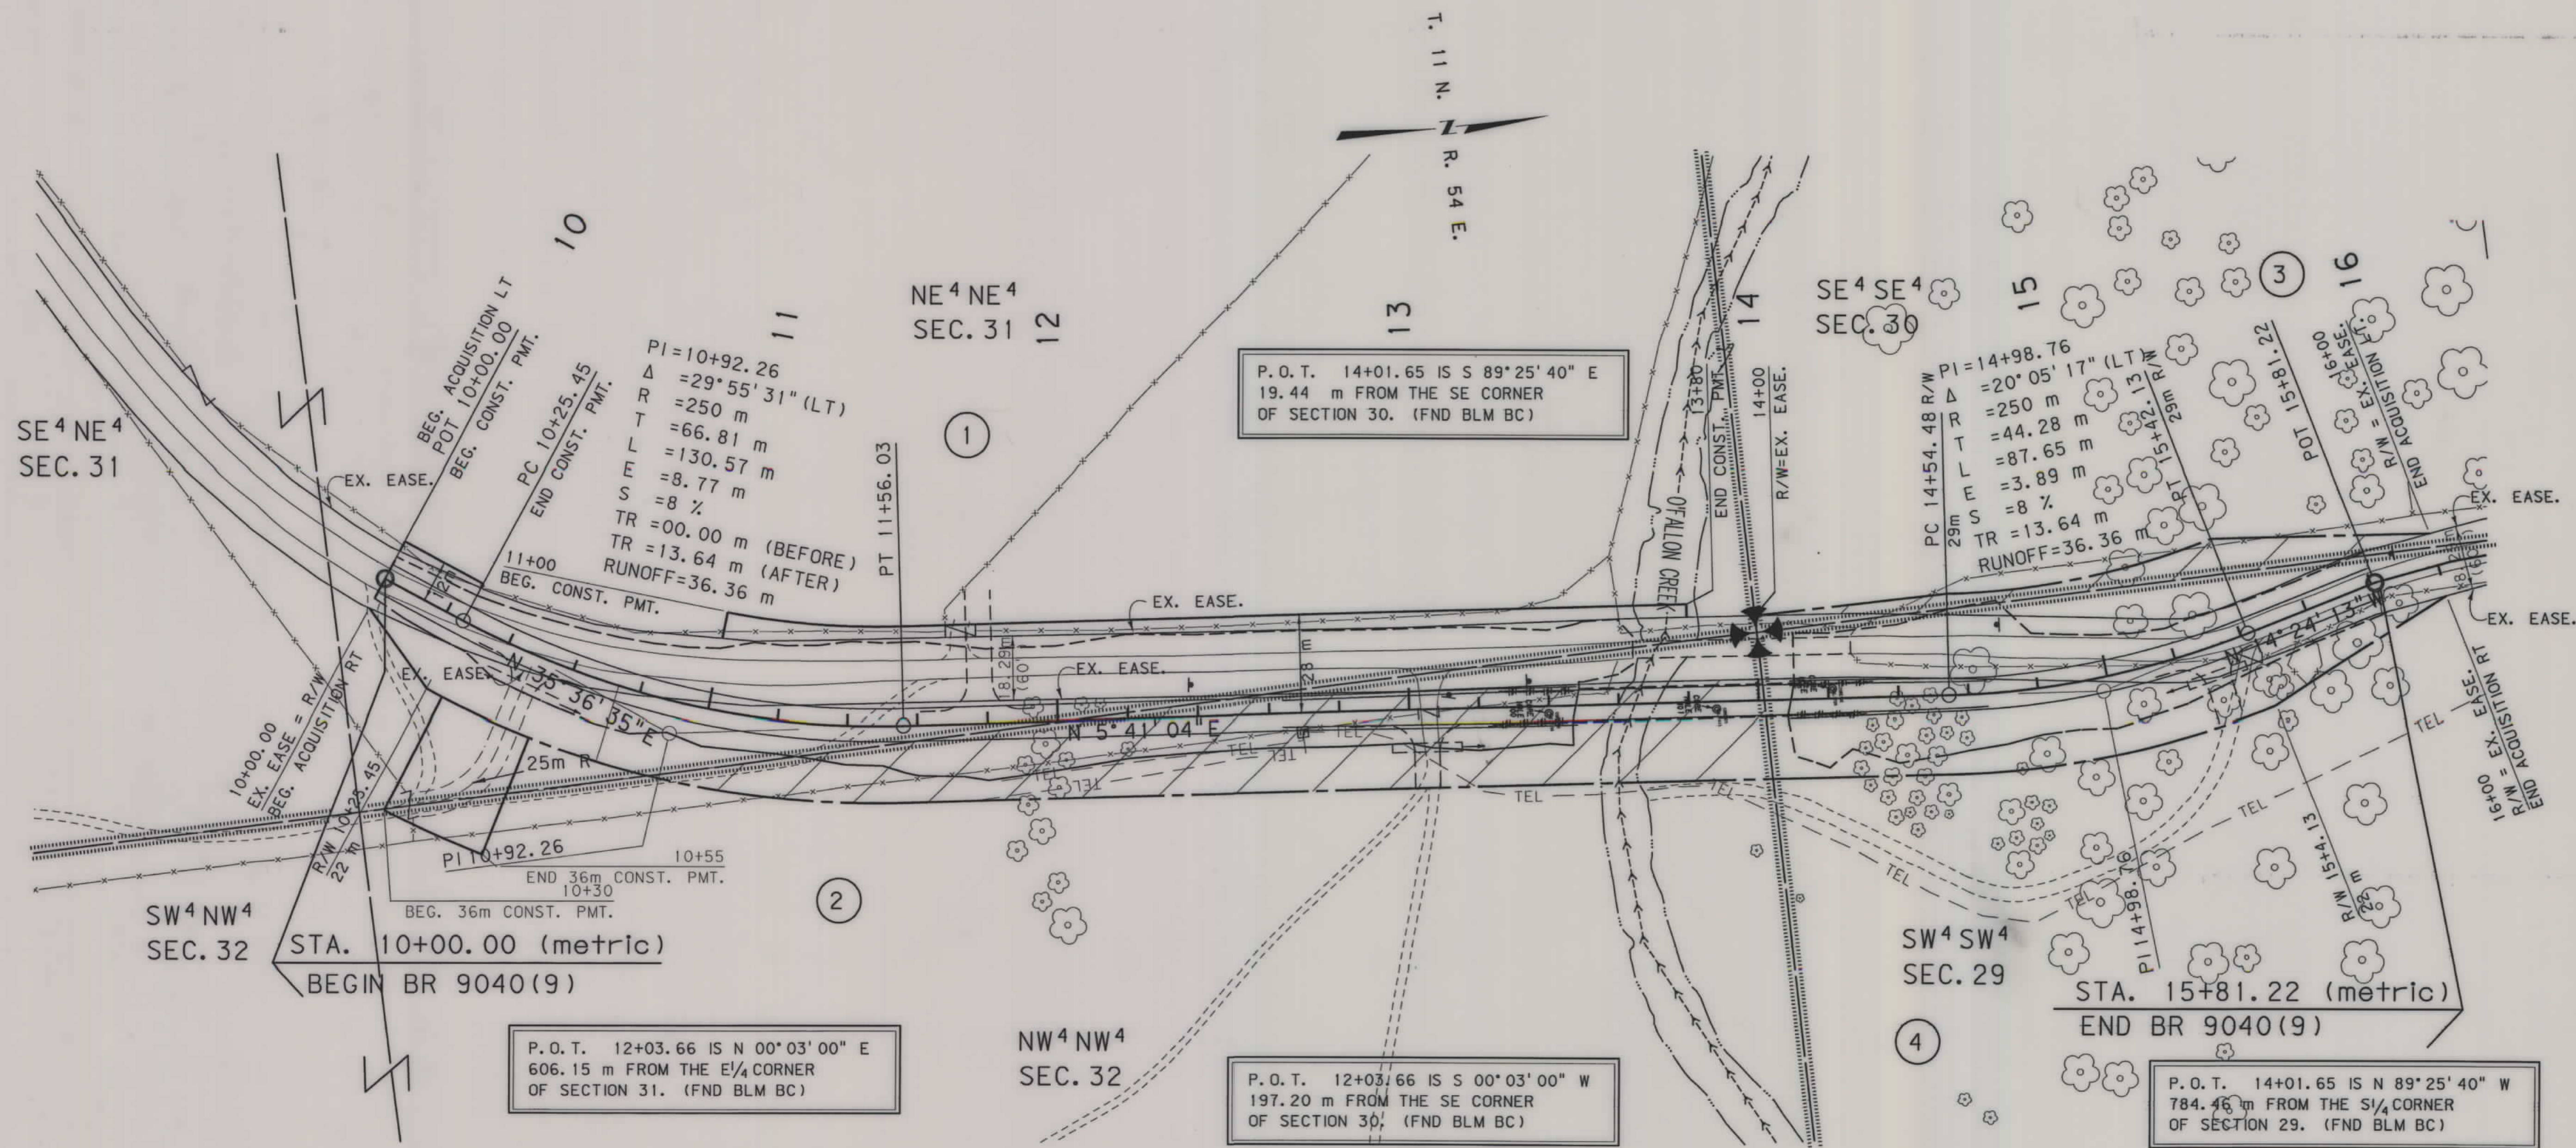

- NOTES:
1. ALL MEASUREMENTS ARE METRIC EXCEPT AS NOTED
  2. THE PROPOSED R/W LINE WHERE A SPIRAL CURVE TRANSITION IS USED IS A CHORD RATHER THAN A CONCENTRIC CURVE.
  3. THE ENGLISH AREAS ARE FOR INFORMATIONAL PURPOSES ONLY.
  4. ALL STATIONS AND OFFSETS FOR R/W BREAKS ARE IN REFERENCE TO THE R/W BASELINE.

BACKSLOPE LIMITS INCLUDE ROUNDING  
CONSTRUCTION LIMITS:  
CUT SECTION  
TOE OF FILL  
DITCH BOTTOM

FHWA/DOT APPROVAL 12-03-01

MAP REVISED

MONTANA  
DEPARTMENT OF TRANSPORTATION

RIGHT OF WAY PLAN  
PRAIRIE COUNTY  
SCALE 1:1000

0 50M 100M