

PLANS

NOT


TO

SCALE

OWNERSHIPS										
PARCEL	NAME	ADDRESS	TOTAL AREA	GROSS R/W AREA	P.T.W. AREA	AREA TO BE ACQUIRED	REMAINDER		CONST. PERM. AREA	EASEMENT AREA
							LEFT	RIGHT		
1.	ROBERT & MABLE RENZ								0.09 AC.	0.04 AC.
2.	GARY D. ROSE M. FRANK / LESSEE	HARRY HAGEN 13401 42ND ST EAST, YUMA ARIZONA 85365							0.08 AC.	0.03 AC.

STATE	PROJECT NO.	SHT. NO.
MONTANA	BR 9042(7) RE. BR 9079(1) R/W	1 OF 1

DEEP CREEK BRIDGE

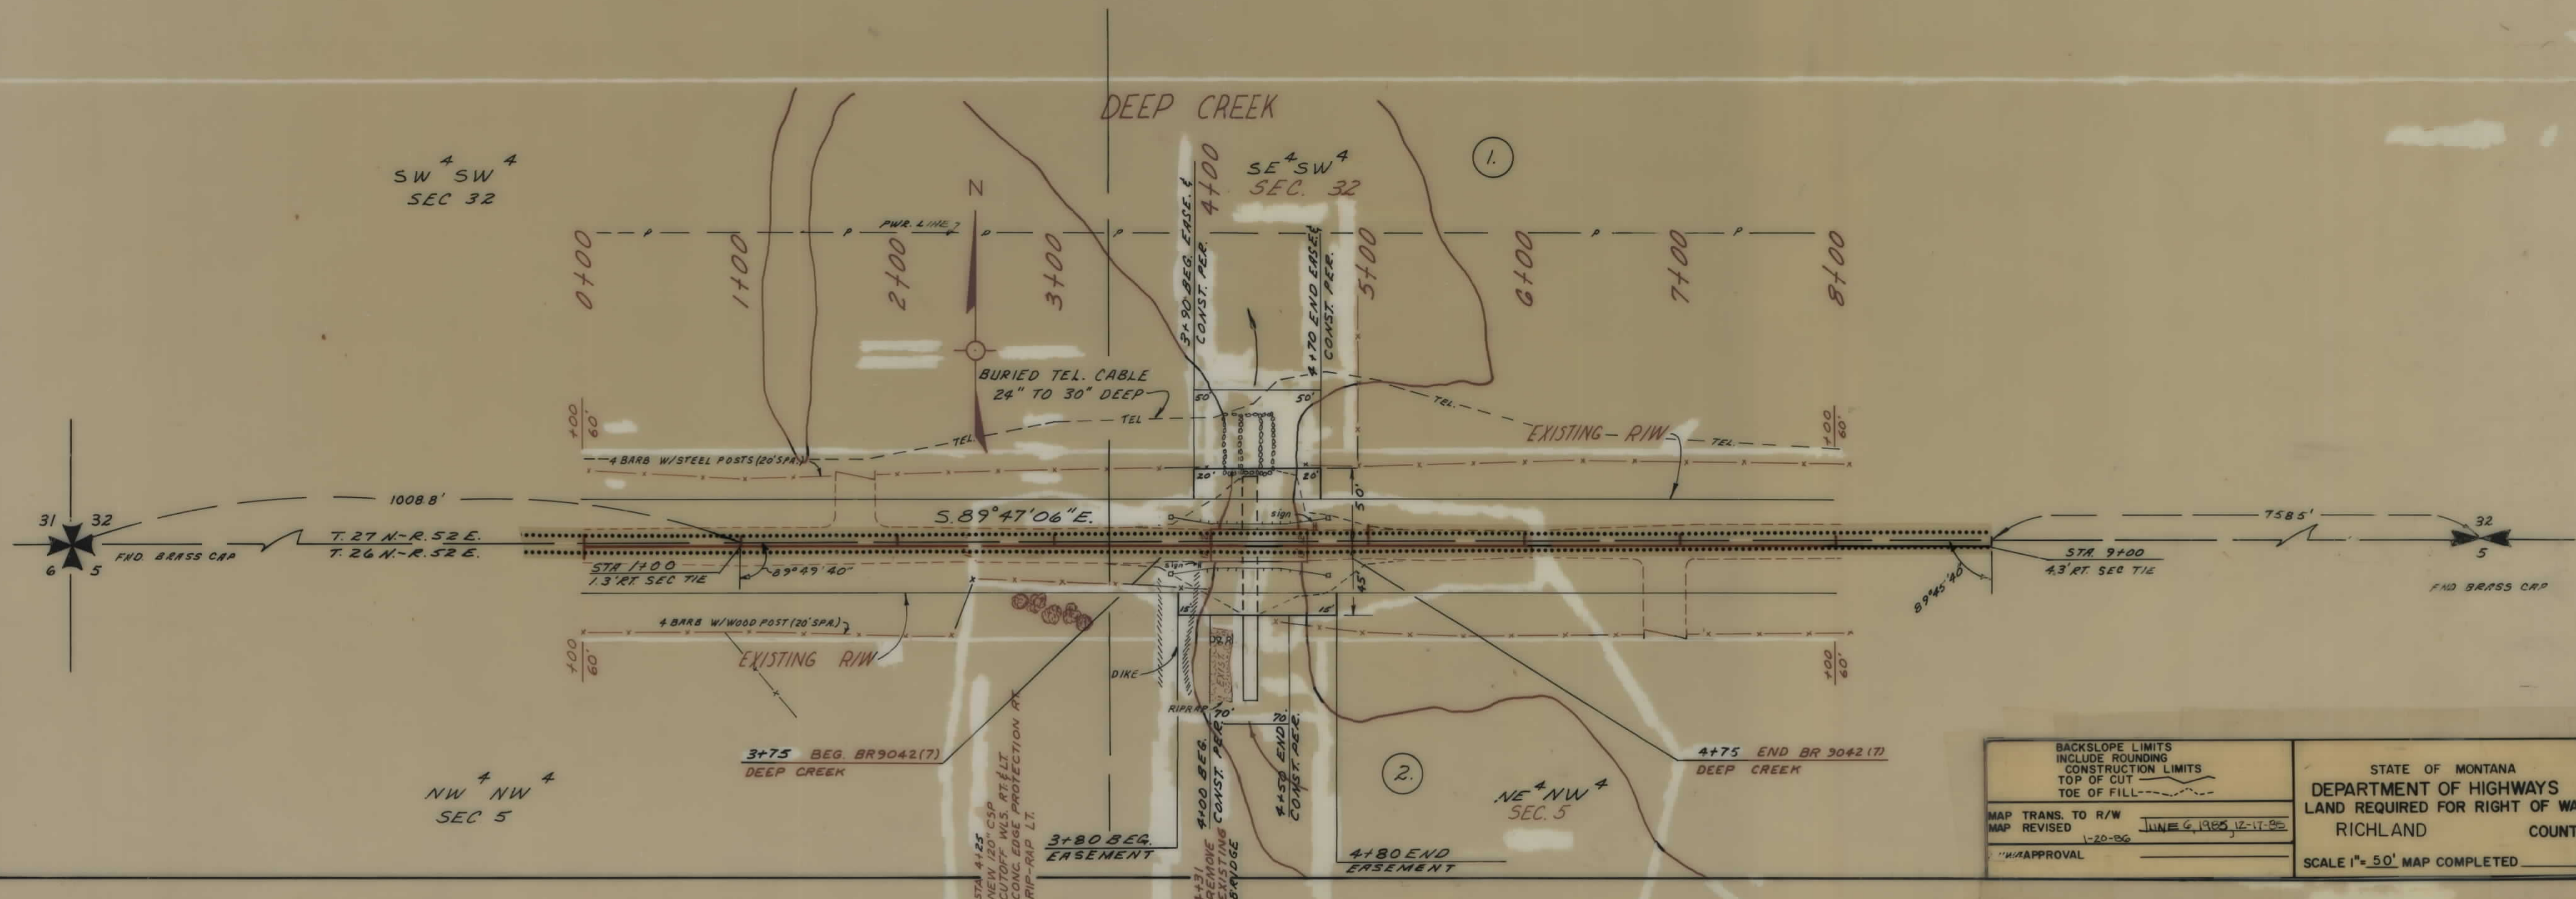

DATE	
BY	
NO.	
PLAN	
NO.	

BACKSLOPE LIMITS INCLUDE ROUNDING CONSTRUCTION LIMITS TOP OF CUT TOE OF FILL	STATE OF MONTANA DEPARTMENT OF HIGHWAYS LAND REQUIRED FOR RIGHT OF WAY RICHLAND COUNTY SCALE 1" = 50' MAP COMPLETED
MAP TRANS. TO R/W MAP REVISED APPROVAL	JUNE 6, 1985 12-17-85 1-20-86