


PLANS
NOT
TO
SCALE

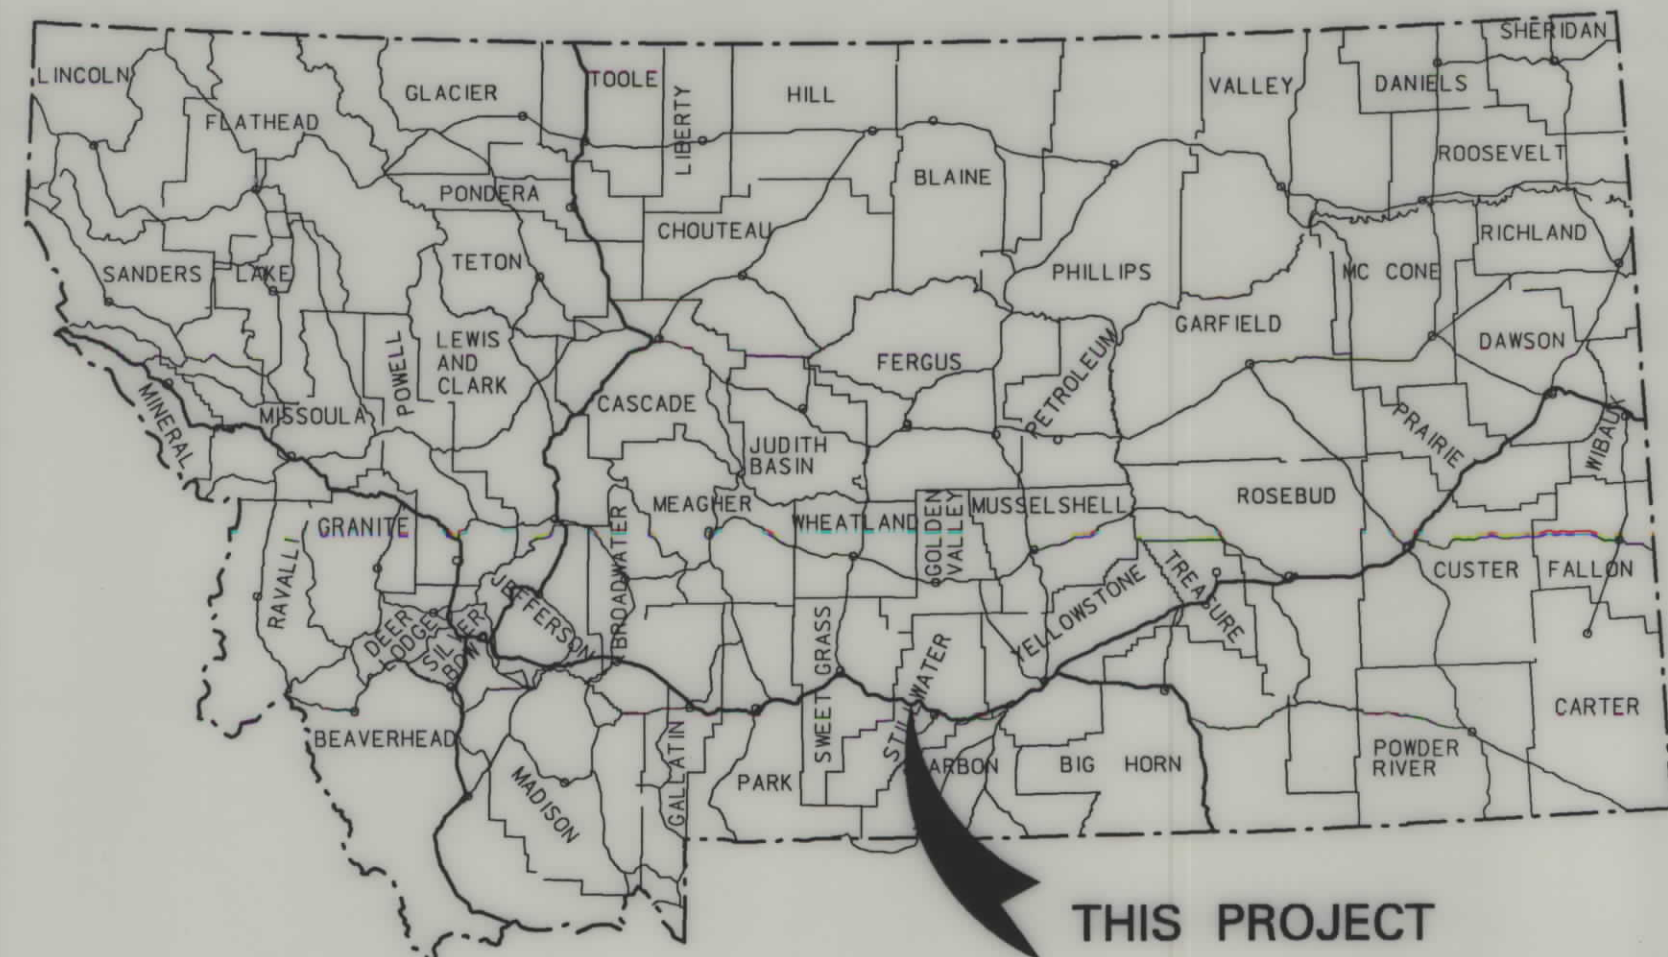

MONTANA DEPARTMENT OF TRANSPORTATION


STATE	RIGHT OF WAY ID.	SHEET NO.	TOTAL SHEETS
MONTANA	BR 9048(23)	1	3
PROJECT NUMBER 2477-023			
YELLOWSTONE R-W OF REEDPOINT			

RIGHT OF WAY PLAN OF FEDERAL AID PROJECT BR 9048(23) YELLOWSTONE R-W OF REEDPOINT STILLWATER COUNTY

1.3 Kilometers

CONVENTIONAL SIGNS

PROPOSED RIGHT OF WAY LINE	---
EXISTING RIGHT OF WAY LINE	---
RAILROAD RIGHT OF WAY LINE	---
CENTERLINE (C) OR PROJECTED LINE	---
STK'D CENTERLINE	---
SECTION LINE	---
OWNERSHIP BOUNDARY	---
FULL ACCESS CONTROL	AG AC
LIMITED ACCESS CONTROL	///
EXISTING ACCESS CONTROL	///
PRESENT TRAVELED WAY (P.T.W.)	---
FENCE LINE	---
EXISTING GUARDRAIL	---
PROPOSED GUARDRAIL	---
GATE IN FENCE	---
CATTLE GUARD: EXIST. - PROPOSED	---
SECTION CORNER	FOUND UNFOUND
1/4 SECTION CORNER	---
CLOSING CORNER	---
MEANDER CORNER	---
CENTER OF SECTION	---
RIGHT OF WAY MONUMENT	---
PROPERTY CORNER PIN	---
POWER POLE IN PLACE	---
TELEPHONE POLE IN PLACE	---
TELEGRAPH POLE IN PLACE	---
LIGHT POLE	---
PROPOSED CULVERT	---
EXISTING CULVERT	---
OUTLET DITCH	---
INLET DITCH	---
EXISTING DITCH	---
CHANNEL CHANGES	CH. CH. 2
DITCH BLOCK	---
RIPRAP	---
BRIDGES	---
RAILROADS	---
PARCEL NUMBERS	2
APPROACH: EXIST.- PROPOSED	---

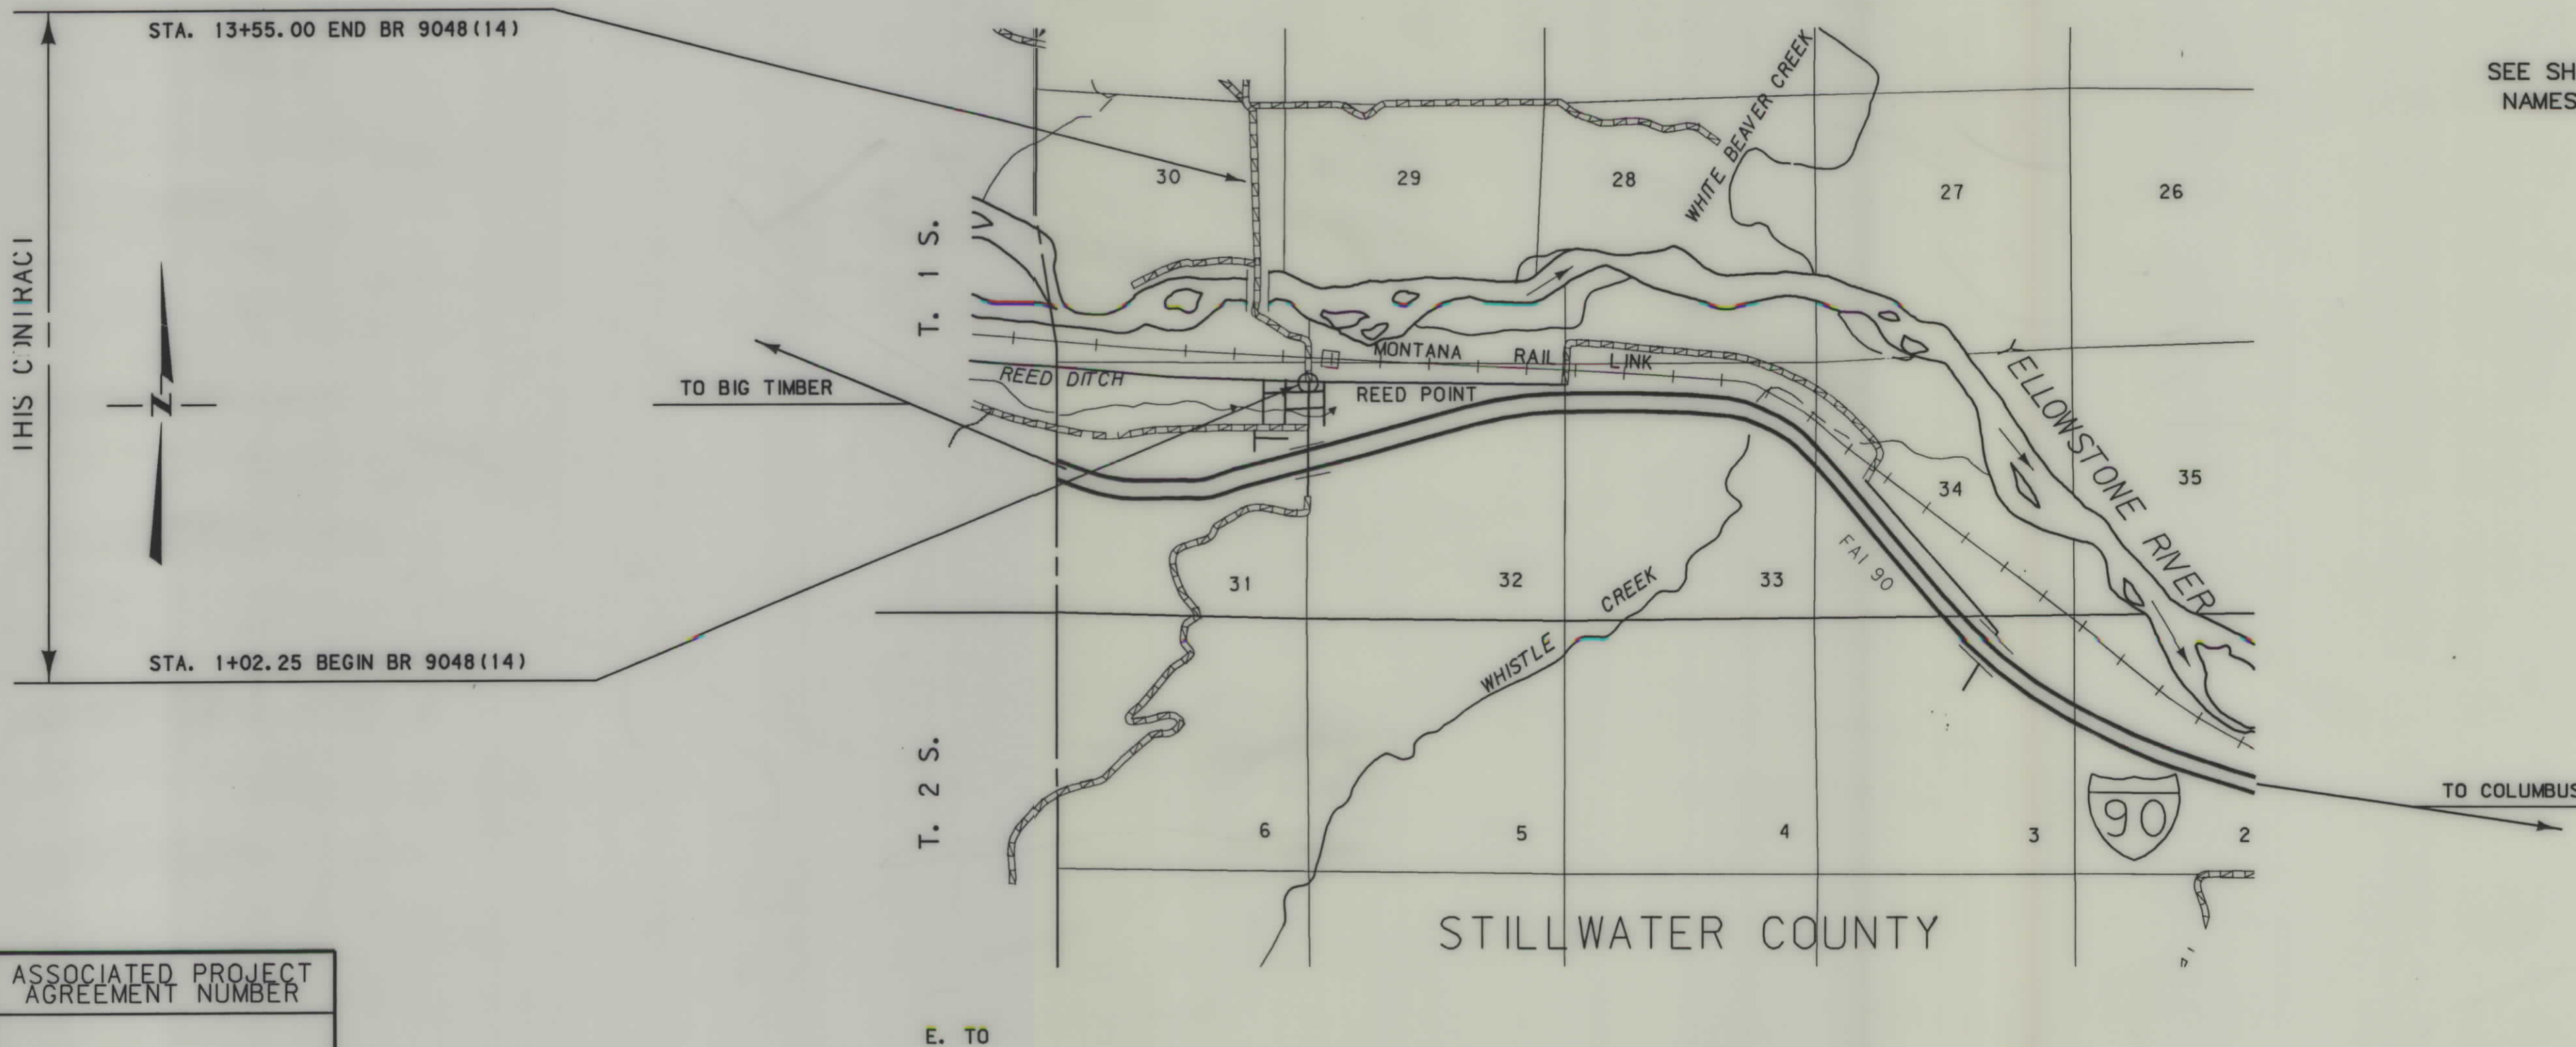

ASSOCIATED PROJECT AGREEMENT NUMBER

RELATED PROJECTS

NOTES: 1. ALL MEASUREMENTS ARE METRIC EXCEPT AS NOTED

RDROW

MONTANA
CADD

3
2
1

FHWA/DOT APPROVAL 4-8-98


MAP REVISED

OWNERSHIP

PARCEL	NAME	ADDRESS	TOTAL AREA		GROSS R/W AREA		EX. EASE. AREA		NET AREA		REMAINDER				CONST. PMT. AREA		EASE. AREA		SHEET NO.
			METRIC	ENGLISH	METRIC	ENGLISH	METRIC	ENGLISH	METRIC	ENGLISH	LEFT	RIGHT	METRIC	ENGLISH	METRIC	ENGLISH	METRIC	ENGLISH	
1	BN&SF Ry Lessee MRL RR	P.O. Box 8779, MISSOULA, MT 59807															0.237ha	0.58 AC.	2
2	DELETED																		2
3	GARY G. & EUNICE C. GODDARD	P.O. Box 426, REEDPOINT, MT 59069-0426	31.084ha	76.81 AC.	0.318ha	0.79 AC.	0.011ha	0.03 AC.	*0.307ha	*0.76 AC.			30.766ha	76.02 AC.					2
4	McKeith RANCH PARTNERSHIP	P.O. Box 5, REEDPOINT, MT 59069	70.654ha	174.59 AC.	2.805ha	6.93 AC.	0.689ha	1.70 AC.	2.116 ha	5.23 AC	64.240ha	158.74 AC.	3.610ha	8.92 AC.					2
5	STATE OF MONTANA			See Sheet # 3															2-3

*TO BE ACQUIRED AS EASEMENT IN THE NAME OF STILLWATER COUNTY

STATE	RIGHT OF WAY ID.	SHEET NO.	TOTAL SHEETS
MONTANA	BR 9048 (23)	2	3
PROJECT NUMBER 2477-023			
YELLOWSTONE R-W OF REEDPOINT			

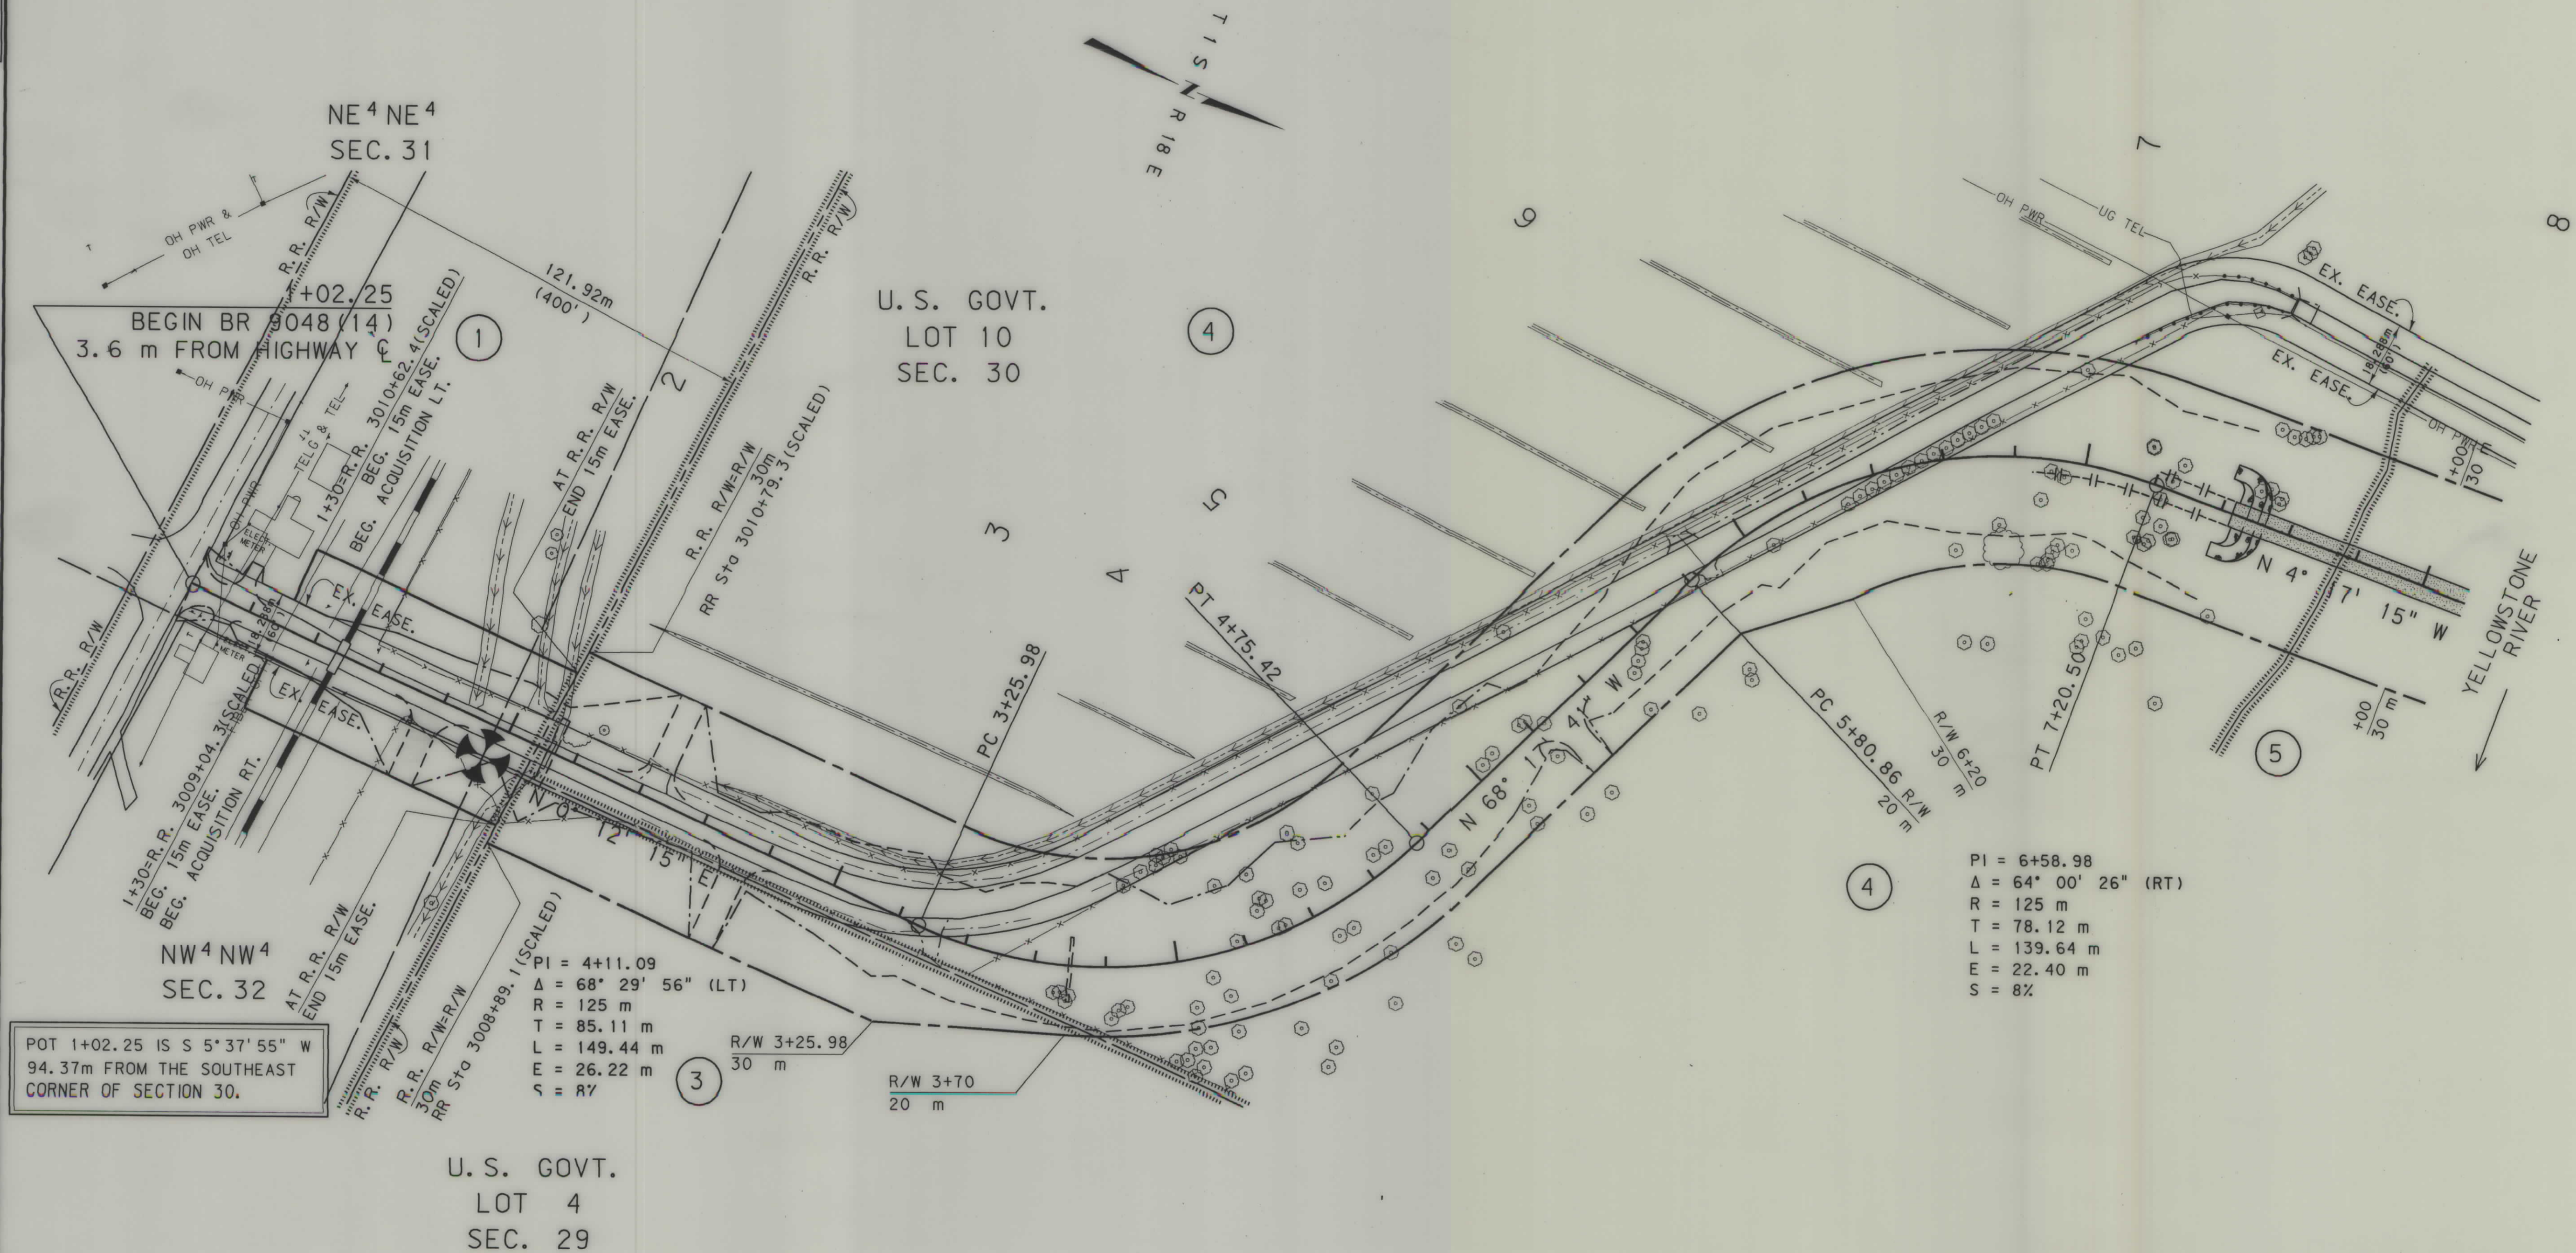

- NOTES: 1. ALL MEASUREMENTS ARE METRIC EXCEPT AS NOTED
2. THE PROPOSED R/W LINE WHERE A SPIRAL CURVE TRANSITION IS USED IS A CHORD RATHER THAN A CONCENTRIC CURVE.

BACKSLOPE LIMITS INCLUDE ROUNDING	
CONSTRUCTION LIMITS:	
CUT SECTION	TOE OF CUT
TOE OF FILL	DITCH BOTTOM
FHWA/DOT APPROVAL 4-8-98	
MAP REVISED 5-1-98 10-28-98 2-19-99	

MONTANA
DEPARTMENT OF TRANSPORTATIONRIGHT OF WAY PLAN
STILLWATER COUNTY
SCALE 1"=1000'

0 50M 100M



RDROW


MONTANA
CADD

1 2 3 4

			OWNERSHIP																
PARCEL	NAME	ADDRESS	TOTAL AREA		GROSS R/W AREA		EX. EASE. AREA		NET AREA		REMAINDER				CONST. PMT. AREA		EASE. AREA		SHEET NO.
			METRIC	ENGLISH	METRIC	ENGLISH	METRIC	ENGLISH	METRIC	ENGLISH	LEFT		RIGHT		METRIC	ENGLISH	METRIC	ENGLISH	
											METRIC	ENGLISH	METRIC	ENGLISH					
5	STATE OF MONTANA				0.560hd	1.38 AC.			*0.560hd	*1.38 AC.									2-3
6	J. EVERETT & LOIS L. BARE	HC 58, Box 200, REEDPOINT, MT 59069	168.265hd	415.79 AC.	2.328hd	5.75 AC.	0.745hd	1.84 AC.	*1.583hd	*3.91 AC.					*1.583hd	*3.91 AC.			3
7	ROBERT & R. KAREN ULLERY	268 E. DUCK LAKE DR.,GOBLES, MI 49055-8822	2.406hd	5.945 AC.	0.982hd	2.43 AC.			*0.982hd	*2.43 AC.					1.424hd	3.52 AC.	0.113hd	0.28 AC.	3

*TO BE ACQUIRED AS EASEMENT IN THE NAME OF STILLWATER COUNTY

STATE	RIGHT OF WAY ID.	SHEET NO.	TOTAL SHEETS
MONTANA	BR 9048 (23)	3	3
PROJECT NUMBER 2477-023			
YELLOWSTONE R-W OF REEDPOINT			

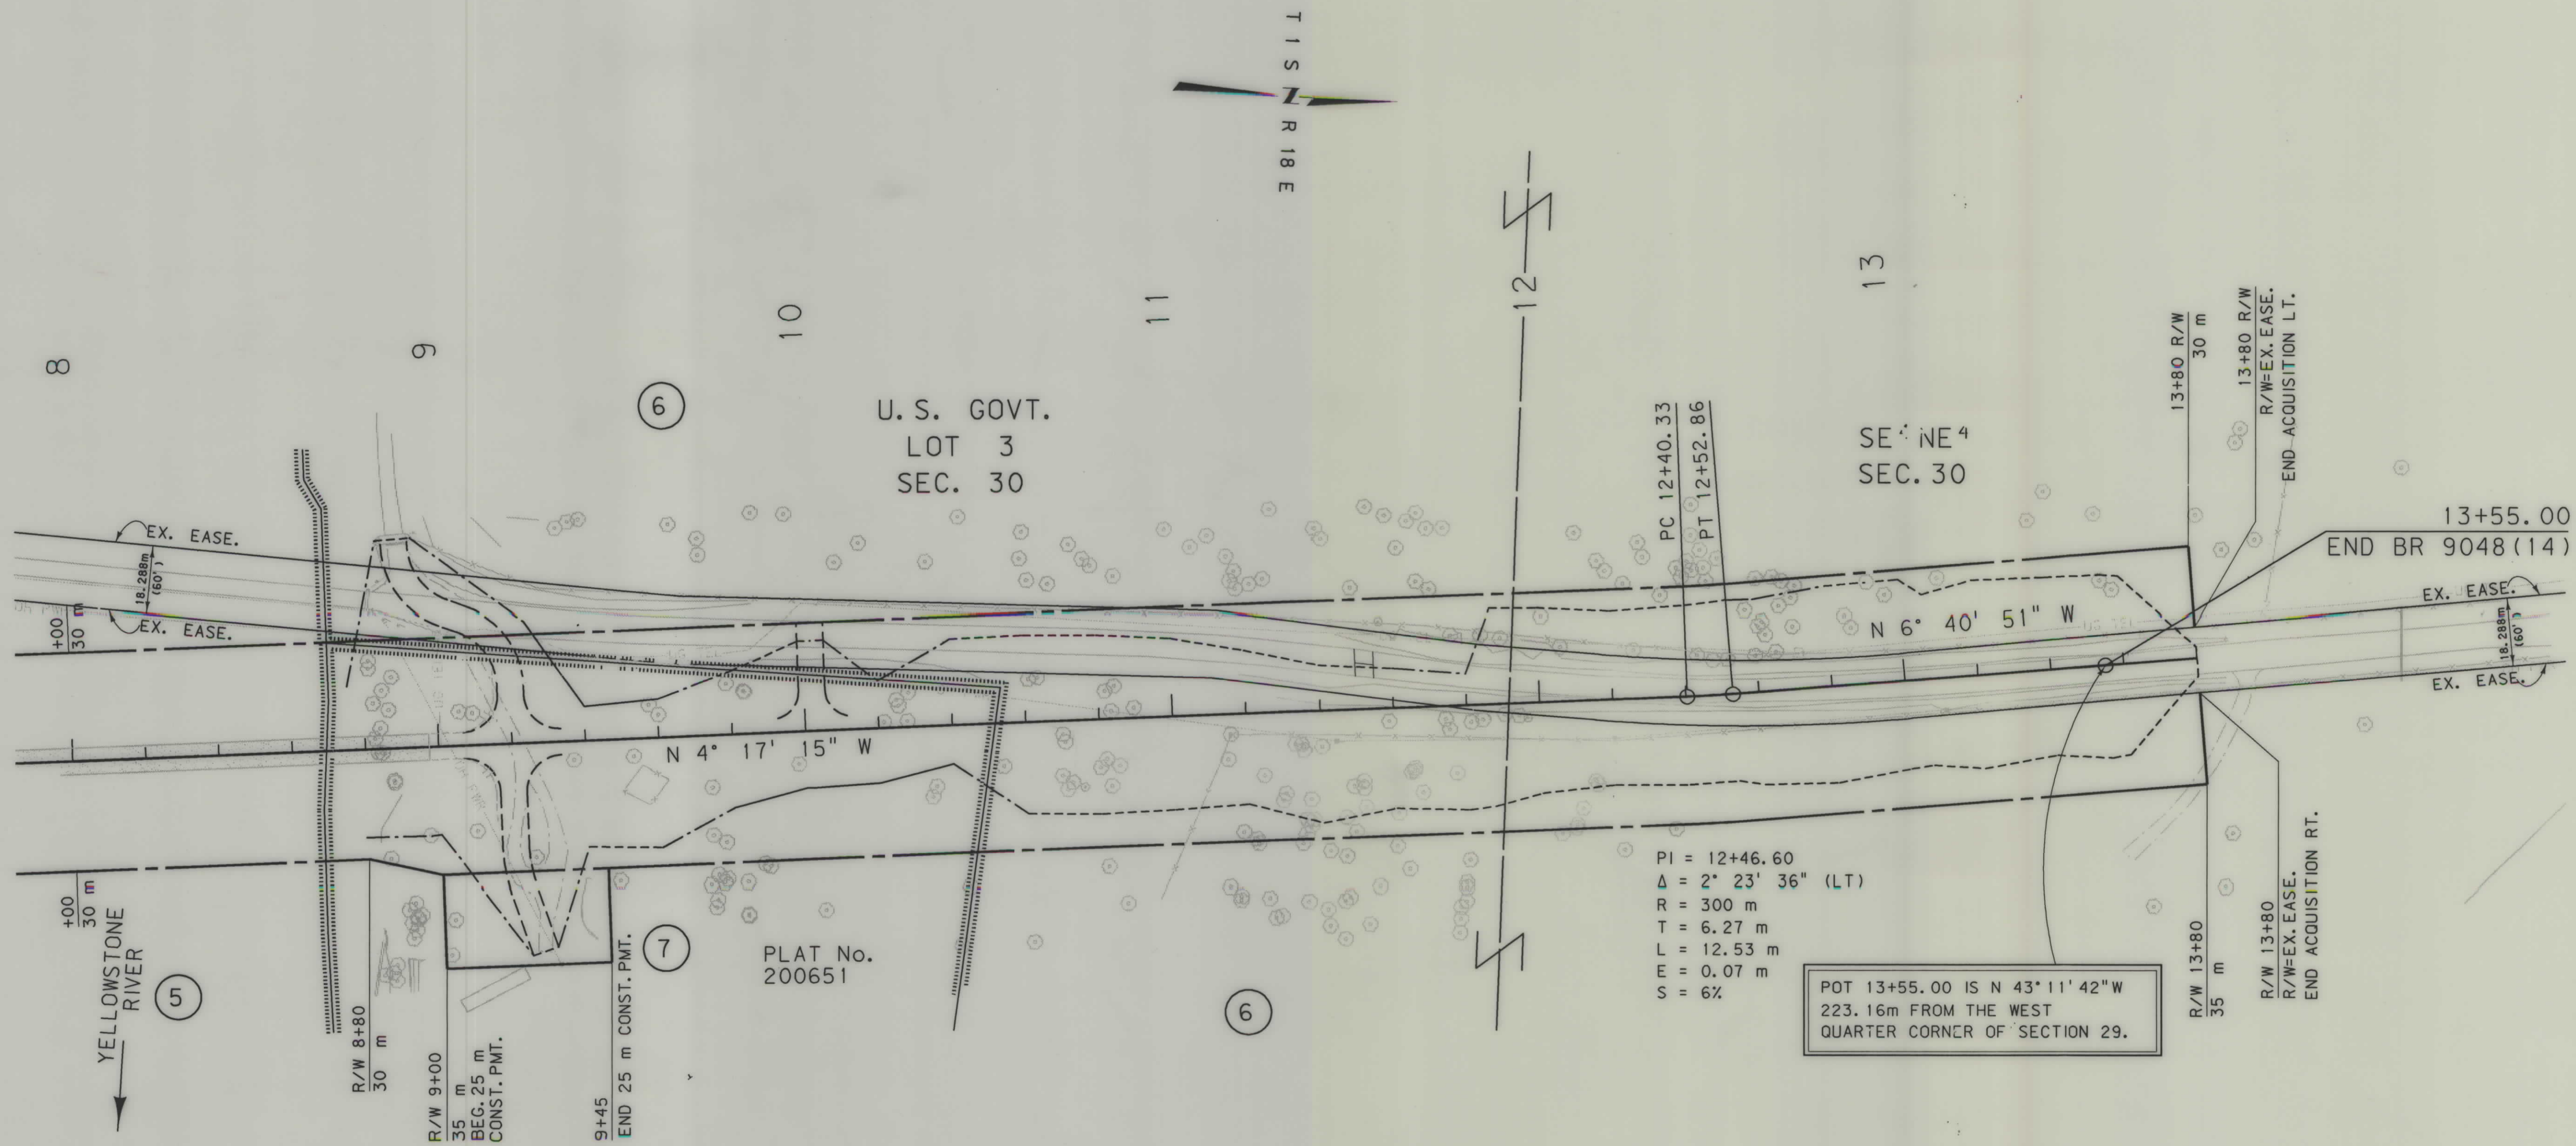

NOTES: 1. ALL MEASUREMENTS ARE METRIC EXCEPT AS NOTED
2. THE PROPOSED R/W LINE WHERE A SPIRAL CURVE TRANSITION IS USED IS A CHORD RATHER THAN A CONCENTRIC CURVE.

BACKSLOPE LIMITS INCLUDE ROUNDING	TOP OF CUT
CONSTRUCTION LIMITS:	CUT SECTION
	TOE OF FILL
	DITCH BOTTOM
FHWA/DOT APPROVAL	4-8-98
MAP REVISED	

MONTANA
DEPARTMENT OF TRANSPORTATION

RIGHT OF WAY PLAN
STILLWATER COUNTY

SCALE 1:1000

0 50M 100M