


PLANS
NOT
TO
SCALE

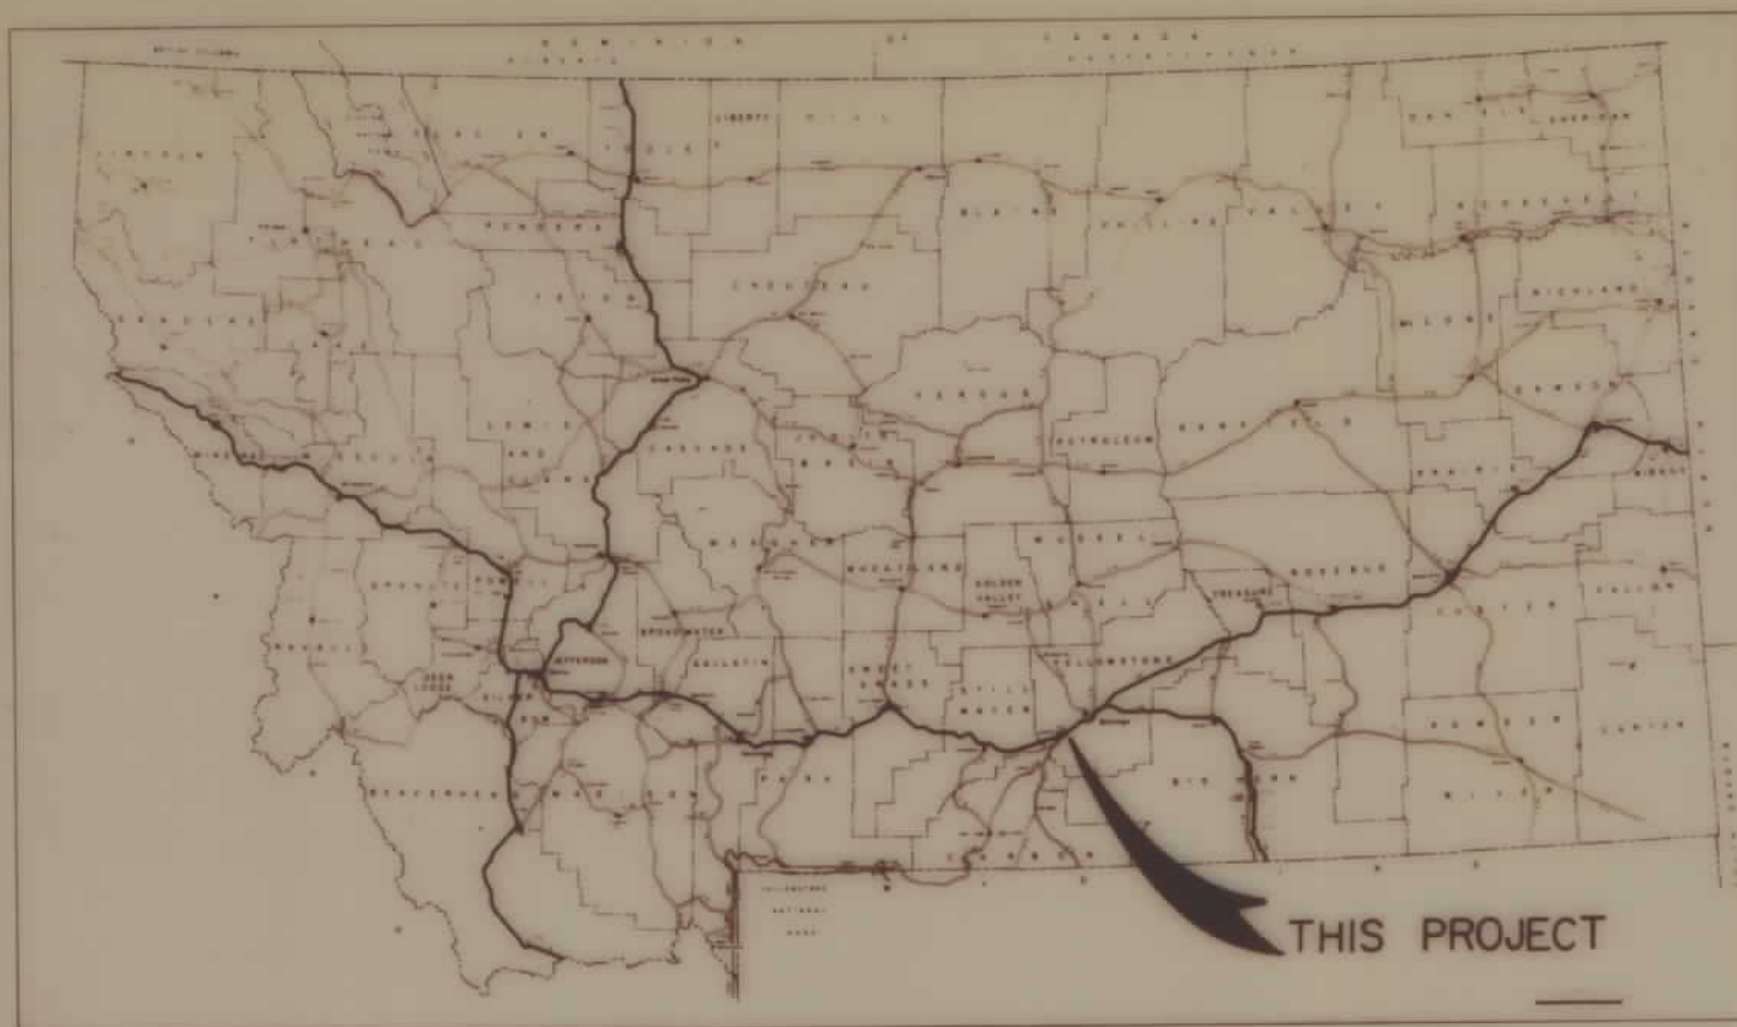

MONTANA DEPARTMENT OF HIGHWAYS

FEDERAL AID PROJECT NO. BR 9056(8)

RIGHT OF WAY PLAN YELLOWSTONE RIVER BRIDGE E. OF MOSSMAIN YELLOWSTONE COUNTY

LENGTH 0.4 MILES


STATE	PROJECT NO.	SHEET NO.
MONTANA	BR 9056 (8)	1

YELLOWSTONE RIVER BRIDGE -
E. OF MOSSMAIN

CONVENTIONAL SIGNS

PROPOSED RIGHT OF WAY LINE	---
EXISTING RIGHT OF WAY LINE	---
RAILROAD RIGHT OF WAY LINE	---
CENTERLINE (C) OR PROJECTED LINE	---
STK'D CENTERLINE	---
OWNERSHIP BOUNDARY	PL
PRESENT TRAVELED WAY (P.T.W.)	---
R/W LINE FENCED	---
CONSTRUCTION LIMITS	CUT FILL
FENCE LINE	---
CONTROL OF ACCESS WITH FENCE	---
LIMITED ACCESS	---
EXISTING LIMITED ACCESS	---
GATE IN FENCE	---
CATTLE GUARD = 24'	---
STATE & NATIONAL BORDER LINES	---
CITY OR TOWN LIMITS LINE	---
COUNTY LINE	---
RESERVATION LINE	---
TOWNSHIP & SECTION LINE	---
1/4 & 1/2 SECTION LINE	---
SECTION CORNER	FOUND UNFOUND
1/4 SECTION COR.	---
1/16 SECTION COR.	---
CENTER OF SECTION	---
TELEPHONE OR TELEGRAPH POLES IN PLACE	---
POWER POLES IN PLACE	---
TEL. OR TEL. OR POWER POLES TO BE MOVED	---
NEW PIPES	---
OLD PIPES IN PLACE	---
OUTLET DITCH	---
INLET DITCH	---
DITCHES	---
CHANNEL CHANGES	---
BRIDGES	---
RAILROADS	---
PARCEL NUMBER	---
NEW APPROACH	---
EXISTING APPROACH	---
LIMITED ACCESS	---

SCALE: 1" = ONE MILE

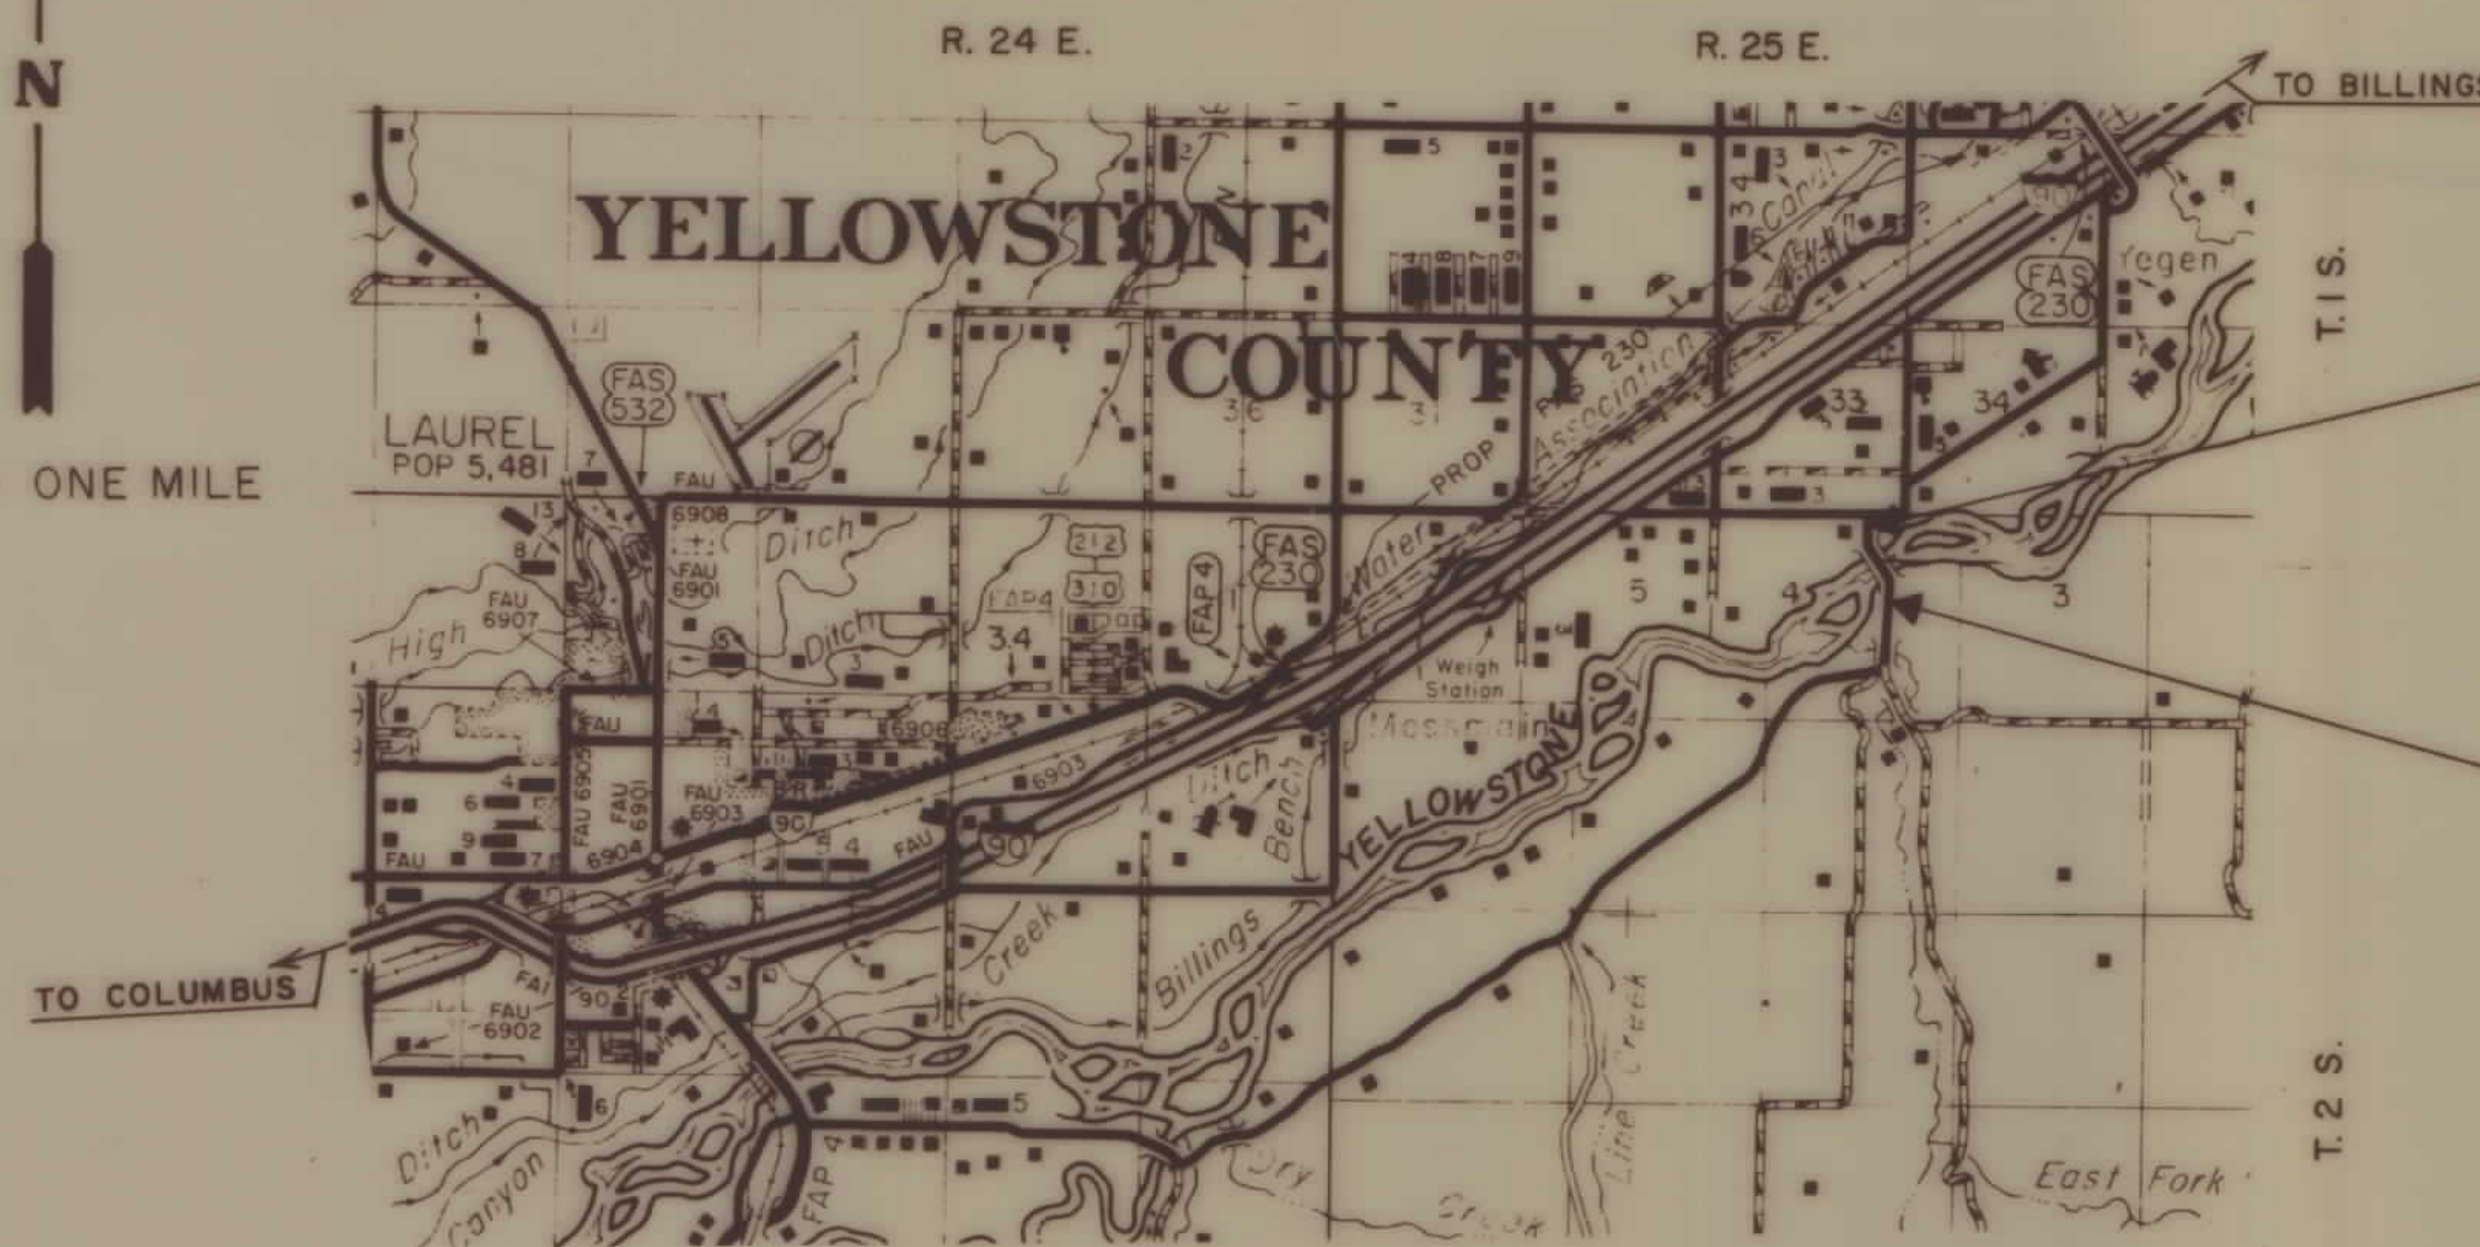

INDEX

PARCEL NO.	OWNERSHIPS	SHEET NO.
1	IRVIN H. RIEKE & HILDA M. RIEKE	2
2	IRVIN H. RIEKE	2
3	RALPH E. MCKELVIE & RAY N. MCKELVIE	2
4	DELETED	
5	MT. STATE LANDS	2

RELATED PROJECTS

ASSOCIATED PROJECT AGREEMENT NUMBERS

R.W. & I.C. BR 9099(1)56

STATE OF MONTANA
DEPARTMENT OF HIGHWAYS

APPROVED: April 10 19 89

LARRY W. LARSEN
DIRECTOR OF HIGHWAYS
BY: Stephen C. Kologi

CHIEF
PRECONSTRUCTION BUREAU

U.S. DEPARTMENT OF TRANSPORTATION
FEDERAL HIGHWAY ADMINISTRATION

APPROVED:

STATE APPROVED: 5-2-89
DIVISION ADMINISTRATOR DATE




REVISED 10-11-89

OWNERSHIP									
PARCEL	NAME	ADDRESS	TOTAL AREA	GROSS R/W AREA	EX. EASE AREA	NET AREA	REMAINDER		CONST. PERM. AREA
							LEFT	RIGHT	
1	IRVIN H. RIEKE & HILDA M. RIEKE	4313 DUCK CREEK RD BILLINGS, MT 59101		0.88 AC.		*0.88 AC.			
2	IRVIN H. RIEKE	R. R. #9 BILLINGS, MT 59101		0.25 AC.		*0.25 AC.			
3	RALPH E. McKELVIE & RAY N. McKELVIE	4104 DUCK CREEK RD 608 AV. E. BILLINGS, MT 59101		2.22 AC.	1.17 AC.	*1.05 AC.			
4	DELETED	BILLINGS, MT 59101		FOR NEGOTIATION ONLY					
5	MT. DEPT. OF STATE LANDS	(RIVERBED ONLY)		1.53 AC.		*1.53 AC.			

*AREA TO BE ACQUIRED AS EASEMENT IN THE NAME OF YELLOWSTONE COUNTY

STATE	PROJECT NUMBER	SHEET NO.	TOTAL SHEETS
MONTANA	BR 9056(8) PE	2	2

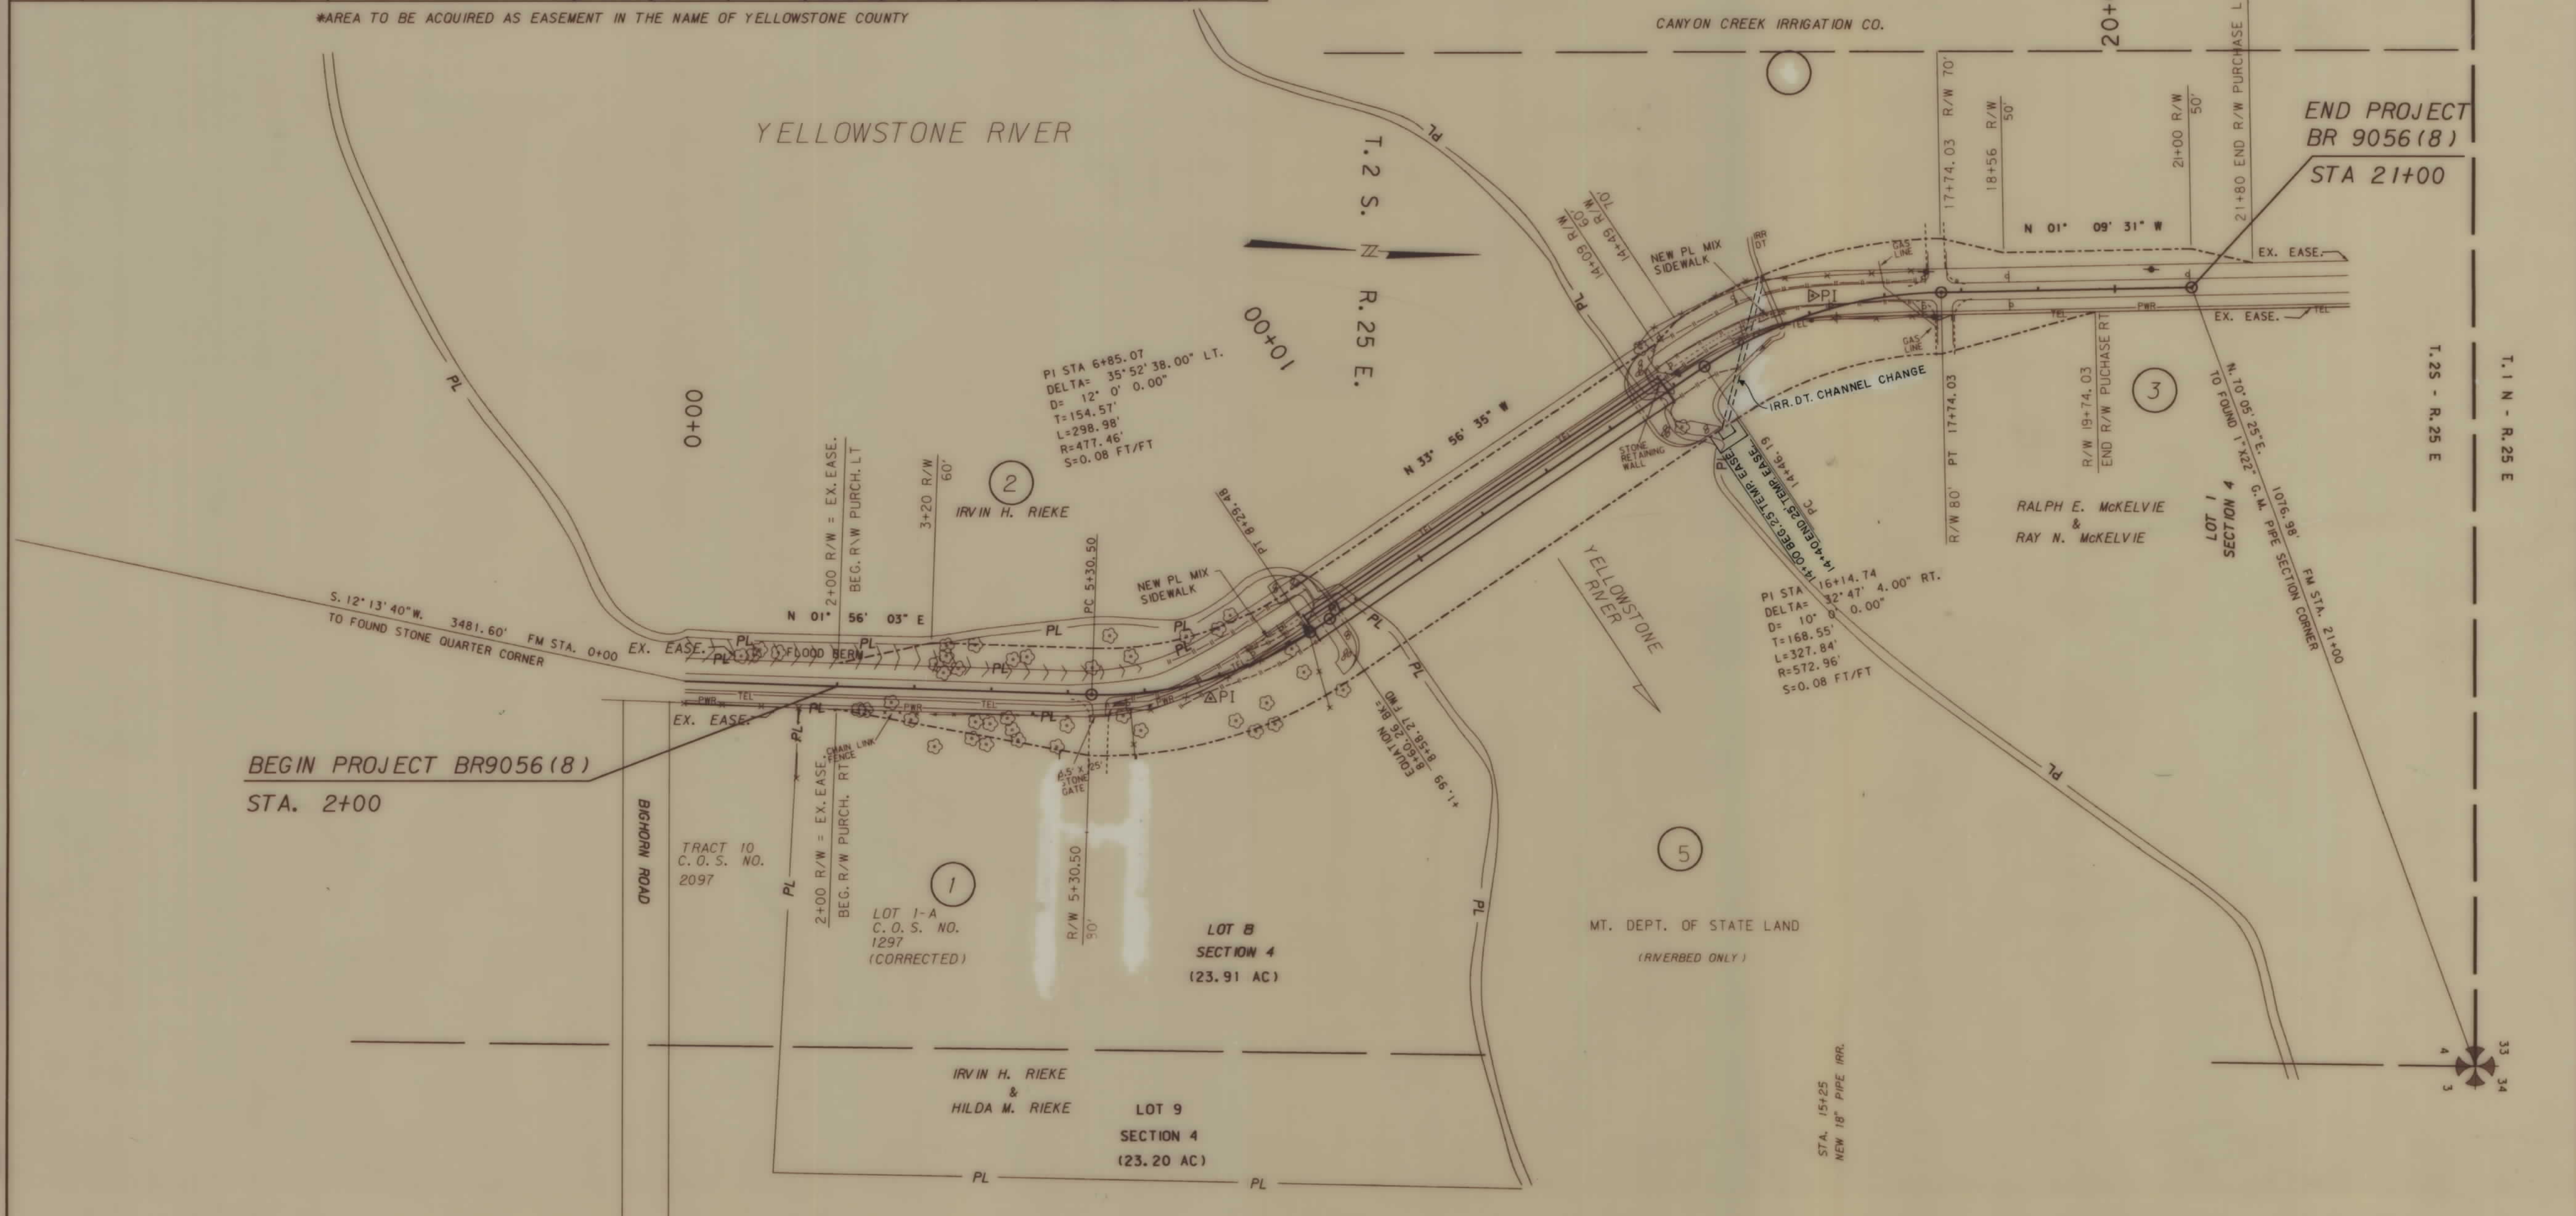

BACKSLOPE LIMITS INCLUDE ROUNDING
CONSTRUCTION LIMITS CUT SECTION
TOE OF FILL

FHWA/DOH APPROVAL 5-2-89

MAP REVISED 5-3-89, 7-7-89, 10-11-89,
12-20-89, 1-24-90, 3-29-90, 4-2-90
6-26-90

STATE OF MONTANA
DEPARTMENT OF HIGHWAYS
LAND REQUIRED FOR RIGHT OF WAY

YELLOWSTONE COUNTY
SCALE: 1" = 100'

MONTANA
CADD

26-JAN-1990
06:14
ROROW

MONTANA
CADD