

PLANS

NOT

TO

SCALE








OWNERSHIPS										
PARCEL	NAME	ADDRESS	TOTAL AREA	GROSS R/W AREA	P.T.W. AREA	AREA TO BE ACQUIRED	REMAINDER		CONST. PERM. AREA	CONSTEASE. AREA
							LEFT	RIGHT		
1	VANDALIA RANCH, INC.	VANDALIA, MONTANA		4.89 AC.	1.49 AC.	3.40 AC. **			0.20 AC.	

STATE	PROJECT NO.	SHEET NO.	TOTAL SHEETS
MONT.	BR9053(8) CONST.	2	2

BR9099(1) R/W  
MILK RIVER BRIDGE  
NORTH EAST OF VANDALIA

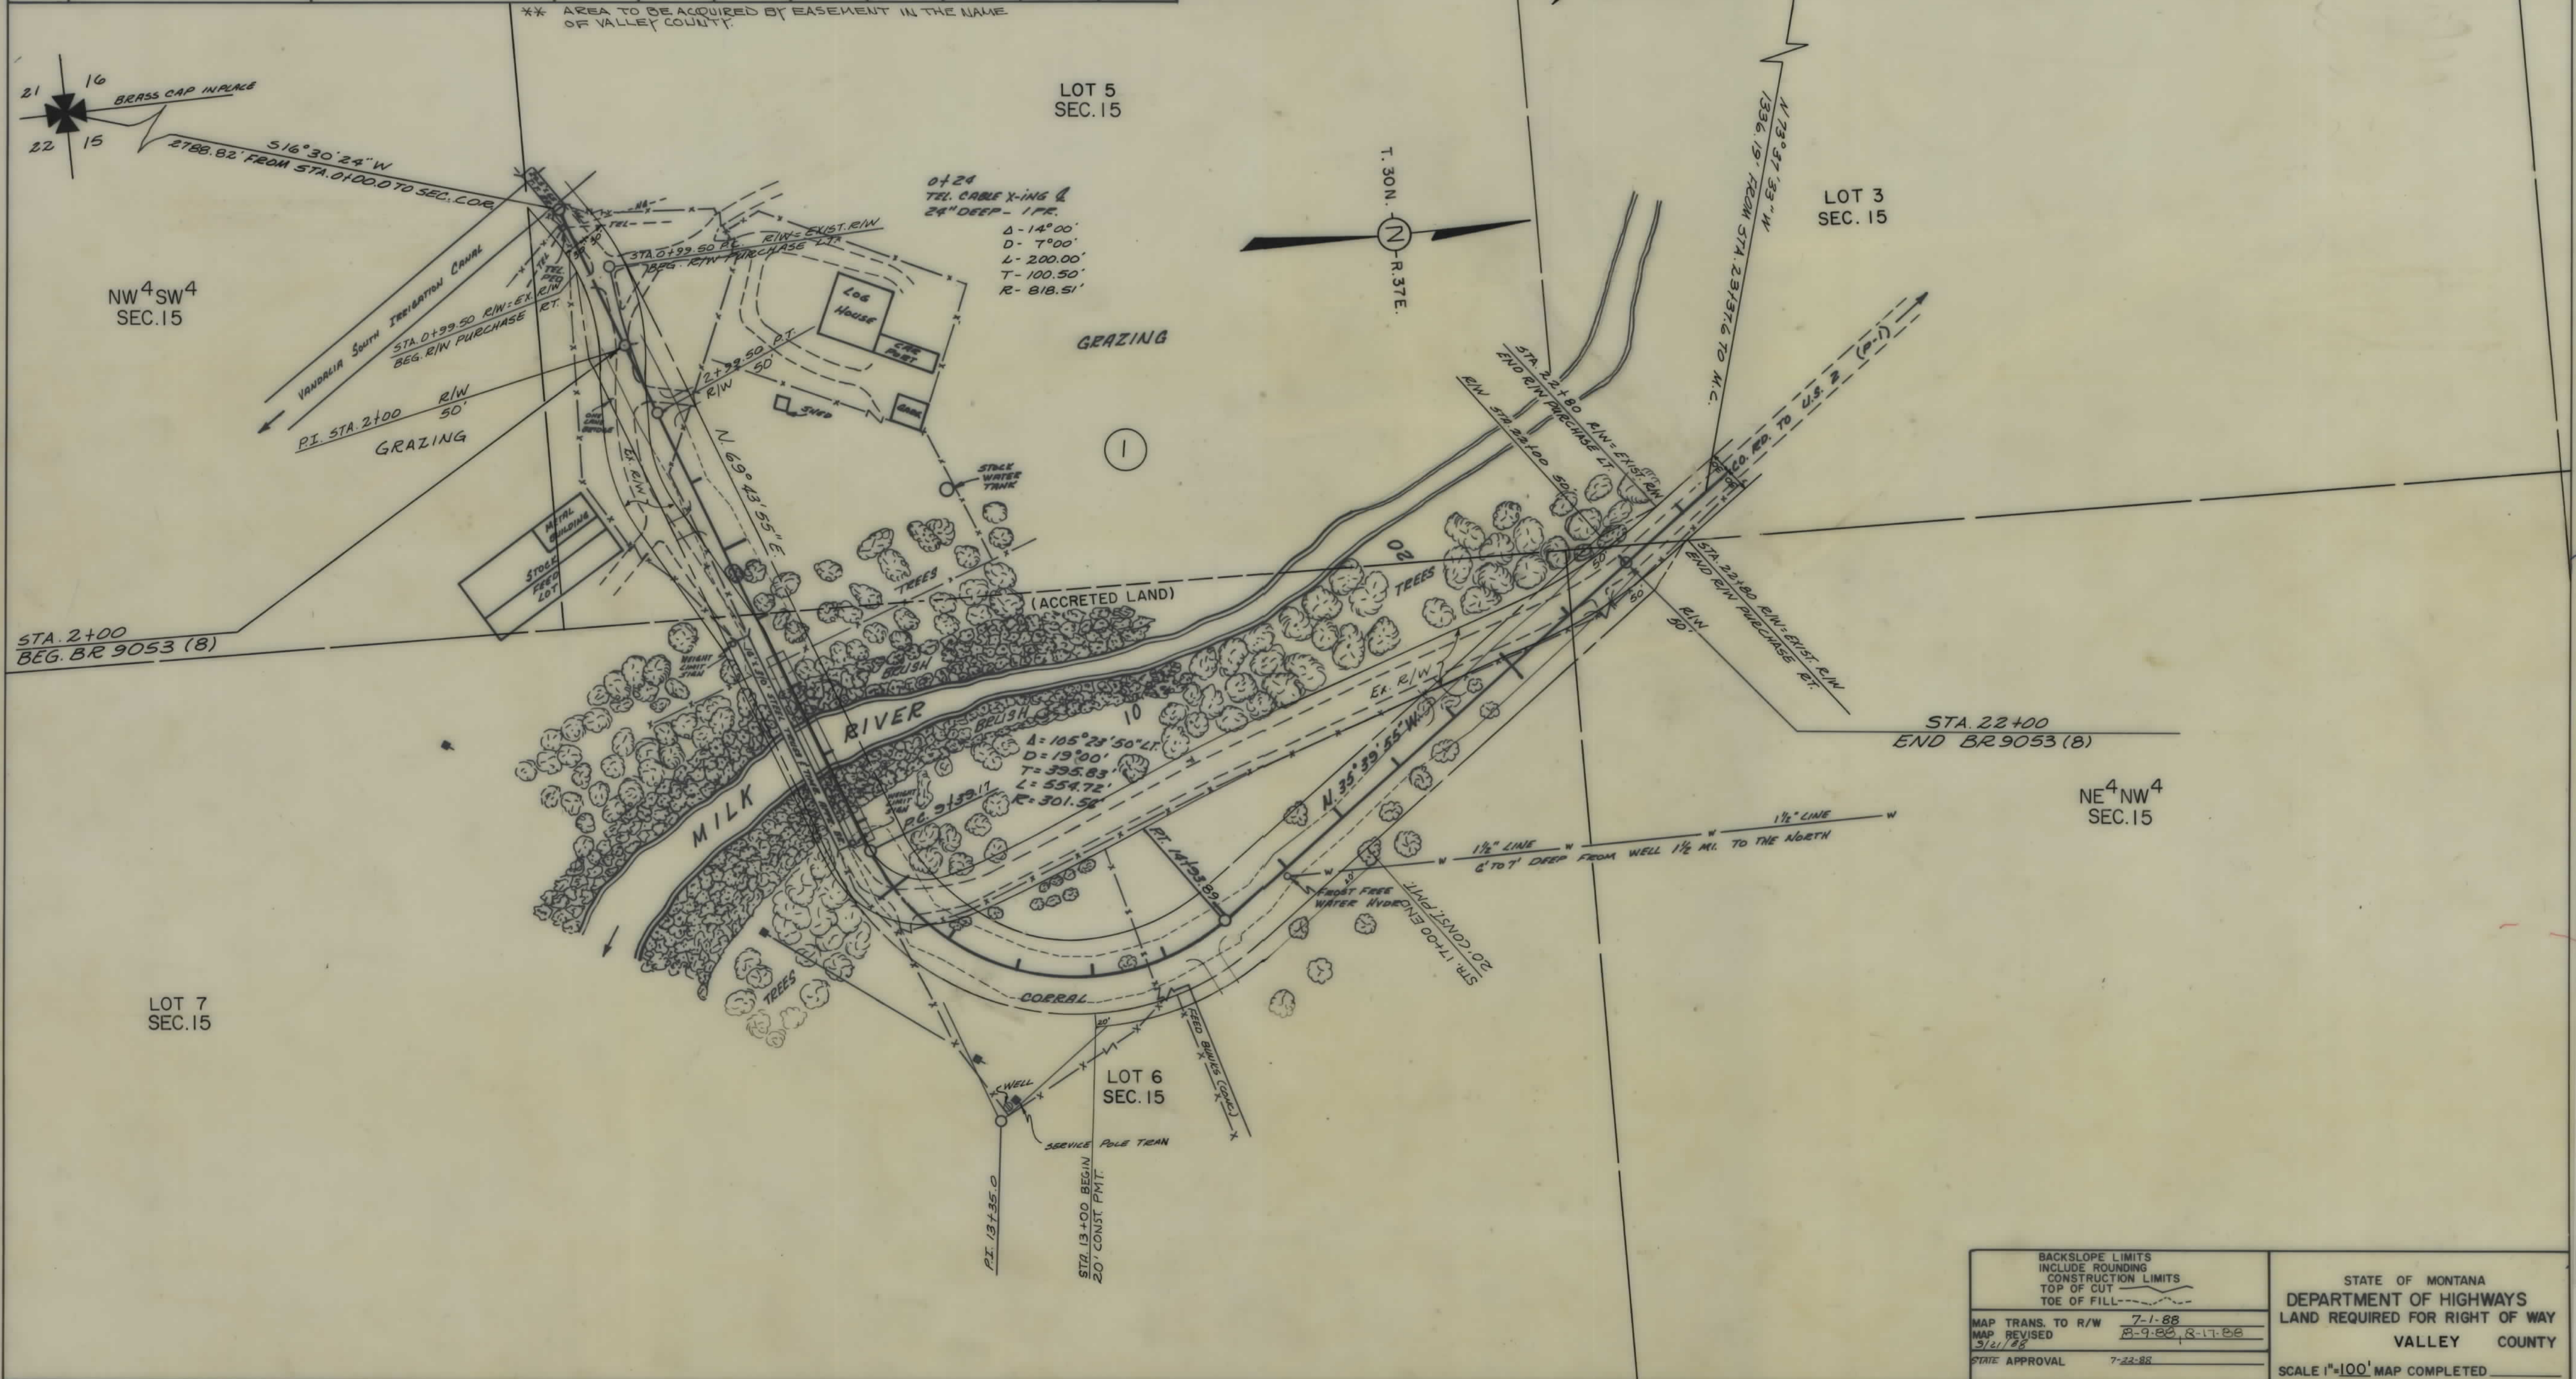

BACKSLOPE LIMITS	INCLUDE ROUNDING	CONSTRUCTION LIMITS	STATE OF MONTANA
TOP OF CUT	TOP OF CUT	TOE OF FILL	DEPARTMENT OF HIGHWAYS
			LAND REQUIRED FOR RIGHT OF WAY
MAP TRANS. TO R/W	7-1-88		VALLEY COUNTY
MAP REVISED	8-9-88, 8-17-88		
STATE APPROVAL	7-22-88		SCALE 1"=100' MAP COMPLETED

BR 9053(8) SHT 2 OF 2