

PLANS

NOT

TO

SCALE











OWNERSHIP										
PARCEL	NAME	ADDRESS	TOTAL AREA	GROSS R/W AREA	EX. EASE AREA	NET AREA	REMAINDER		CONST. PERM. AREA	EASE AREA
							LEFT	RIGHT		
1	THERESA COWAN	LORING, MT 59537		*2.19 AC	1.15 AC	1.04 AC				*1.69 AC
2	USA (FHA)			*1.04 AC	0.54 AC	0.50 AC				

STATE	PROJECT NUMBER	SHEET NO.	TOTAL SHEETS
MONTANA	BR. 9036(11) PE	2	2

BR. 9099(5)36 R/W  
WOODY ISLAND COULEE

\*TO BE ACQUIRED BY EASEMENT IN THE NAME OF PHILLIPS COUNTY  
\*\* EASEMENT TO BE ACQUIRED IN THE NAME OF THE STATE

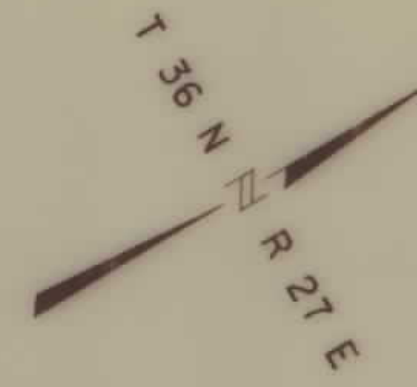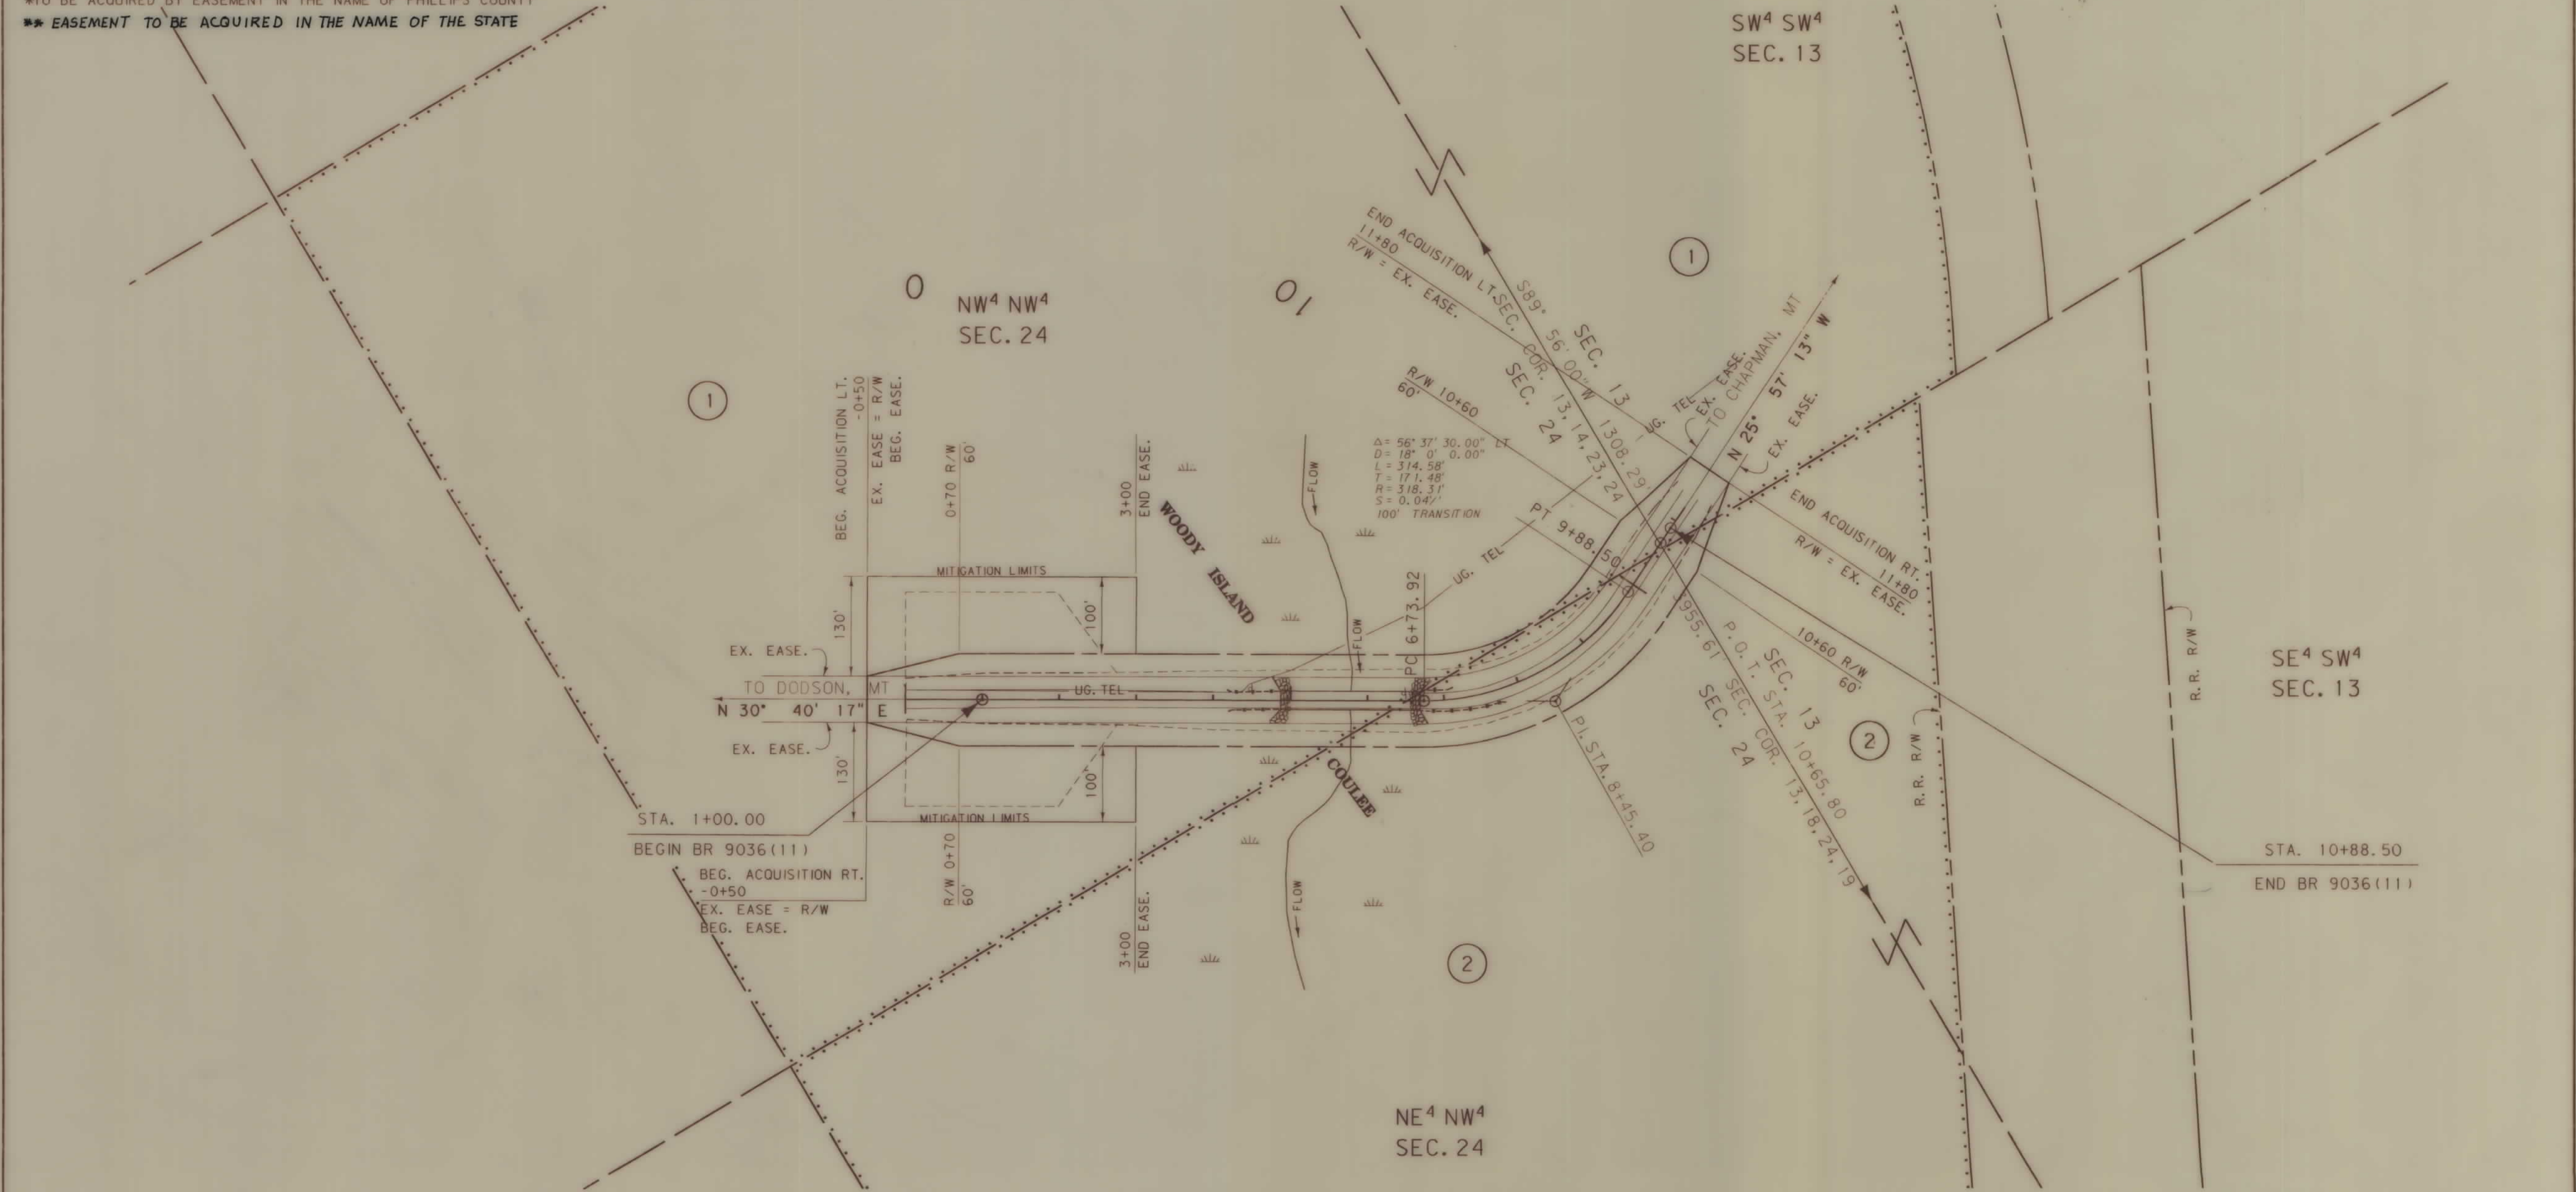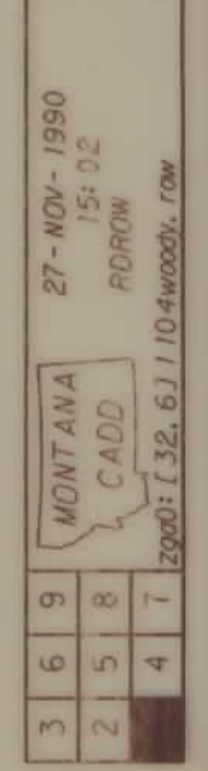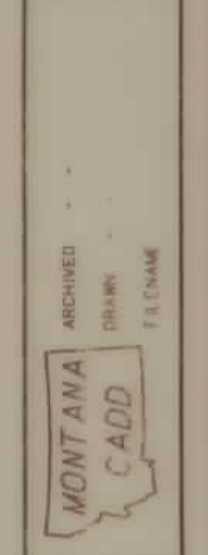

BACKSLOPE LIMITS INCLUDE ROUNDING  
CONSTRUCTION LIMITS  
TOP OF CUT  
TOE OF FILL

FHWA/DOH APPROVAL STATE 11-28-90  
MAP REVISED 12-17-90

STATE OF MONTANA  
DEPARTMENT OF HIGHWAYS  
LAND REQUIRED FOR RIGHT OF WAY  
PHILLIPS COUNTY

SCALE: 1" = 100' 0' 50' 100' 200'