

PLANS

NOT

TO

SCALE

ARCHIVED
MONTANA
CADD
DRAWING
FILE NAME

27-MAR-1990
06:06
RDROW
zpp00: (.32, 611.130)clp_row


3 6 9
2 5 8
1 7

PARCEL	NAME	ADDRESS	TOTAL AREA	GROSS R/W AREA	EX. EASE AREA	NET AREA	REMAINDER		CONST. PERM. AREA	EASE AREA
							LEFT	RIGHT		
1	HAROLD J. PEDERSEN									
	C/D PAUL E. & YVONNE M. HEIDEGGER			*1.27 AC	0.81 AC	0.46 AC				
2	FLATHEAD IRRIGATION PROJECT			FOR	NEGOTIATIONS	ONLY				

* TO BE ACQUIRED IN THE NAME OF SANDERS COUNTY BY EASEMENT

STATE	PROJECT NUMBER	SHEET NO.	TOTAL SHEETS
MONTANA	BR 9099 (5) 45 R/W	2	2

IRRIGATION CANAL - 4 MI. N. OF LONEPINE
BR 9045 (5) PE

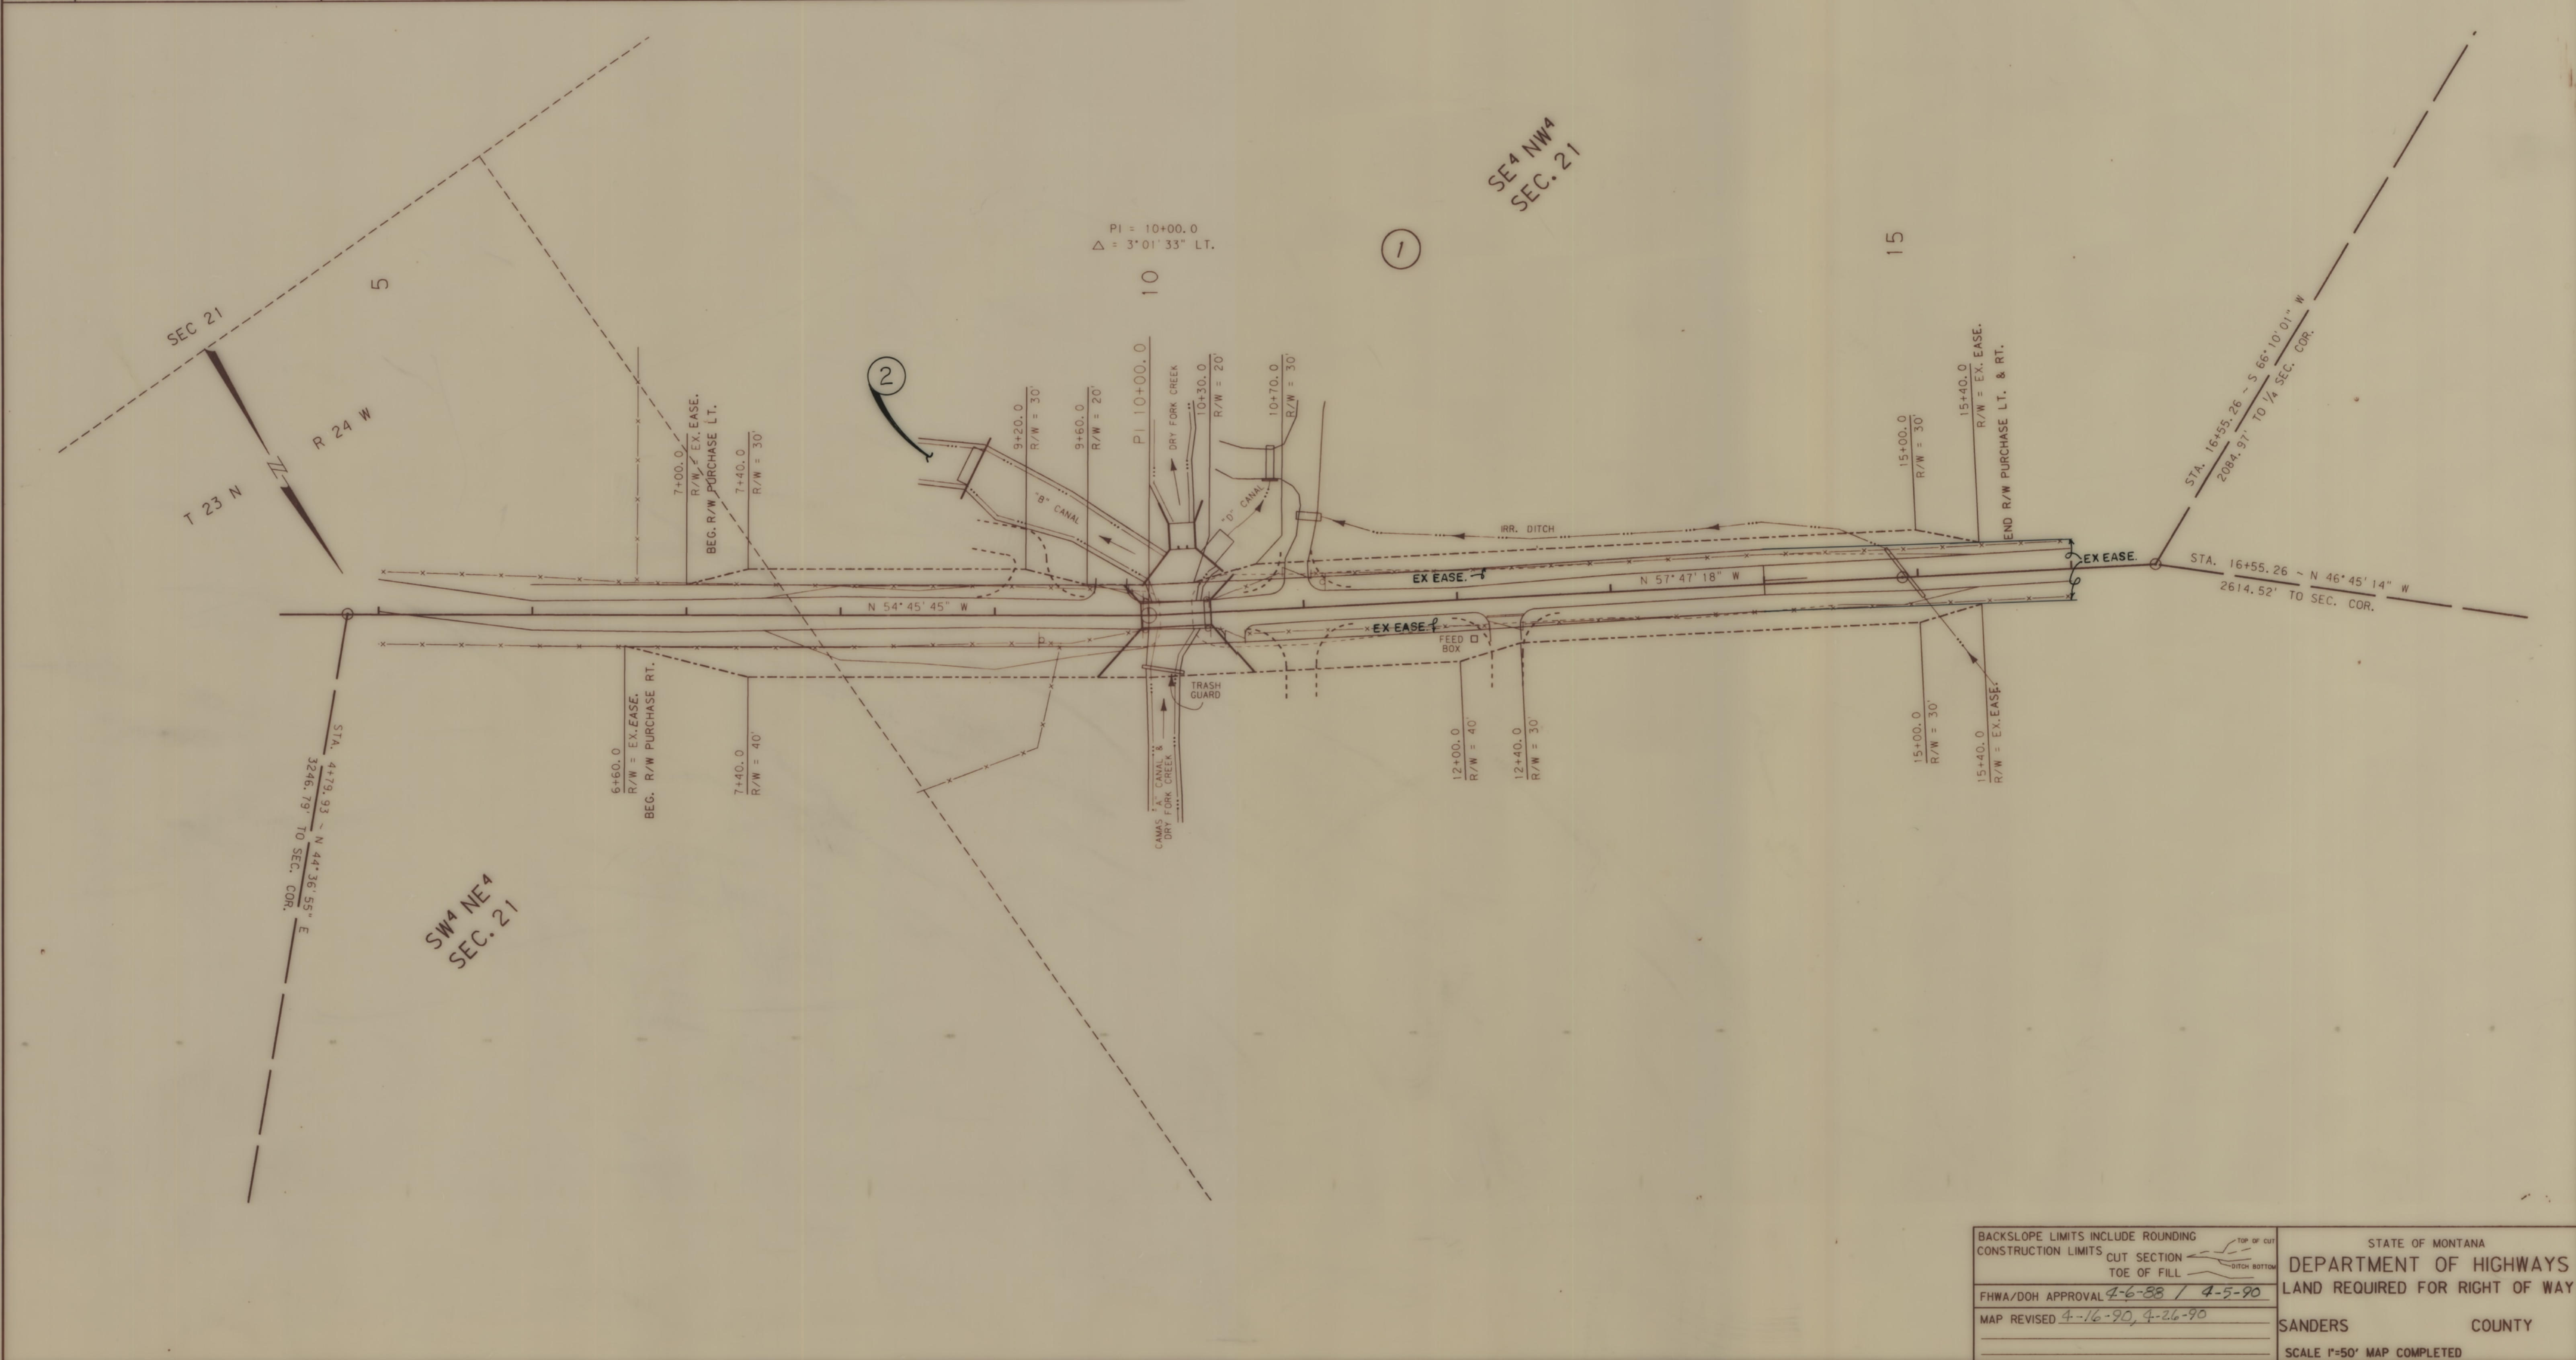

SW4 NE4
SEC. 21

SE4 NW4
SEC. 21

BACKSLOPE LIMITS INCLUDE ROUNDING		STATE OF MONTANA
CONSTRUCTION LIMITS		DEPARTMENT OF HIGHWAYS
FHWA/DOH APPROVAL 4-6-88 / 4-5-90		LAND REQUIRED FOR RIGHT OF WAY
MAP REVISED 4-16-90, 4-26-90		SANDERS COUNTY
		SCALE 1"=50' MAP COMPLETED