

PLANS

NOT

TO



SCALE

OWNERSHIP									
PARCEL	NAME	ADDRESS	TOTAL AREA	GROSS R/W AREA	EX. EASE. AREA	NET AREA	REMAINDER		CONST. PMT. AREA
							LEFT	RIGHT	
1	R. LOREN ALBUS	BOX 306 HINSDALE, MT 59241		*2.18 AC.	0.85 AC.	1.33 AC.			①0.04 AC.
2	R. LORAN & SANDRA L. ALBUS	BOX 306 HINSDALE, MT 59241		*1.86 AC.	0.11 AC.	1.75 AC.			①0.37 AC. ③0.51 AC.
3	STATE OF MONTANA			*0.41 AC.	- 0 -	0.41 AC.			0.43 AC.
4	UNITED STATES OF AMERICA (BLM)			*3.21 AC.	0.86 AC.	2.35 AC.			②0.37 AC.
5	STATE OF MONTANA			*0.38 AC.	- 0 -	0.38 AC.			0.28 AC.

* TO BE ACQUIRED AS EASEMENT IN THE NAME OF VALLEY COUNTY
** TO BE ACQUIRED AS EASEMENT IN THE NAME OF PHILLIPS COUNTY

- ① INCLUDES 0.20 AC. OF EX. EASE.
② INCLUDES 0.19 AC. EX. EASE.
③ EASEMENT TO BE ACQUIRED IN THE NAME OF R. LORAN ALBUS

STATE	RIGHT OF WAY ID.	SHEET NO.	TOTAL SHEETS
MONTANA	BR 9099(5)	2	2
PROJECT NUMBER 1141-005			
MILK RIVER BRIDGE NORTHWEST OF HINSDALE BR 9053(9) PE			

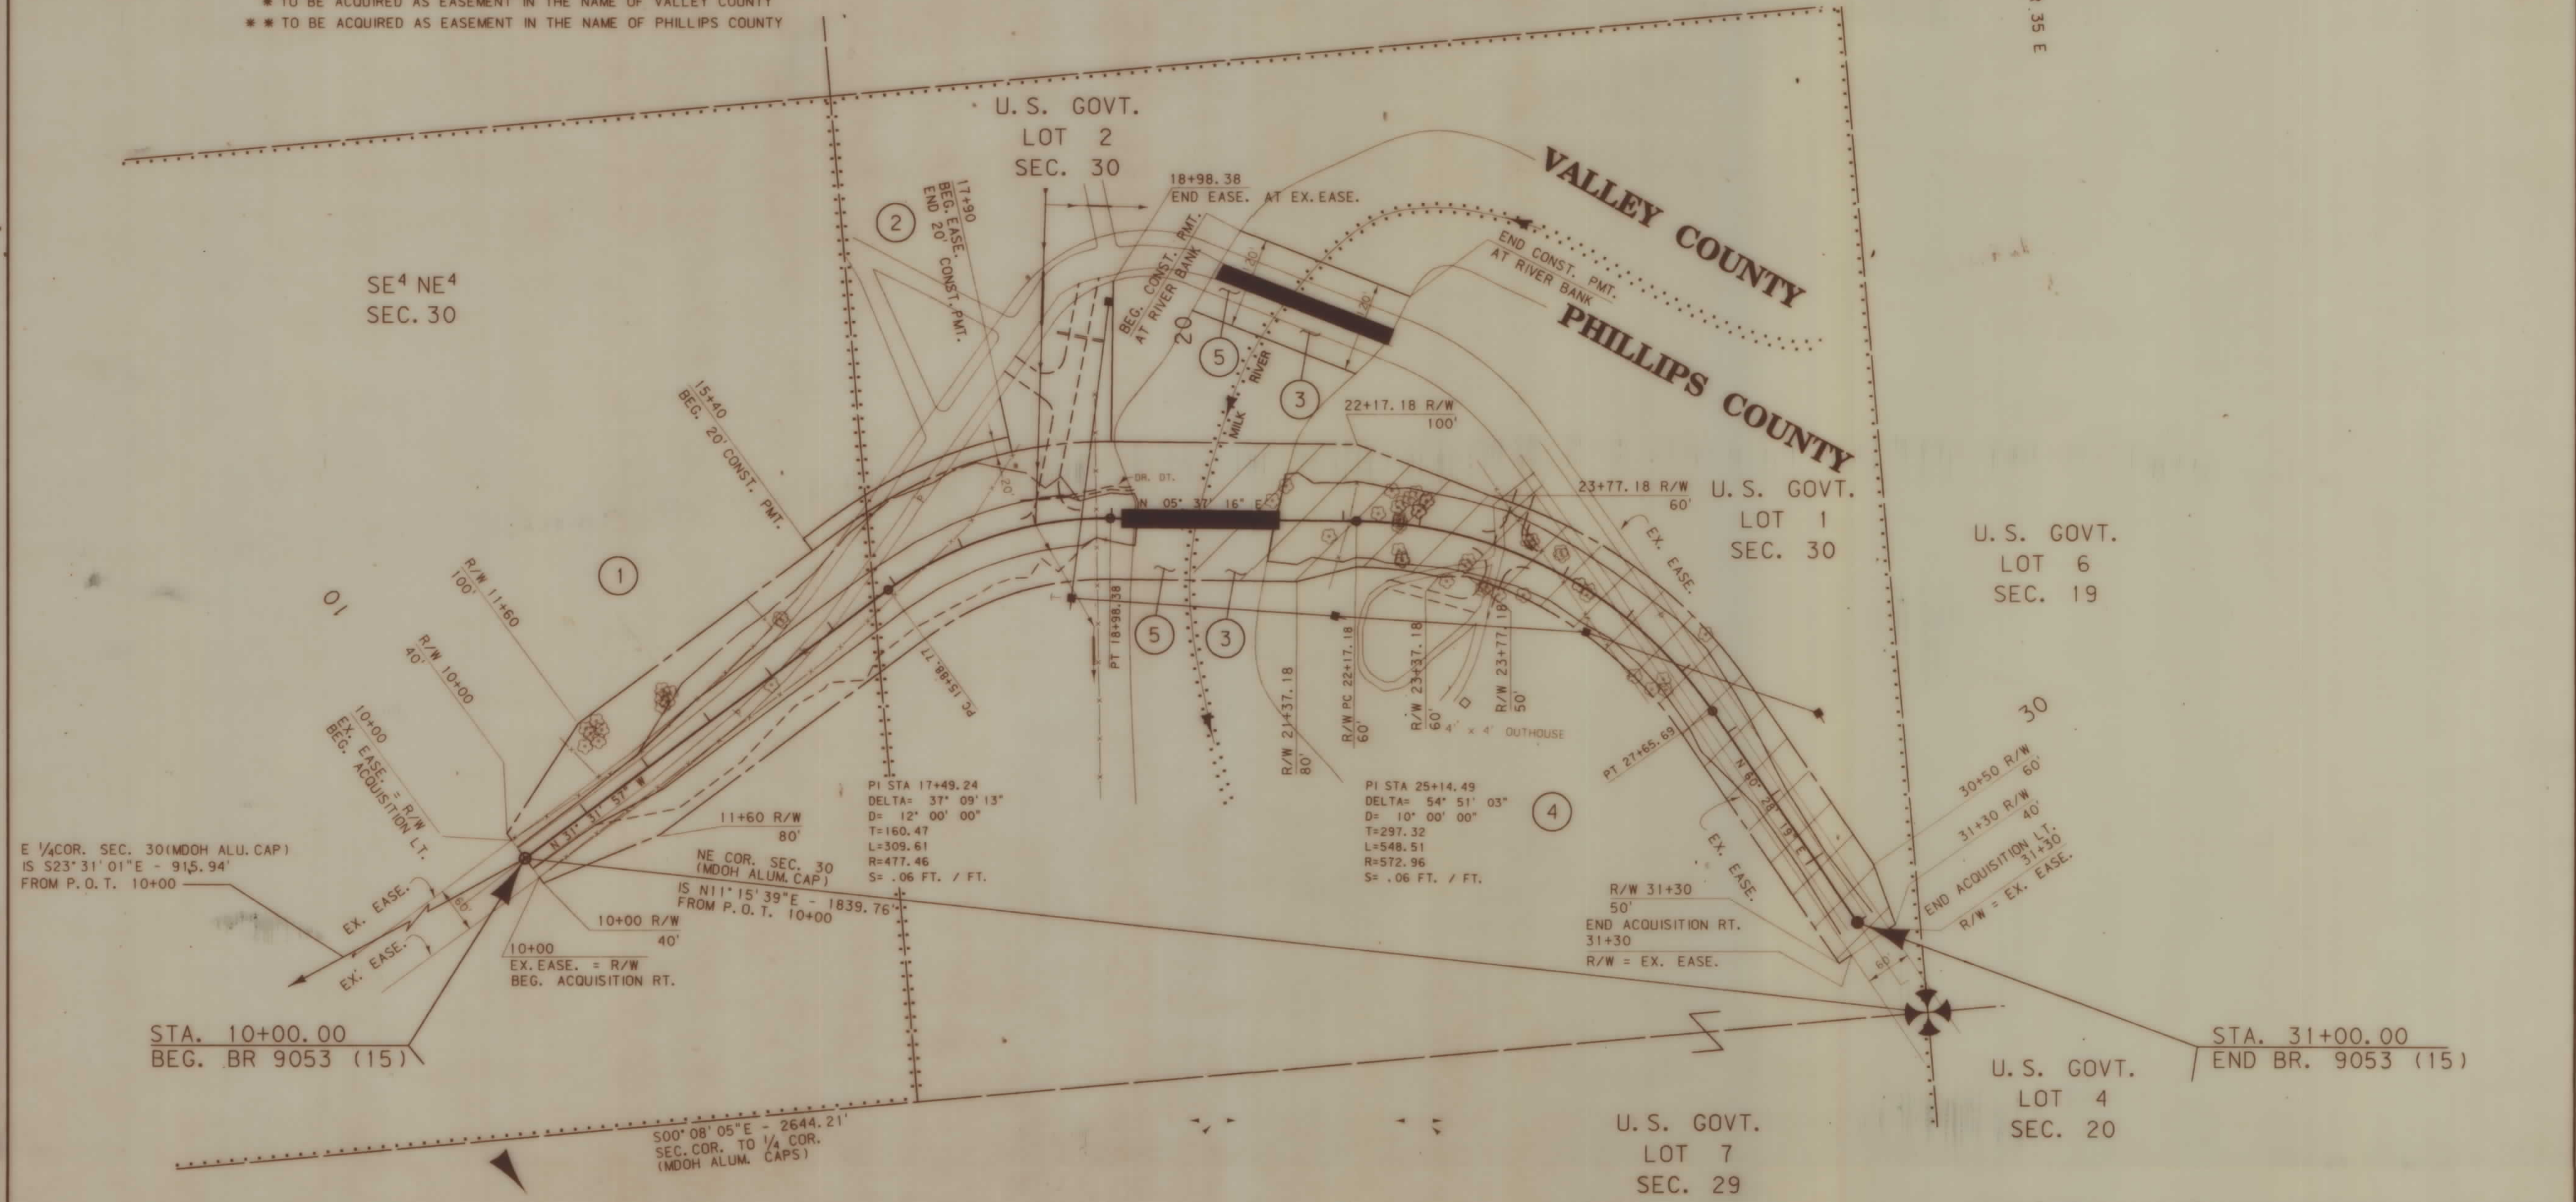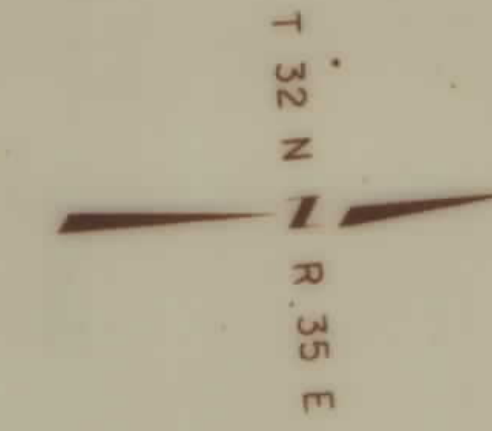

BACKSLOPE LIMITS INCLUDE ROUNDING CONSTRUCTION LIMITS:	CUT SECTION TOE OF FILL	STATE OF MONTANA DEPARTMENT OF TRANSPORTATION HIGHWAYS DIVISION RIGHT OF WAY PLAN PHILLIPS & VALLEY COUNTIES SCALE: 1"=100'
FHWA/DOT APPROVAL 4-6-88		
MAP REVISED 3-14-94		