


PLANS NOT
TO SCALE

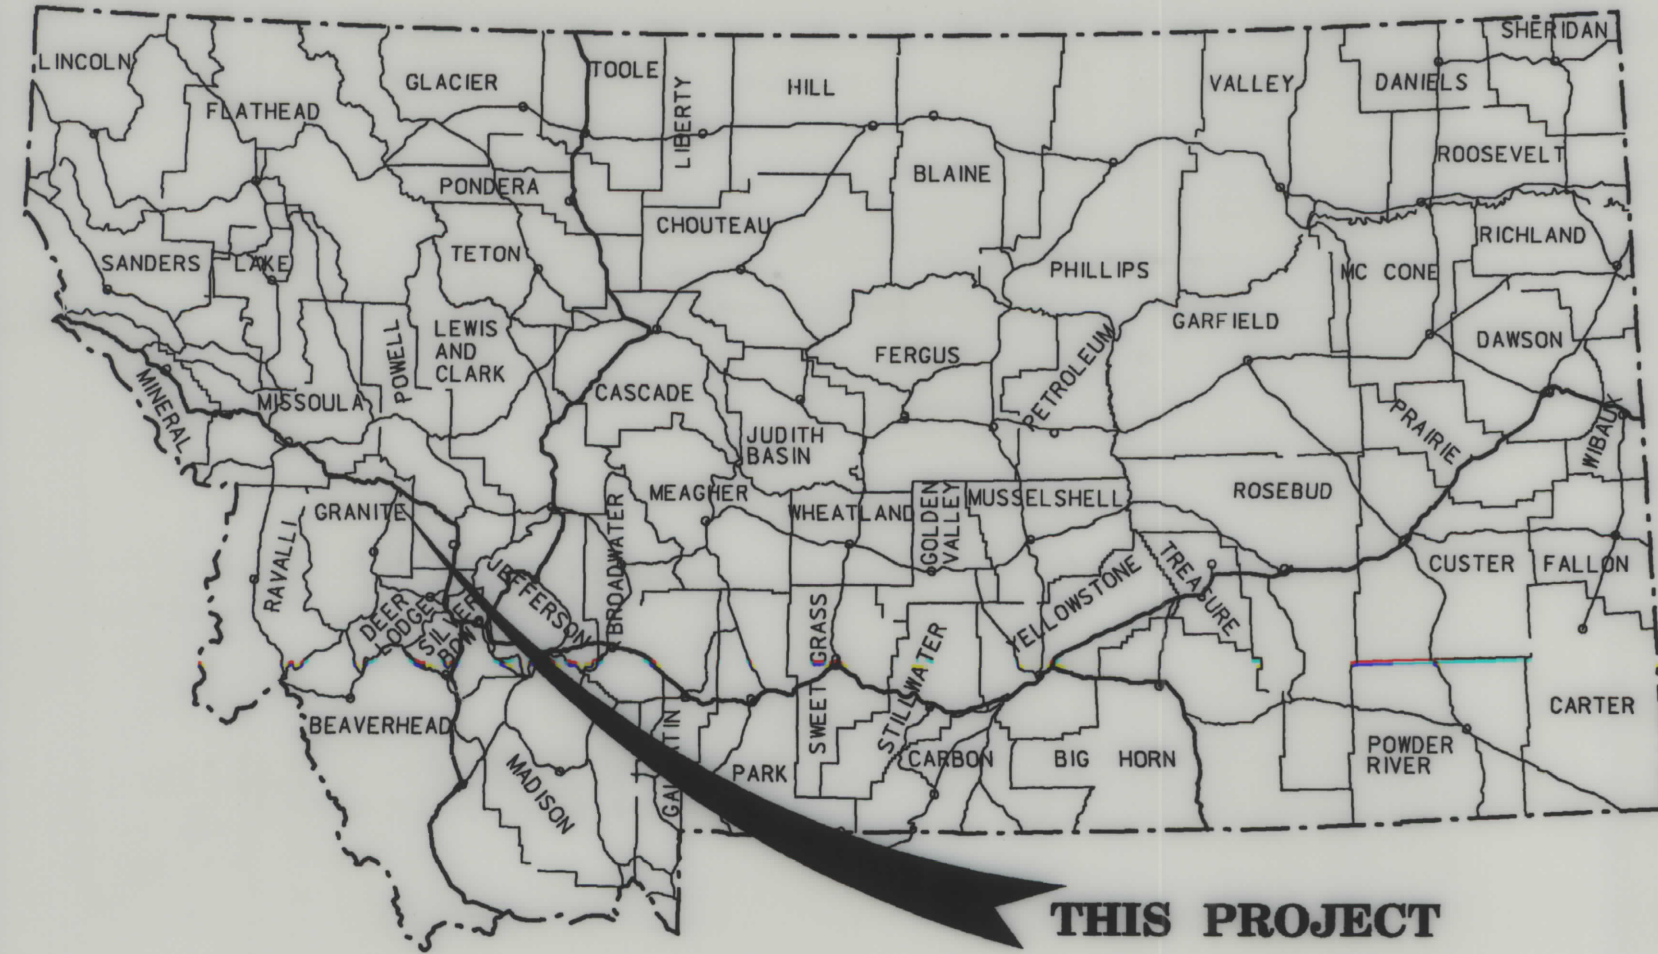

MONTANA DEPARTMENT OF TRANSPORTATION

STATE	RIGHT OF WAY ID.	SHEET NO.	TOTAL SHEETS
MONTANA	RTS 9910(98)	1	2
PROJECT NUMBER 3268-098			

FLINT CREEK OVERFLOW
SOUTH OF DRUMMOND

RIGHT OF WAY PLAN OF FEDERAL AID PROJECT RTS 9910(98) FLINT CREEK OVERFLOW SOUTH OF DRUMMOND GRANITE COUNTY

CONVENTIONAL SIGNS

PROPOSED RIGHT OF WAY LINE	---
EXISTING RIGHT OF WAY LINE	---
RAILROAD RIGHT OF WAY LINE	---
CENTERLINE (C) OR PROJECTED LINE	---
STK'D CENTERLINE	---
SECTION LINE	---
OWNERSHIP BOUNDARY	---
FULL ACCESS CONTROL	---
LIMITED ACCESS CONTROL	---
EXISTING ACCESS CONTROL	---
PRESENT TRAVELED WAY (P.T.W.)	---
FENCE LINE	---
EXISTING GUARDRAIL	---
PROPOSED GUARDRAIL	---
GATE IN FENCE	---
CATTLE GUARD: EXIST. - PROPOSED	---
SECTION CORNER	FOUND UNFOUND
1/4 SECTION CORNER	---
CLOSING CORNER	---
MEANDER CORNER	---
CENTER OF SECTION	---
RIGHT OF WAY MONUMENT	---
PROPERTY CORNER PIN	---
POWER POLE IN PLACE	---
TELEPHONE POLE IN PLACE	---
TELEGRAPH POLE IN PLACE	---
LIGHT POLE	---
PROPOSED CULVERT	---
EXISTING CULVERT	---
OUTLET DITCH	---
INLET DITCH	---
EXISTING DITCH	---
CHANNEL CHANGES	---
DITCH BLOCK	---
RIPRAP	---
BRIDGES	---
RAILROADS	---
PARCEL NUMBERS	---
APPROACH: EXIST.- PROPOSED	---


ASSOCIATED PROJECT
AGREEMENT NUMBER

BR9020(15)

RELATED PROJECTS

FHWA/DOH APPROVAL 2-18-98

MAP REVISED

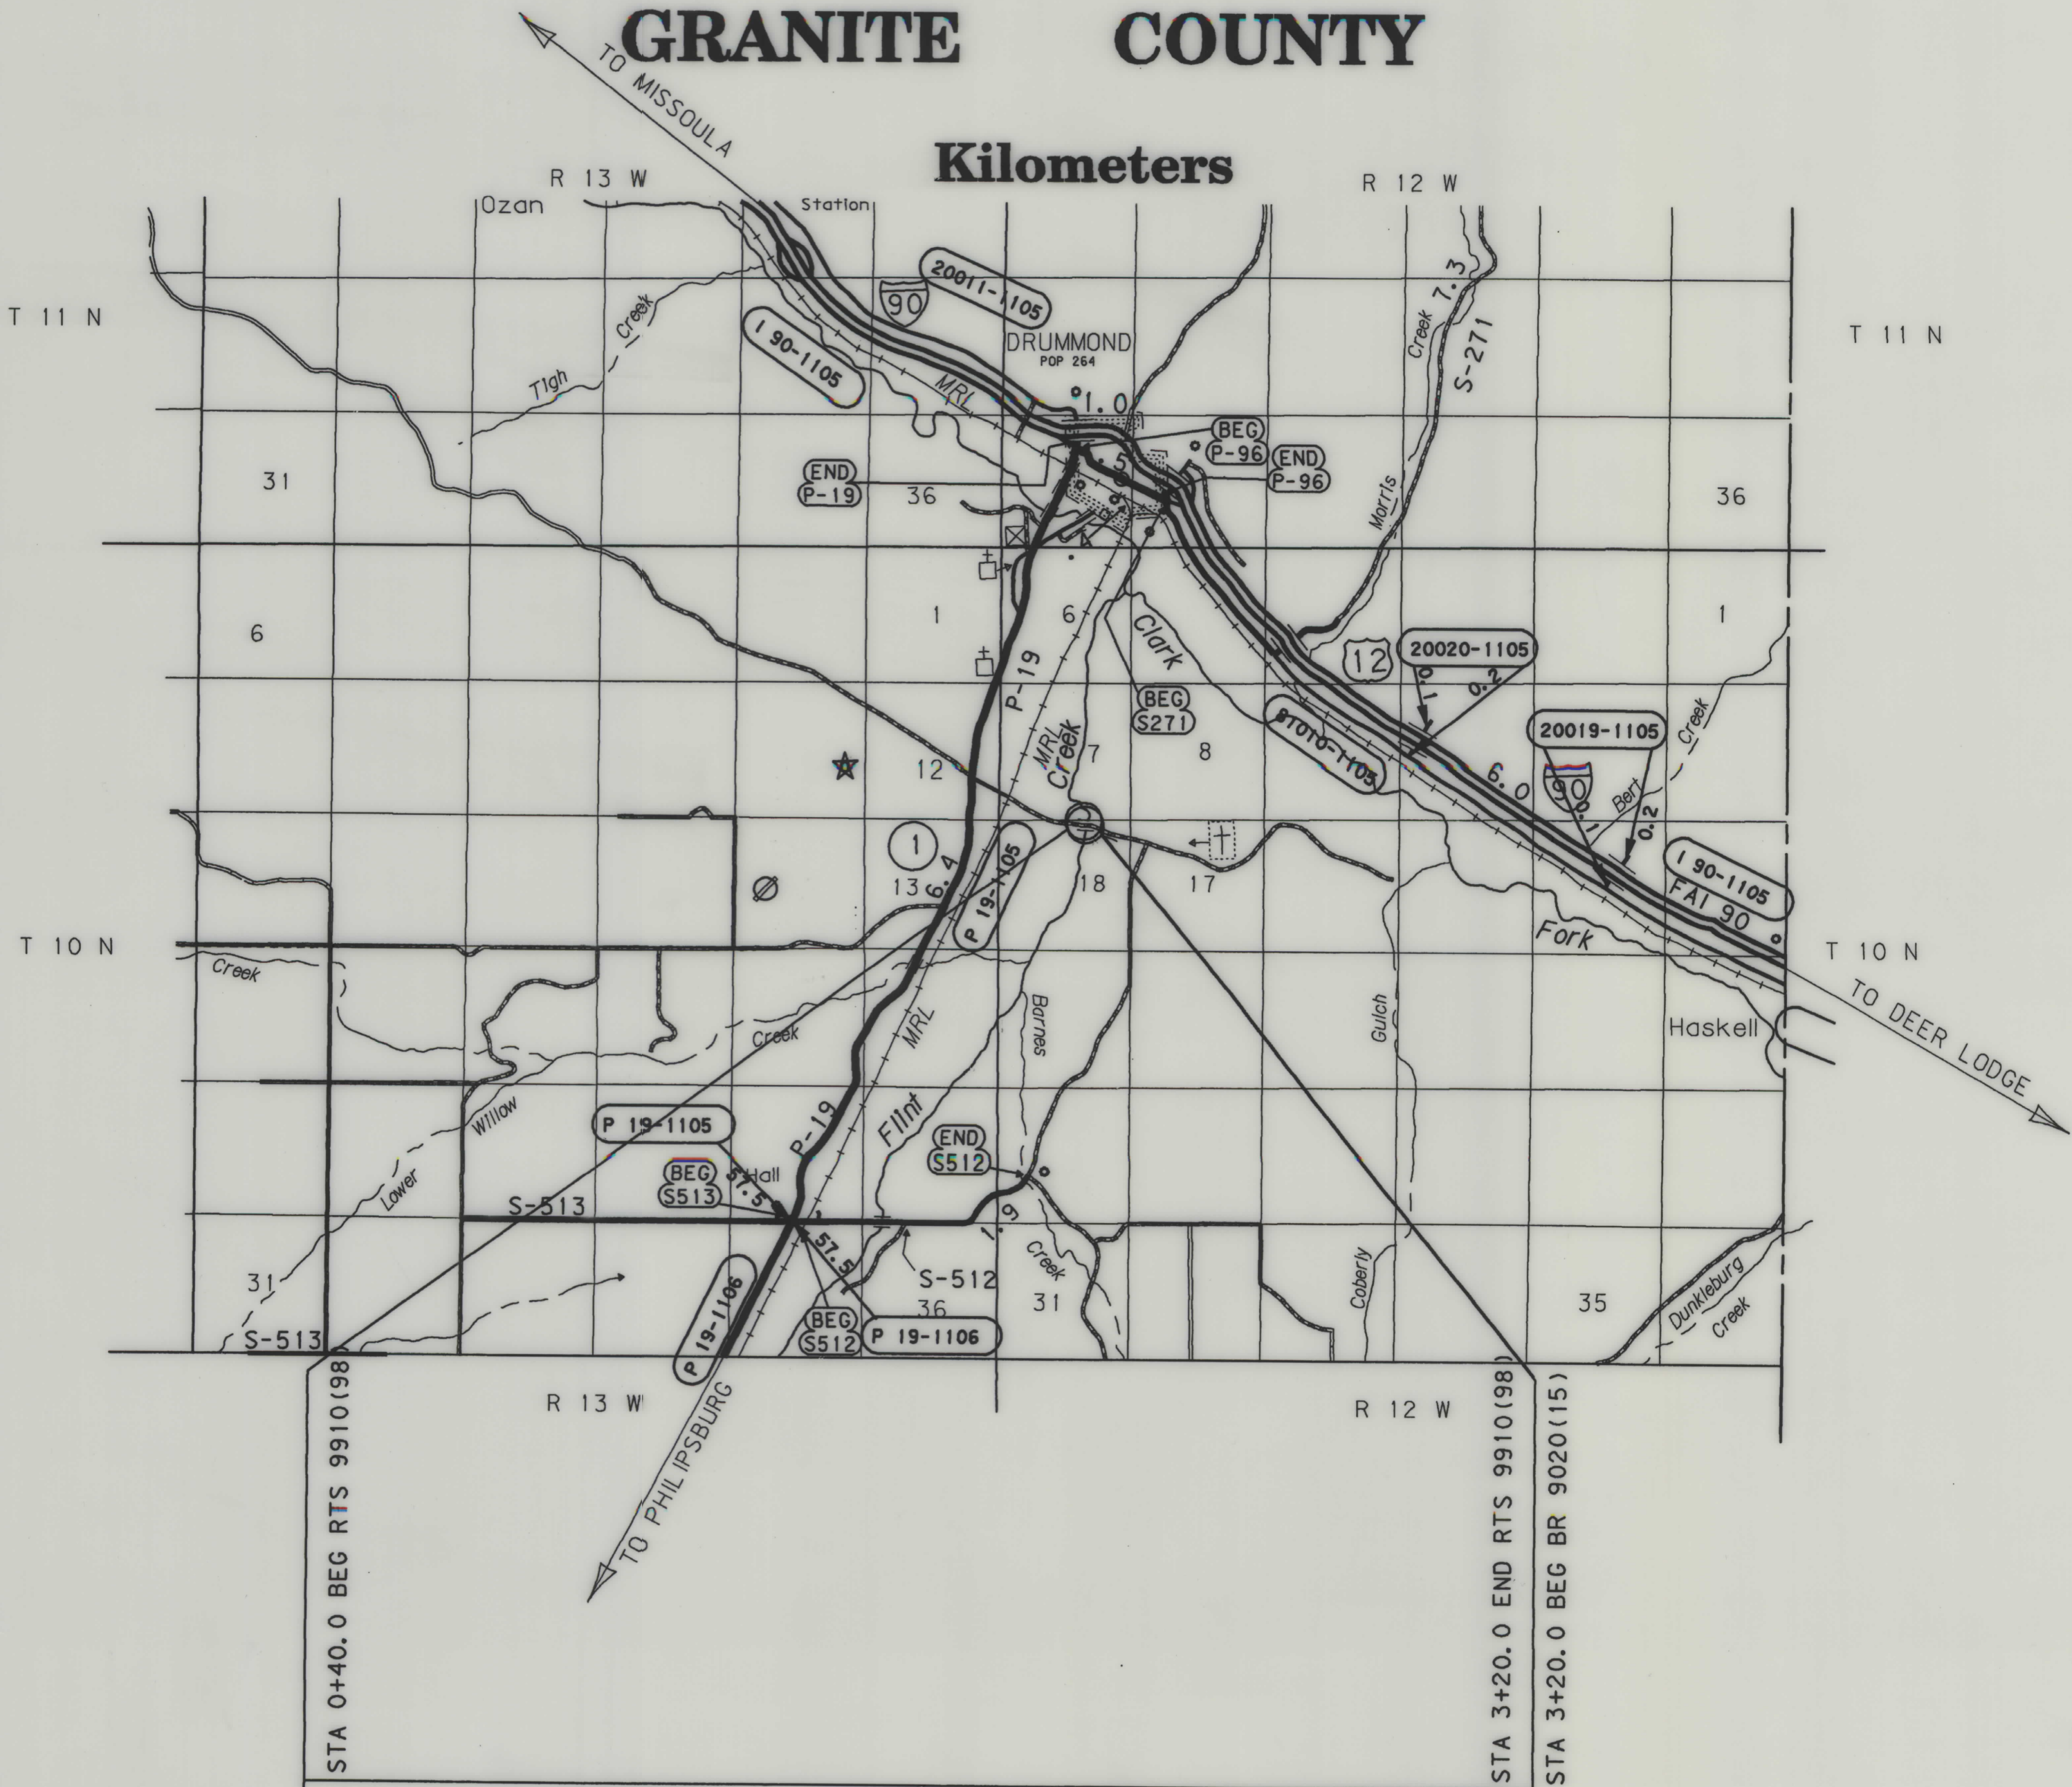


SEE SHEET NO. 2 FOR OWNERSHIP
NAMES, ADDRESSES, AREAS, ETC.

NOTES: 1. ALL MEASUREMENTS ARE METRIC EXCEPT AS NOTED



RDROW

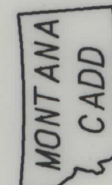


3
2
1

OWNERSHIP																			
PARCEL	NAME	ADDRESS	TOTAL AREA		GROSS R/W AREA		EX. EASE. AREA		NET AREA		REMAINDER				CONST. PMT. AREA		EASE. AREA		SHEET NO.
			METRIC	ENGLISH	METRIC	ENGLISH	METRIC	ENGLISH	METRIC	ENGLISH	LEFT		RIGHT		METRIC	ENGLISH	METRIC	ENGLISH	
											METRIC	ENGLISH	METRIC	ENGLISH					
1	GEORGE W. & KARMA H. LACEY	62 GRASSLAND DRIVE, DRUMMOND, MT. 59832-9721	268.97 ha	664.63 AC.	0.302 ha*	0.75 AC.	0.200 ha	0.49 AC.	0.102 ha	0.26 AC.									
2	RICHARD E. SPENCER	R.R. 3 BOX 470, CONRAD, MT, 59425-9726	39.21 ha	96.89 AC.	0.371 ha*	0.92 AC.	0.224 ha	0.55 AC.	0.147 ha	0.37 AC.									

STATE	RIGHT OF WAY ID.	SHEET NO.	TOTAL SHEETS
MONTANA	RTS 9910(98) UNIT 2	2	2
PROJECT NUMBER 3268-098			
FLINT CREEK OVERFLOW - SOUTH OF DRUMMOND			

* TO BE ACQUIRED AS EASEMENT IN THE NAME OF GRANITE COUNTY

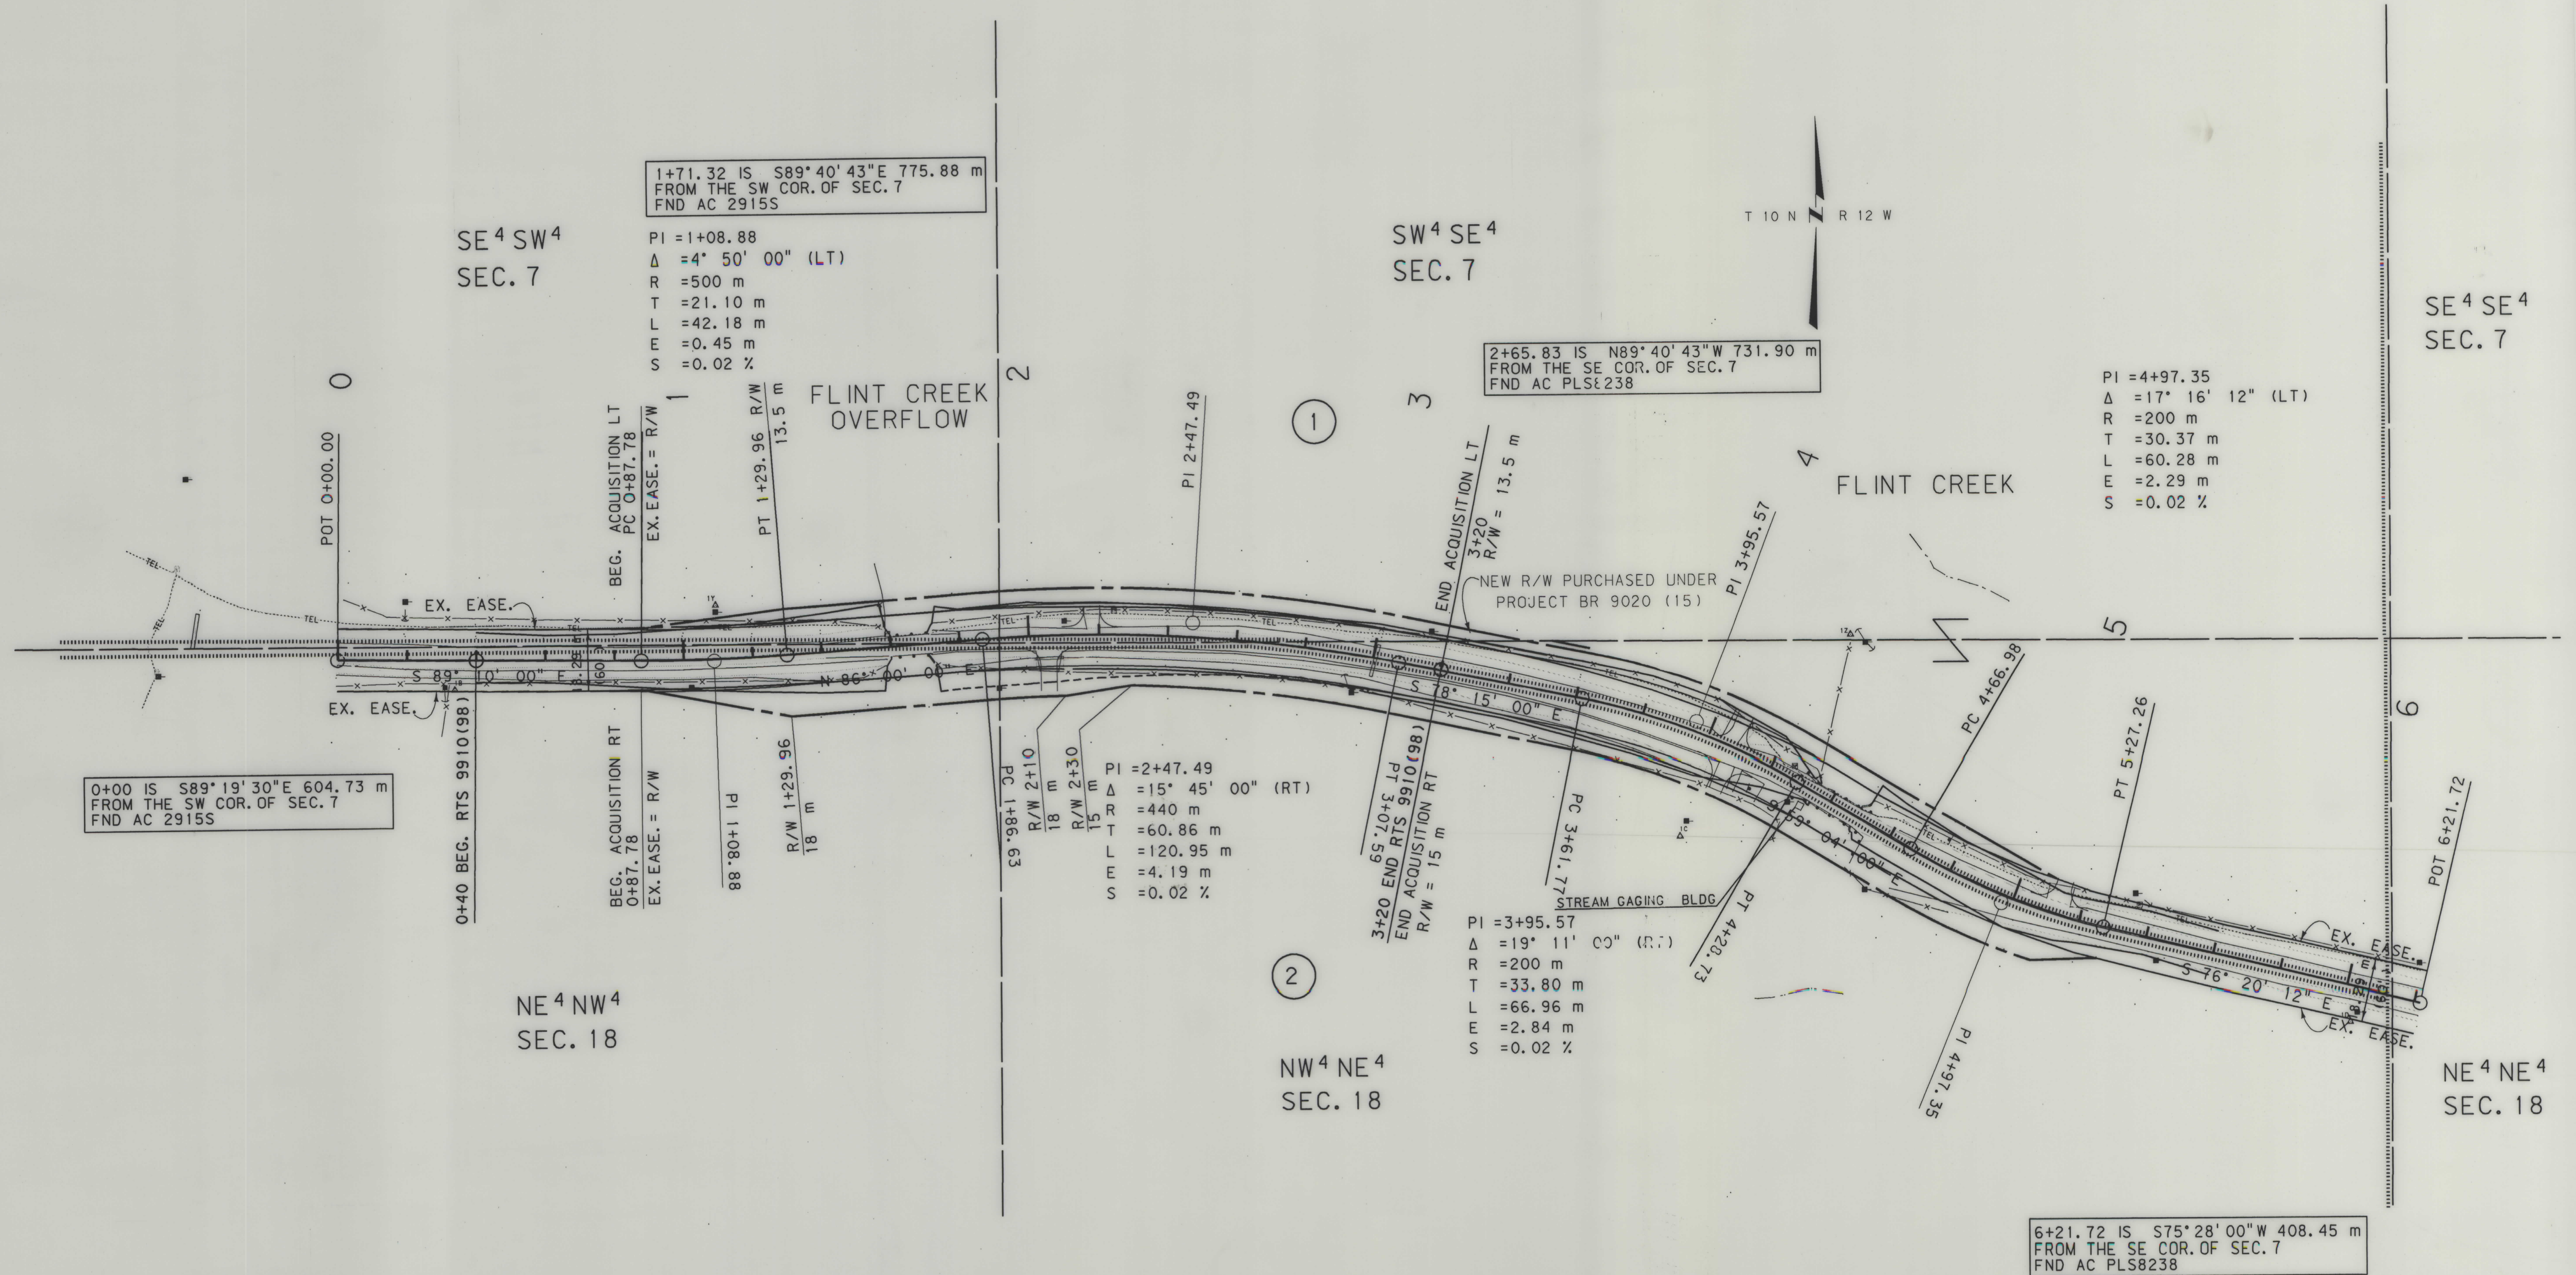

- NOTES: 1. ALL MEASUREMENTS ARE METRIC EXCEPT AS NOTED
2. THE PROPOSED R/W LINE WHERE A SPIRAL CURVE TRANSITION IS USED IS A CHORD RATHER THAN A CONCENTRIC CURVE.

BACKSLOPE LIMITS INCLUDE ROUNDING	TOP OF CUT
CONSTRUCTION LIMITS:	CUT SECTION
	TOE OF FILL
	DITCH BOTTOM
FHWA/DOT APPROVAL	2-18-98
MAP REVISED	6-11-98

MONTANA
DEPARTMENT OF TRANSPORTATION

RIGHT OF WAY PLAN
GRANITE COUNTY

SCALE 1:1000

0 50M 100M