


PLANS
NOT
TO
SCALE

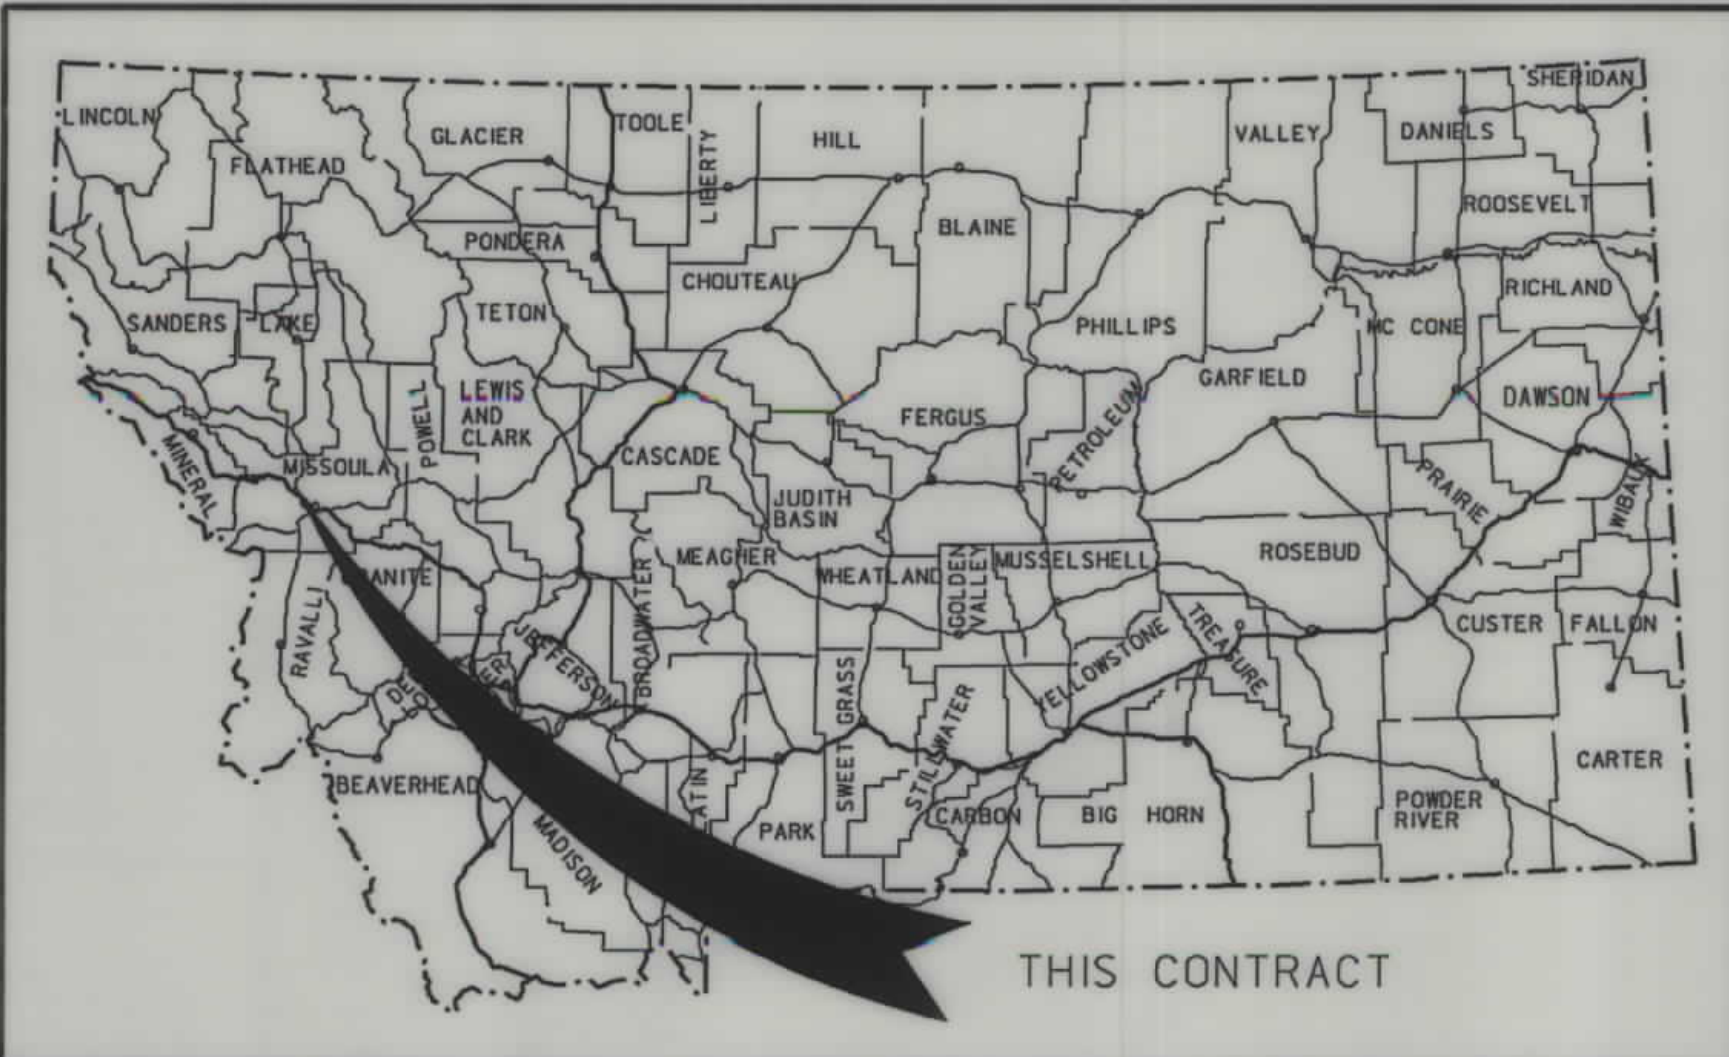

MONTANA DEPARTMENT OF TRANSPORTATION

STATE	RIGHT OF WAY ID.	SHEET NO.	TOTAL SHEETS
MONTANA	STPX 32758 (7)	1	6
PROJECT NUMBER 4691-007			
MISSOULA AIRPORT ROAD			

RIGHT OF WAY PLAN OF FEDERAL AID PROJECT STPX 32758(7) MISSOULA AIRPORT ROAD

CONVENTIONAL SIGNS


- PROPOSED RIGHT OF WAY LINE
- EXISTING RIGHT OF WAY LINE
- RAILROAD RIGHT OF WAY LINE
- RIGHT OF WAY BASELINE
- STK'D CENTERLINE
- SECTION LINE
- OWNERSHIP BOUNDARY
- FULL ACCESS CONTROL
- LIMITED ACCESS CONTROL
- EXISTING ACCESS CONTROL
- PRESENT TRAVELED WAY (P.T.W.)
- FENCE LINE
- EXISTING GUARDRAIL
- PROPOSED GUARDRAIL
- GATE IN FENCE
- CATTLE GUARD: EXIST. - PROPOSED
- SECTION CORNER
- 1/4 SECTION CORNER
- CLOSING CORNER
- MEANDER CORNER
- CENTER OF SECTION
- RIGHT OF WAY MONUMENT
- PROPERTY CORNER PIN
- POWER POLE IN PLACE
- TELEPHONE POLE IN PLACE
- TELEGRAPH POLE IN PLACE
- LIGHT POLE
- PROPOSED CULVERT
- EXISTING CULVERT
- OUTLET DITCH
- INLET DITCH
- EXISTING DITCH
- CHANNEL CHANGES
- DITCH BLOCK
- RIPRAP
- BRIDGES
- RAILROADS
- PARCEL NUMBERS
- APPROACH: EXIST.- PROPOSED

ASSOCIATED PROJECT ID.
STPX 32758 (4) P. E.

RELATED PROJECTS
IM 90-1 (121) 0 P. E.

FHWAMDT APPROVAL	3-02-04
MAP REVISED	

2.4 Kilometers

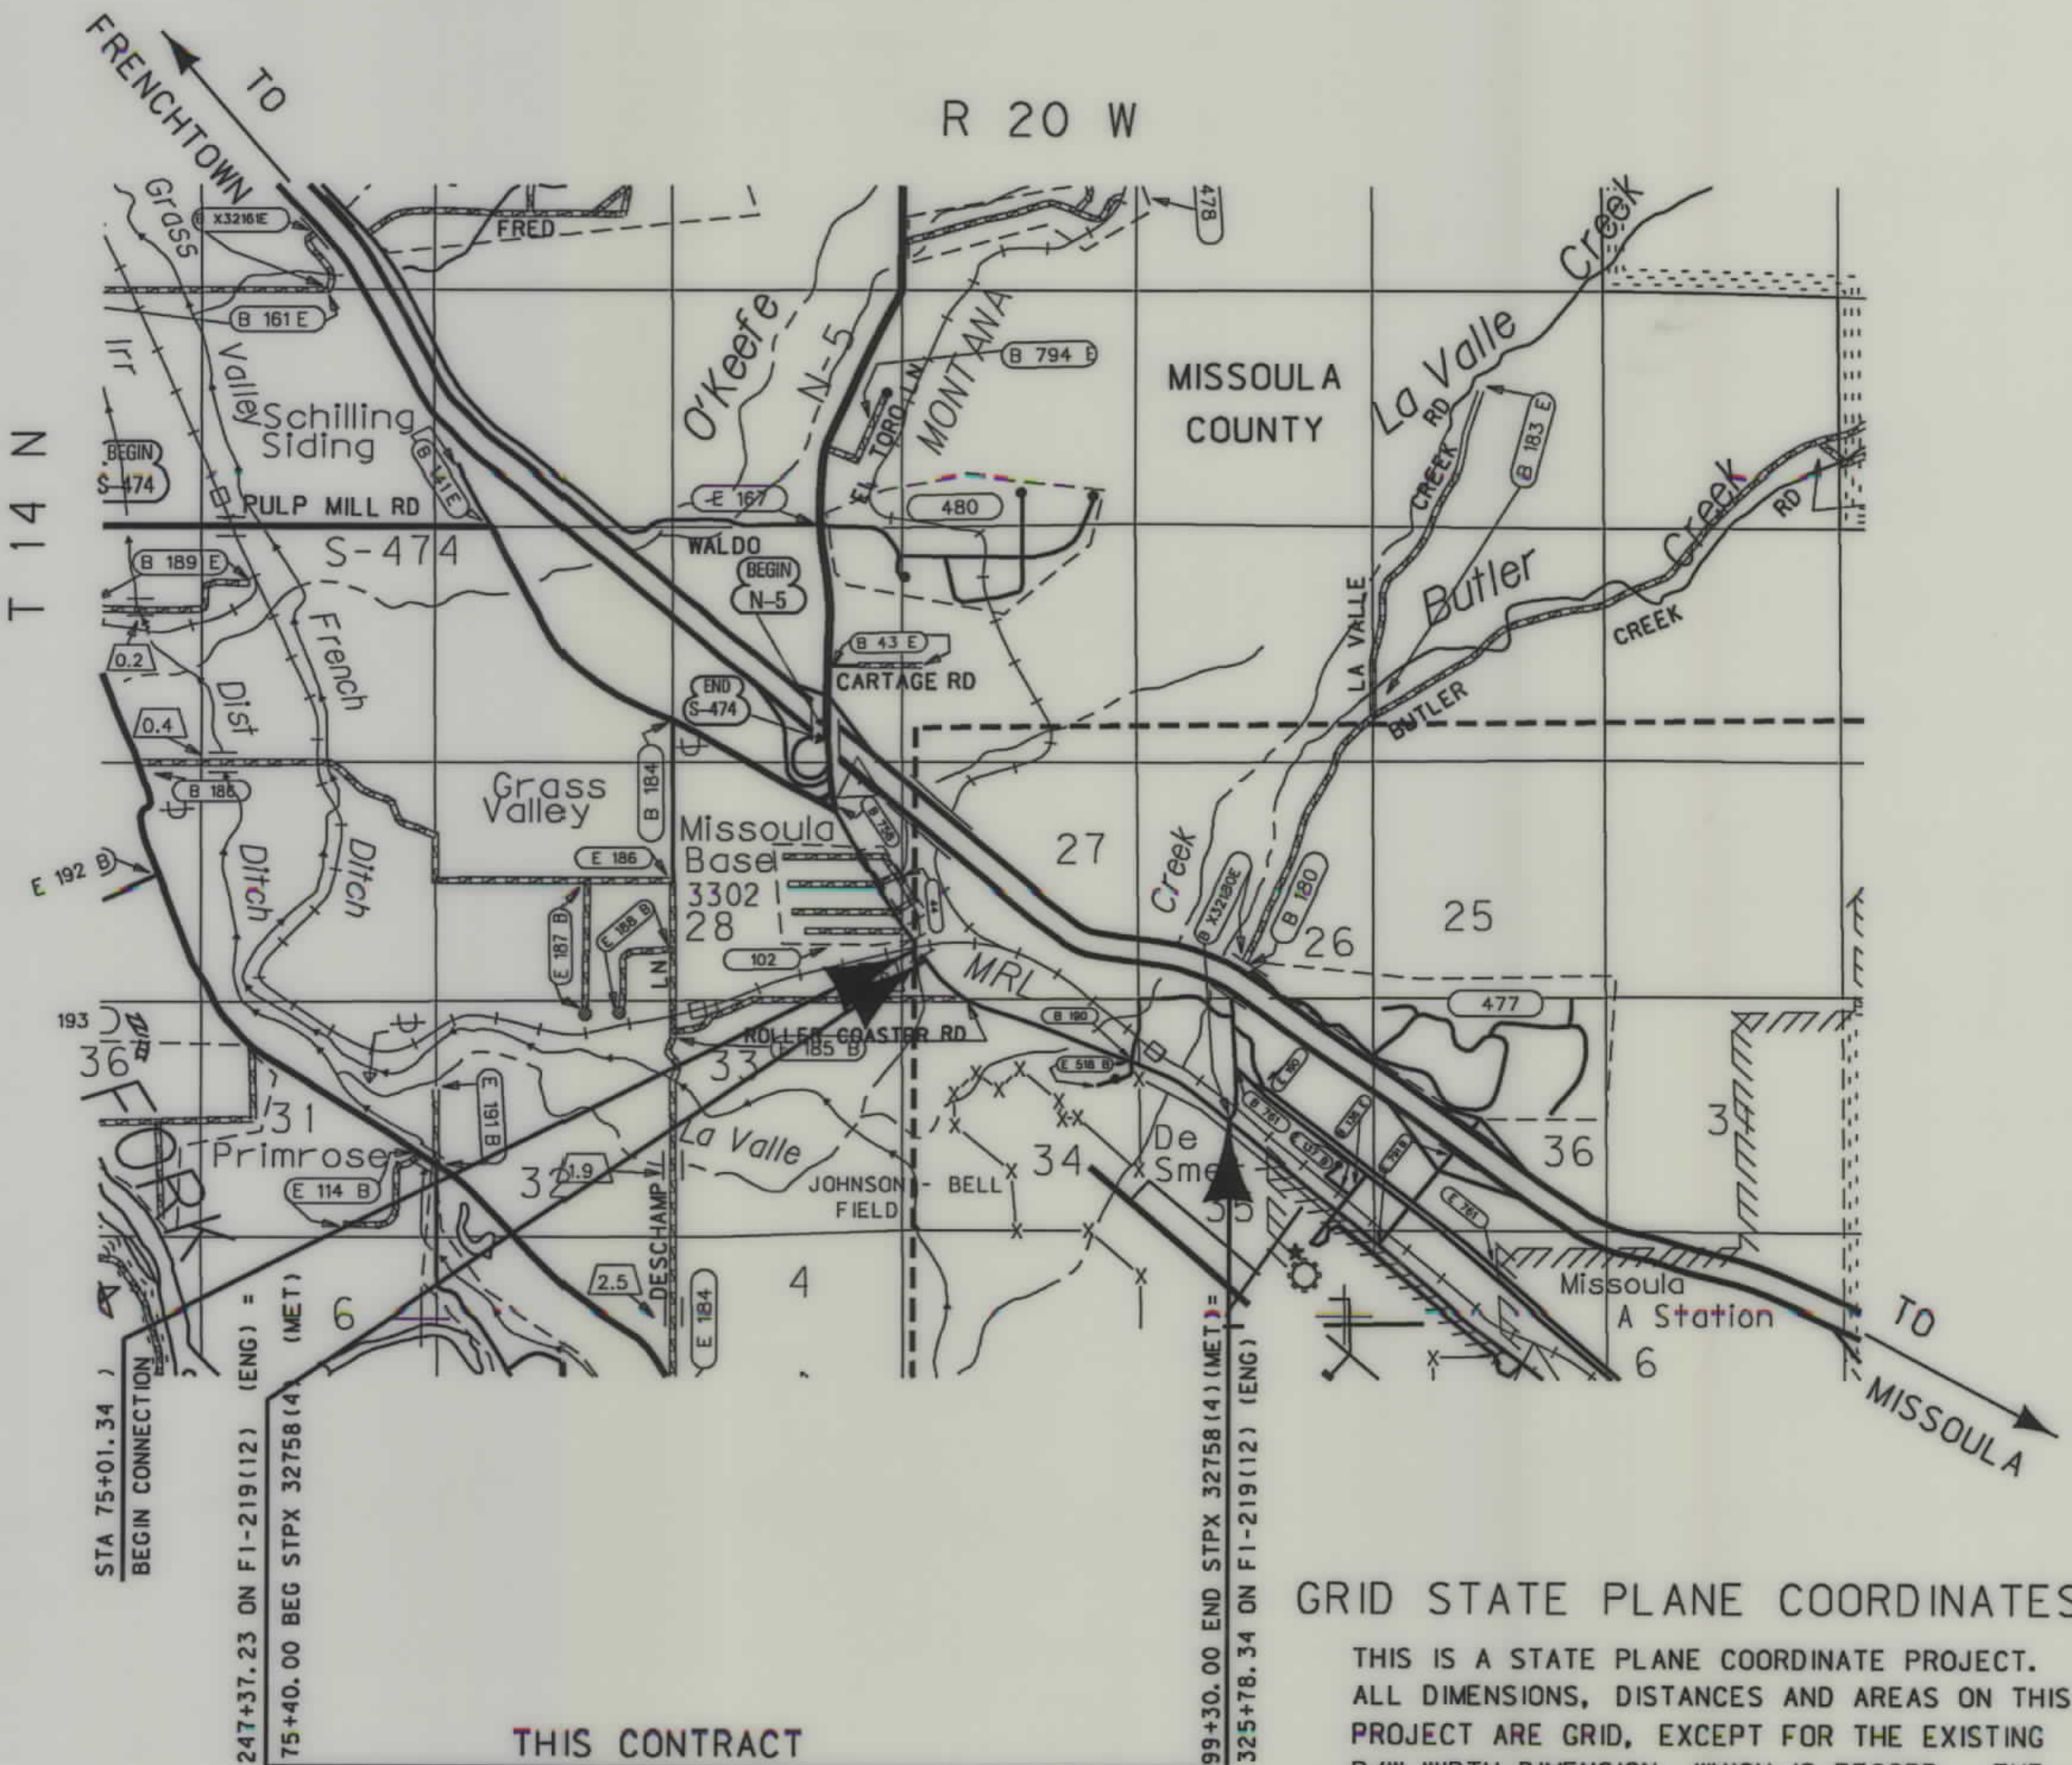

GRID STATE PLANE COORDINATES
THIS IS A STATE PLANE COORDINATE PROJECT.
ALL DIMENSIONS, DISTANCES AND AREAS ON THIS
PROJECT ARE GRID, EXCEPT FOR THE EXISTING
R/W WIDTH DIMENSION, WHICH IS RECORD. THE
COMBINATION SCALE FACTOR IS 0.999239979

SEE SHEET NO. 2 FOR OWNERSHIP
NAMES, ADDRESSES, AREAS, ETC.

NOTES: 1. ALL MEASUREMENTS ARE METRIC EXCEPT AS NOTED

MONTANA DEPARTMENT OF TRANSPORTATION

MONTANA CADD

RDROW

c:\dgm\4691road\001.dgn
6/9/2006 7:59:49 AM
N:\CPS - U2112

OWNERSHIP																			
PARCEL	NAME	ADDRESS	TOTAL	AREA	GROSS R/W AREA		EX. EASE. AREA		NET AREA		REMAINDER				CONST. PMT. AREA		EASE. AREA		SHEET NO.
			METRIC	ENGLISH	METRIC	ENGLISH	METRIC	ENGLISH	METRIC	ENGLISH	LEFT		RIGHT		METRIC	ENGLISH	METRIC	ENGLISH	
											METRIC	ENGLISH	METRIC	ENGLISH					
1	DESMET SCHOOL DISTRICT #20	6355 PADRE LANE, MISSOULA, MT 59808			FOR	OWNER	NOTIFICATION	ONLY											3
2	JOHN & KAMILA J. RYS-SIKORA	204 GLENWOOD ROAD, BEL AIR, MD 21014	4.626 ha	11.43 ac											0.002 ha	0.01 ac			3
3	EARL M. & BERTHA PRUYN	4527 RIO VISTA DRIVE, MISSOULA, MT 59803			FOR	OWNER	NOTIFICATION	ONLY											3
4	WILLIAM P. JONES, JR.	P.O. BOX 4414, MISSOULA, MT 59806			FOR	OWNER	NOTIFICATION	ONLY											3
5	UNITED STATES OF AMERICA	200 E. BROADWAY, MISSOULA, MT 59802			FOR	OWNER	NOTIFICATION	ONLY											3
6	MTX LONG, L.L.C., AS INTERMEDIARY	320 W. BROADWAY, MISSOULA, MT 59802			FOR	OWNER	NOTIFICATION	ONLY											3
7	DSNSH, L.L.P.	3300 RODEO RD, MISSOULA, MT 59803	8.316 ha	20.55 ac	0.045 ha	0.11 ac			0.045 ha	0.11 ac			8.271 ha	20.44 ac					3
8	R & L ENTERPRISES, INC.	12380 LANDMARK LANE, MISSOULA, MT 59808			FOR	OWNER	NOTIFICATION	ONLY											3
9	JOSIAH KIM	10805 MELANIE COURT, OAKTON, VA 22124			FOR	OWNER	NOTIFICATION	ONLY											3
10	VIETH LAND HOLDING, L.L.C.	6680 U.S. HWY. 10 WEST, MISSOULA, MT 59808	2.307 ha	5.70 ac	0.029 ha	0.07 ac			0.029 ha	0.07 ac	2.278 ha	5.63 ac							3-4
11	JEFFREY M. & KORI L. HOLLENBACK	4601 GOODAN LANE, MISSOULA, MT 59808			FOR	OWNER	NOTIFICATION	ONLY											3-4
12	TERRY LEE SMITH	6725 U.S. HWY. 10 WEST, MISSOULA, MT 59808	0.959 ha	2.37 ac	0.003 ha	0.01 ac			0.003 ha	0.01 ac			0.956 ha	2.36 ac					3-4
13	JOSIAH KIM	10805 MELANIE COURT, OAKTON, VA 22124			FOR	OWNER	NOTIFICATION	ONLY											4
9-13	COMBINATION PARCEL				0.114 ha	0.28 ac			0.114 ha	0.28 ac									3-4
14	HOLLENBACK LIMITED PARTNERSHIP	6405 GOODAN LANE, MISSOULA, MT 59808			FOR	OWNER	NOTIFICATION	ONLY											4
15	HORST & DOROTHYANN SCHWARZ	5855 GHARRETT ST., MISSOULA, MT 59803			FOR	OWNER	NOTIFICATION	ONLY											4
	NPI- DOLLY STEWART																		
16	GENE D. & NANCY K. SENNE	4455 DEER CREEK ROAD, MISSOULA, MT 59803			FOR	OWNER	NOTIFICATION	ONLY											4
17	ROBERT W. SORENSON	6575 U.S. HWY. 10 WEST, MISSOULA, MT 59808	1.279 ha	3.16 ac											0.003 ha	0.01 ac			4
18	JOHNSON BROTHERS CONTRACTING, INC.	P.O. BOX 66, FRENCHTOWN, MT 59834			FOR	OWNER	NOTIFICATION	ONLY											4
19	GERALD A. & MARIANNE E. FREDRICKSON	P.O. BOX 16261, MISSOULA, MT 59808			FOR	OWNER	NOTIFICATION	ONLY											4
20	MISSOULA RURAL FIRE DISTRICT	2521 SOUTH AVENUE WEST, MISSOULA, MT 59801			FOR	OWNER	NOTIFICATION	ONLY											4
21	DOLLY STEWART A.K.A. VERLENE CRAMER	P.O. BOX 616, FRENCHTOWN, MT 59834			FOR	OWNER	NOTIFICATION	ONLY											4
22	INDUSTRIAL SERVICES COMPANY OF THE ROCKIES, INC., A MONTANA CORPORATION	P.O. BOX 749, FRENCHTOWN, MT 59834			FOR	OWNER	NOTIFICATION	ONLY											4
23	VERLENE CRAMER A.K.A. DOLLY STEWART	P.O. BOX 616, FRENCHTOWN, MT 59834			FOR	OWNER	NOTIFICATION	ONLY											4
24	TIMOTHY B. BURTON	9450 GRANT CREEK ROAD, MISSOULA, MT 59808			FOR	OWNER	NOTIFICATION	ONLY											4-5
25	VERLENE CRAMER A.K.A. DOLLY STEWART	P.O. BOX 616, FRENCHTOWN, MT 59834			FOR	OWNER	NOTIFICATION	ONLY											4-5
26	DOLLY STEWART A.K.A. VERLENE CRAMER	P.O. BOX 616, FRENCHTOWN, MT 59834			FOR	OWNER	NOTIFICATION	ONLY											5
21-23-25-26	COMBINATION PARCEL				FOR	OWNER	NOTIFICATION	ONLY											4-5
27	WATKINS & SHEPARD, L.L.C.	P.O. BOX 5328, MISSOULA, MT 59806			FOR	OWNER	NOTIFICATION	ONLY											5
28	FRED D. HARUDA, TRUSTEE OF THE HARUDA REVOCABLE TRUST	P.O. BOX 5637, MISSOULA, MT 59806			FOR	OWNER	NOTIFICATION	ONLY											5
29	DRY DOCK LAKE & LAND YACHT STORAGE, L.L.C.	6385 U.S. HWY. 10 WEST, MISSOULA, MT 59808			FOR	OWNER	NOTIFICATION	ONLY											5
30	MICHAEL C. WINES	13313 1st AVENUE S.E., EVERETT, WA 98208			FOR	OWNER	NOTIFICATION	ONLY											5
31	UNITED STATES OF AMERICA	200 E. BROADWAY, MISSOULA, MT 59802			FOR	OWNER	NOTIFICATION	ONLY											5
32	BNSF				0.525 ha	1.30 ac	0.373 ha	0.92 ac	0.152 ha	0.38 ac					0.135 ha	0.33 ac			5-6
33	MISSOULA COUNTY	200 W. BROADWAY, MISSOULA, MT 59802			FOR	OWNER	NOTIFICATION	ONLY											5-6
34	OLDWEST MONTANA DISTRIBUTORS, L.L.P.	P.O. BOX 7406, MISSOULA, MT 59807			FOR	OWNER	NOTIFICATION	ONLY											6

STATE	RIGHT OF WAY ID.	SHEET NO.	TOTAL SHEETS
MONTANA	STPX 32758(7)	2	6

PROJECT NUMBER 4691-007

MISSOULA AIRPORT ROAD

RIGHT-OF-WAY COORDINATE ASCII FILES

R/W BREAK COORDS: 4691ROBRK001.TXT
R/W BASELINE COORDS: 4691ROBAS001.TXT
ALL FILES ARE LOCATED ON THE CADD SERVER
IN THE RO DIRECTORY, UNDER PROJECT: 4691

- NOTES: 1. ALL MEASUREMENTS ARE METRIC EXCEPT AS NOTED
2. THE PROPOSED R/W LINE WHERE A SPIRAL CURVE TRANSITION IS USED IS A CHORD RATHER THAN A CONCENTRIC CURVE.
3. THE ENGLISH AREAS ARE FOR INFORMATIONAL PURPOSES ONLY.
4. ALL STATIONS AND OFFSETS FOR R/W BREAKS ARE IN REFERENCE TO THE R/W BASELINE.

BACKSLOPE LIMITS INCLUDE ROUNDING CONSTRUCTION LIMITS:	
FHWA/DOT APPROVAL 3-02-04	
MAP REVISED 6-03-05 8-22-05 6-08-06	

MONTANA
DEPARTMENT OF TRANSPORTATION
RIGHT OF WAY PLAN
MISSOULA COUNTY




RDROW

6/9/2006 7:59:58 AM
N:\CPS - U2112

SEE SHEET NO. 2 FOR OWNERSHIP NAMES, ADDRESSES, AREAS, ETC.

STATE	RIGHT OF WAY ID.	SHEET NO.	TOTAL SHEETS
MONTANA	STPX 32758(7)	3	6
PROJECT NUMBER 4691-007			
MISSOULA AIRPORT ROAD			

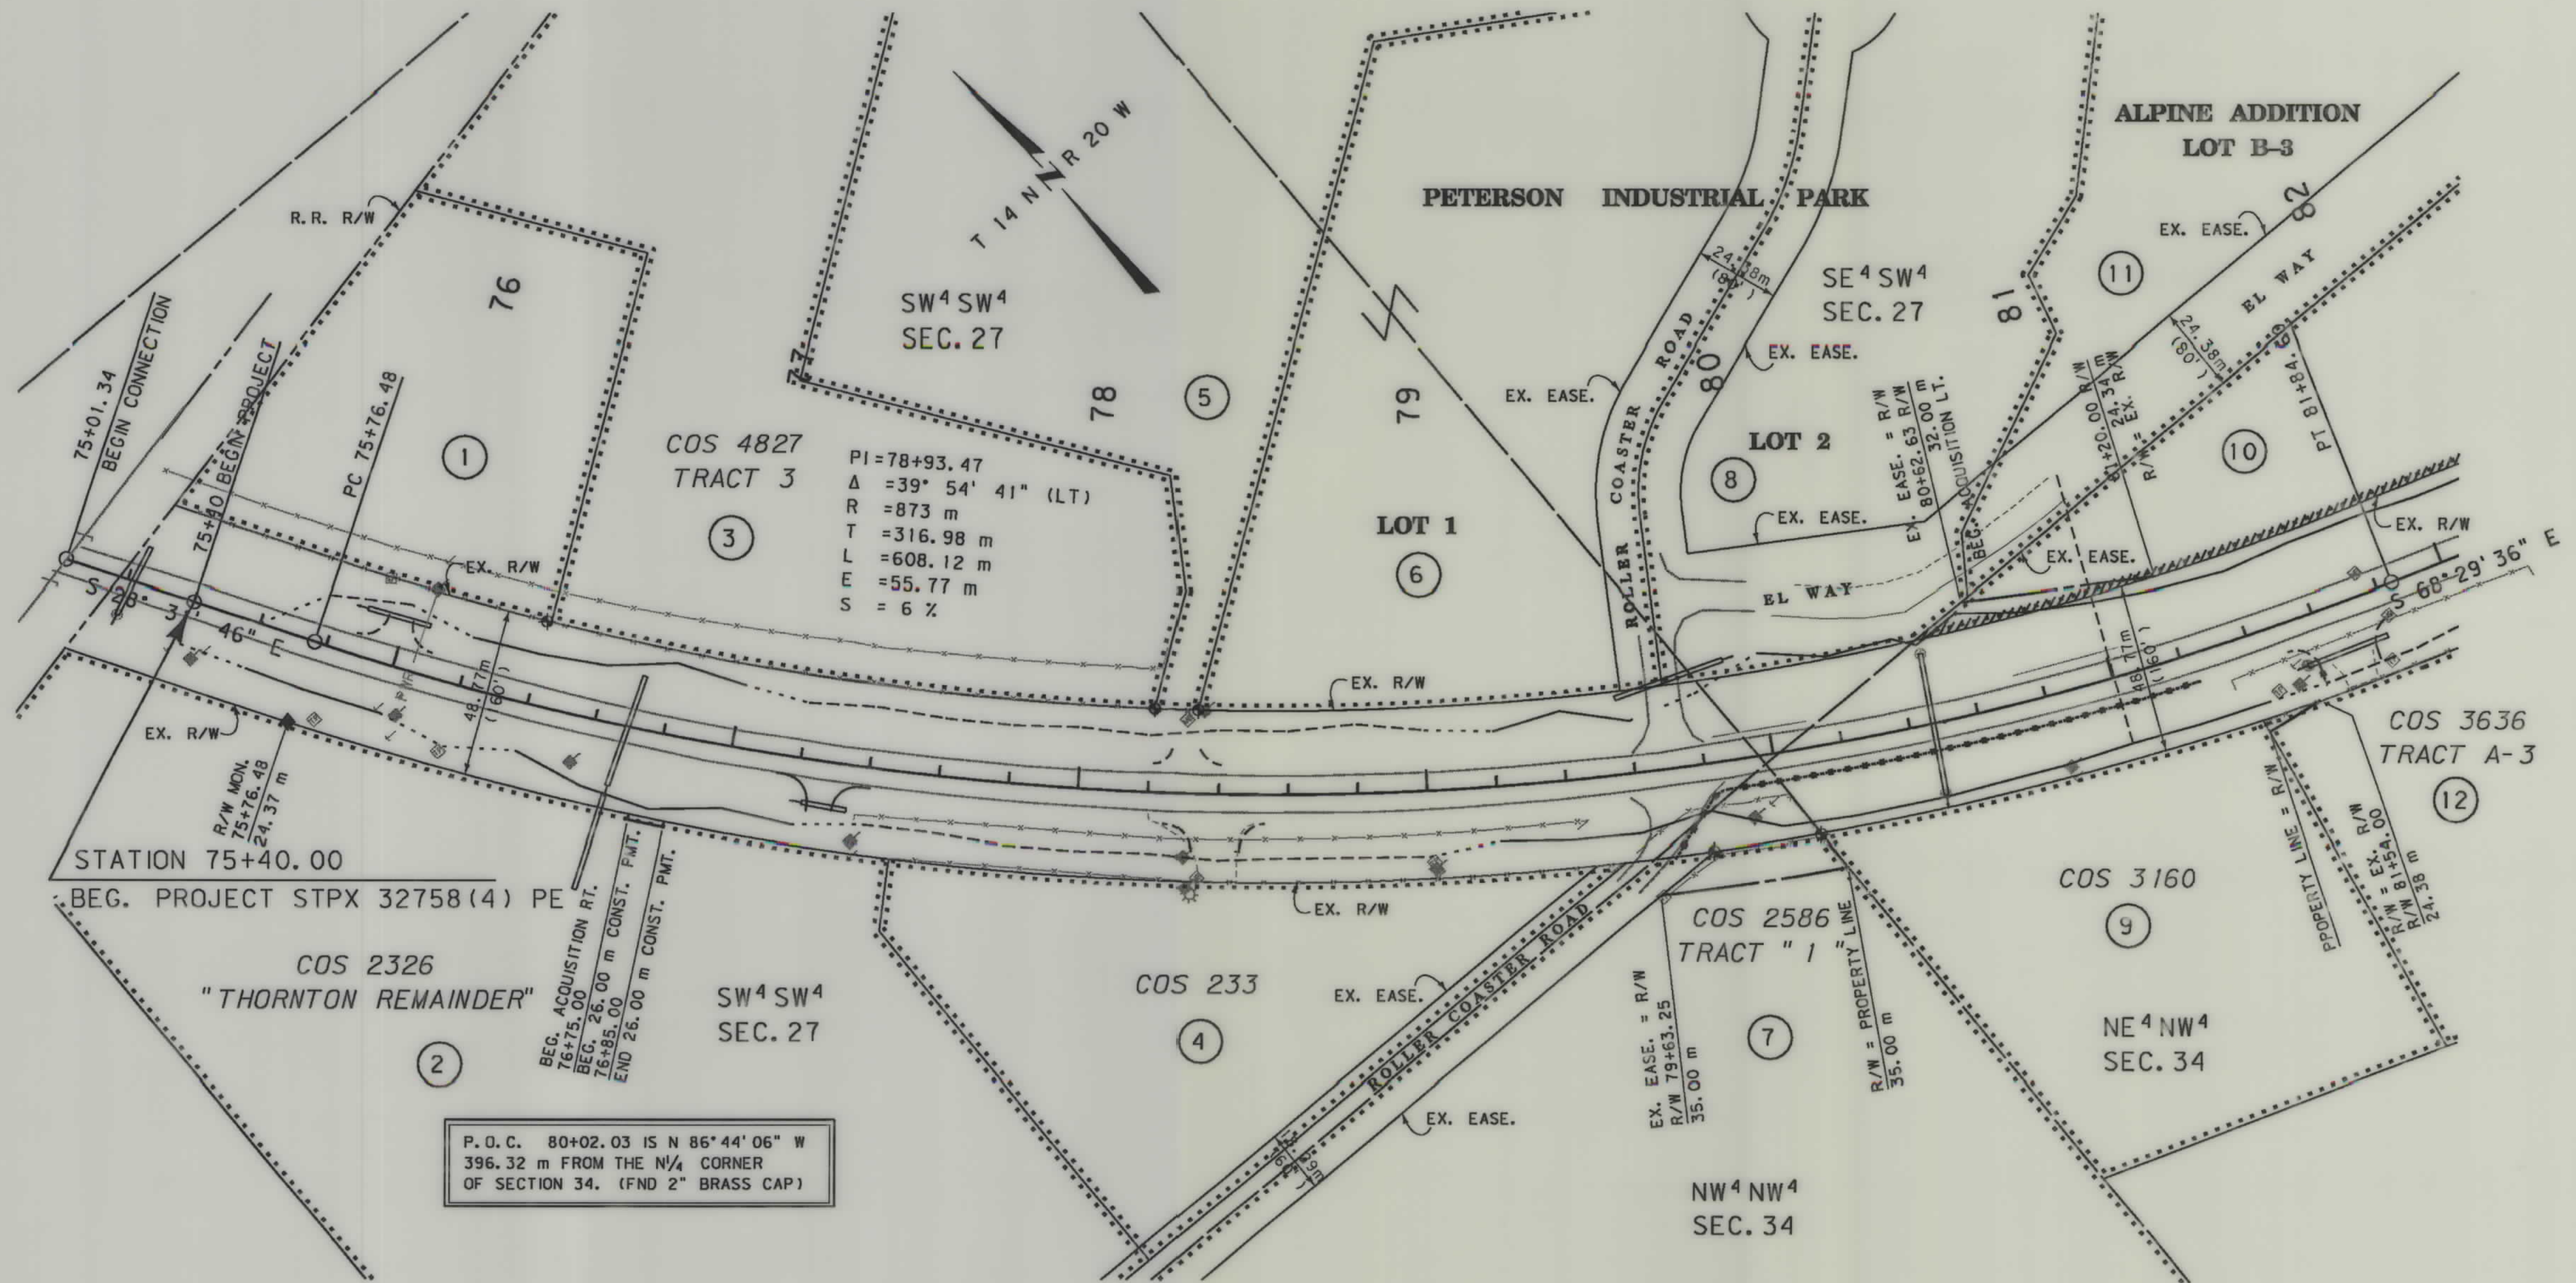

GRID STATE PLANE COORDINATES

THIS IS A STATE PLANE COORDINATE PROJECT. ALL DIMENSIONS, DISTANCES AND AREAS ON THIS PROJECT ARE GRID, EXCEPT FOR THE EXISTING R/W WIDTH DIMENSION, WHICH IS RECORD. THE COMBINATION SCALE FACTOR IS 0.999239979

FOR EXISTING R/W RETRACEMENT, SEE CERTIFICATE OF SURVEY NO. 5408

- NOTES:
1. ALL MEASUREMENTS ARE METRIC EXCEPT AS NOTED
 2. THE PROPOSED R/W LINE WHERE A SPIRAL CURVE TRANSITION IS USED IS A CHORD RATHER THAN A CONCENTRIC CURVE.
 3. THE ENGLISH AREAS ARE FOR INFORMATIONAL PURPOSES ONLY.
 4. ALL STATIONS AND OFFSETS FOR R/W BREAKS ARE IN REFERENCE TO THE R/W BASELINE.

BACKSLOPE LIMITS INCLUDE ROUNDING	TOP OF CUT
CONSTRUCTION LIMITS:	CUT SECTION
	TOE OF FILL
	DITCH BOTTOM
FWHA/DOT APPROVAL	3-02-04
MAP REVISED	6-03-05 6-08-06

MONTANA
DEPARTMENT OF TRANSPORTATION

RIGHT OF WAY PLAN
MISSOULA COUNTY
SCALE 1"=100'

0 50M 100M


SEE SHEET NO. 2 FOR OWNERSHIP NAMES, ADDRESSES, AREAS, ETC.

STATE	RIGHT OF WAY ID.	SHEET NO.	TOTAL SHEETS
MONTANA	STPX 32758 (7)	4	6
PROJECT NUMBER 4691-007			
MISSOULA AIRPORT ROAD			



RDROW

6/6/2005 12:43:21 PM
CPS - 02112

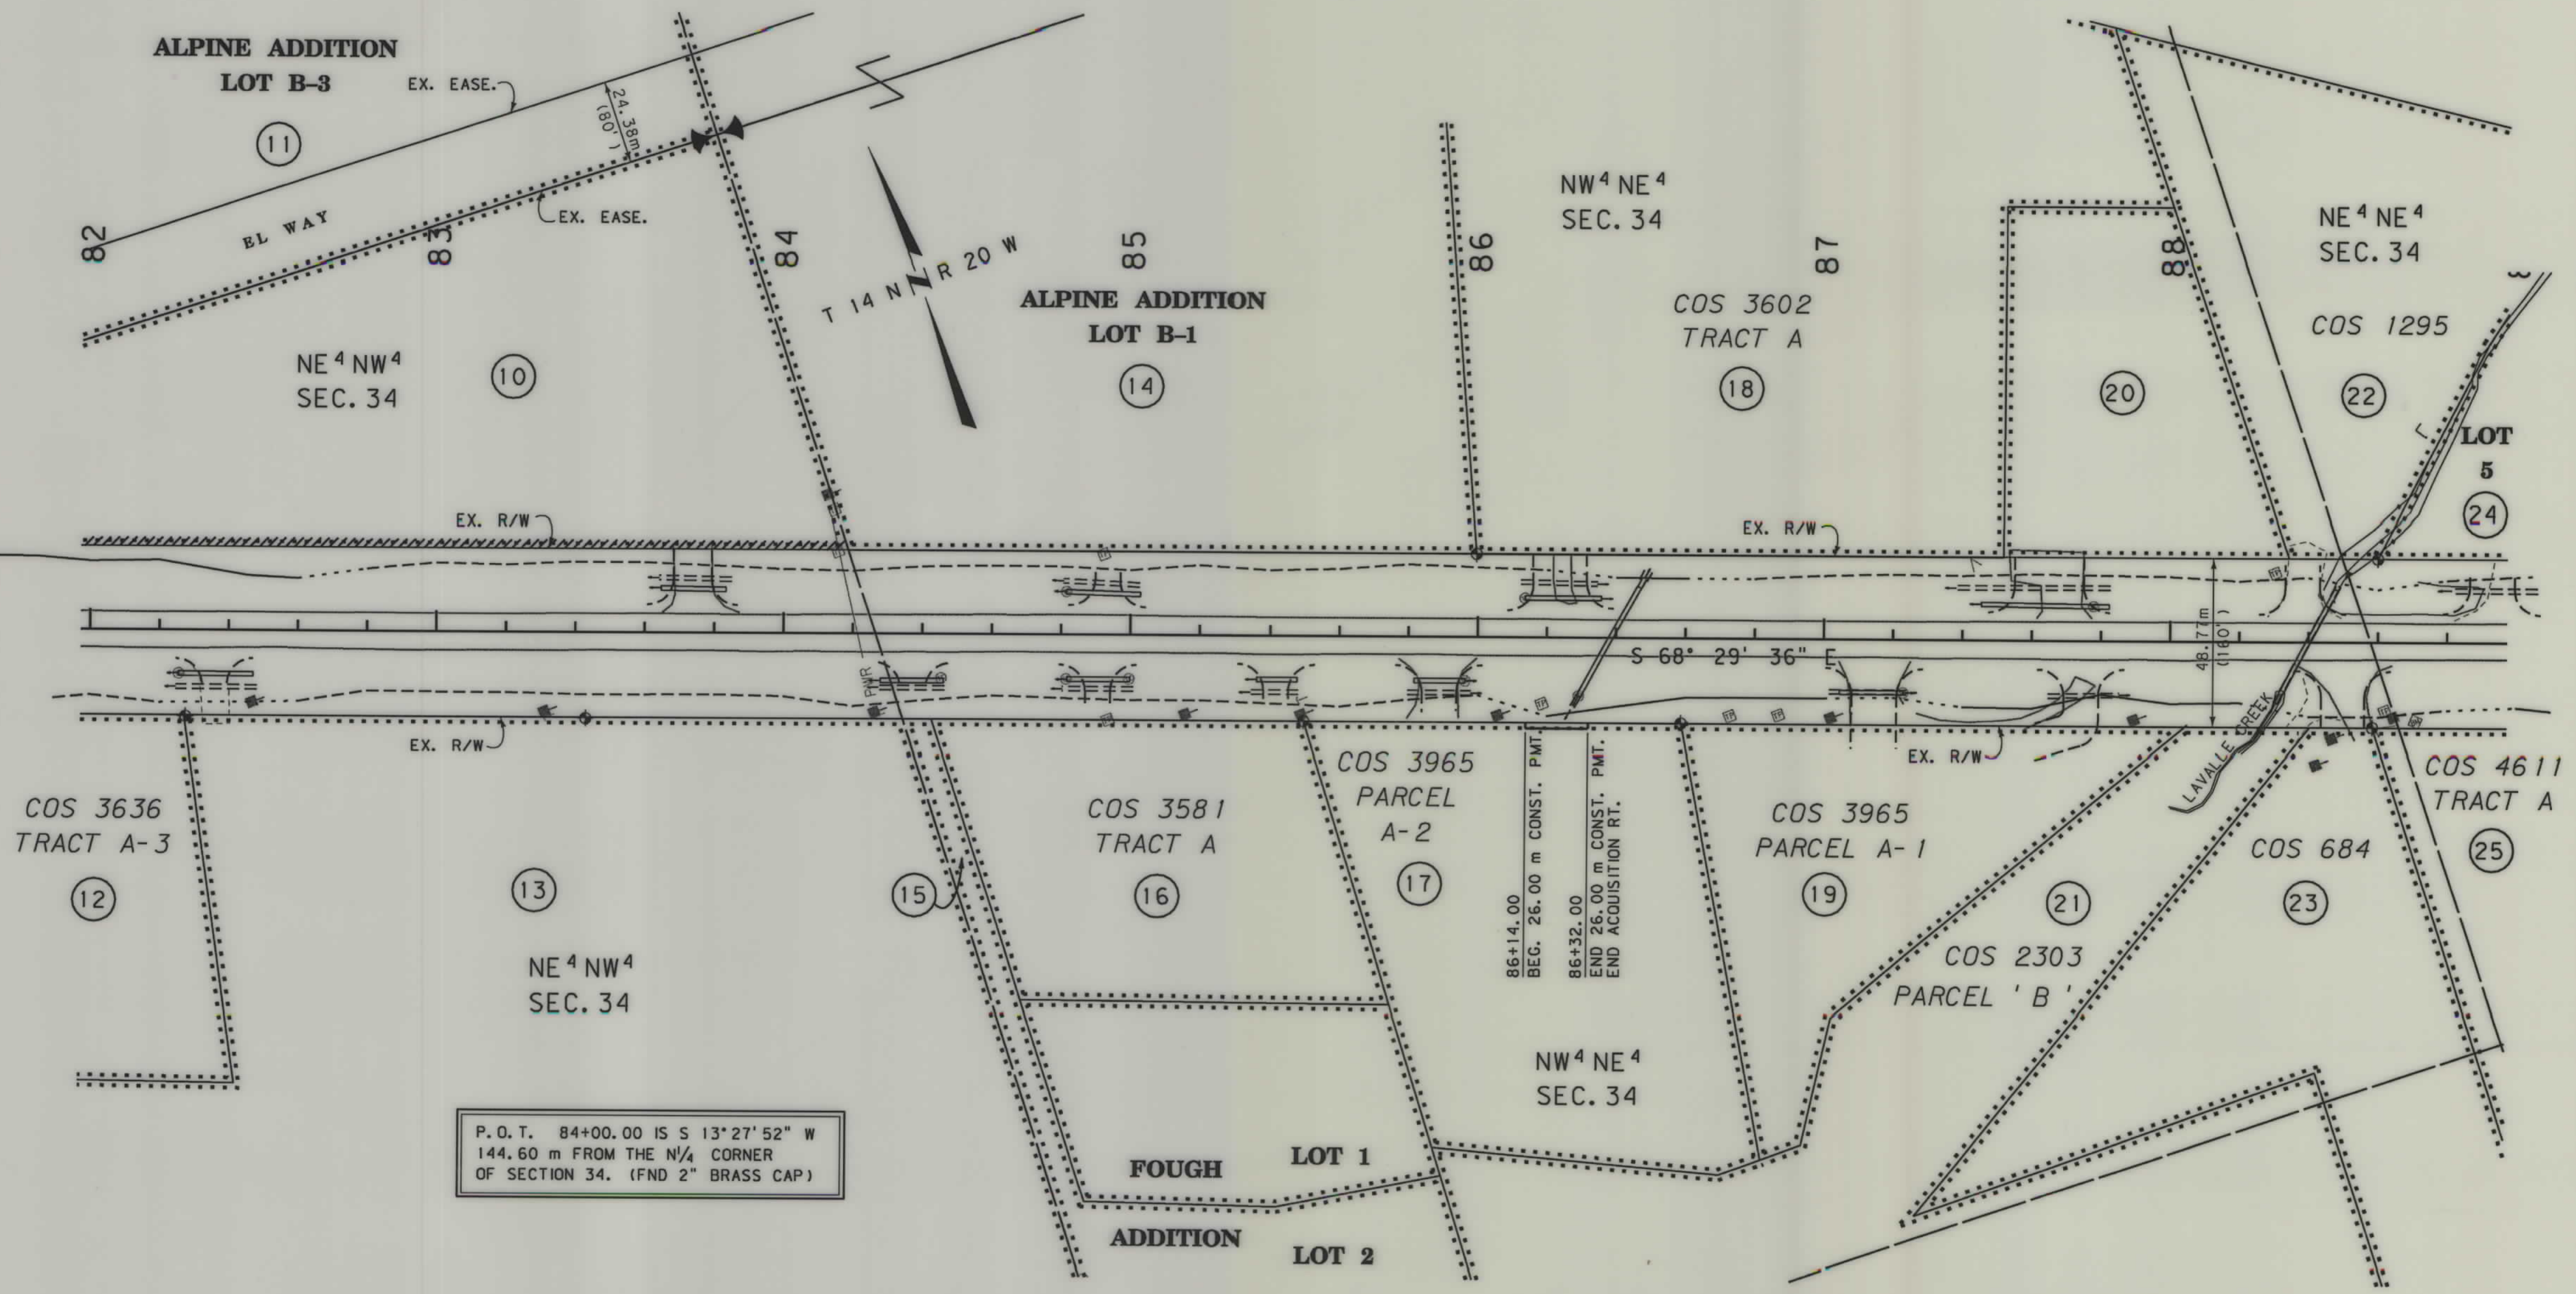

P.O.T. 84+00.00 IS S 13° 27' 52" W
144.60 m FROM THE N 1/4 CORNER
OF SECTION 34. (FND 2" BRASS CAP)

GRID STATE PLANE COORDINATES

THIS IS A STATE PLANE COORDINATE PROJECT.
ALL DIMENSIONS, DISTANCES AND AREAS ON THIS
PROJECT ARE GRID, EXCEPT FOR THE EXISTING
R/W WIDTH DIMENSION, WHICH IS RECORD. THE
COMBINATION SCALE FACTOR IS 0.999239979

- NOTES:
1. ALL MEASUREMENTS ARE METRIC EXCEPT AS NOTED
 2. THE PROPOSED R/W LINE WHERE A SPIRAL CURVE TRANSITION IS USED IS A CHORD RATHER THAN A CONCENTRIC CURVE.
 3. THE ENGLISH AREAS ARE FOR INFORMATIONAL PURPOSES ONLY.
 4. ALL STATIONS AND OFFSETS FOR R/W BREAKS ARE IN REFERENCE TO THE R/W BASELINE.

BACKSLOPE LIMITS INCLUDE ROUNDING	TOP OF CUT
CONSTRUCTION LIMITS:	CUT SECTION
	TOE OF FILL
FHWA/DOT APPROVAL	3-02-04
MAP REVISED	6-03-05

MONTANA
DEPARTMENT OF TRANSPORTATION

RIGHT OF WAY PLAN
MISSOULA COUNTY
SCALE 1:1000

0 50M 100M


SEE SHEET NO. 2 FOR OWNERSHIP NAMES, ADDRESSES, AREAS, ETC.

STATE	RIGHT OF WAY ID.	SHEET NO.	TOTAL SHEETS
MONTANA	STPX 32758 (7)	5	6
PROJECT NUMBER 4691-007			
MISSOULA AIRPORT ROAD			

MONTANA DEPARTMENT OF TRANSPORTATION
MONTANA CADD

RDROW

2:1 dgm 4691.rpt001.dwg
8/22/2005
2:54:11 PM
CPS - U2112

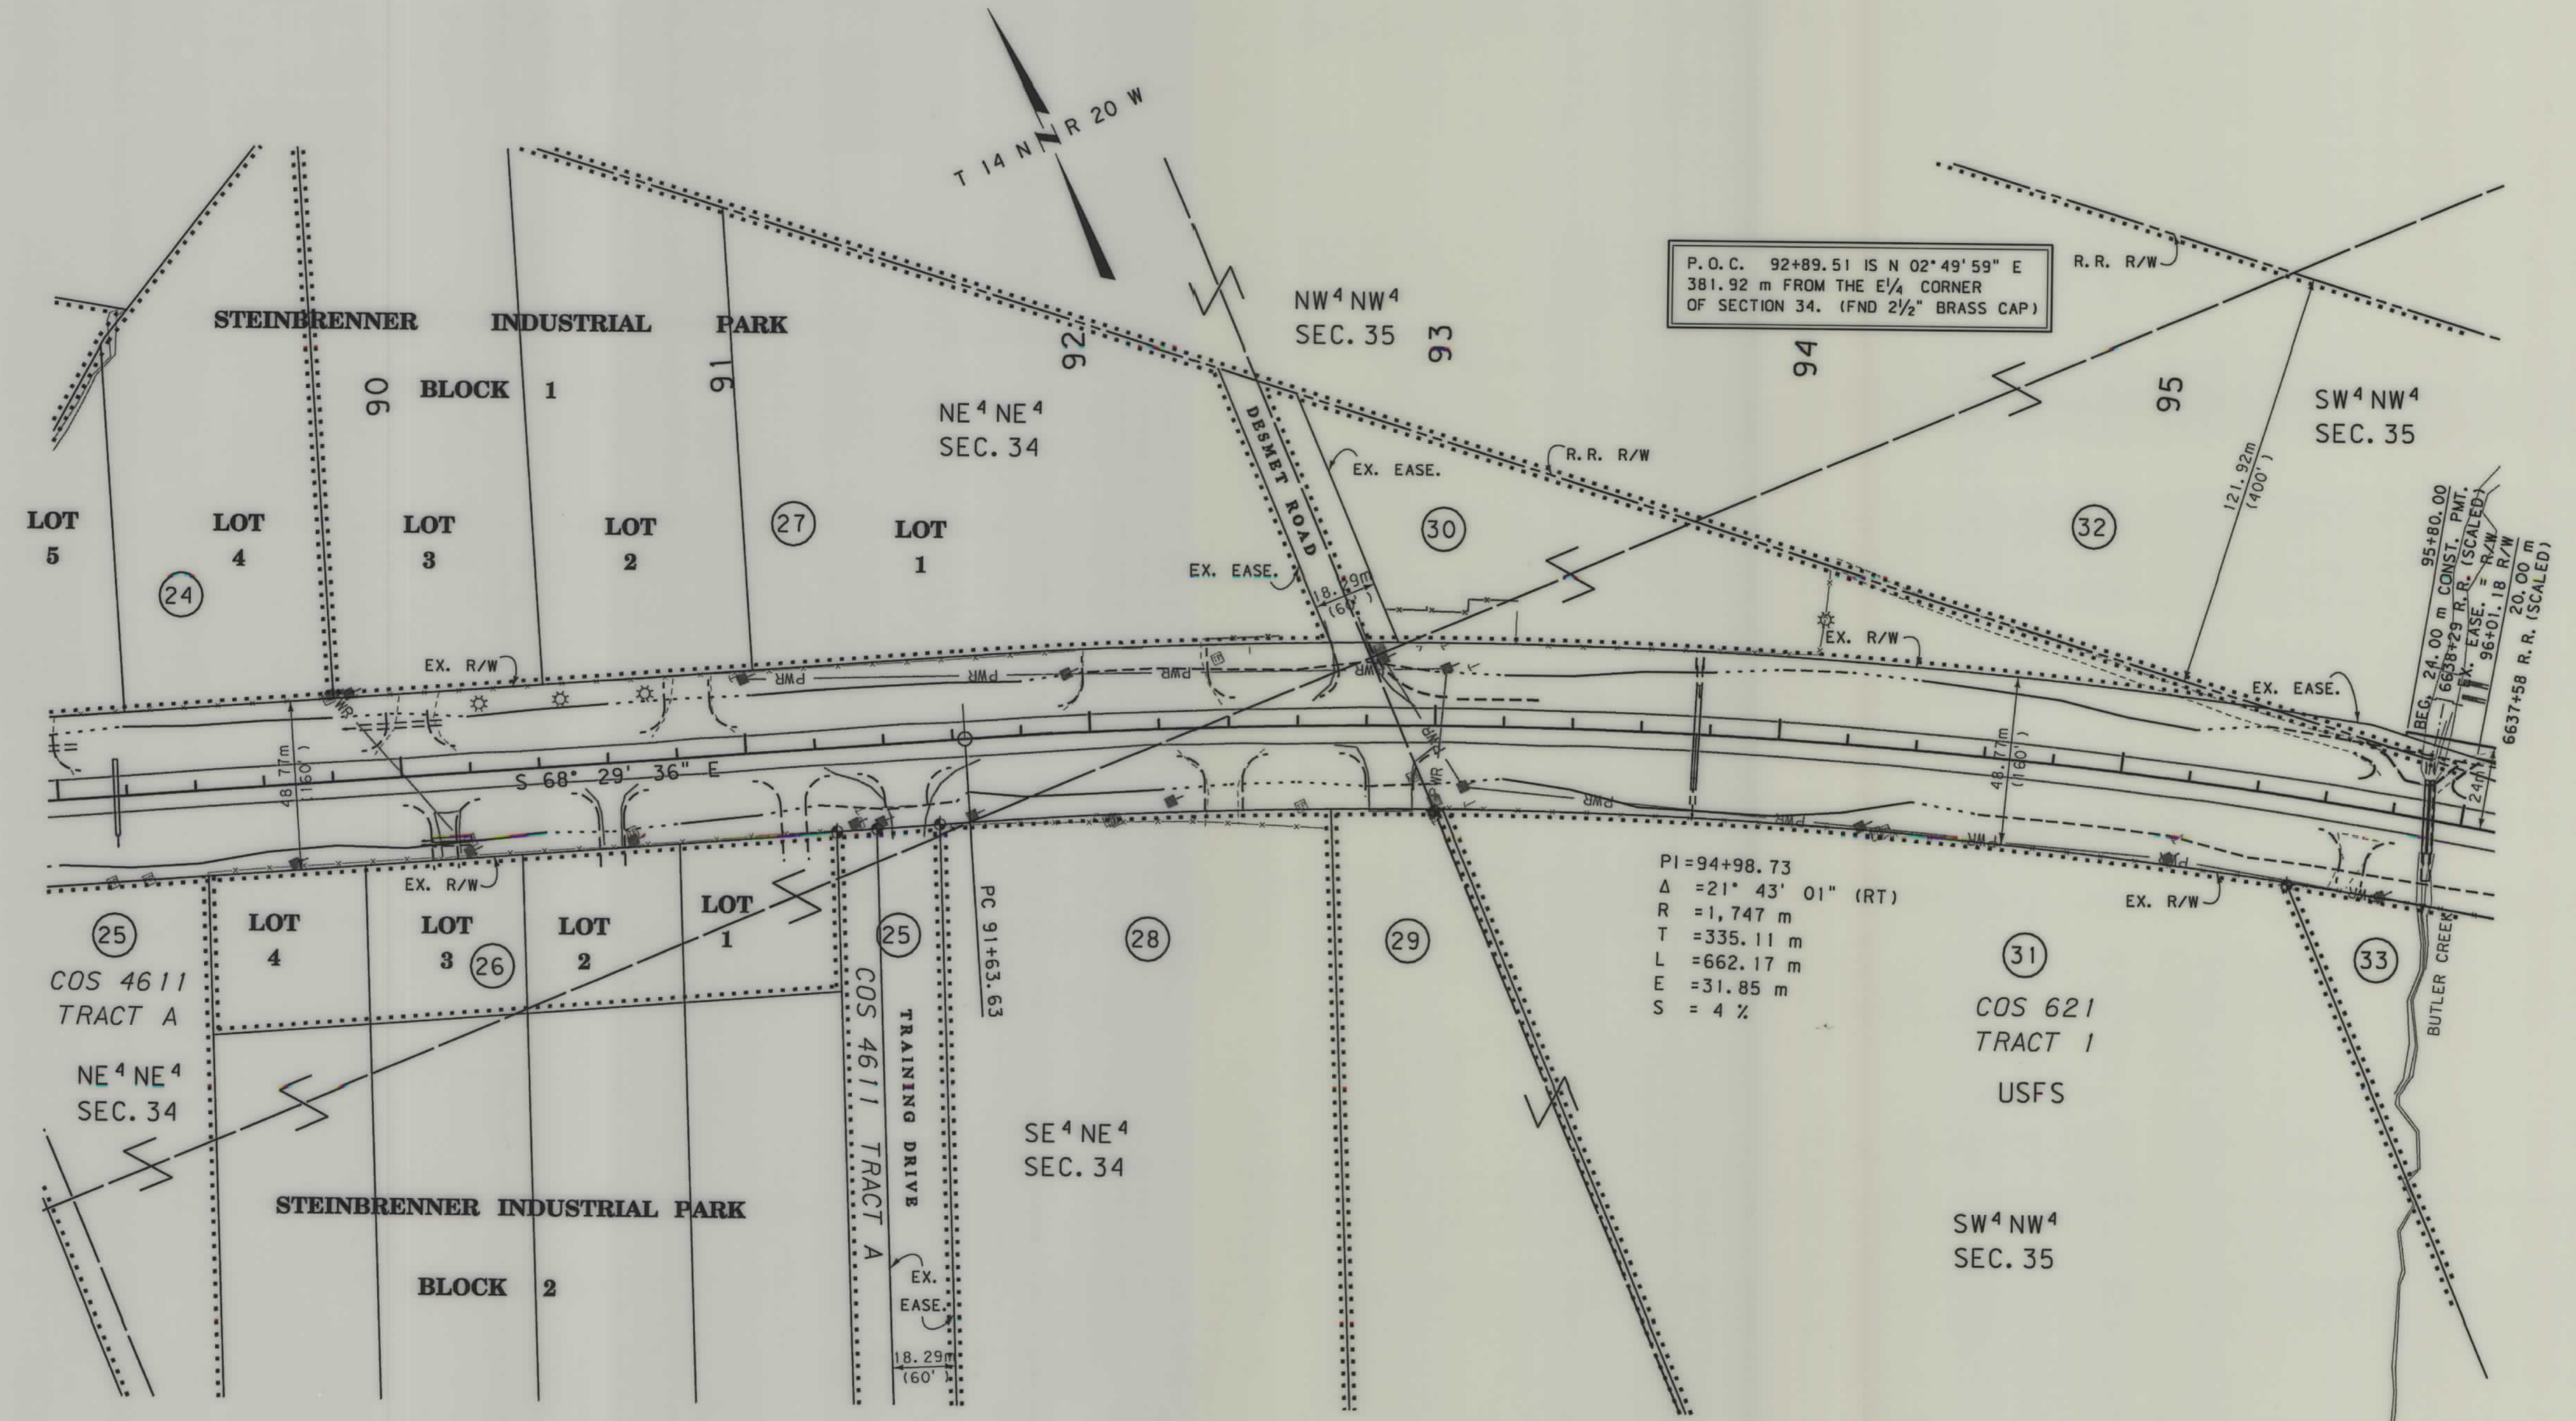

FOR EXISTING R/W RETRACEMENT, SEE
CERTIFICATE OF SURVEY NO. 5408

GRID STATE PLANE COORDINATES

THIS IS A STATE PLANE COORDINATE PROJECT.
ALL DIMENSIONS, DISTANCES AND AREAS ON THIS
PROJECT ARE GRID, EXCEPT FOR THE EXISTING
R/W WIDTH DIMENSION, WHICH IS RECORD. THE
COMBINATION SCALE FACTOR IS 0.999239979

- NOTES: 1. ALL MEASUREMENTS ARE METRIC EXCEPT AS NOTED
2. THE PROPOSED R/W LINE WHERE A SPIRAL CURVE
TRANSITION IS USED IS A CHORD RATHER THAN A
CONCENTRIC CURVE.
3. THE ENGLISH AREAS ARE FOR INFORMATIONAL
PURPOSES ONLY.
4. ALL STATIONS AND OFFSETS FOR R/W BREAKS ARE
IN REFERENCE TO THE R/W BASELINE.

BACKSLOPE LIMITS INCLUDE ROUNDING CONSTRUCTION LIMITS:	CUT SECTION TOE OF CUT TOE OF FILL
FHWA/DOT APPROVAL	3-02-04
MAP REVISED	8-22-05

MONTANA
DEPARTMENT OF TRANSPORTATION

RIGHT OF WAY PLAN
MISSOULA COUNTY
SCALE 1:1000

0 50M 100M

