


MONTANA DEPARTMENT OF TRANSPORTATION

STATE	RIGHT OF WAY ID.	SHEET NO.	TOTAL SHEETS
MONTANA	STPX 81064(3)	1	2
PROJECT NUMBER 4644-003			
BIG SKY SPUR SLIDE			

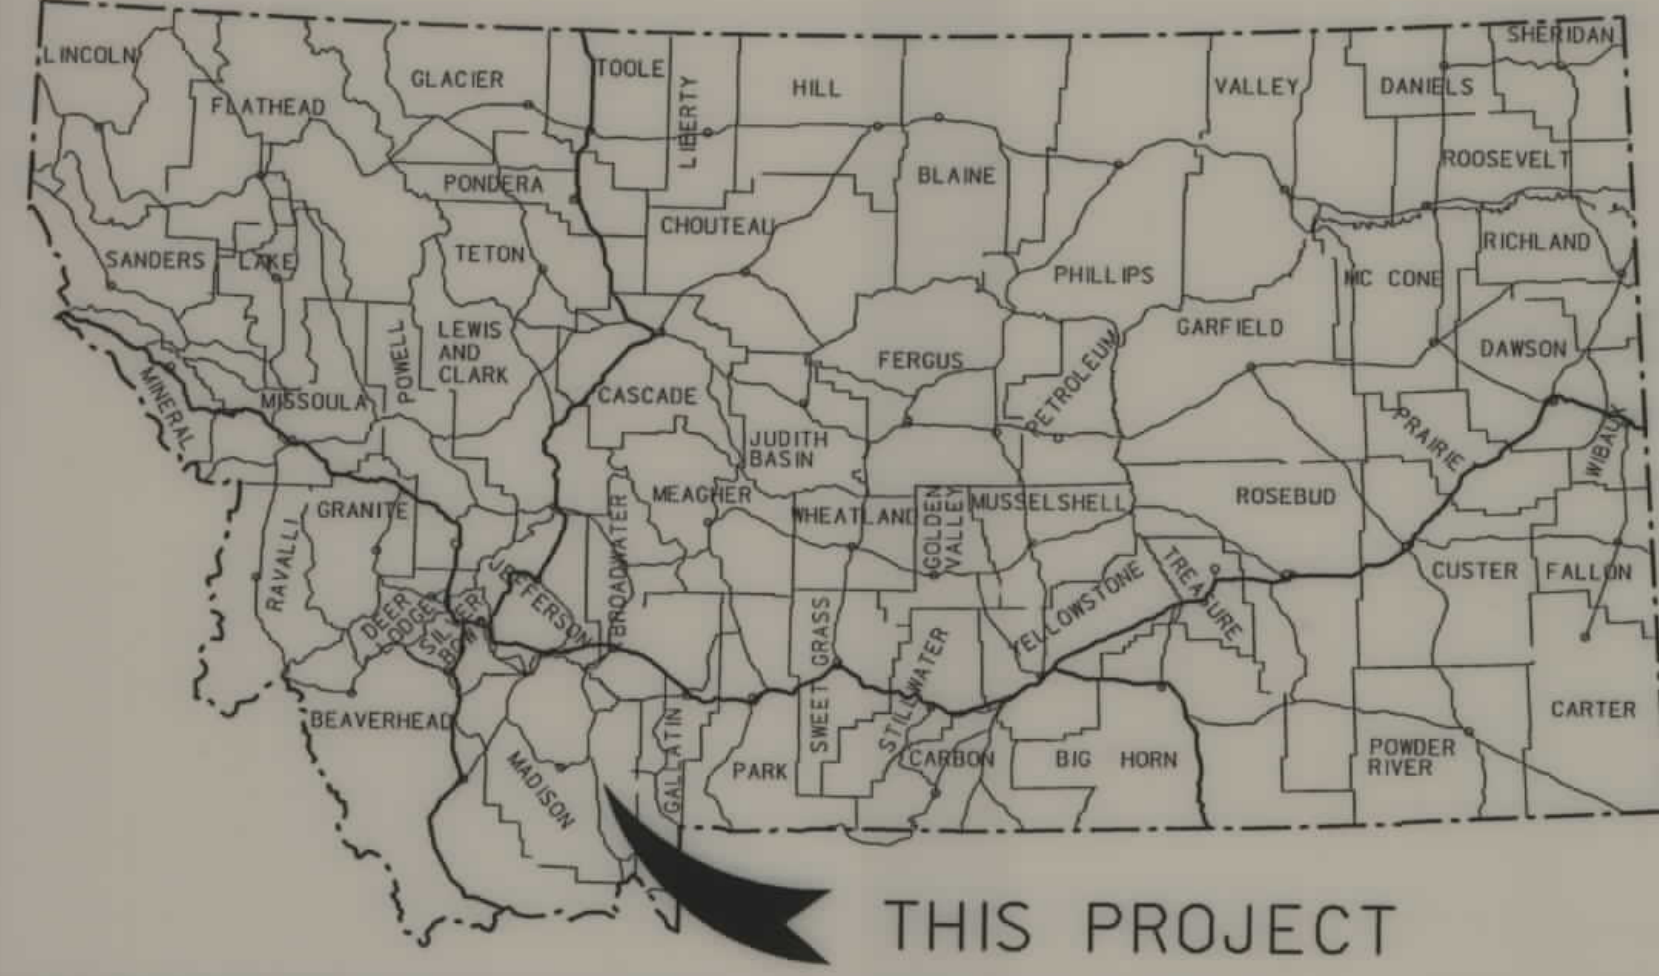


RIGHT OF WAY PLAN OF FEDERAL AID PROJECT STPX 81064(3) BIG SKY SPUR SLIDE GALLATIN COUNTY

0.11 Kilometers

CONVENTIONAL SIGNS

- PROPOSED RIGHT OF WAY LINE
- EXISTING RIGHT OF WAY LINE
- RAILROAD RIGHT OF WAY LINE
- RIGHT OF WAY BASELINE
- STK'D CENTERLINE
- SECTION LINE
- OWNERSHIP BOUNDARY
- FULL ACCESS CONTROL
- LIMITED ACCESS CONTROL
- EXISTING ACCESS CONTROL
- PRESENT TRAVELED WAY (P.T.W.)
- FENCE LINE
- EXISTING GUARDRAIL
- PROPOSED GUARDRAIL
- GATE IN FENCE
- CATTLE GUARD: EXIST. - PROPOSED
- SECTION CORNER
- 1/4 SECTION CORNER
- CLOSING CORNER
- MEANDER CORNER
- CENTER OF SECTION
- RIGHT OF WAY MONUMENT
- PROPERTY CORNER PIN
- POWER POLE IN PLACE
- TELEPHONE POLE IN PLACE
- TELEGRAPH POLE IN PLACE
- LIGHT POLE
- PROPOSED CULVERT
- EXISTING CULVERT
- OUTLET DITCH
- INLET DITCH
- EXISTING DITCH
- CHANNEL CHANGES
- DITCH BLOCK
- RIPRAP
- BRIDGES
- RAILROADS
- PARCEL NUMBERS
- APPROACH: EXIST.- PROPOSED

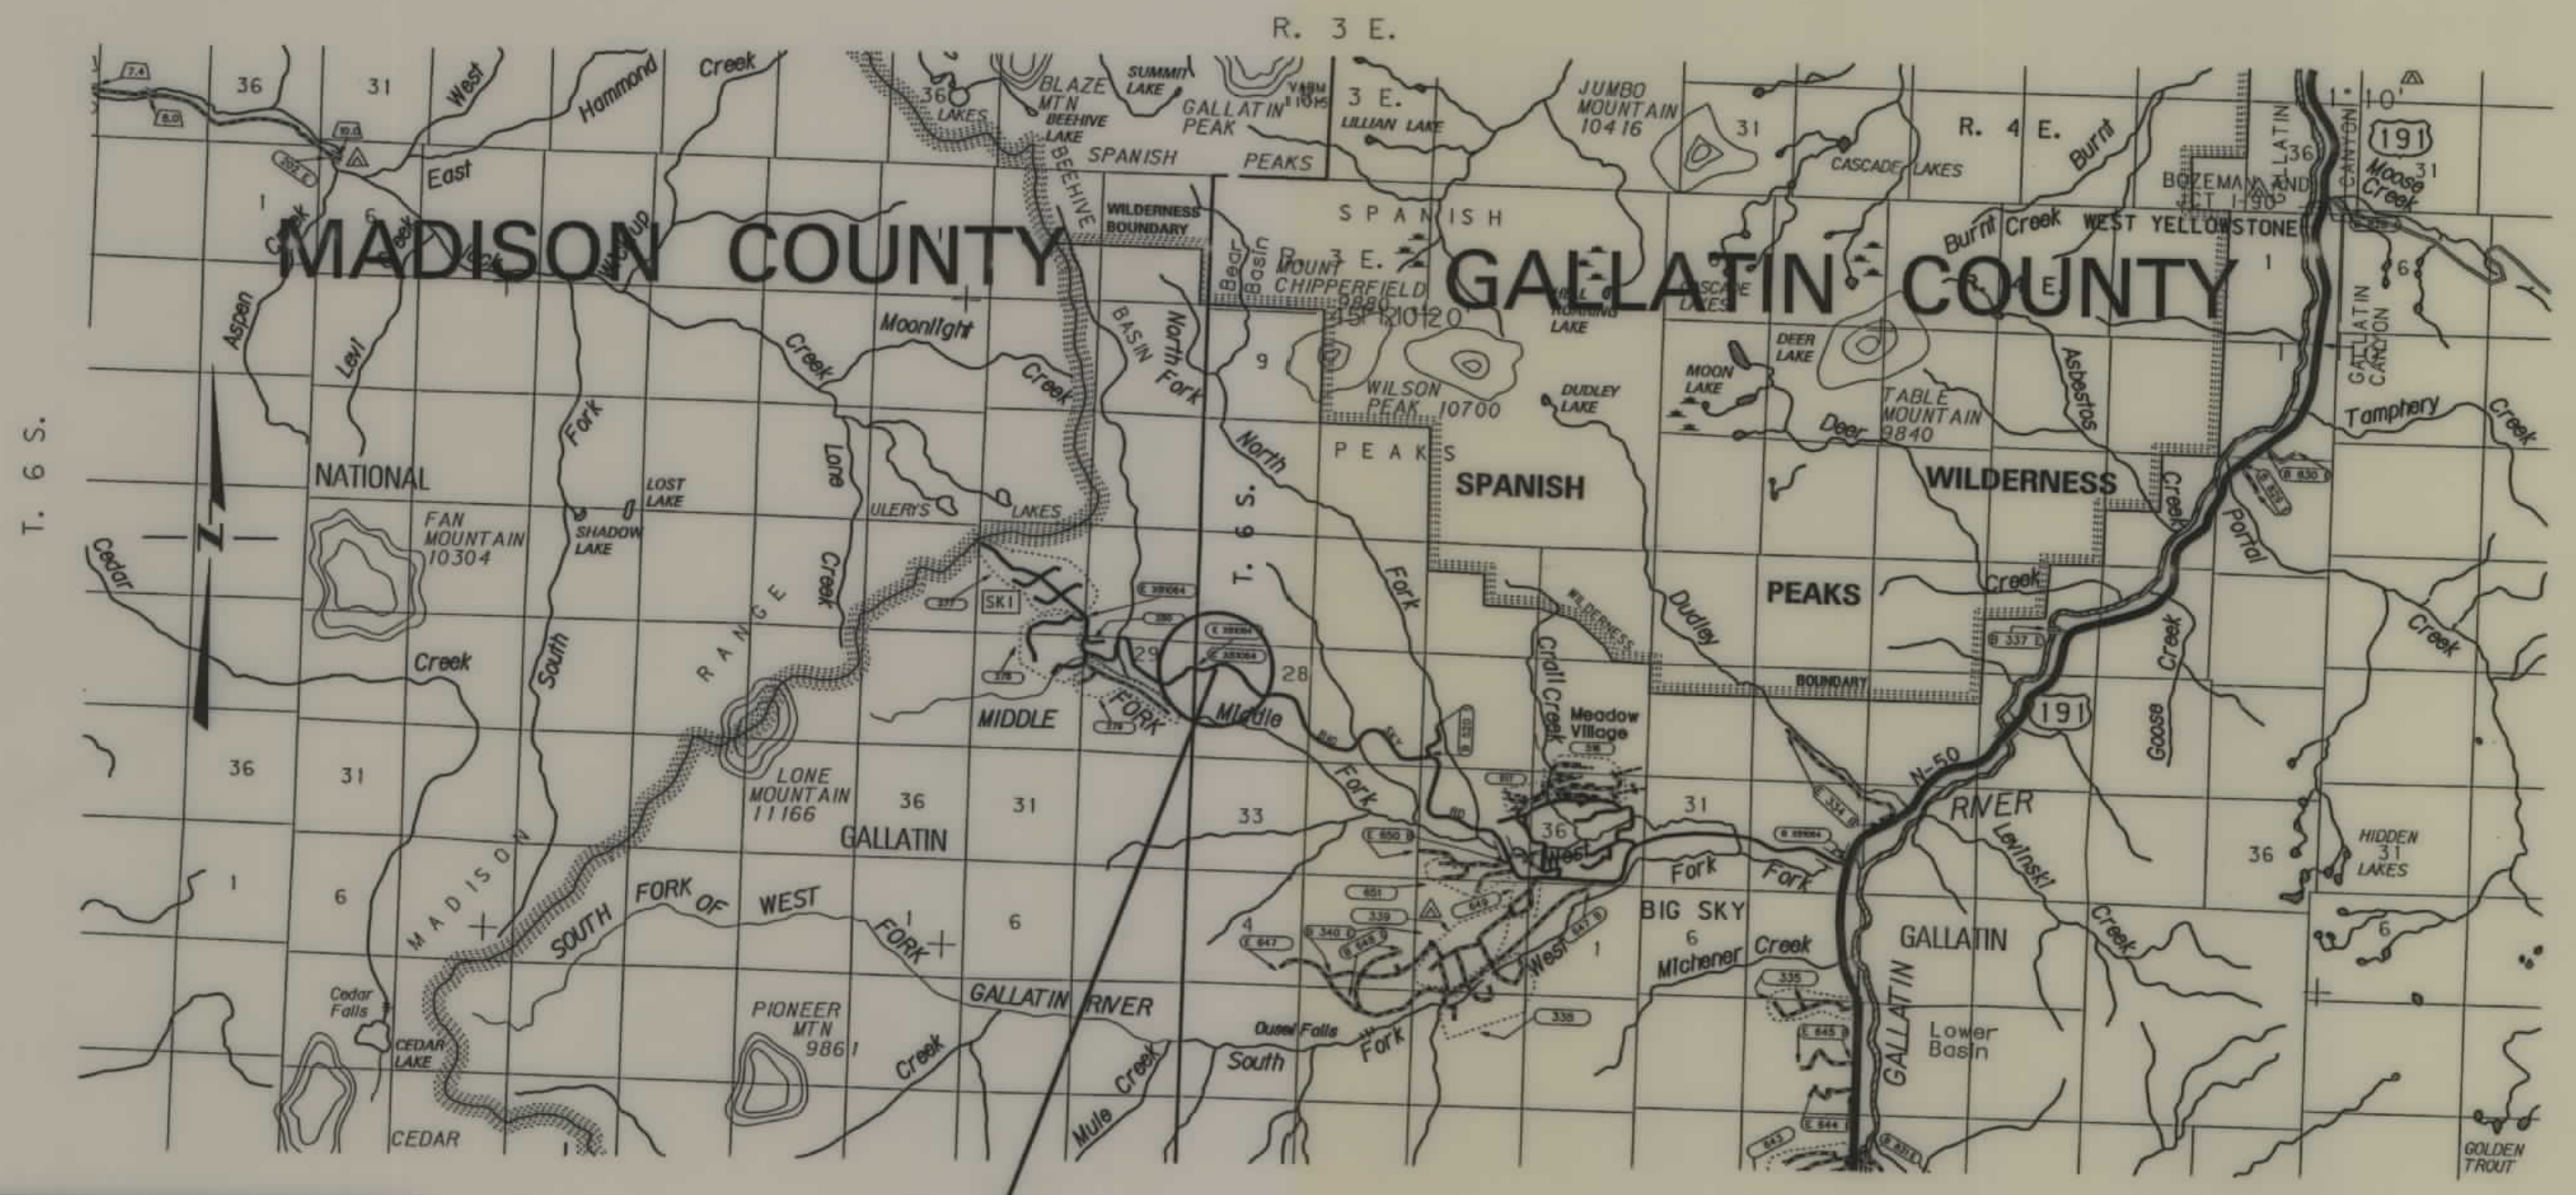

ASSOCIATED PROJECT ID.
STPX 81064(3) P.E.

RELATED PROJECTS
F 64-1(6)0
F 64-1(3)3

THIS CONTRACT
RP 7.06

GRID STATE PLANE COORDINATES

THIS IS A STATE PLANE COORDINATE PROJECT. ALL DIMENSIONS, DISTANCES AND AREAS ON THIS PROJECT ARE GRID, EXCEPT FOR THE EXISTING R/W WIDTH DIMENSION, WHICH IS RECORD. THE COMBINATION SCALE FACTOR IS 0.99949410

NOTES: 1. ALL MEASUREMENTS ARE METRIC EXCEPT AS NOTED

RDROW

MONTANA
CADD

3
2
1

FHWAMDT APPROVAL	4-21-03
MAP REVISED	

STPX 81064(3) SH1 1 of 2

MONTANA DEPARTMENT OF TRANSPORTATION
CADD

RDROW

MONTANA CADD

4644R0PLN001.DGN
05/27/03
01:39:09 PM
N W U0250

OWNERSHIP																			
PARCEL	NAME	ADDRESS	TOTAL AREA		GROSS R/W AREA		EX. EASE. AREA		NET AREA		REMAINDER				CONST. PMT. AREA		EASE. AREA		SHEET NO.
			METRIC	ENGLISH	METRIC	ENGLISH	METRIC	ENGLISH	METRIC	ENGLISH	LEFT		RIGHT		METRIC	ENGLISH	METRIC	ENGLISH	
											METRIC	ENGLISH	METRIC	ENGLISH					
1	LONE MOOSE MEADOWS, LLC	P.O. BOX 161097, BIG SKY, MT 59716-1097															0.267 ha	0.66 AC	
2	THE CHILDREN'S DISCOVERY MJSUEM OF THE DESERT, A NON-PROFIT CORP	71-701 GERALD FORD DR,RANCHO MIRAGE,CA 92270													0.011 ha	0.03 AC			
3	THE BLIXSETH GROUP, INC, 96% INT	71534 SAHARA RD,RANCHO MIRAGE,CA 92270													9 m²	97 SF			
	C.E. HOLLIMAN & ASSOCIATES,INC,4%INT																		
4	ROBERT E. TORTER	P.O. BOX 160999, BIG SKY, MT 59716-0999													0.013 ha	0.03 AC			
5	THE BLIXSETH GROUP, INC, 96% INT	71534 SAHARA RD,RANCHO MIRAGE,CA 92270													1116 m²	12 013 SF			
	C.E. HOLLIMAN & ASSOCIATES,INC,4%INT																		
3&5	COMBINATION PARCEL														1125 m²	12 110 SF			

STATE	RIGHT OF WAY ID.	SHEET NO.	TOTAL SHEETS
MONTANA	STPX 81064(3)	2	2
PROJECT NUMBER 4644-003			
BIG SKY SPUR SLIDE			

